


DAVID
LINDSEY
DOW

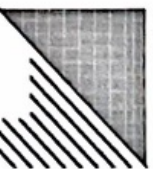

ARCHITECT
25300 14 MILE ROAD
BLOOMFIELD HILLS, MI 48301
248-866-5751

RIVERVIEW COI

15325
PENNSYLVANIA RD.
RIVERVIEW
MI, 48193

REVIEW IN PROGRESS

SHEET TITLE


SKETCH

PENNSYLVANIA RD.

RIVERGREEN BLVD.

15325 PENNSYLVANIA RD.
RIVERVIEW, MI 48193


10

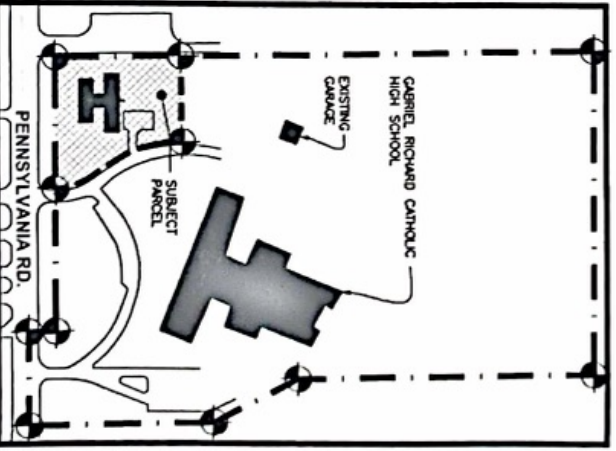

1 KEY PLAN
SKETCH
NOT TO SCALE

2 SITE PLAN
SKETCH
SCALE: 1" = 30'-0"

0' 10' 20' 40' 60'

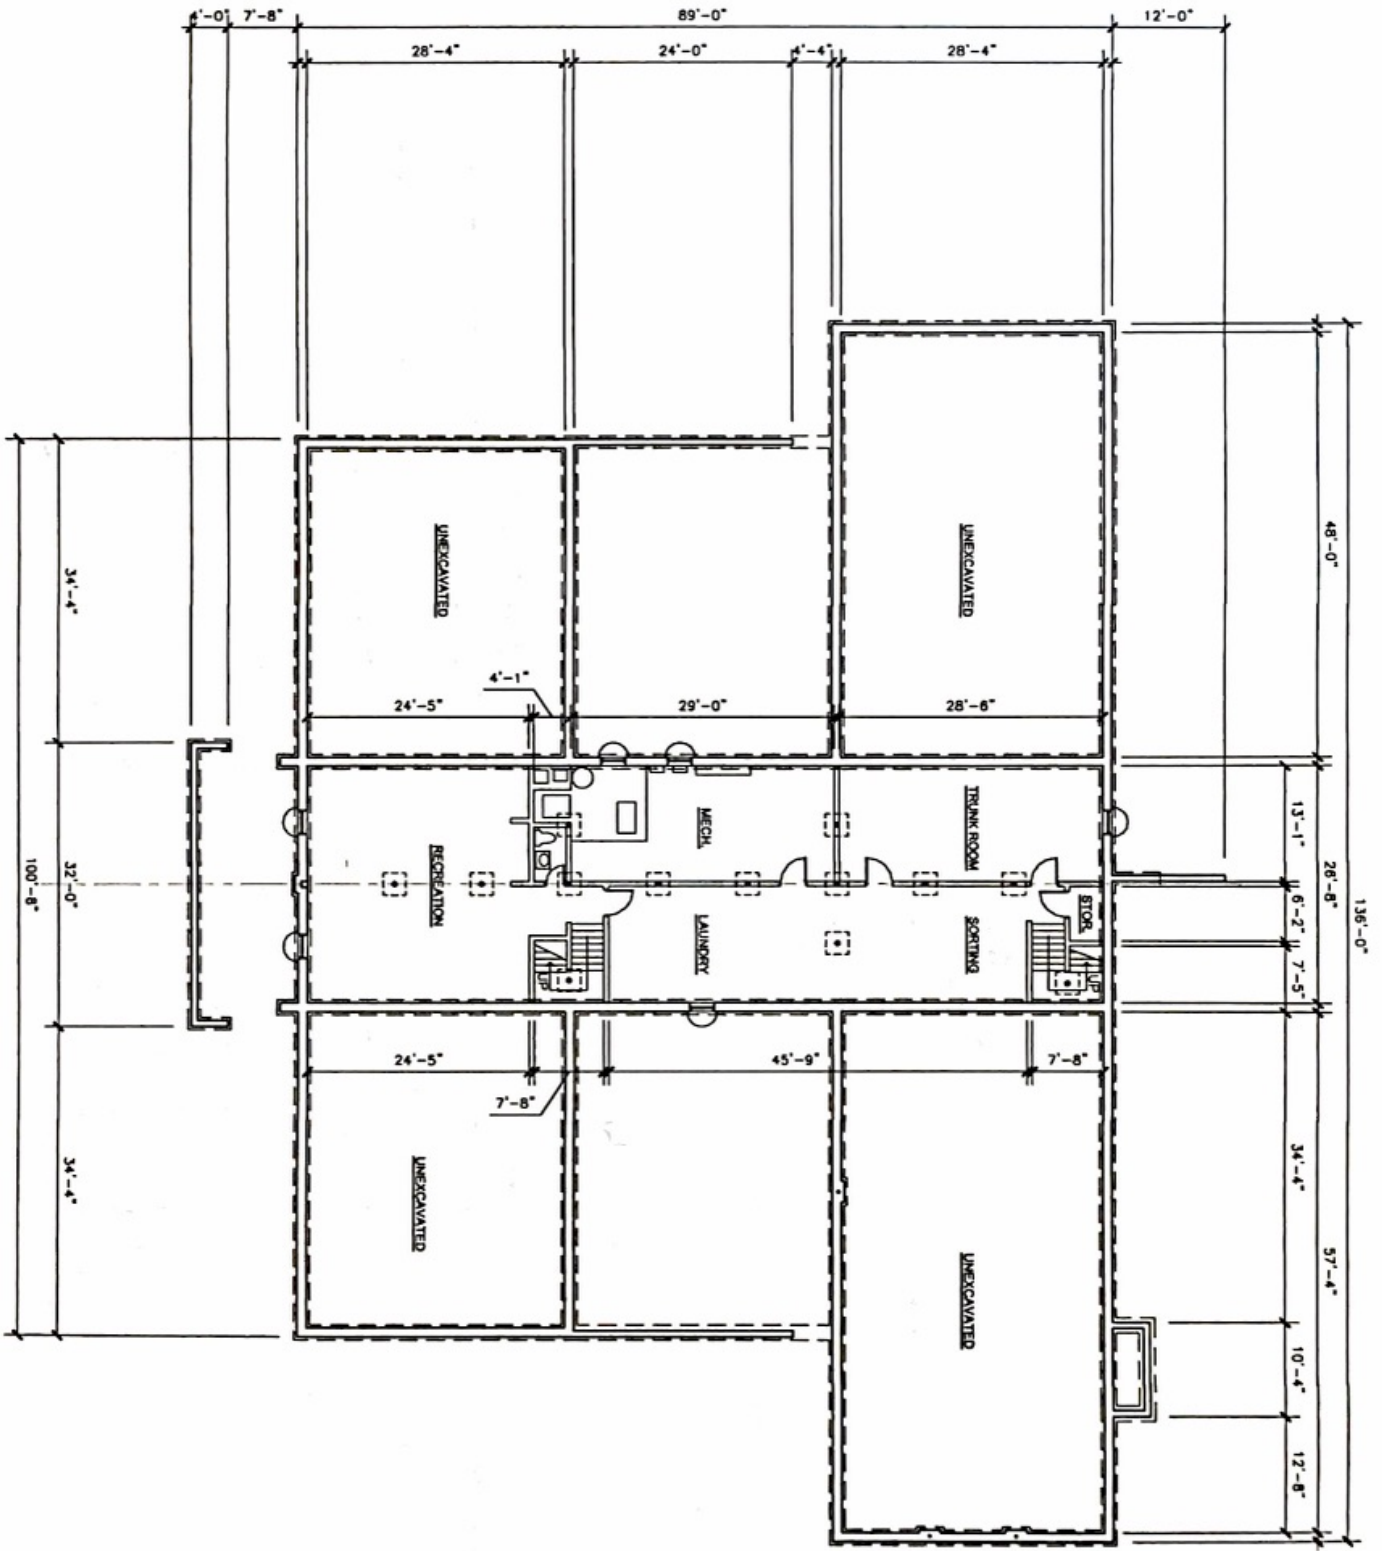



1 FOUNDATION / BASEMENT PLAN
 SCALE: 1/8" = 1'-0"



DAVID LINDSEY DOW	ARCHITECT	RIVERVIEW COI
23300 14 MILE ROAD BLOOMFIELD HILLS MI 48302 248-866-3751	ADDRESS _____ ADDRESS _____ ADDRESS _____	00 00 0000 REVISION _____
FOUNDATION / BASEMENT PLAN	SKETCH	

DAVID
LINDSEY
DOW




ARCHITECT
23300 14 MILE ROAD
BLOOMFIELD HILLS, MI 48304
248-868-3751

RIVERVIEW CCI

ADDRESS _____
ADDRESS _____
ADDRESS _____

00 00 0000 REVISION

1ST FLOOR PLAN
SKETCH

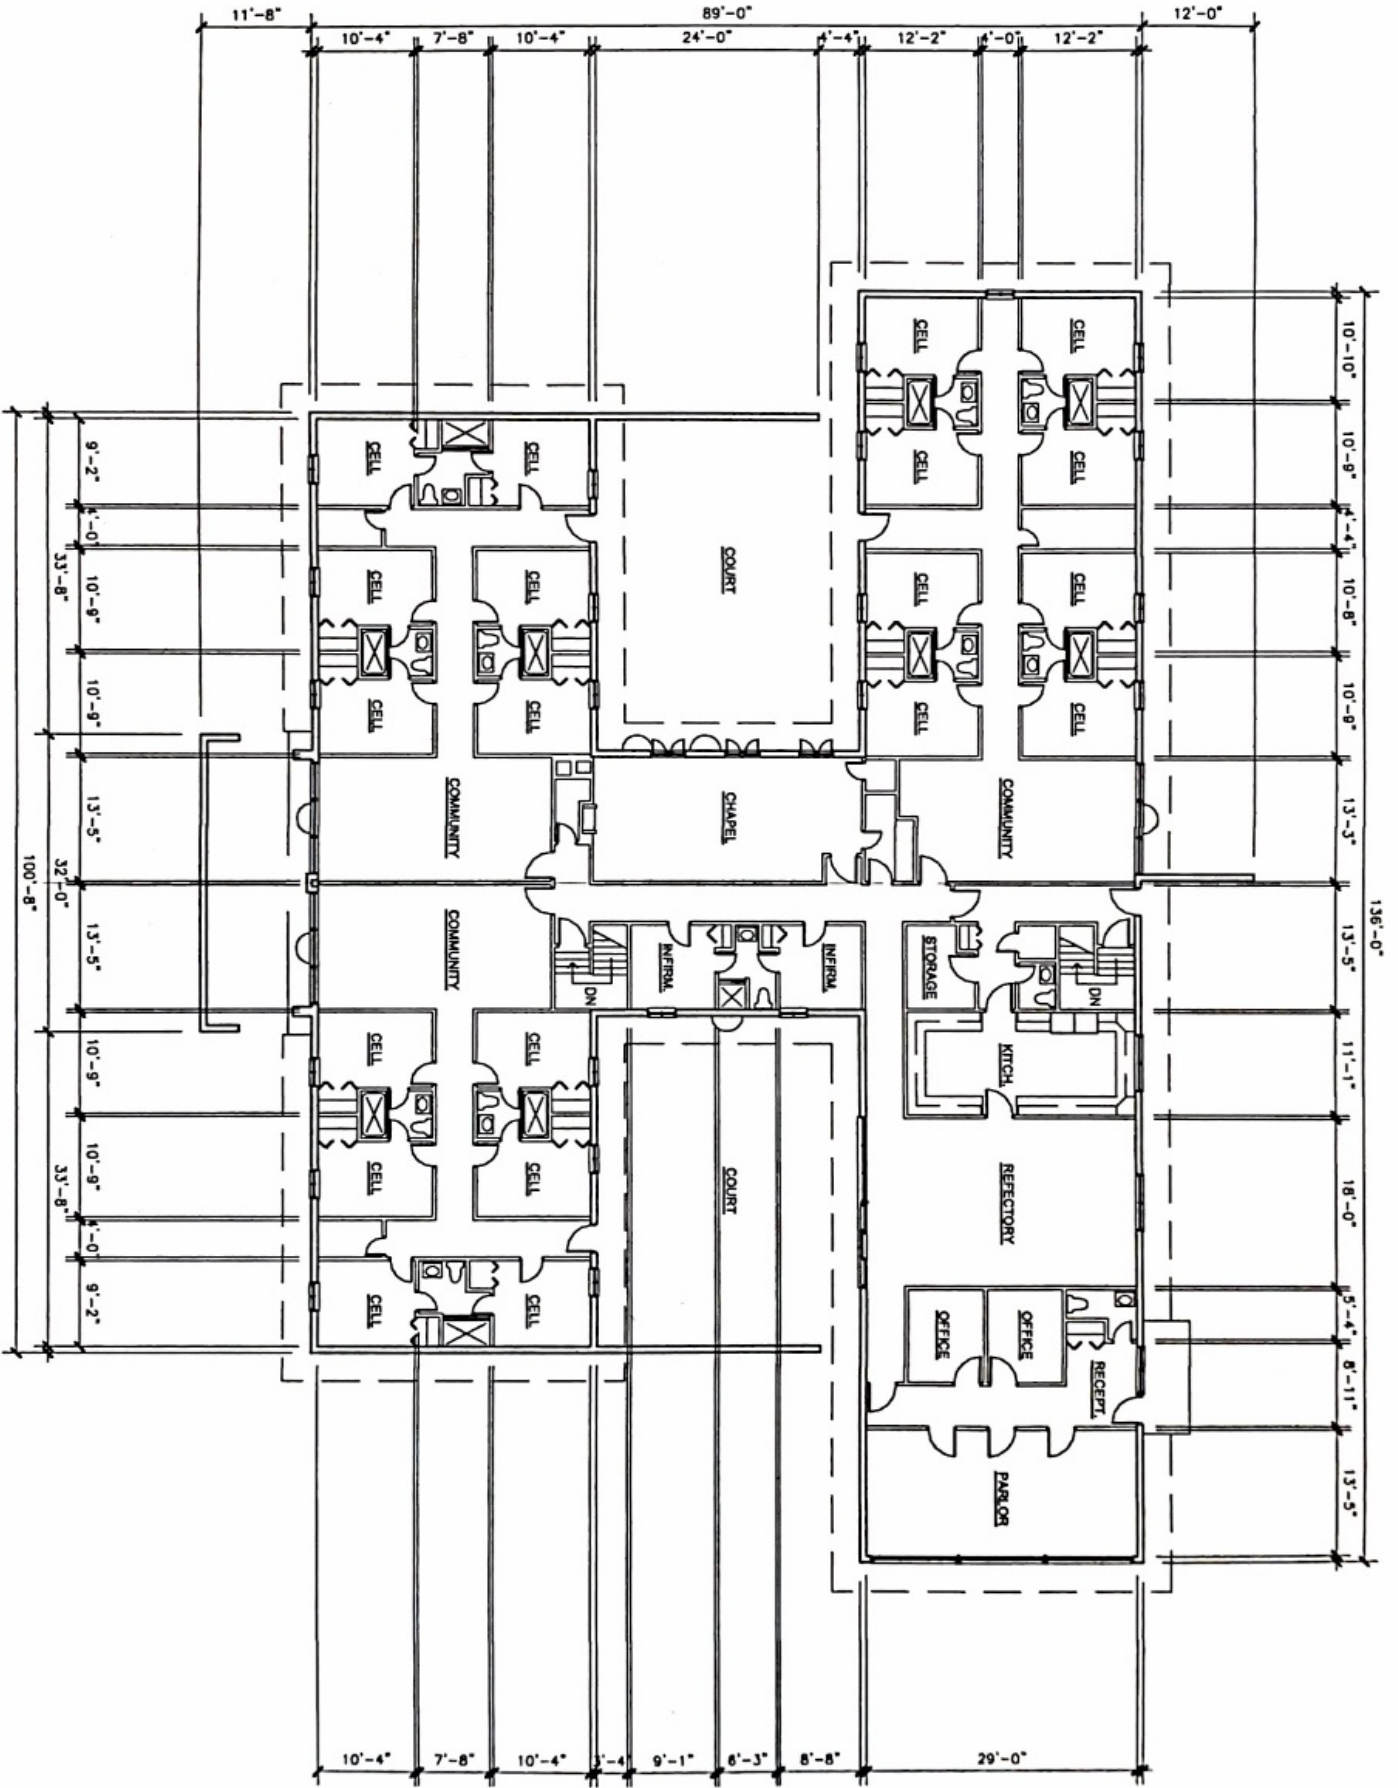

N
1 FOUNDATION / BASEMENT PLAN
SKETCH SCALE 1/8" = 1'-0"