

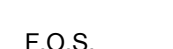


THIS DRAWING IS THE COPYRIGHTED PROPERTY OF ARCHITECTURAL DESIGN CENTER, INC. AND SHALL NOT BE USED WITHOUT WRITTEN PERMISSION FROM ARCHITECTURAL DESIGN CENTER, INC.

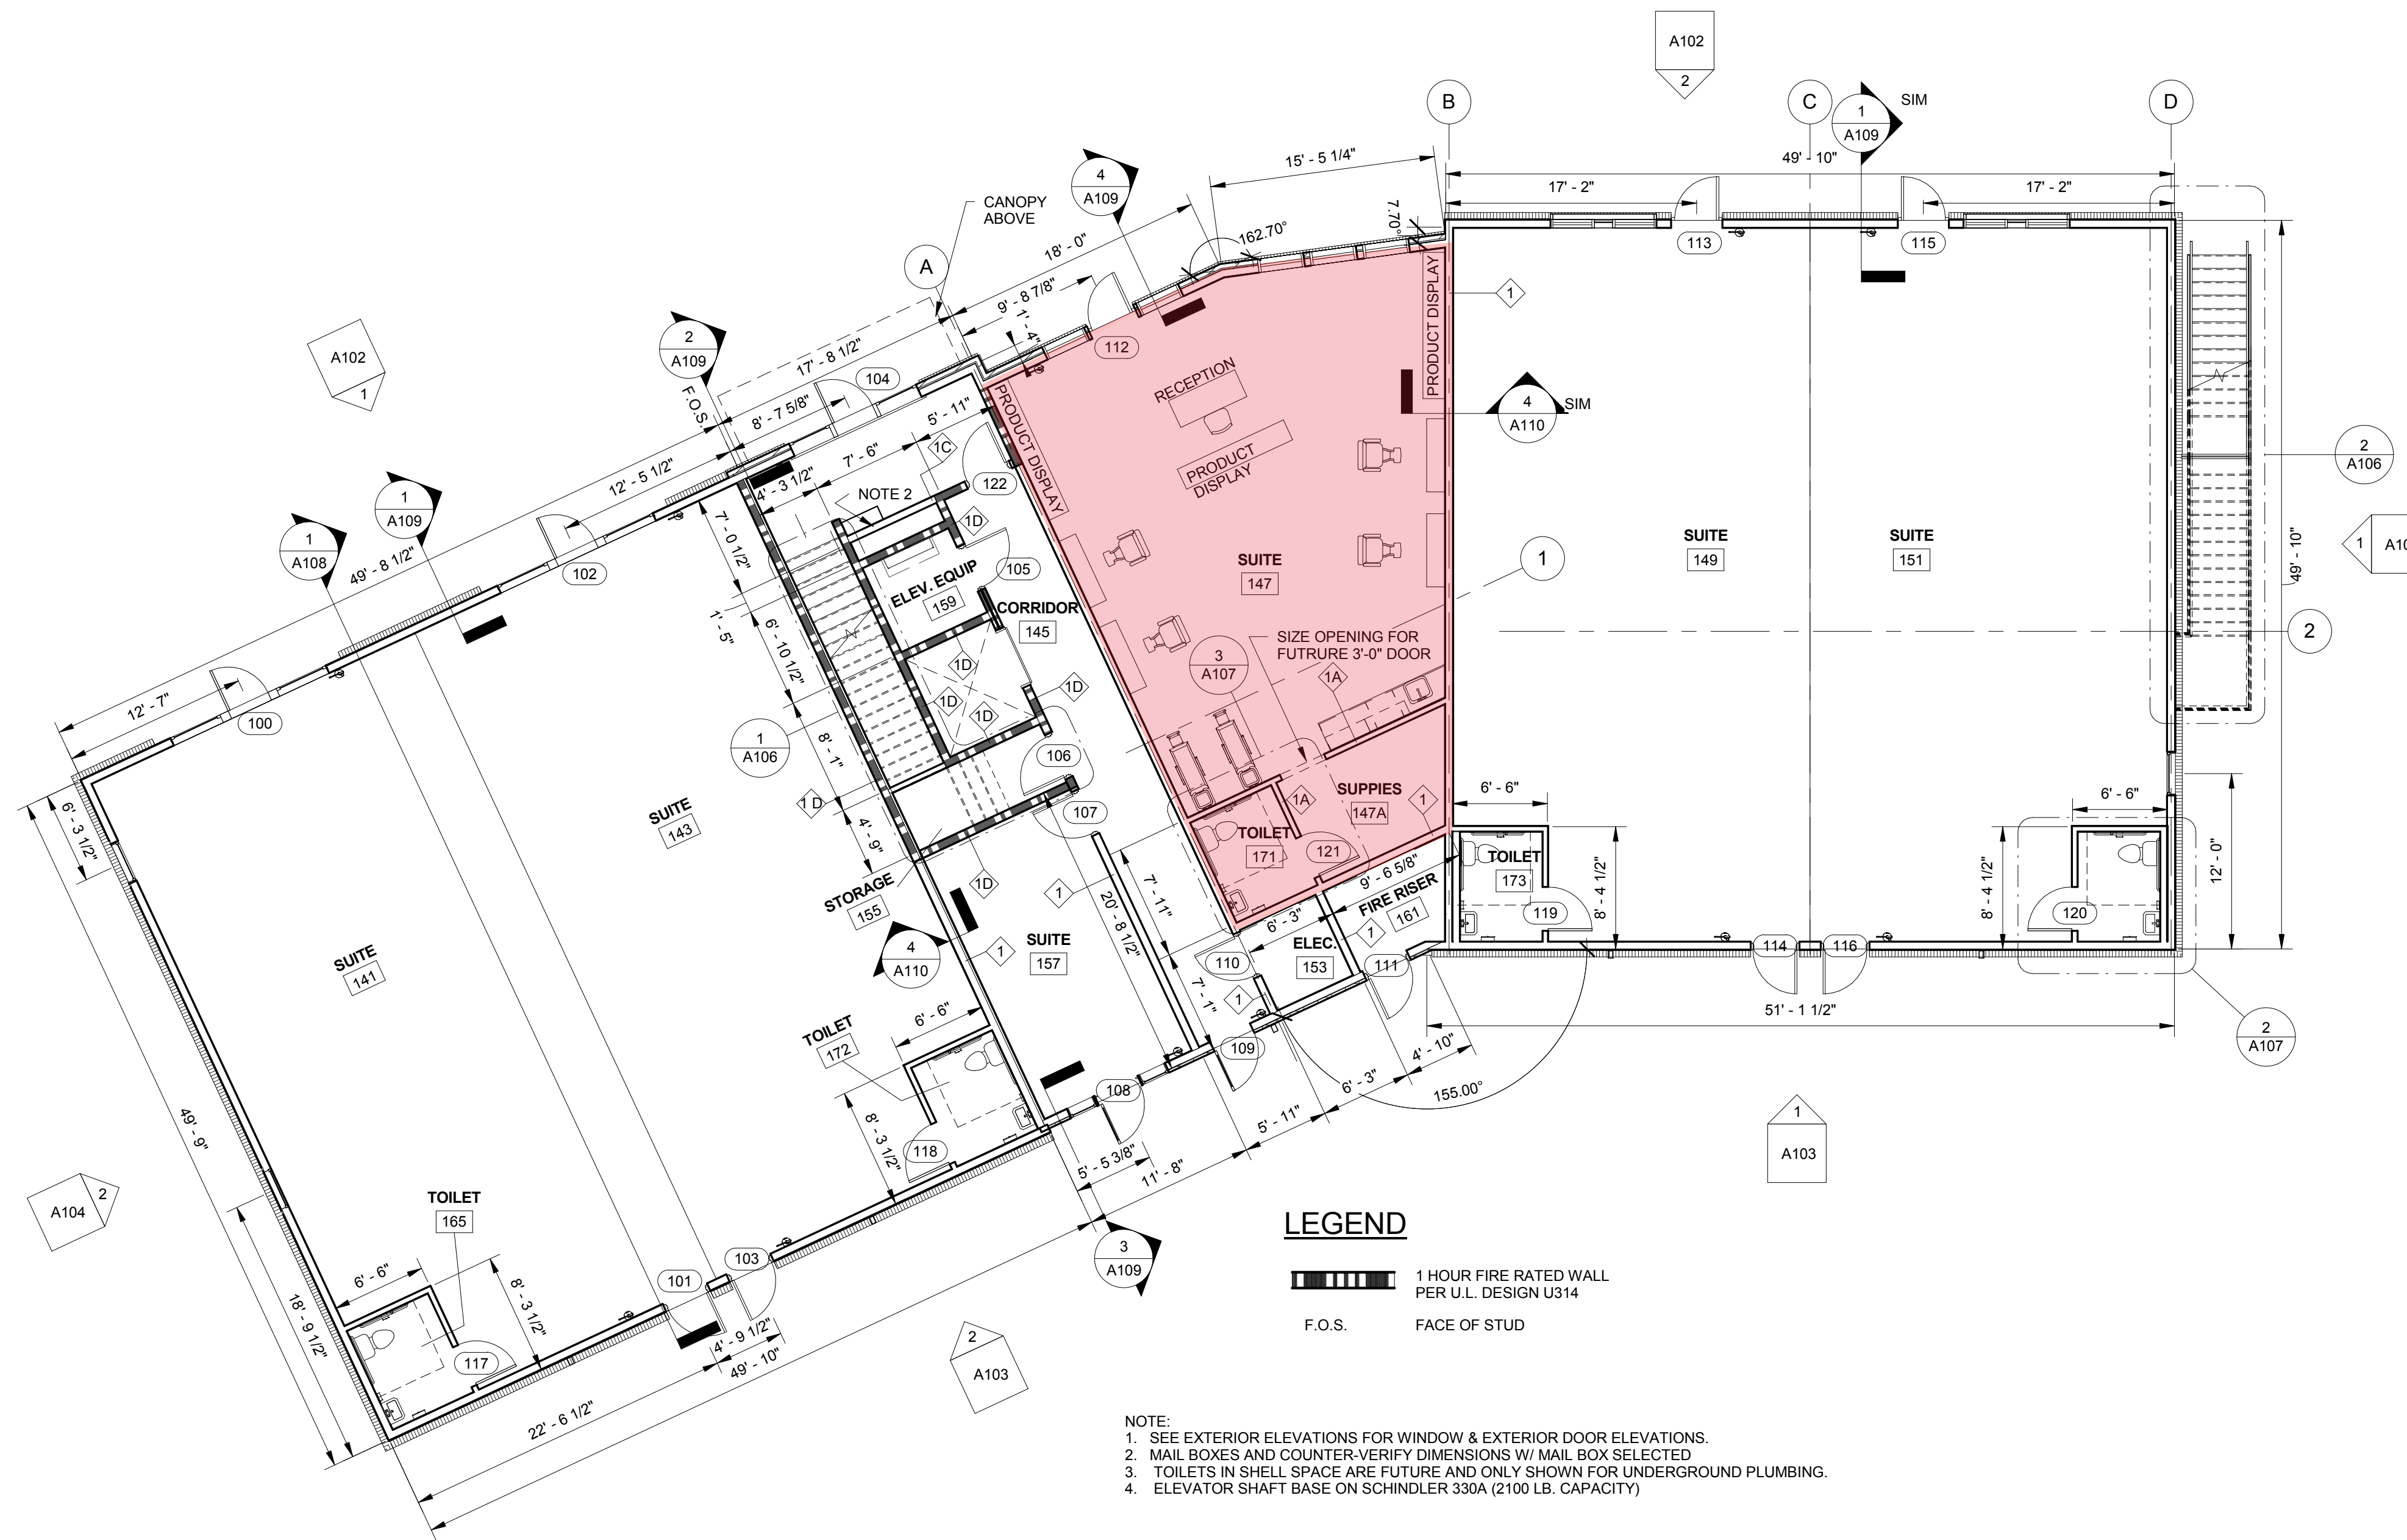

LEGEND

-  1 HOUR FIRE RATED WALL PER U.L. DESIGN U314
-  F.O.S. FACE OF STUD

- NOTE:
1. SEE EXTERIOR ELEVATIONS FOR WINDOW & EXTERIOR DOOR ELEVATIONS.
 2. MAIL BOXES AND COUNTER-VERIFY DIMENSIONS W/ MAIL BOX SELECTED
 3. TOILETS IN SHELL SPACE ARE FUTURE AND ONLY SHOWN FOR UNDERGROUND PLUMBING.
 4. ELEVATOR SHAFT BASE ON SCHINDLER 330A (2100 LB. CAPACITY)

LOWER LEVEL FLOOR PLAN


SCALE: 1/8" = 1'-0"



Revision Number	Date	Revision Description
A	01-21-16	FOR OWNERS REVIEW
B	07-20-16	REVISED PER OWNER
1	08-31-16	ISSUED FOR CONSTRUCTION



CORPORATE SEAL

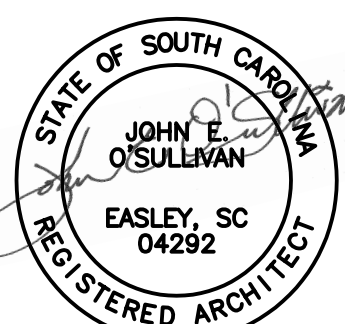

PROFESSIONAL SEAL



P O BOX 1564
EASLEY, SC 29641
PHONE - (864) 509-0701
FAX (864) 509-0703




10703 ANDERSON ROAD
EASLEY, SC 29642
PHONE - (864) 272-1527
FAX (864) 272-1528

PATRICK SQUARE BUILDING P


LOWER LEVEL FLOOR PLAN

DESIGNED:	E. O'SULLIVAN
DRAWN:	B. HOLCOMBE
CHECKED:	H. ELEAZER
PROJECT No.	15012
DATE	REV SHEET
08-31-16	1 A100

THIS DRAWING IS THE COPYRIGHTED PROPERTY OF ARCHITECTURAL DESIGN CENTER, INC. AND SHALL NOT BE USED WITHOUT WRITTEN PERMISSION FROM ARCHITECTURAL DESIGN CENTER, INC.

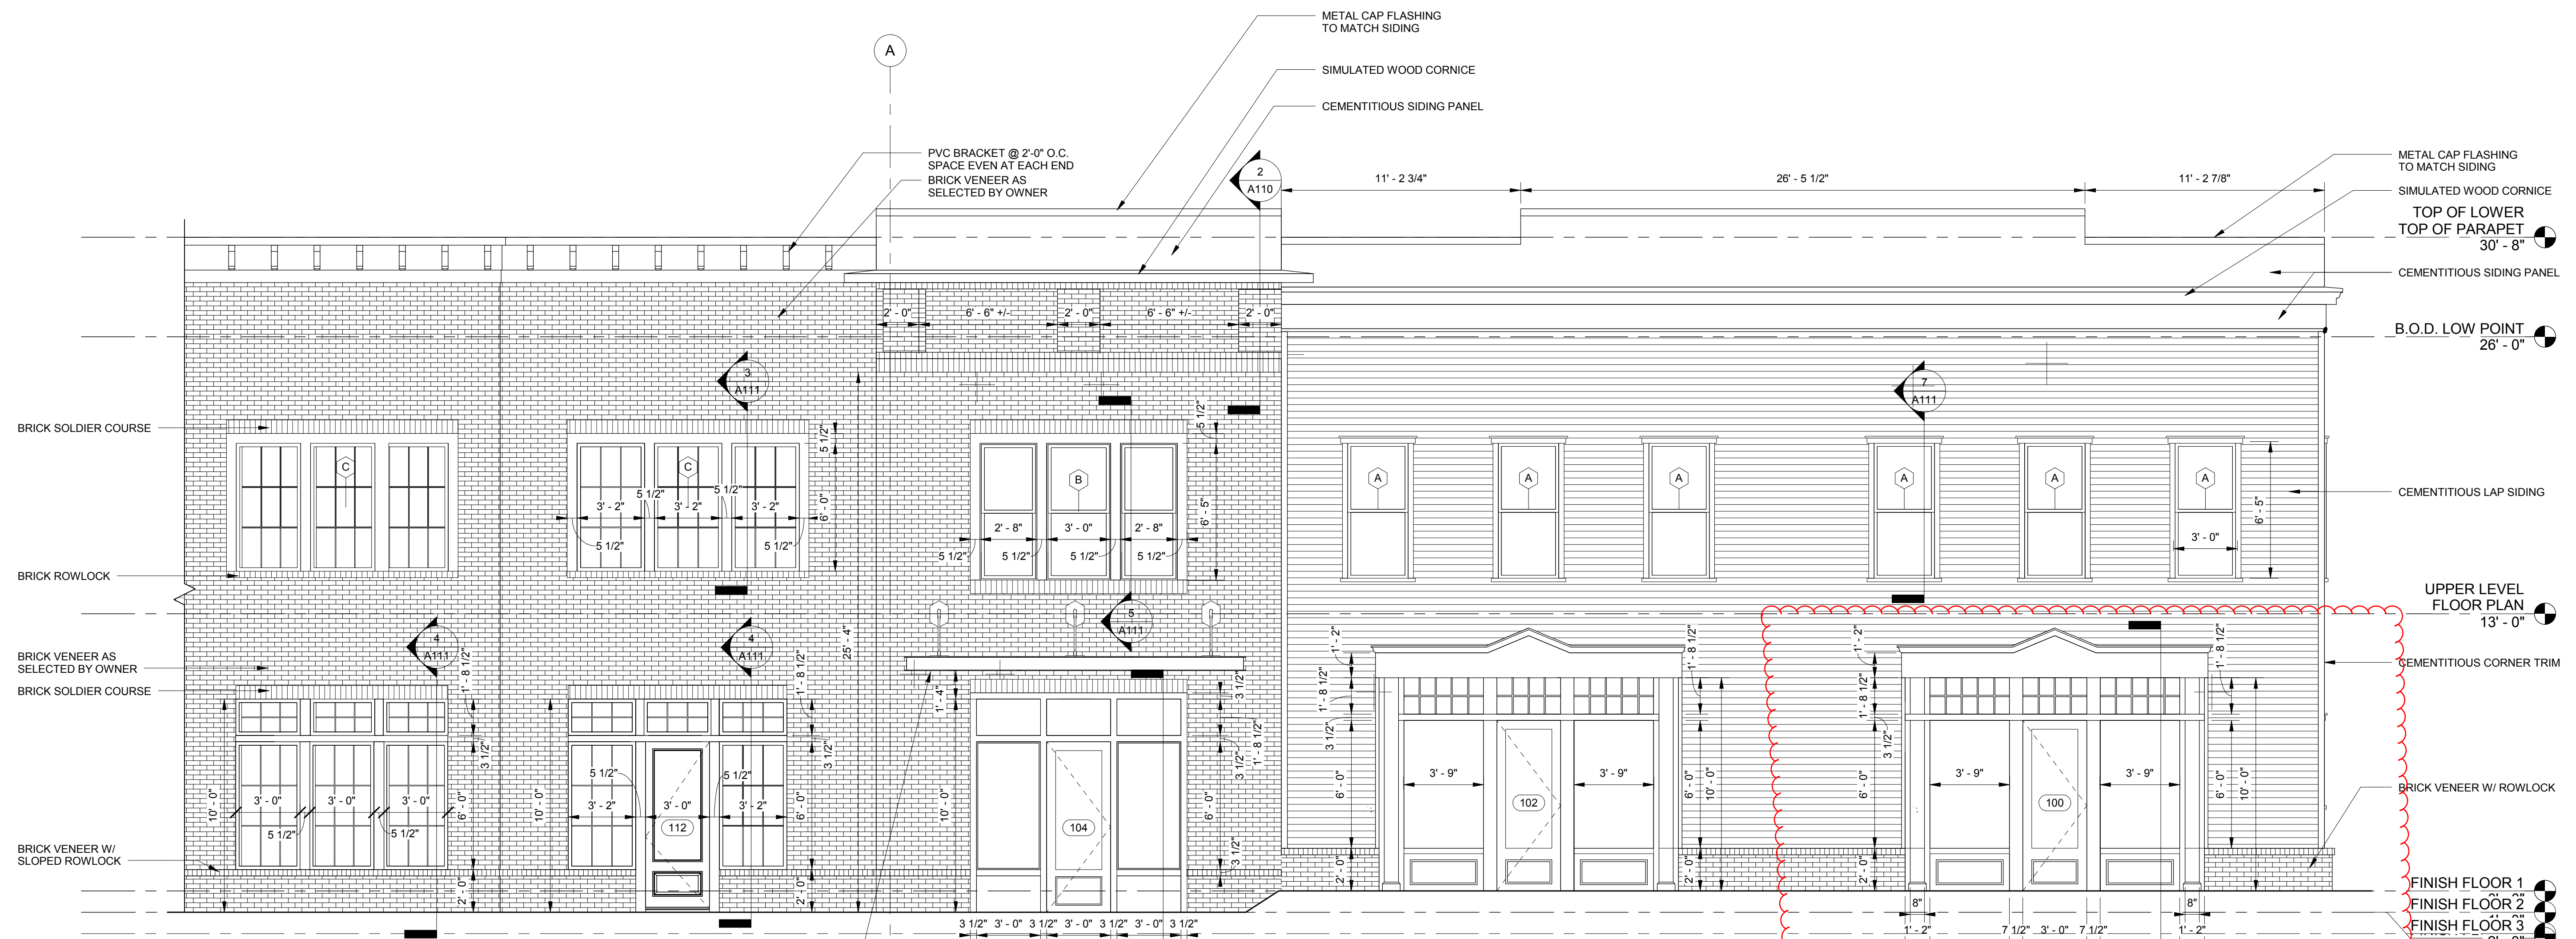



NORTH - 1
SCALE: 1/4" = 1'-0"

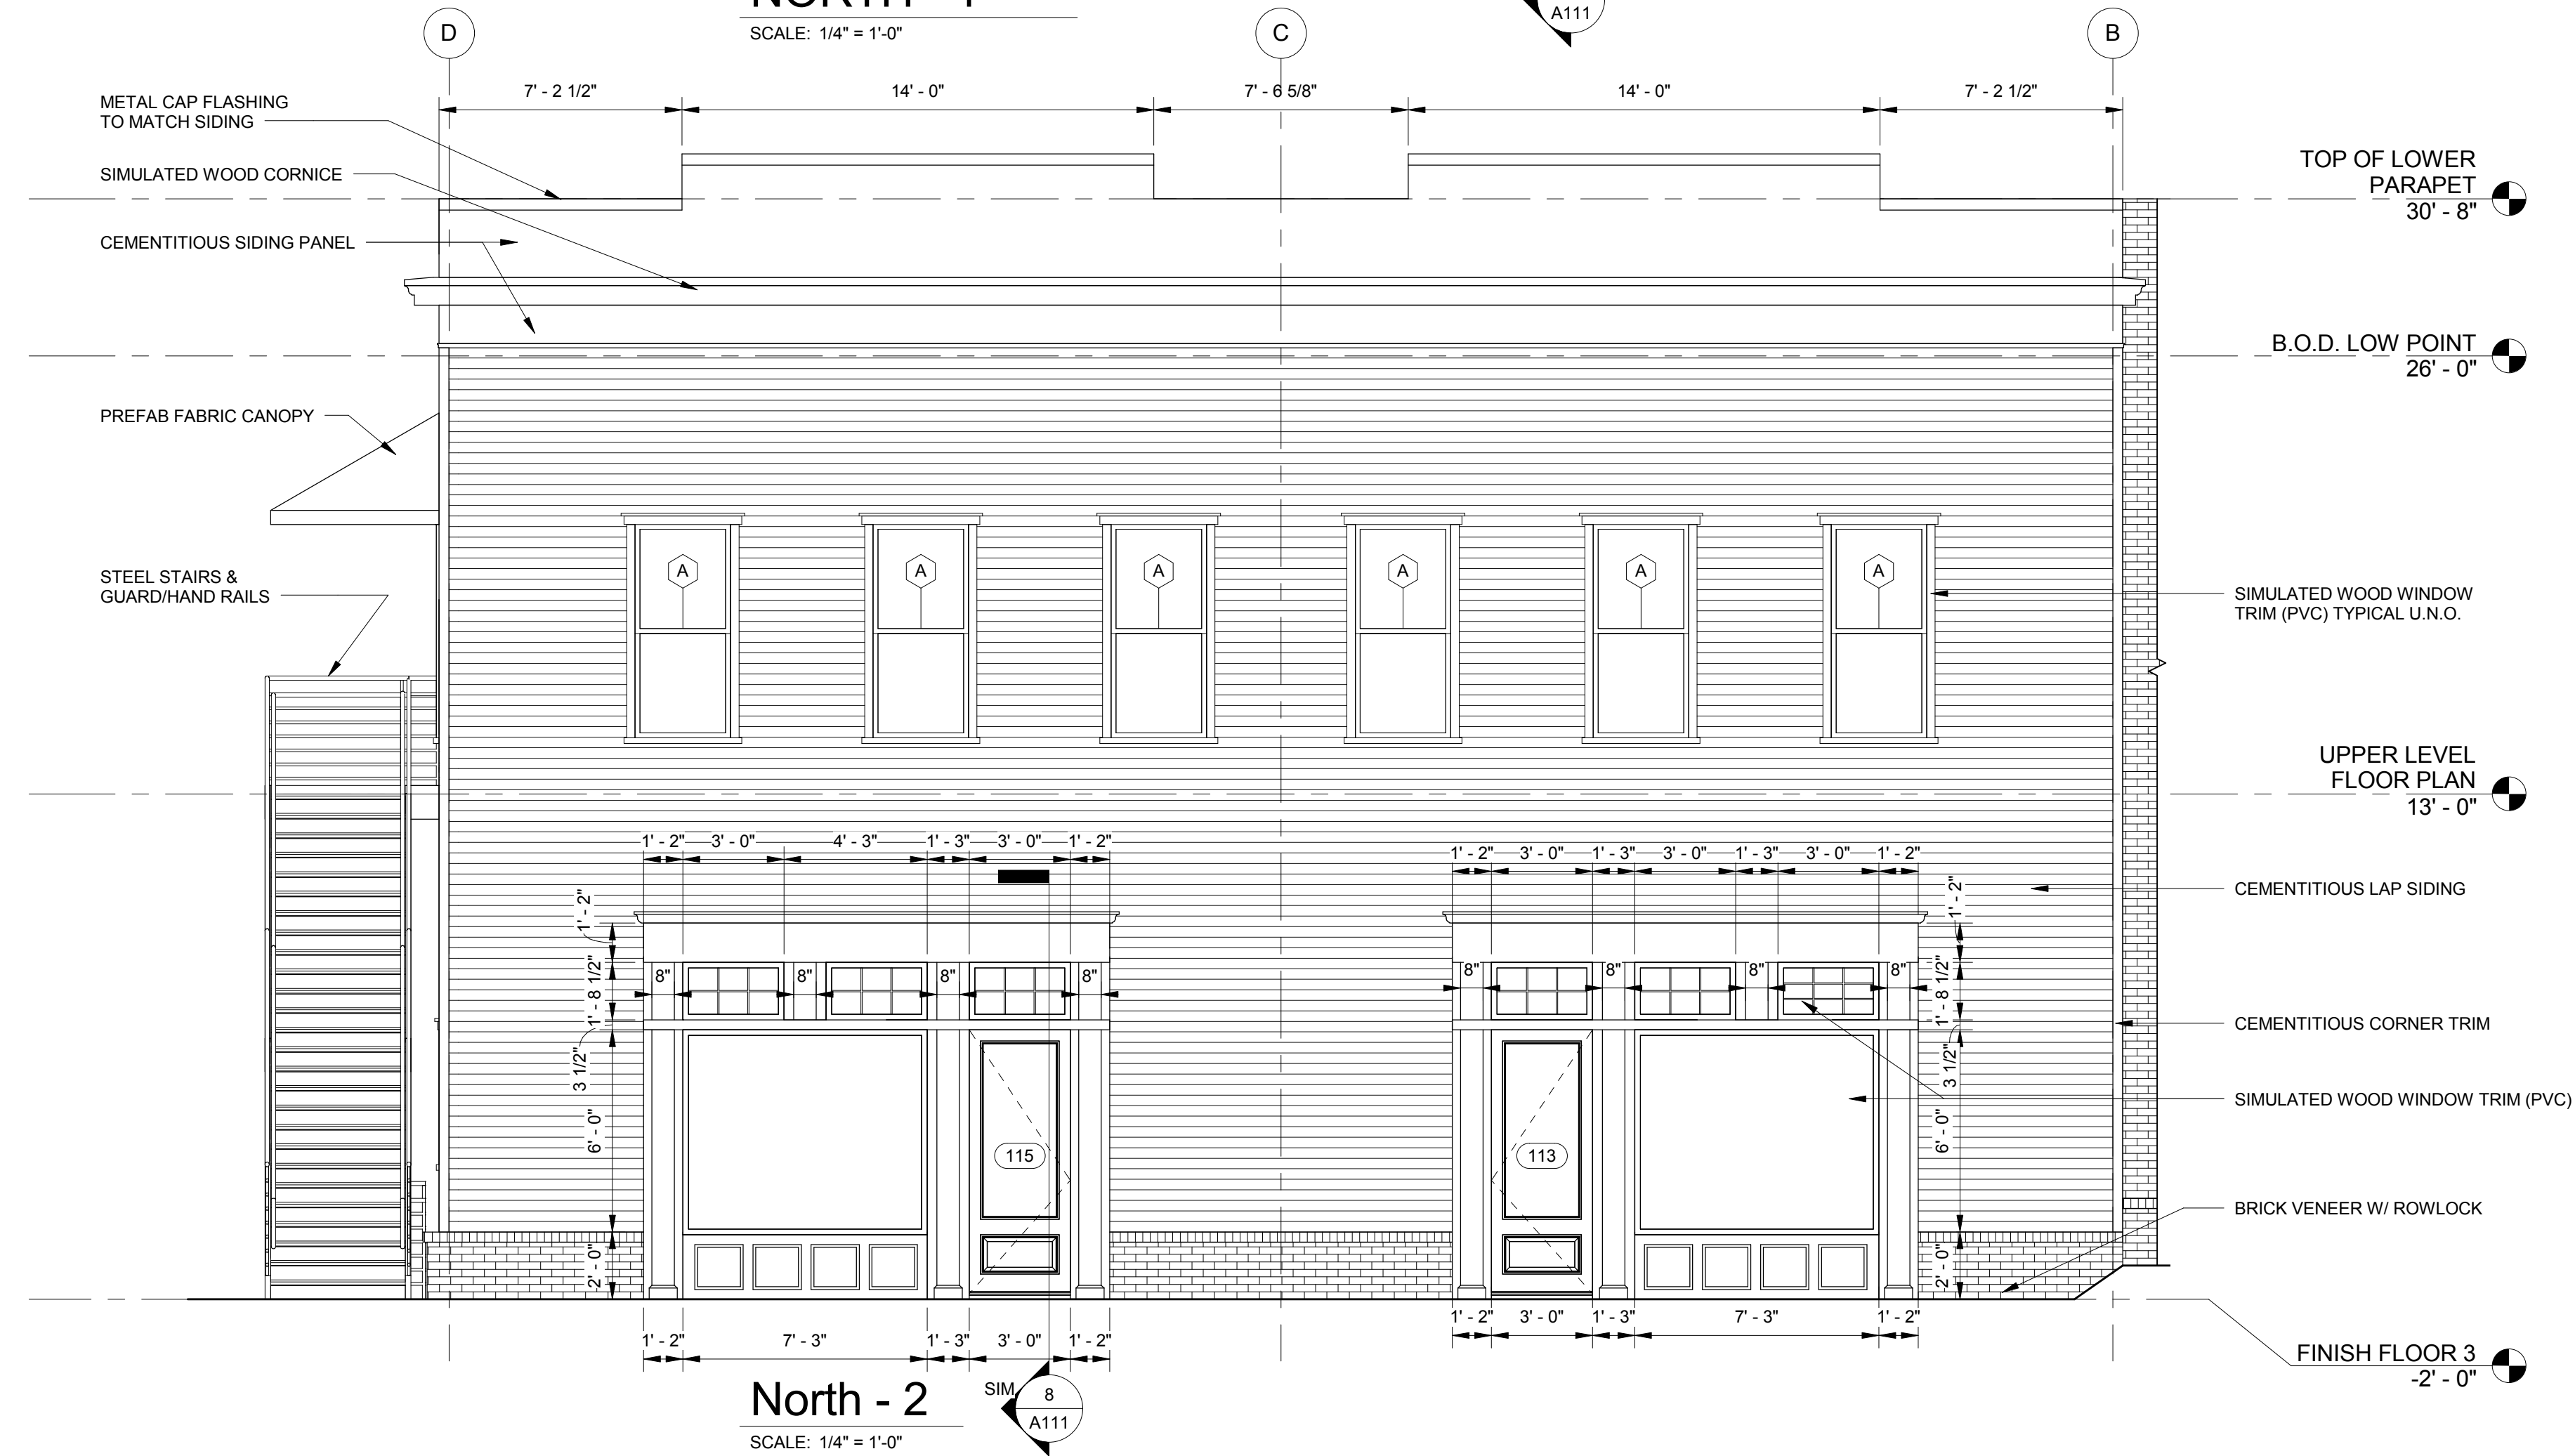

North - 2
SCALE: 1/4" = 1'-0"

GLAZING SPECIFICATIONS
 1" INSULATING - LOW E GLAZING IN WINDOWS SHALL HAVE THE FOLLOWING CHARACTERISTICS:
 COLOR - AS SELECTED BY OWNER
 VISIBLE LIGHT TRANSMISSION - 0.37
 U VALUES - 0.35 WINTER AND 0.35 SUMMER
 SHADING COEFFICIENT - 0.47
 SOLAR HEAT GAIN COEFFICIENT - 0.4
 INTERIOR REFLECTANCE - 14.8
 UV % - 16.8
 TOTAL SOLAR HEAT GAIN - 0.4
 MANUFACTURER - PPG OR APPROVED EQUAL

Revision Number	Date	Revision Description
A	01-21-16	FOR OWNERS REVIEW
1	08-31-16	ISSUED FOR CONSTRUCTION

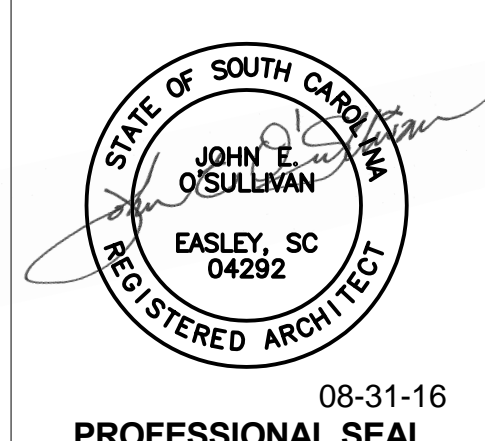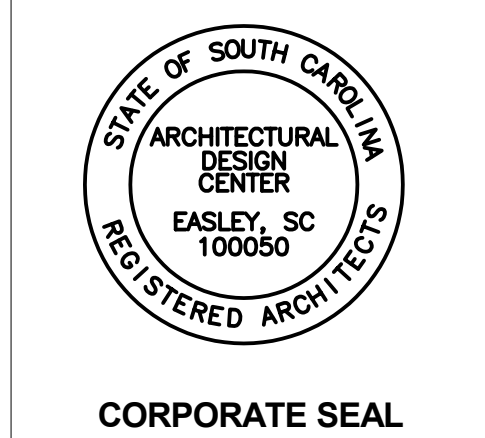

P O BOX 1564
 EASLEY, SC 29641
 PHONE - (864) 509-0701
 FAX (864) 509-0703


Hogan
WHERE TRADITION MEETS INNOVATION
 10703 ANDERSON ROAD
 EASLEY, SC 29642
 PHONE - (864) 272-1527
 FAX (864) 272-1528

PATRICK SQUARE BUILDING P


NORTH EXTERIOR ELEVATIONS

DESIGNED:	E. O'SULLIVAN
DRAWN:	B. HOLCOMBE
CHECKED:	H. ELEAZER
PROJECT No.	15012
DATE	REV SHEET
08-31-16	1 A102

THIS DRAWING IS THE COPYRIGHTED PROPERTY OF ARCHITECTURAL DESIGN CENTER, INC. AND SHALL NOT BE USED WITHOUT WRITTEN PERMISSION FROM ARCHITECTURAL DESIGN CENTER, INC.

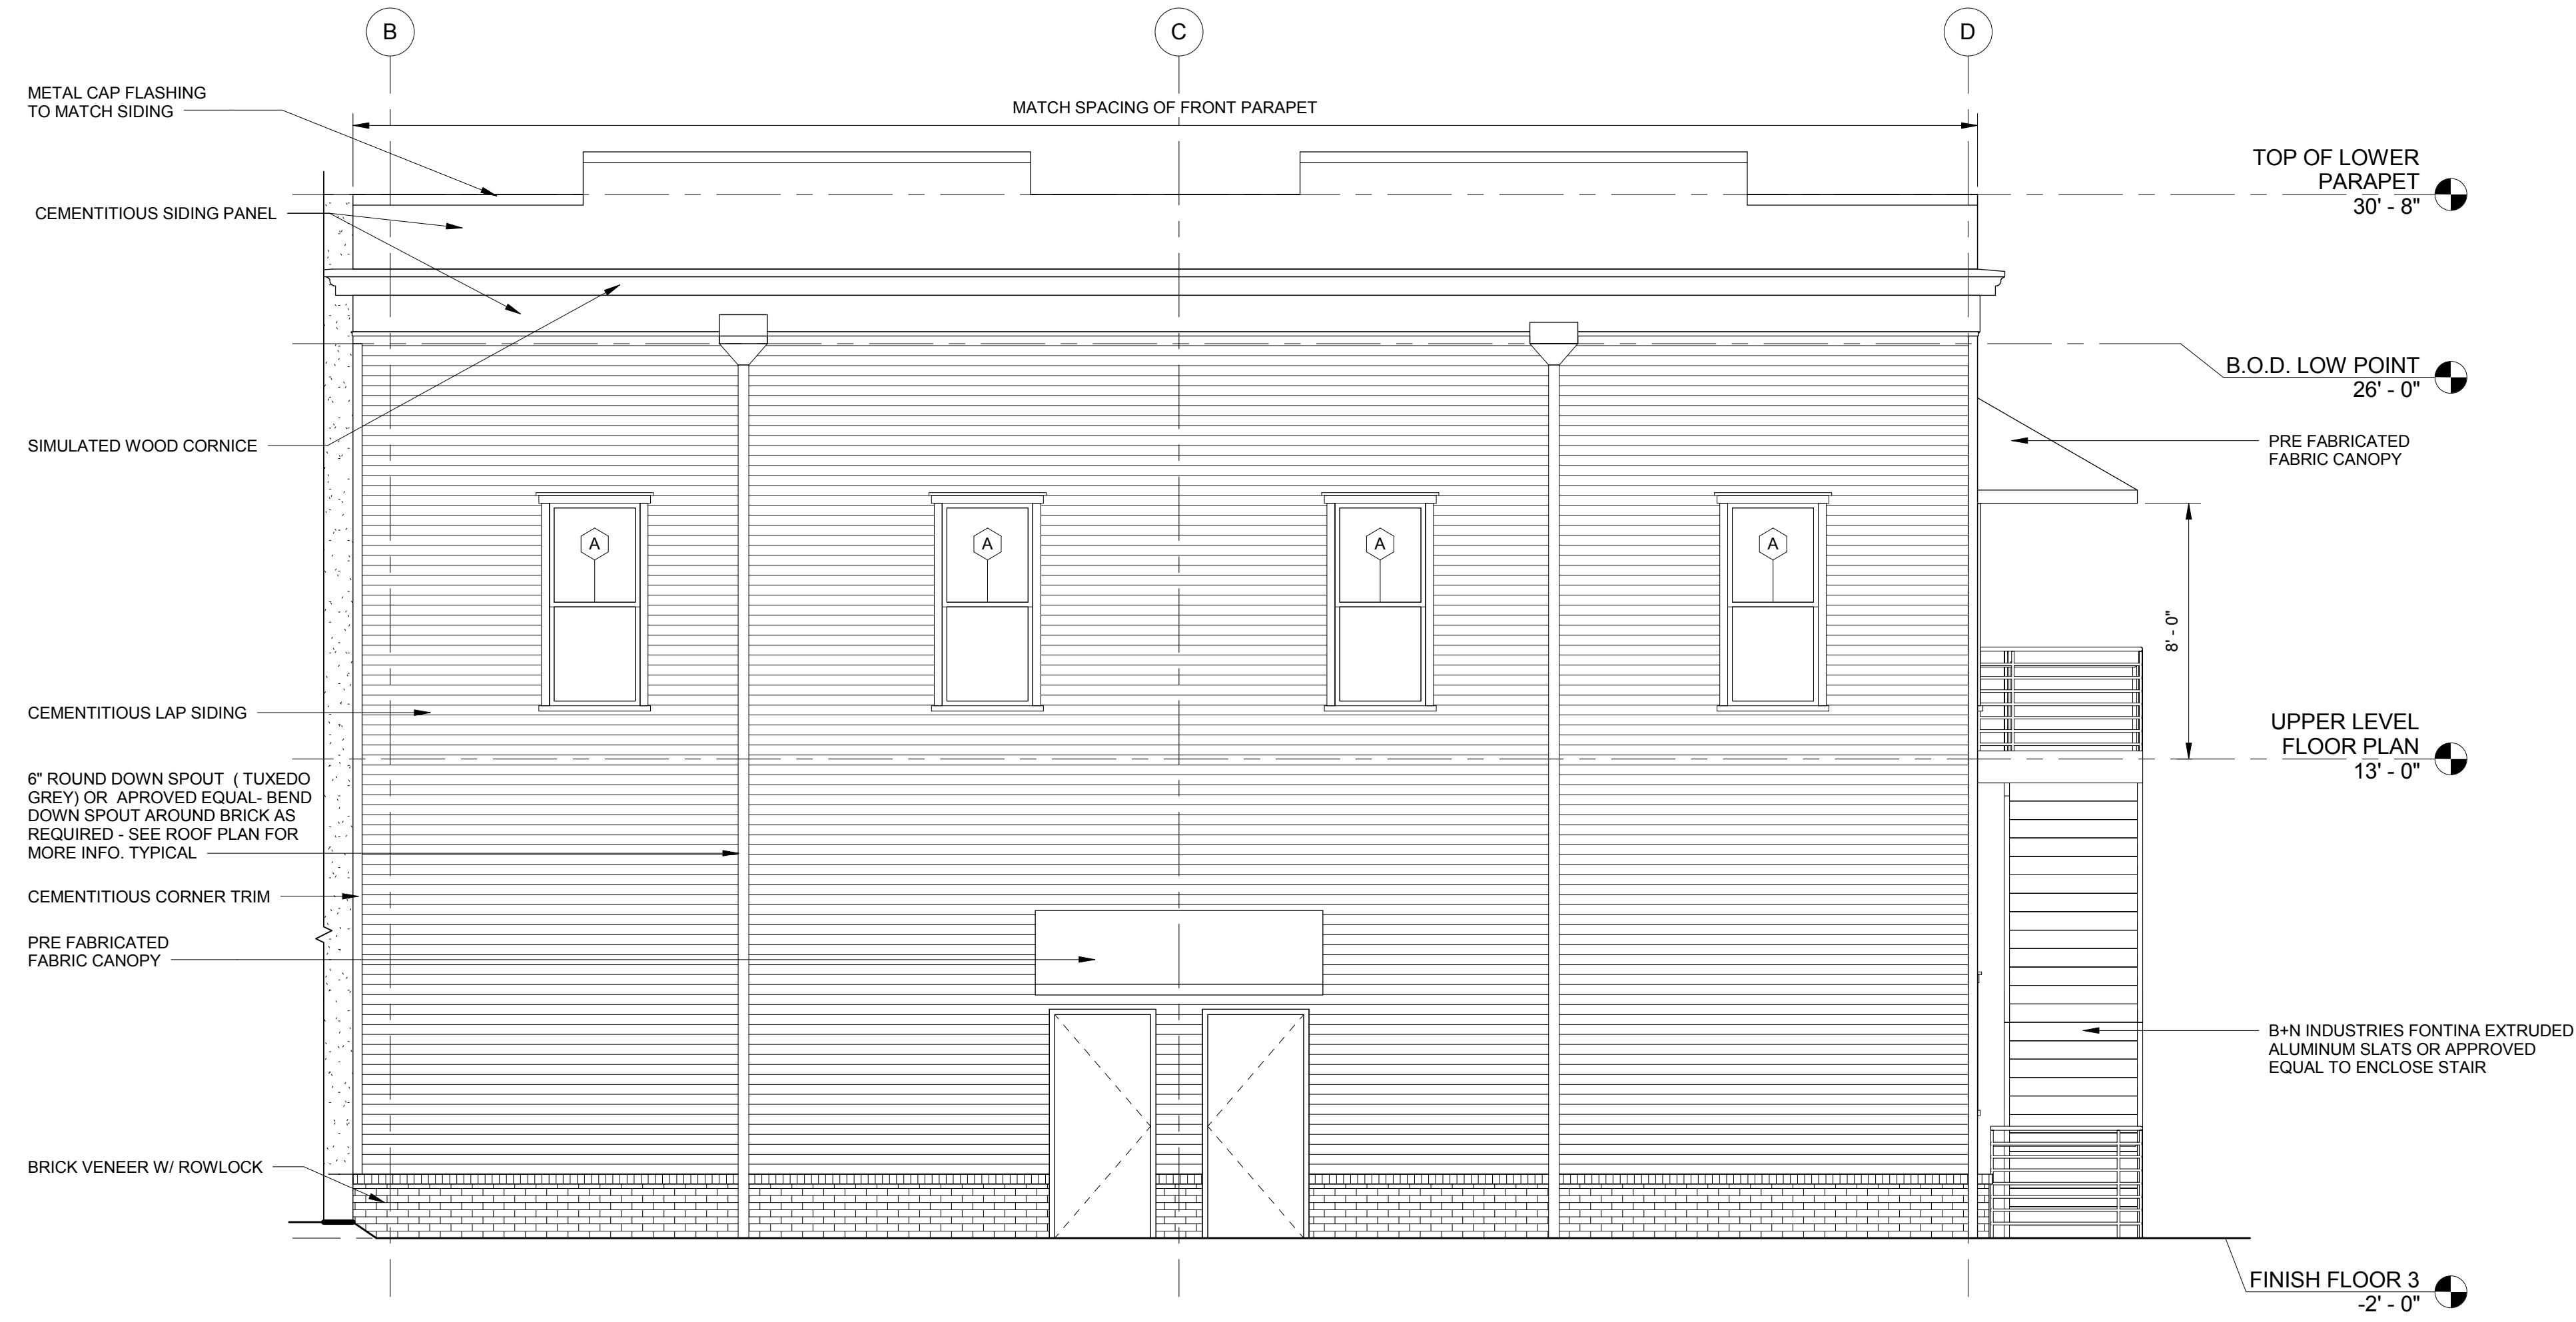


South - 1
SCALE: 1/4" = 1'-0"

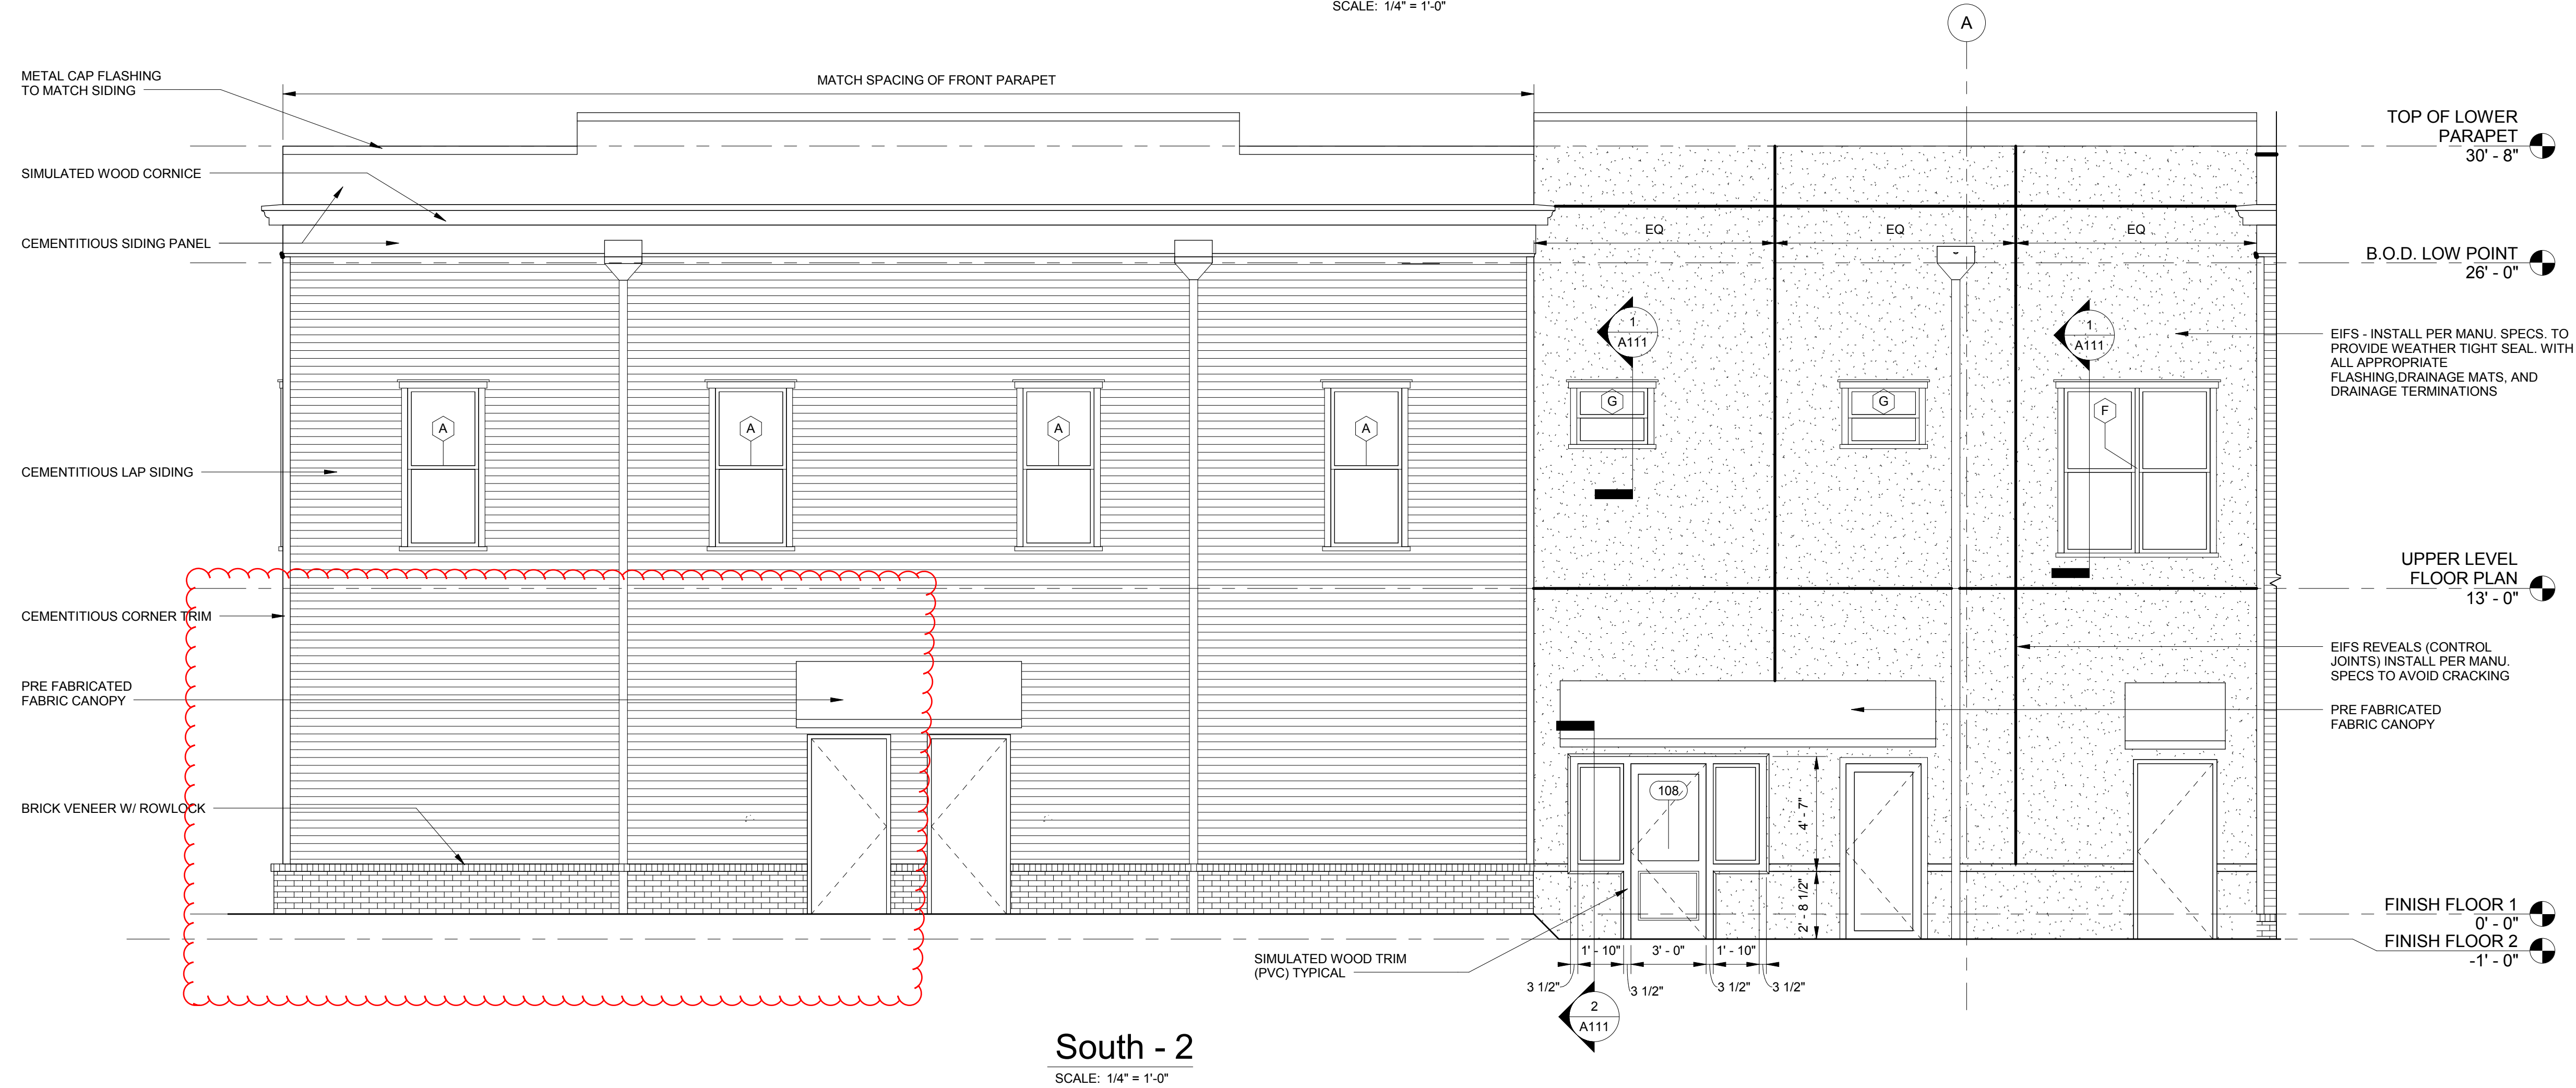


South - 2
SCALE: 1/4" = 1'-0"

Revision Number	Date	Revision Description
A	01-21-16	FOR OWNERS REVIEW
1	08-31-16	ISSUED FOR CONSTRUCTION

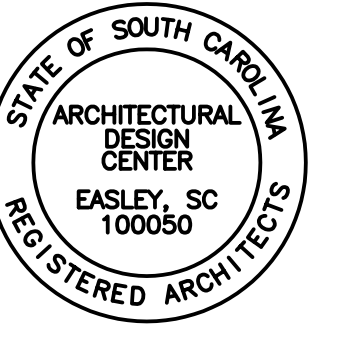

CORPORATE SEAL

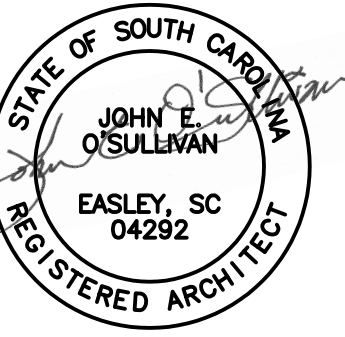

PROFESSIONAL SEAL



P O BOX 1564
EASLEY, SC 29641
PHONE - (864) 509-0701
FAX (864) 509-0703




10703 ANDERSON ROAD
EASLEY, SC 29642
PHONE - (864) 272-1527
FAX (864) 272-1528

PATRICK SQUARE BUILDING P

SOUTH EXTERIOR ELEVATIONS

DESIGNED:	E. O'SULLIVAN
DRAWN:	B. HOLCOMBE
CHECKED:	H. ELEAZER
PROJECT No.	15012
DATE	REV SHEET
08-31-16	1 A103

THIS DRAWING IS THE COPYRIGHTED PROPERTY OF ARCHITECTURAL DESIGN CENTER, INC. AND SHALL NOT BE USED WITHOUT WRITTEN PERMISSION FROM ARCHITECTURAL DESIGN CENTER, INC.

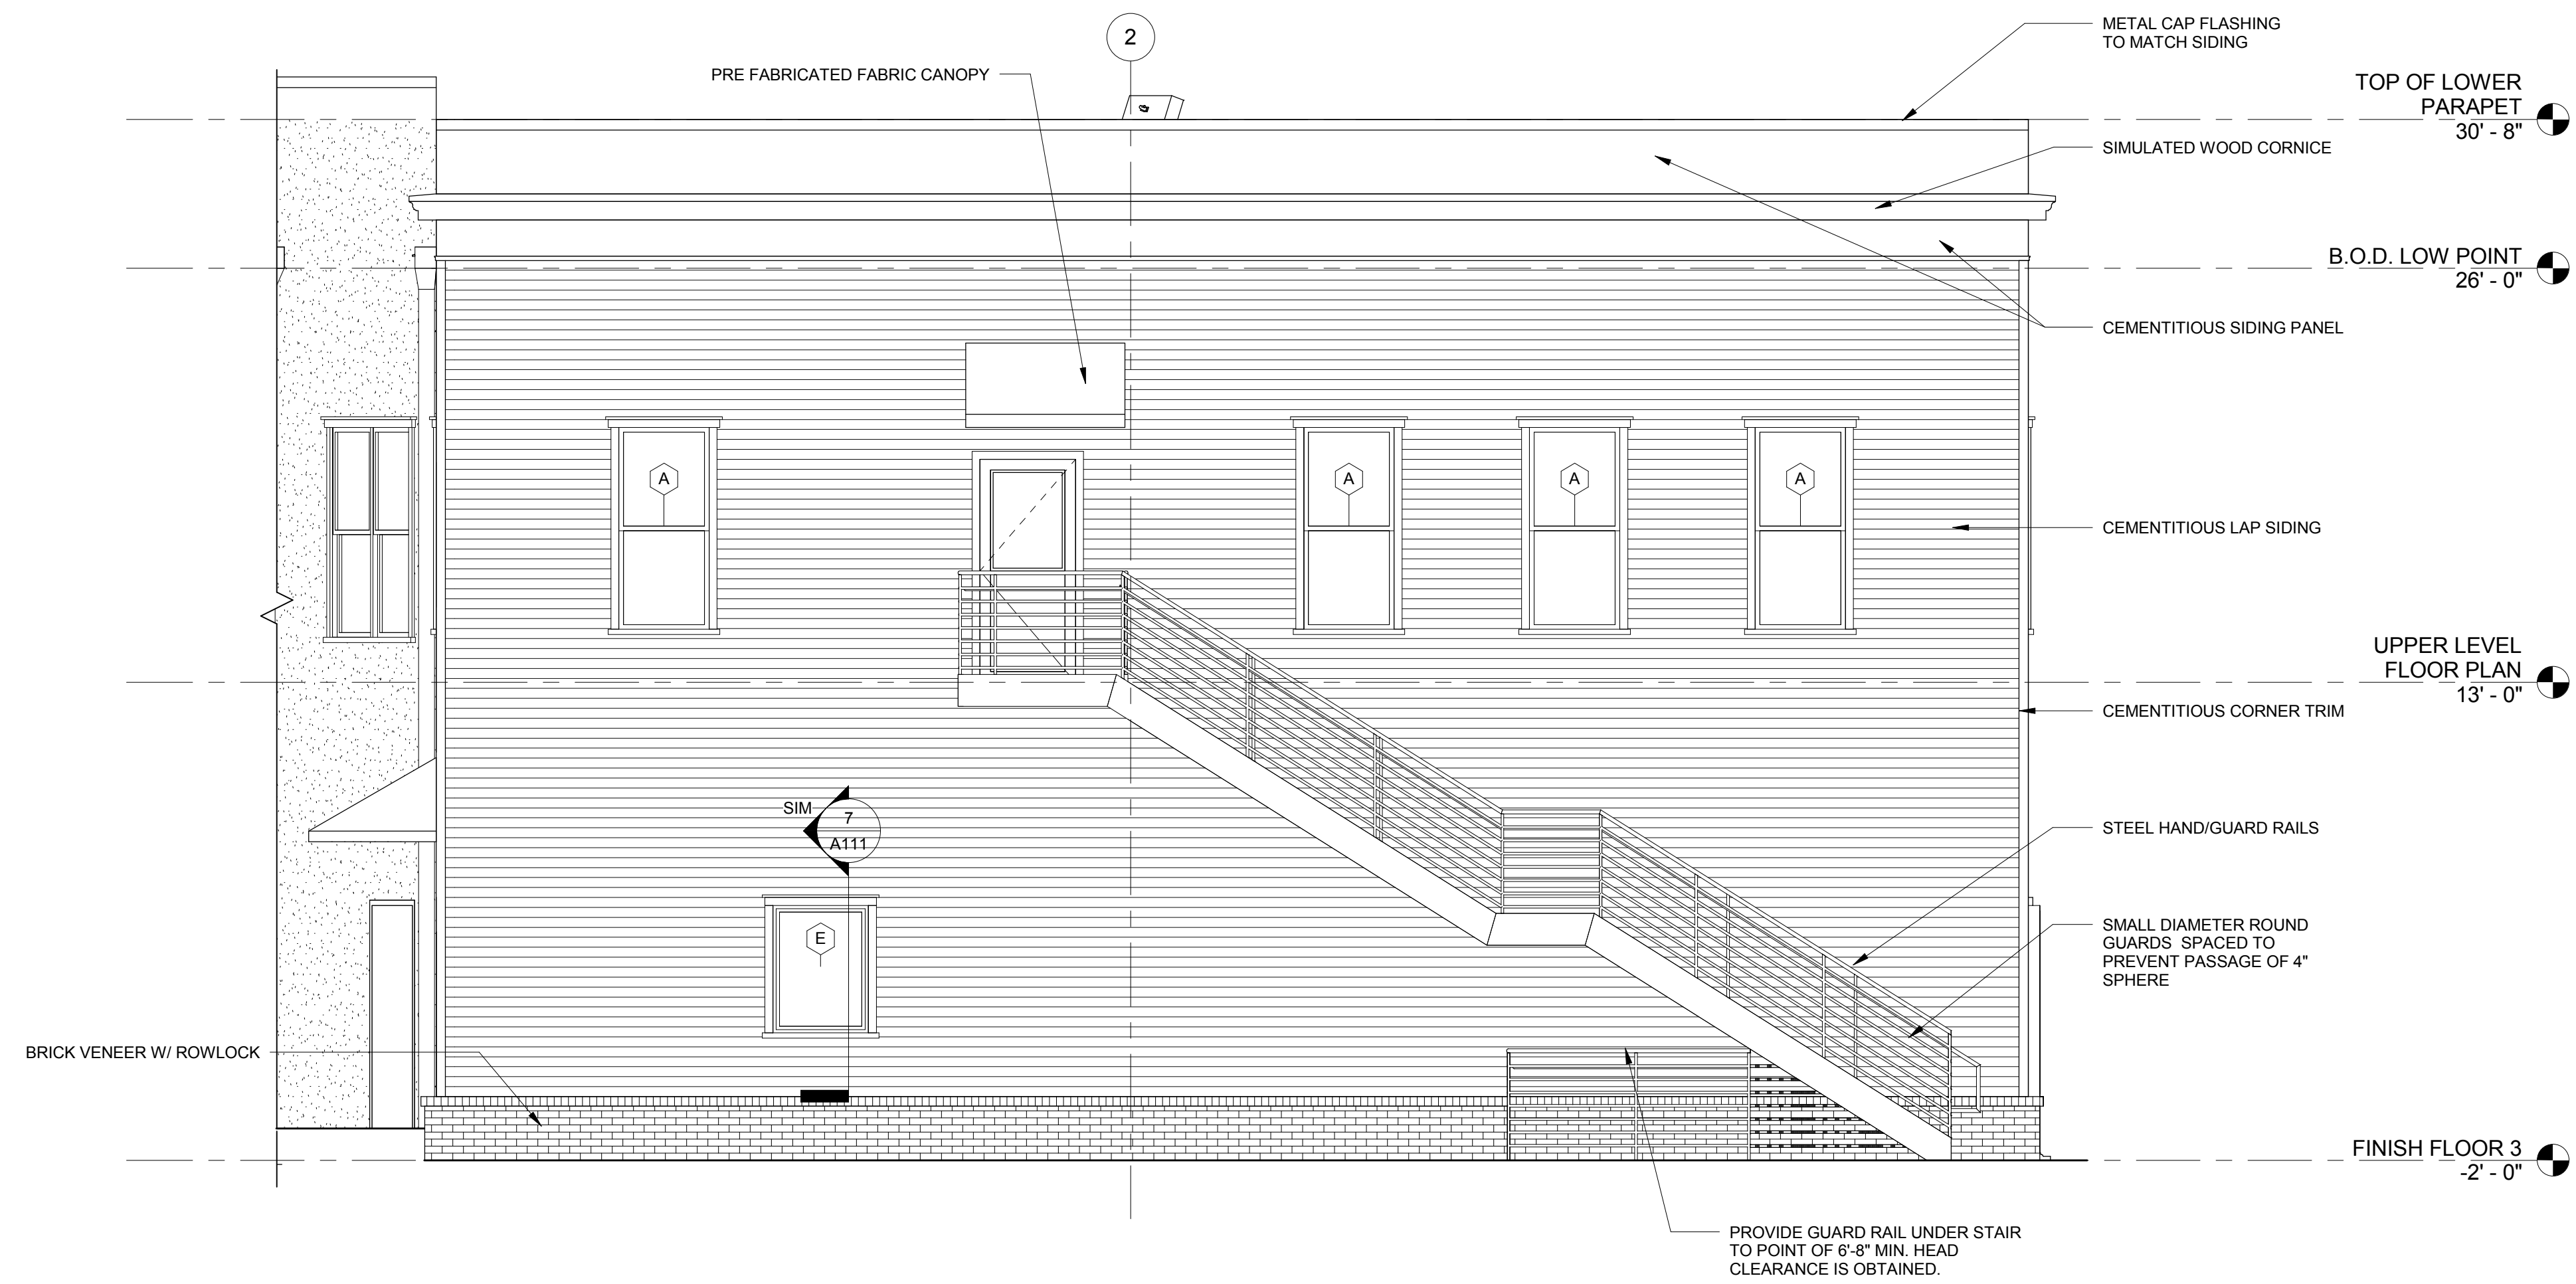

East


SCALE: 1/4" = 1'-0"




WEST

SCALE: 1/4" = 1'-0"

Revision Number	Date	Revision Description
A	01-21-16	FOR OWNERS REVIEW
1	08-31-16	ISSUED FOR CONSTRUCTION

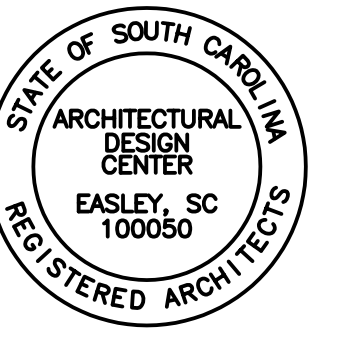

CORPORATE SEAL

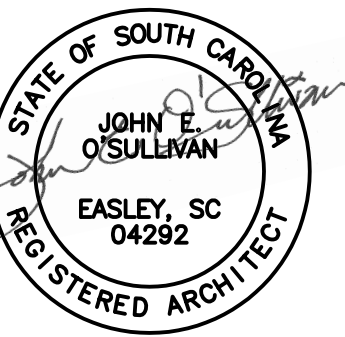

PROFESSIONAL SEAL



P O BOX 1564
EASLEY, SC 29641
PHONE - (864) 509-0701
FAX (864) 509-0703



10703 ANDERSON ROAD
EASLEY, SC 29642
PHONE - (864) 272-1527
FAX (864) 272-1528

**PATRICK
SQUARE
BUILDING P**

**EAST & WEST
EXTERIOR
ELEVATIONS**

DESIGNED:	E. O'SULLIVAN
DRAWN:	B. HOLCOMBE
CHECKED:	H. ELEAZER
PROJECT No.	15012
DATE	REV SHEET
08-31-16	1 A104