


1 HR RATED WALL ASSEMBLY TO BE PROVIDED AS PER BUILDING CODE & LIFE SAFETY REQUIREMENTS. COORDINATE W/ FINE MARSHAL.

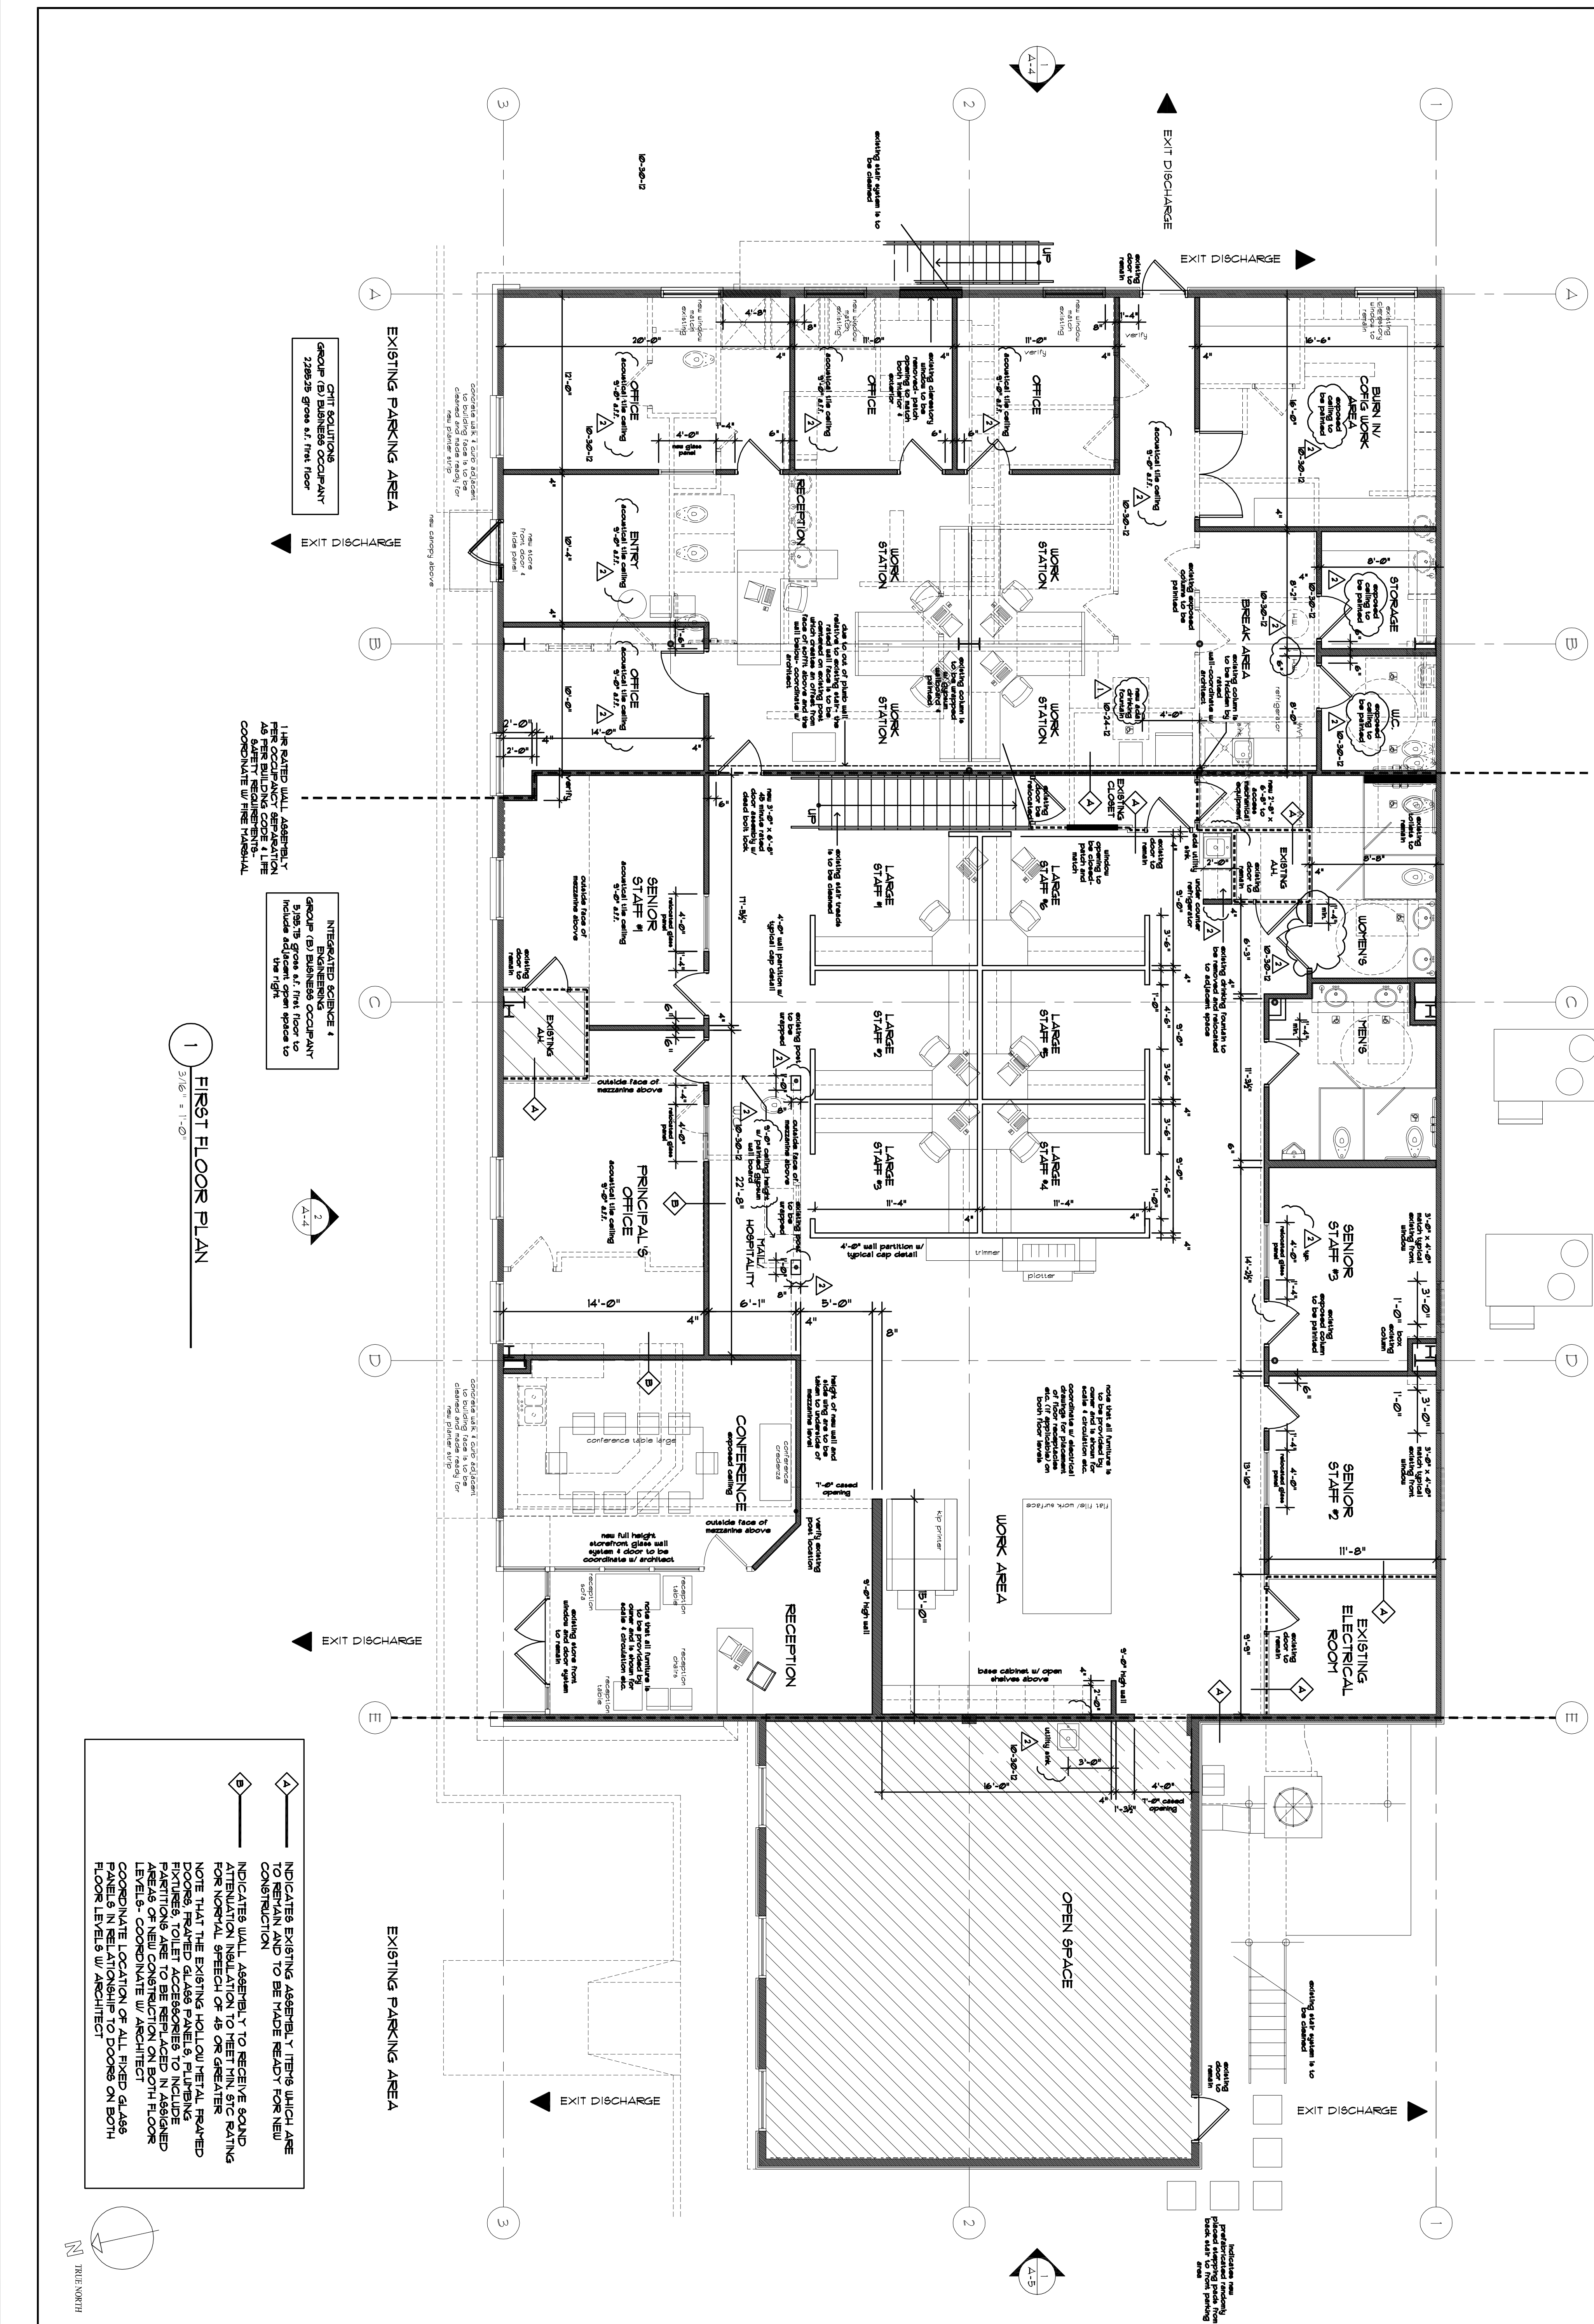

1 FIRST FLOOR PLAN
3/16" = 1'-0"

INDICATES WALL ASSEMBLY TO RECEIVE SOUND ATTENUATION IN SITUATION TO MEET MIN. 57C RATING FOR NORMAL SPEECH OF 45 OR GREATER

NOTE THAT THE EXISTING HOLLOW METAL FRAMED DOORS, FRAMED GLASS PANELS, PLUMBING FIXTURES, TOILET ACCESSORIES TO INCLUDE PARTITIONS ARE TO BE REPLACED IN ASSIGNED AREAS OF NEW CONSTRUCTION ON BOTH FLOOR LEVELS - COORDINATE W/ ARCHITECT

COORDINATE LOCATION OF ALL FIXED GLASS PANELS IN RELATIONSHIP TO DOORS ON BOTH FLOOR LEVELS W/ ARCHITECT

TIERNAN & PATRYLO DESIGN GROUP
engineers • architects • managers

665 Highway 74 South, Suite 100 Peachtree City, GA 30269-3003 telephone (770)632-0828 faxsimile: (770)632-9604


1039 Sullivan
Newnan, Georgia 30265

This drawing is property of Tiernan & Patrylo Design Group, Inc. and is not to be reproduced in whole or in part. It is not to be used on any other project and shall be returned upon request.

number	description	date	description	d/d	app'd
1	reference drawings	10/17/12	Permit Set	B.S.	
2		10/30/12	Revision #1 Permit Comments	B.S.	
3			Revision #2	B.S.	

issues & revisions	scale

FIRST FLOOR PLAN

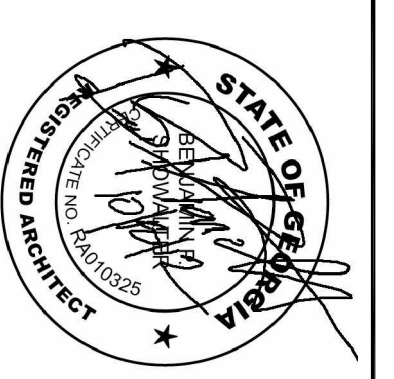

A-2