



"Design 2 Build"

5409 Main Street  
(Second Floor)  
Williamsville, NY 14221  
(716) 932-7156 Fax 932-7975

Job Number:

19-351

Proposed  
Interior Renovation  
For:

Apex Dental  
Solutions

8600 Sheridan Drive  
Clarence, NY 14031

Copyright Sutton Architecture® 2019

NO.	Description	Status	By

**WARNING:**  
It is a violation of Article 17, Section 2603  
of the New York State Education Law for any  
person to alter or tamper, in any way, an initial  
document, unless under the direction of an  
licensed Architect.


File:  
Full Building Plan

Drawn by:  
S.Wojasinski  
Date:  
11-17-20  
Checked:  
M. Berger  
Project:  
As Noted

Sheet No.:  
**A-0**



#### GENERAL NOTES

1. Do Not Scale Drawings.
2. The Contractor Shall Verify All Dimensions, Grades, Boundaries, And Construction And Immediately Report Any Discrepancies To Owner Before Proceeding With The Work.
3. All Work Shall Conform To The Requirements Of All Local State And Federal Codes, Local, State And Federal Codes Are To Be Taken Precedence Over The Drawings And Specifications. If Discrepancy Is Noted Inform Owner Immediately And Before Proceeding With The Work.
4. All Dimensions, Notes, Finishes And Features Shown On Typical Floor Plans, Sections Or Details Shall Apply To All Similar, Symmetrical Or Opposite Hand Plans, Sections Or Details.
5. All Dimensions Are To Face Stud Or Actual Face Of Masonry Unless Otherwise Noted.
6. All Wood Blocking And Plywood Sheathing To Be Fire Retardant (FRT) In Accordance With Latest AIA/NA Standards For Plywood And Lumber.
7. The Contractor Shall Follow All Safety Regulations As Recommended By OSHA.
8. The Contractor Shall Confine Operations At The Site To Areas Indicated On The Drawings And Shall Not Encumber The Site With Material And Equipment.
9. Guarantee Material, Equipment And Labor For A Period Of One Year After Owner Acceptance Of Work.
10. Failure To Show Or Mention Minor Details Shall Not Be Warrant For Omission Of Necessary Appurtenances For The Normal, Usual And Proper Completion Of The Work.
11. All New Wall And Floor Finishes Shall Be Of Class "A" Or "B" And Class "C" Or Class "D" Ratings Respectively, And Shall Be Installed Per The Manufacturers Instructions.

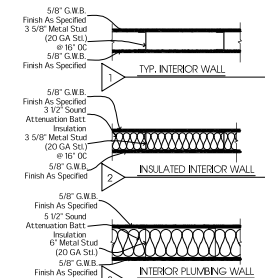

A1.4 Wall Types  
1" = 1'-0"

#### FLOOR PLAN LEGEND

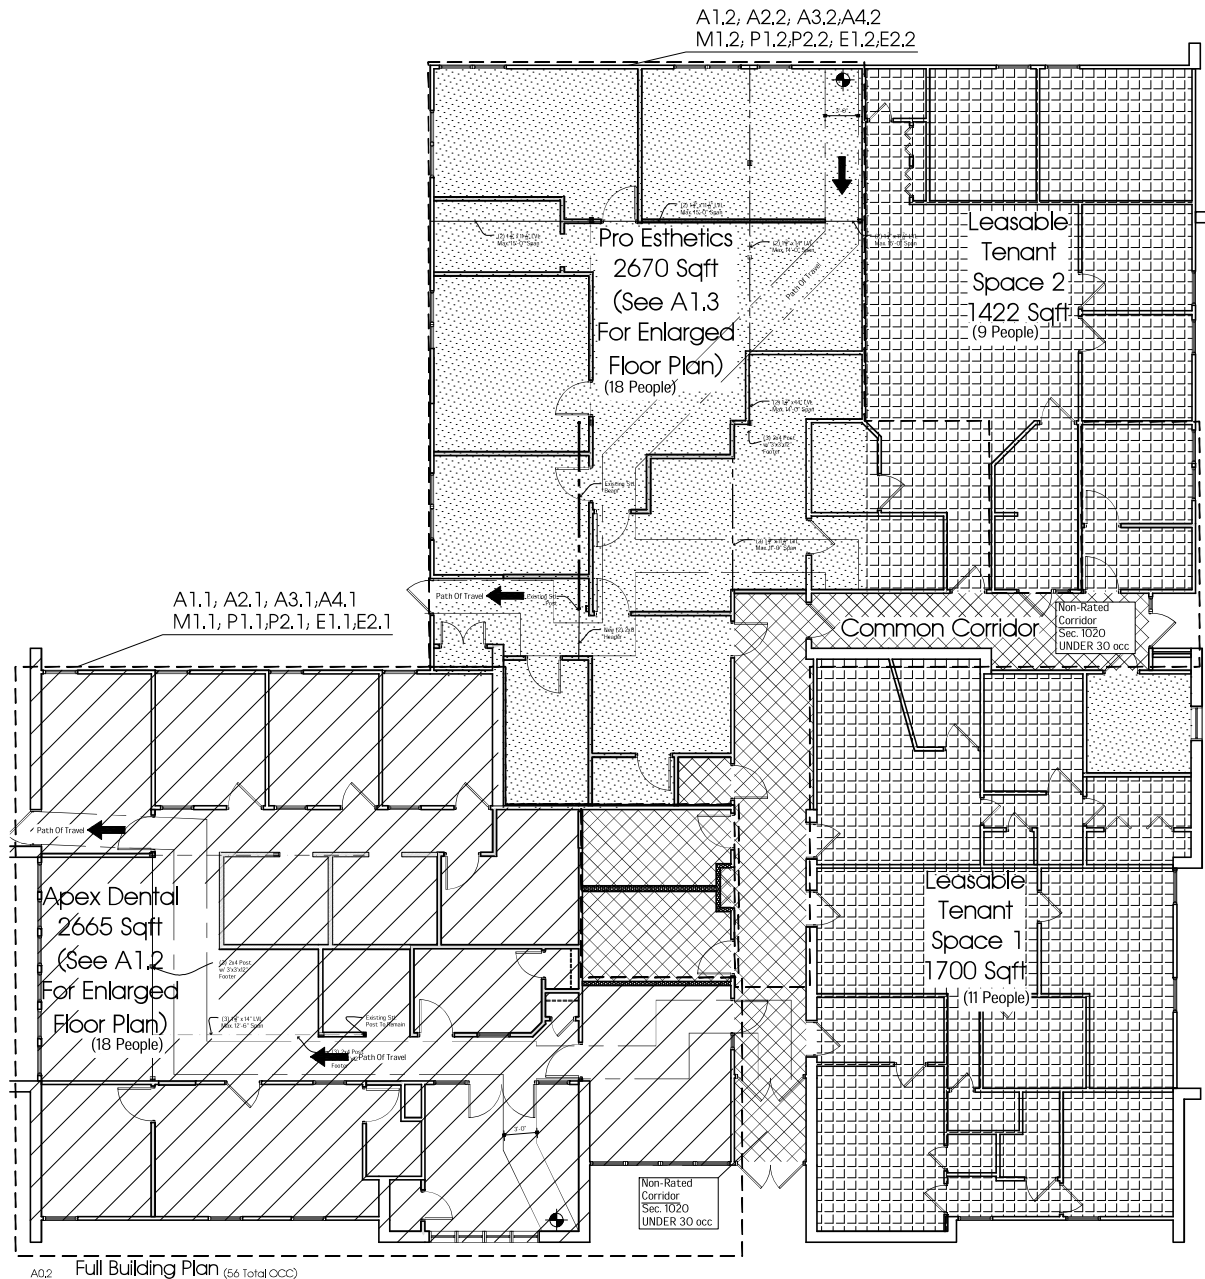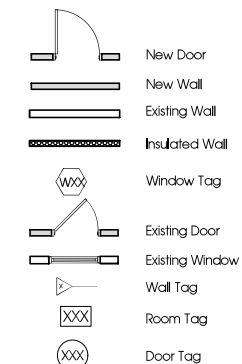

3/16" = 1'-0"