


CONSTRUCTION NOTES


- ALL DIMENSIONS ARE FROM FINISH FACE TO FINISH FACE UNLESS NOTED OTHERWISE (UNO). MAINTAIN DIMENSIONS MARKED "CLEAR" OR "HOLD". ALLOW FOR THICKNESS OF FINISHES.
- COORDINATE AND PROVIDE BLOCKING WITHIN PARTITIONS FOR ALL MILLWORK AND ITEMS ATTACHED OR MOUNTED TO WALLS OR CEILINGS.
- UNDERCUT OF DOORS TO CLEAR FLOOR FINISHES BY 1/2" UNLESS NOTED OTHERWISE.
- ALL PARTITIONS SHALL BE PERPENDICULAR OR PARALLEL, TO BUILDING CORE WALLS, UNLESS NOTED OTHERWISE.
- HINGE FACE OF ALL DOOR OPENINGS SHALL BE LOCATED 6" FROM ADJACENT PERPENDICULAR WALL, UNLESS NOTED OTHERWISE.
- REPAIR AND/OR RESTORE ALL EXISTING FIREPROOFING DAMAGED DUE TO DEMOLITION AND NEW WORK. FIREPROOFING SHALL BE AS REQUIRED TO MAINTAIN EXISTING FIRE PROTECTION RATING.
- PATCH AND REPAIR ALL EXISTING AND/OR NEW PENETRATIONS THROUGH EXISTING FIRE RATED SLABS AND PARTITIONS, AS REQUIRED TO MAINTAIN EXISTING FIRE PROTECTION RATING.
- ALL WALLS, PARTITION TYPE: P-1 UNLESS NOTED OTHERWISE.

PARTITION SCHEDULE + DETAILS

- P-1 3 5/8" MTL. STUD W/ 5/8" GYP. EACH SIDE UP TO 9'-0" AFF., TERMINATE TOP OF WALL WITH J-BEAD.
- P-1A 3 5/8" MTL. STUD W/ 5/8" GYP. EACH SIDE, CAVITY FILLED WITH SOUND ATTENUATION BLANKET - STUDS AND GYP. TO DECK ABOVE.
- P-2 3 5/8" MTL. STUD W/ 5/8" GYP. ON ONE SIDE
- P-3 2 1/2" MTL. STUDS W/ 5/8" GYP. ON ONE SIDE
- P-4 7/8" FURRING WITH 5/8" GYP.

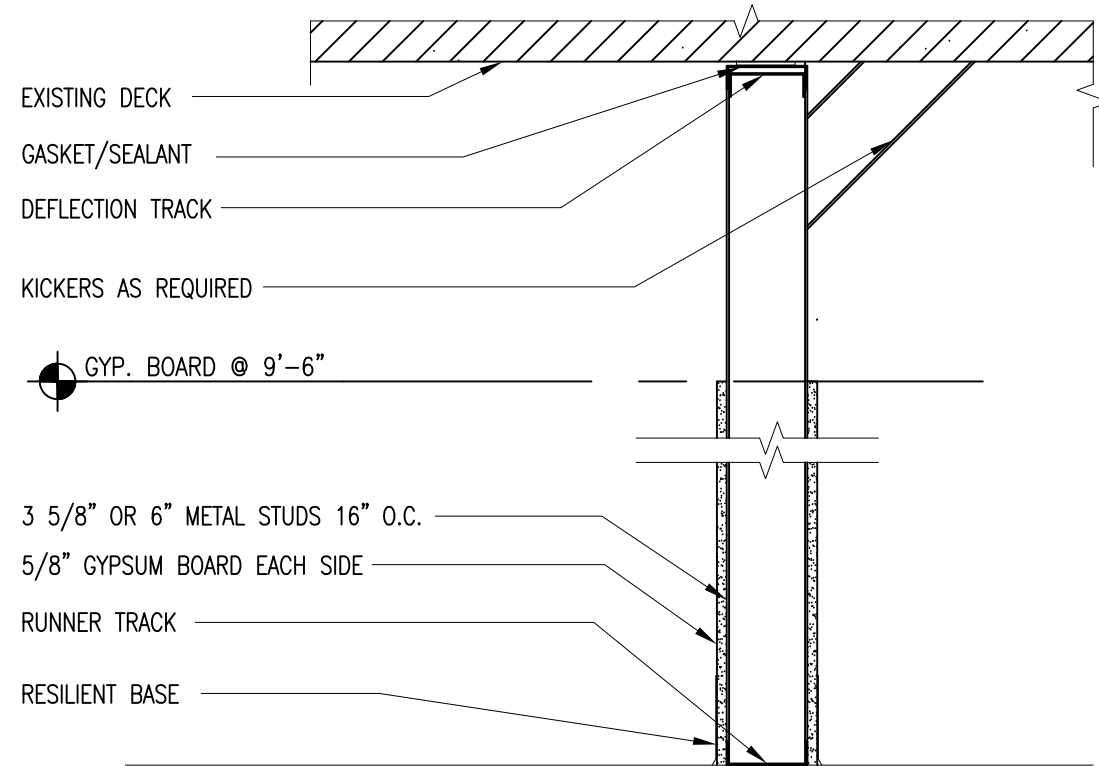

P-1 (ALL WALLS UNLESS NOTED OTHERWISE)

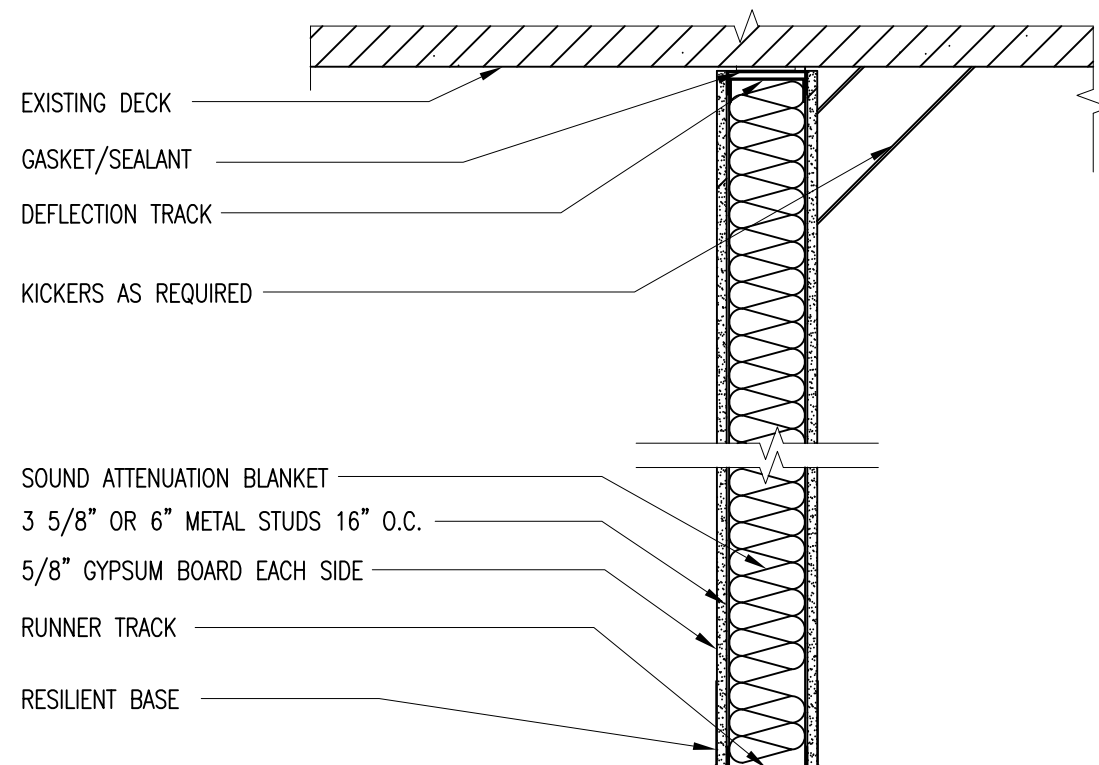


P-1A

LEGEND

- INDICATES NEW CONSTRUCTION
- EXISTING CONSTRUCTION TO REMAIN
- INDICATES PARTITION WITH 1-HOUR FIRE RATING
- INDICATES PARTITION WITH 2-HOUR FIRE RATING
- ROOM NAME AND NUMBER
- DOOR NUMBER

- INDICATES 2 X 4 CLG GRID AND TILE
- CEILING HEIGHT MARKER - HEIGHT ABOVE FINISH FLOOR
- 2x4 LIGHT FIXTURE
- 2x2 LIGHT FIXTURE
- PENDANT FIXTURE
- PENDANT FIXTURE
- TRACK LIGHTING
- EXIT LIGHT
- "D" RECESSED CAN FIXTURE
- VANITY LIGHT FIXTURE

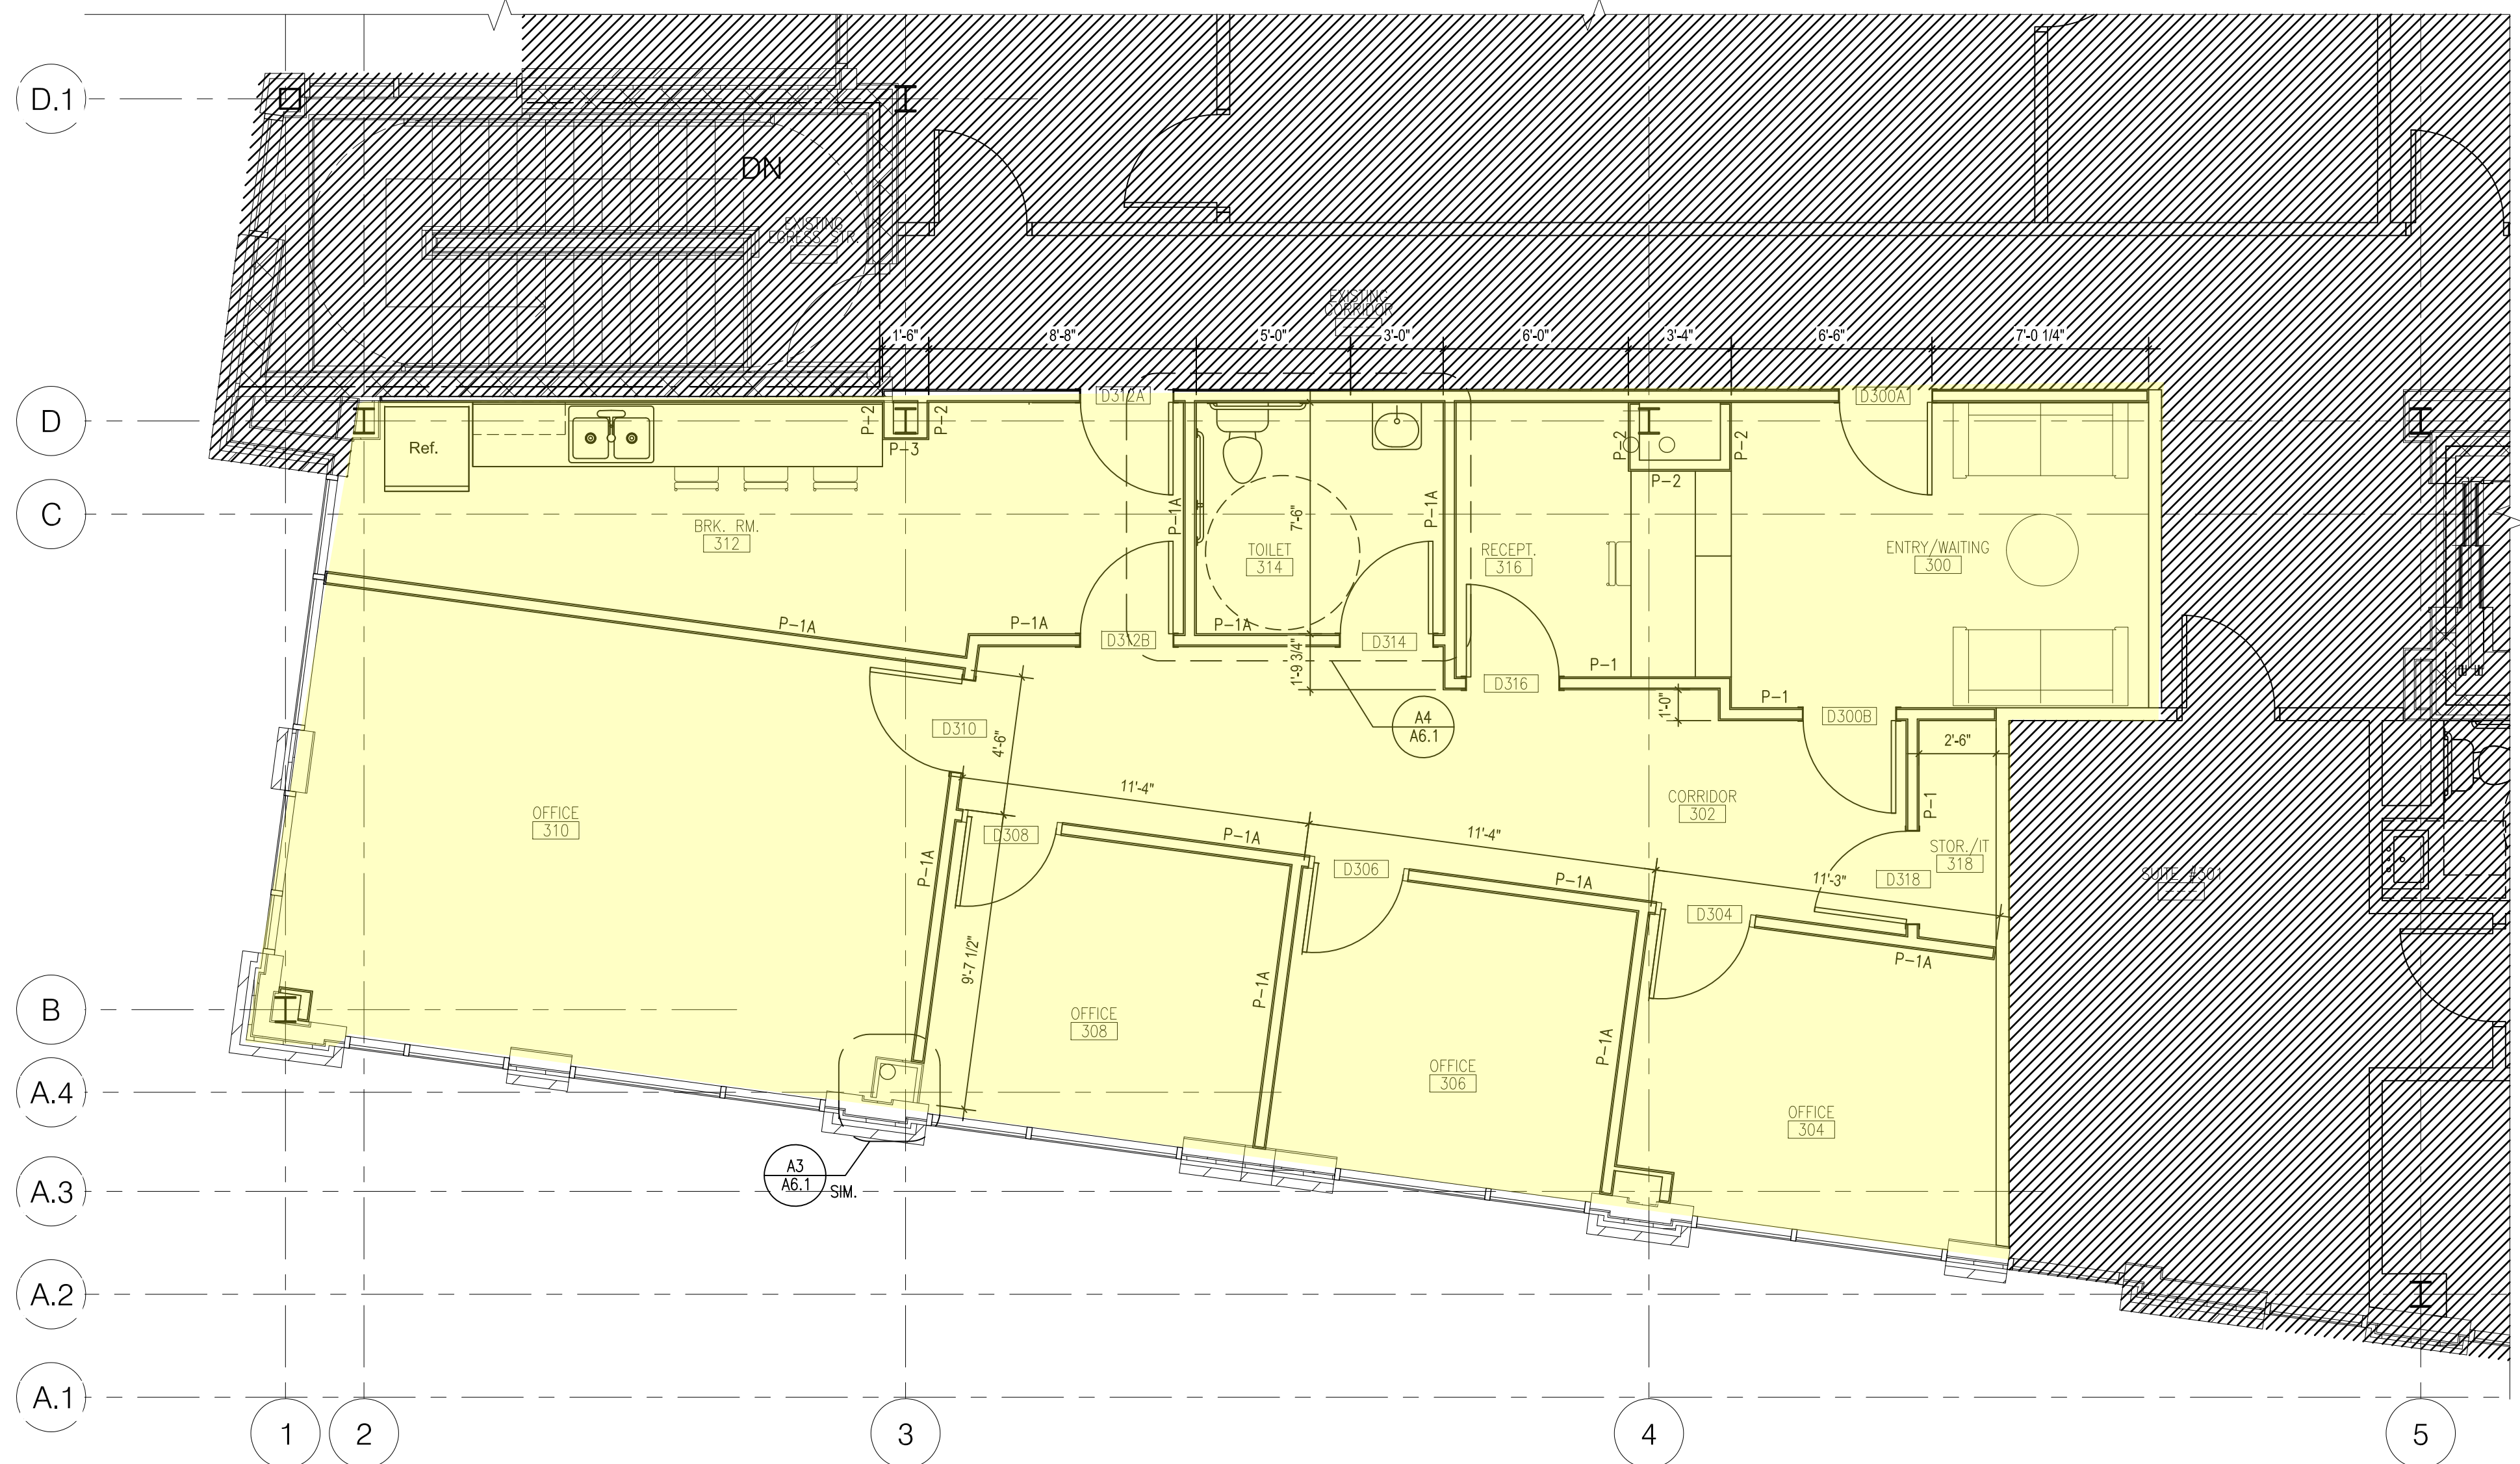

A1 ARCHITECTURAL FLOOR PLAN - SUITE #302
A1.1 SCALE: 1/4" = 1'-0"

DIAMOND HEALTHCARE GROUP INC.

APOLLO MEDICAL CENTER
BLDG. - SUITE #302
101 LATTNER COURT
CARY, NORTH CAROLINA

Issued	Date	By
PERMIT DWGS.	10/01/21	
Project No.		
Checked By		
Drawn By	JMH	
Drawing	ARCHITECTURAL	
	FLOOR	
File Name	PLAN	
Sheet	-	

A1.1

OF SHEETS



Perspective
Designs

919-274-3337 - Raleigh
johncorcho@hotmail.com
Raleigh
North Carolina