


FLOOR PLAN KEY NOTES

FLOOR PLAN GENERAL NOTES

- CONTRACTOR TO VERIFY ALL DIMENSIONS IN THE FIELD PRIOR TO CONSTRUCTION AND NOTIFY THE ARCHITECT OF ANY DISCREPANCIES (DO NOT SCALE THESE DRAWINGS).
- ALL DIMENSIONS ARE TO FINISHED FACE OF GYP. BD. UNLESS NOTED OTHERWISE.
- ALL EXPOSED CORNERS OF GYP. BD. TO HAVE METAL EDGE BEADS.
- ALSN. REFERS TO FIN. FACE OF NEW PARTITION OR OR WALL OR OTHER NOTED SURFACE.
- ALL WORKSTATIONS N.L.C.
- PATCH ALL EXISTING GYP. BD. WALLS DAMAGED BY DEMOLITION OR NEW CONSTRUCTION TO LIKE NEW CONDITION. PREPARE TO RECEIVE NEW FINISHES.

ROOM SIGNAGE NOTES

- TENANT TO SUPPLY ALL ROOM IDENTIFICATION SIGNAGE. EVACUATION MAPS, ETC. ALL SIGNAGE TO BE ADA COMPLIANT AS REQUIRED.

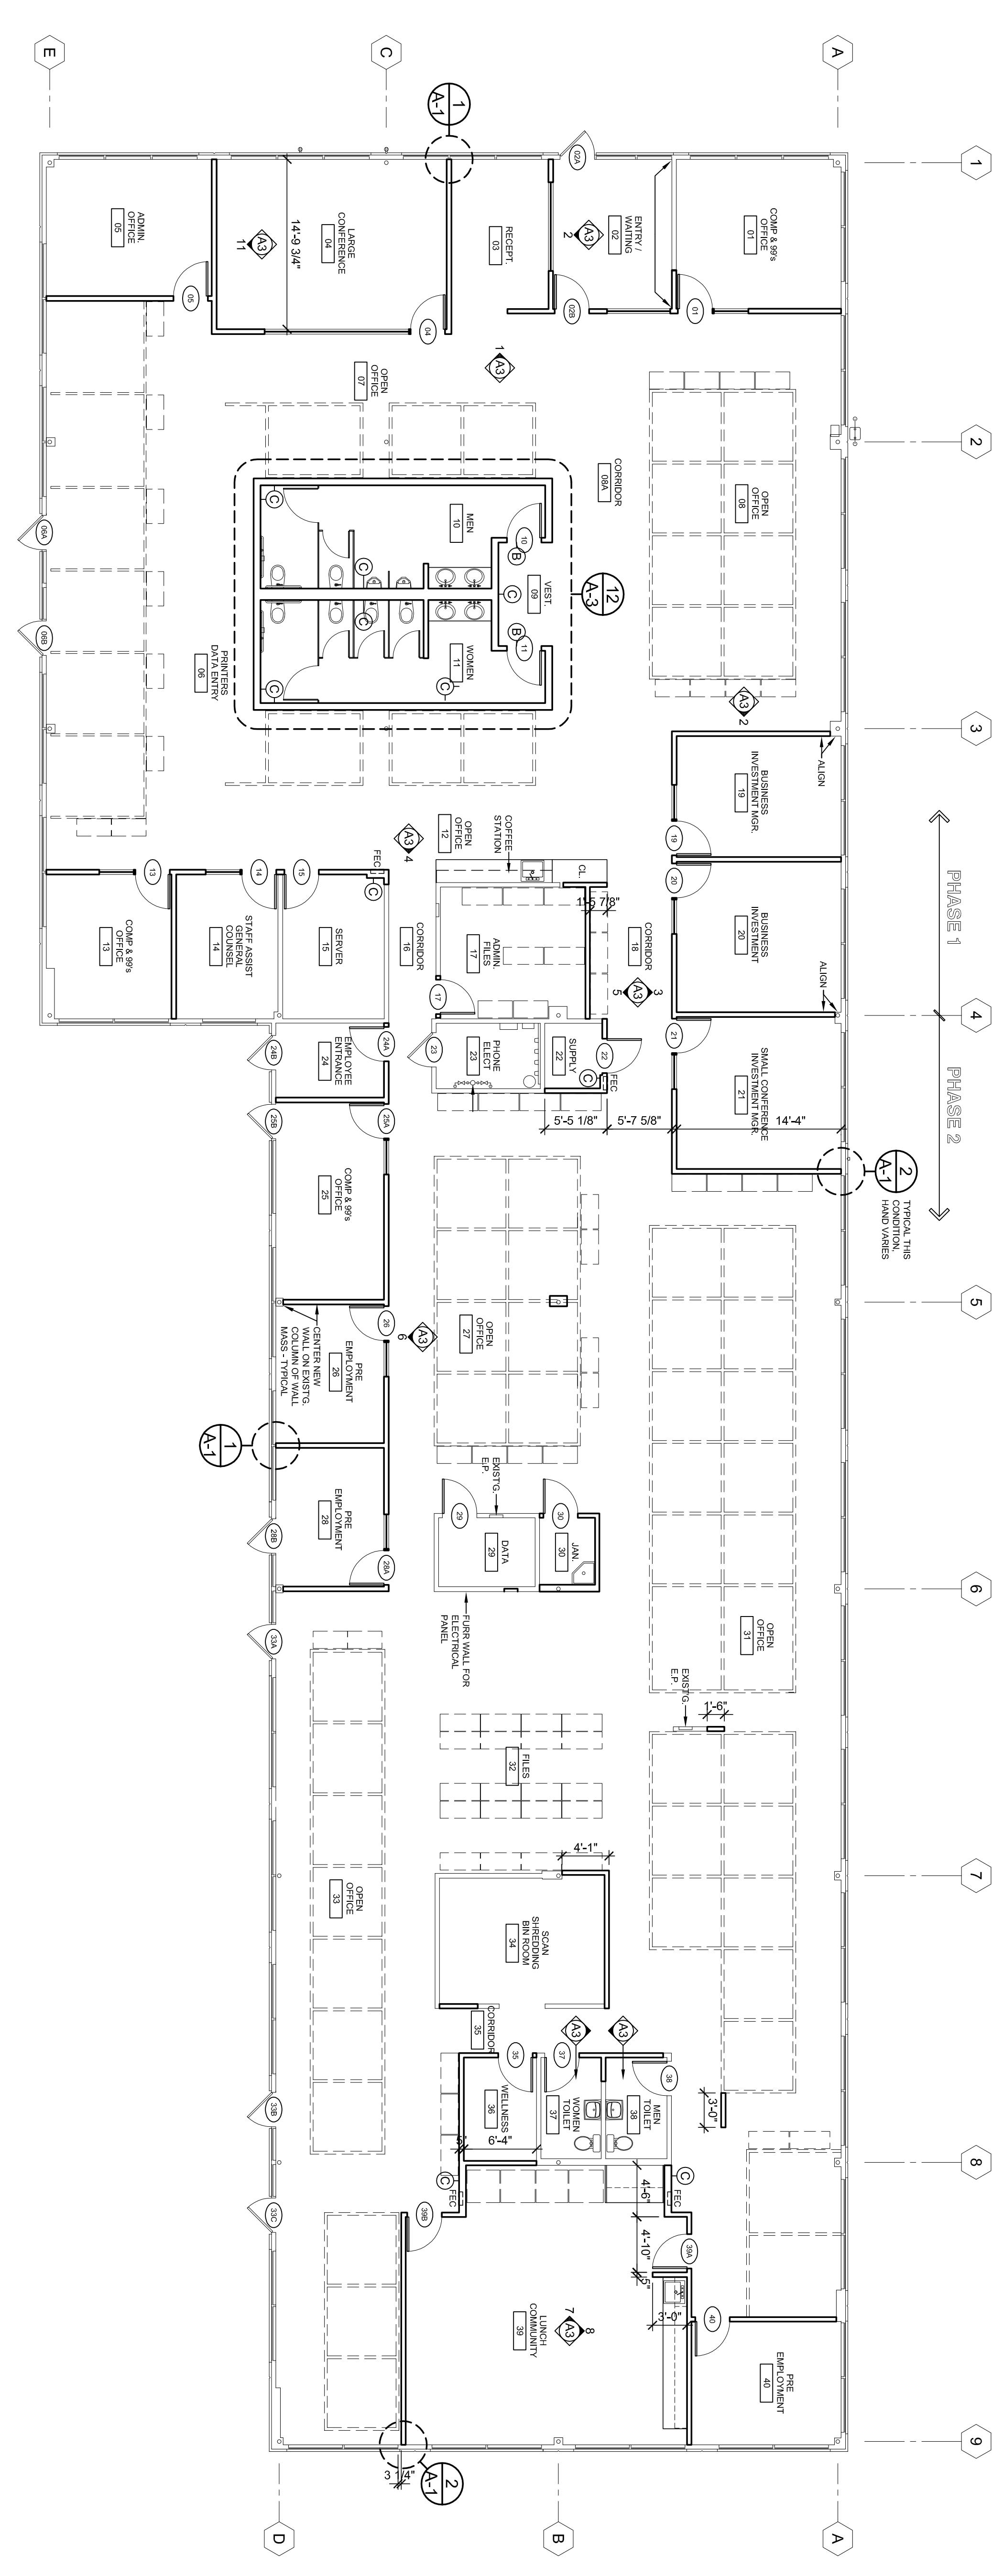

FIRST FLOOR PLAN
SCALE: 1/8\"/>

GRAPHIC SCALE: 0 2 4 8 16 FEET

RESEARCH ASSOCIATES, INC.
OFFICE BUILDING ALTERATIONS
27999 CLEMENS ROAD
WESTLAKE, OHIO 44145

REVISIONS	JOB NUMBER: 1613
DRAWN BY: CA	CHECKED BY: SK
ISSUED DATE: 3.16.17	ISSUED FOR: PRELIM. BUDGET
SHEET NUMBER:	

A1