


ROOM FINISH SCHEDULE							
		FLOOR	BASE	WALLS	CEILING	HEIGHT	REMARKS
	ENTRY LEVEL						
100	LOBBY 100	VCT	VINYL	PAINT	2X2 AT	8'-0"	
101	SALES 100A	VCT	VINYL	PAINT	2X2 AT	8'-0"	
102	OFFICE	CPT	VINYL	PAINT	2X2 AT	8'-0"	
103	OFFICE	CPT	VINYL	PAINT	2X2 AT	8'-0"	
103A	CLOSET	CPT	VINYL	PAINT	2X2 AT	8'-0"	
104	MEN'S TOILET RM.	VCT	VINYL	PAINT	2X2 AT	8'-0"	
105	WOMEN'S TOILET RM.	VCT	VINYL	PAINT	2X2 AT	8'-0"	
106	UNISEX TOILET RM.	VCT	VINYL	PAINT	2X2 AT	8'-0"	
107	JANITOR	VCT	VINYL	PAINT	2X2 AT	8'-0"	
108	BREAK ROOM	CPT	VINYL	PAINT	2X2 AT	8'-0"	
109	FILE ROOM	CPT	VINYL	PAINT	2X2 AT	8'-0"	
110	OFFICE	CPT	VINYL	PAINT	2X2 AT	8'-0"	
111	OFFICE	CPT	VINYL	PAINT	2X2 AT	8'-0"	
112	OFFICE	CPT	VINYL	PAINT	2X2 AT	8'-0"	
113	OFFICE	CPT	VINYL	PAINT	2X2 AT	8'-0"	
114	OFFICE	CPT	VINYL	PAINT	2X2 AT	8'-0"	
115	STORAGE	SC	N/A	N/A	N/A	SLOPED	

LEGEND:
VCT - VINYL COMPOSITION TILE
VINYL BASE - 4" COVED
CT - CERAMIC TILE
SC - SEALED CONCRETE FLOOR FINISH
CMU - CONCRETE MASONRY UNIT
AT - SUSPENDED ACOUSTICAL TILE
GWB - GYPSUM WALL BOARD (M.R. IN WET AREAS)
ALL GYPSUM DRYWALL TO BE TAPED, SANDED, AND PREPARED FOR PAINTING.

NOTES:
1. ALL HOLLOW METAL DOORS TO BE PRIMED AND PAINTED.
2. ALL INTERIOR WOOD DOORS TO BE STAIN FINISHED.
3. ALL FLOORS SHALL BE CLEANED AND FREE OF DEBRIS, DUST, AND DELETERIOUS MATERIALS.
4. VINYL TILE SHALL BE PROVIDED WITH VINYL TRANSITION STRIP - COLOR TO MATCH VCT.

LEGEND
① DOOR NUMBER SEE DWG A-5
△ WINDOW/STOREFRONT NUMBER - SEE DWG A-5
WALL TYPES
SEE DRAWING A-
1 3 5/8" X 25 GA (NON RATED)
2 3 5/8" X 20 GA 1 HOUR

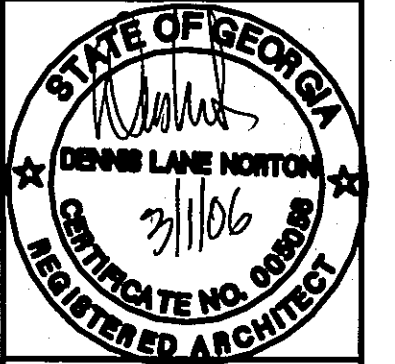

DENNIS L. NORTON
281 Regal Drive
Lawrenceville
Georgia 30045
PHONE: (770) 277-0198

24 HR. CONTACT:
Mr. Steve Poole
(678) 618-0454

LIMITED SERVICES
The Architect and Engineers have been commissioned to perform Limited Services which include the preparation of Permittable Documents only. NO CONSTRUCTION ADMINISTRATION SERVICES ARE INCLUDED.

Copyright ©2006
Dennis L. Norton Architect
The use or duplication of this document is prohibited without the express written consent of Dennis L. Norton

FLOOR PLAN/CLG. PLAN
MERCHANTS METALS
MORROW, CLAYTON CO., GA.
DENNIS L. NORTON ARCHITECT
281 Regal Dr. Lawrenceville, GA 30045
PHONE: (770) 277-0198


NO.	DESCRIPTION	DATE
	REVIEW	1/24/04
	REVISED	2/28/04

PROJECT NUMBER
00000

DESCRIPTION
FLOOR PLAN

DRAWING NUMBER

A-1

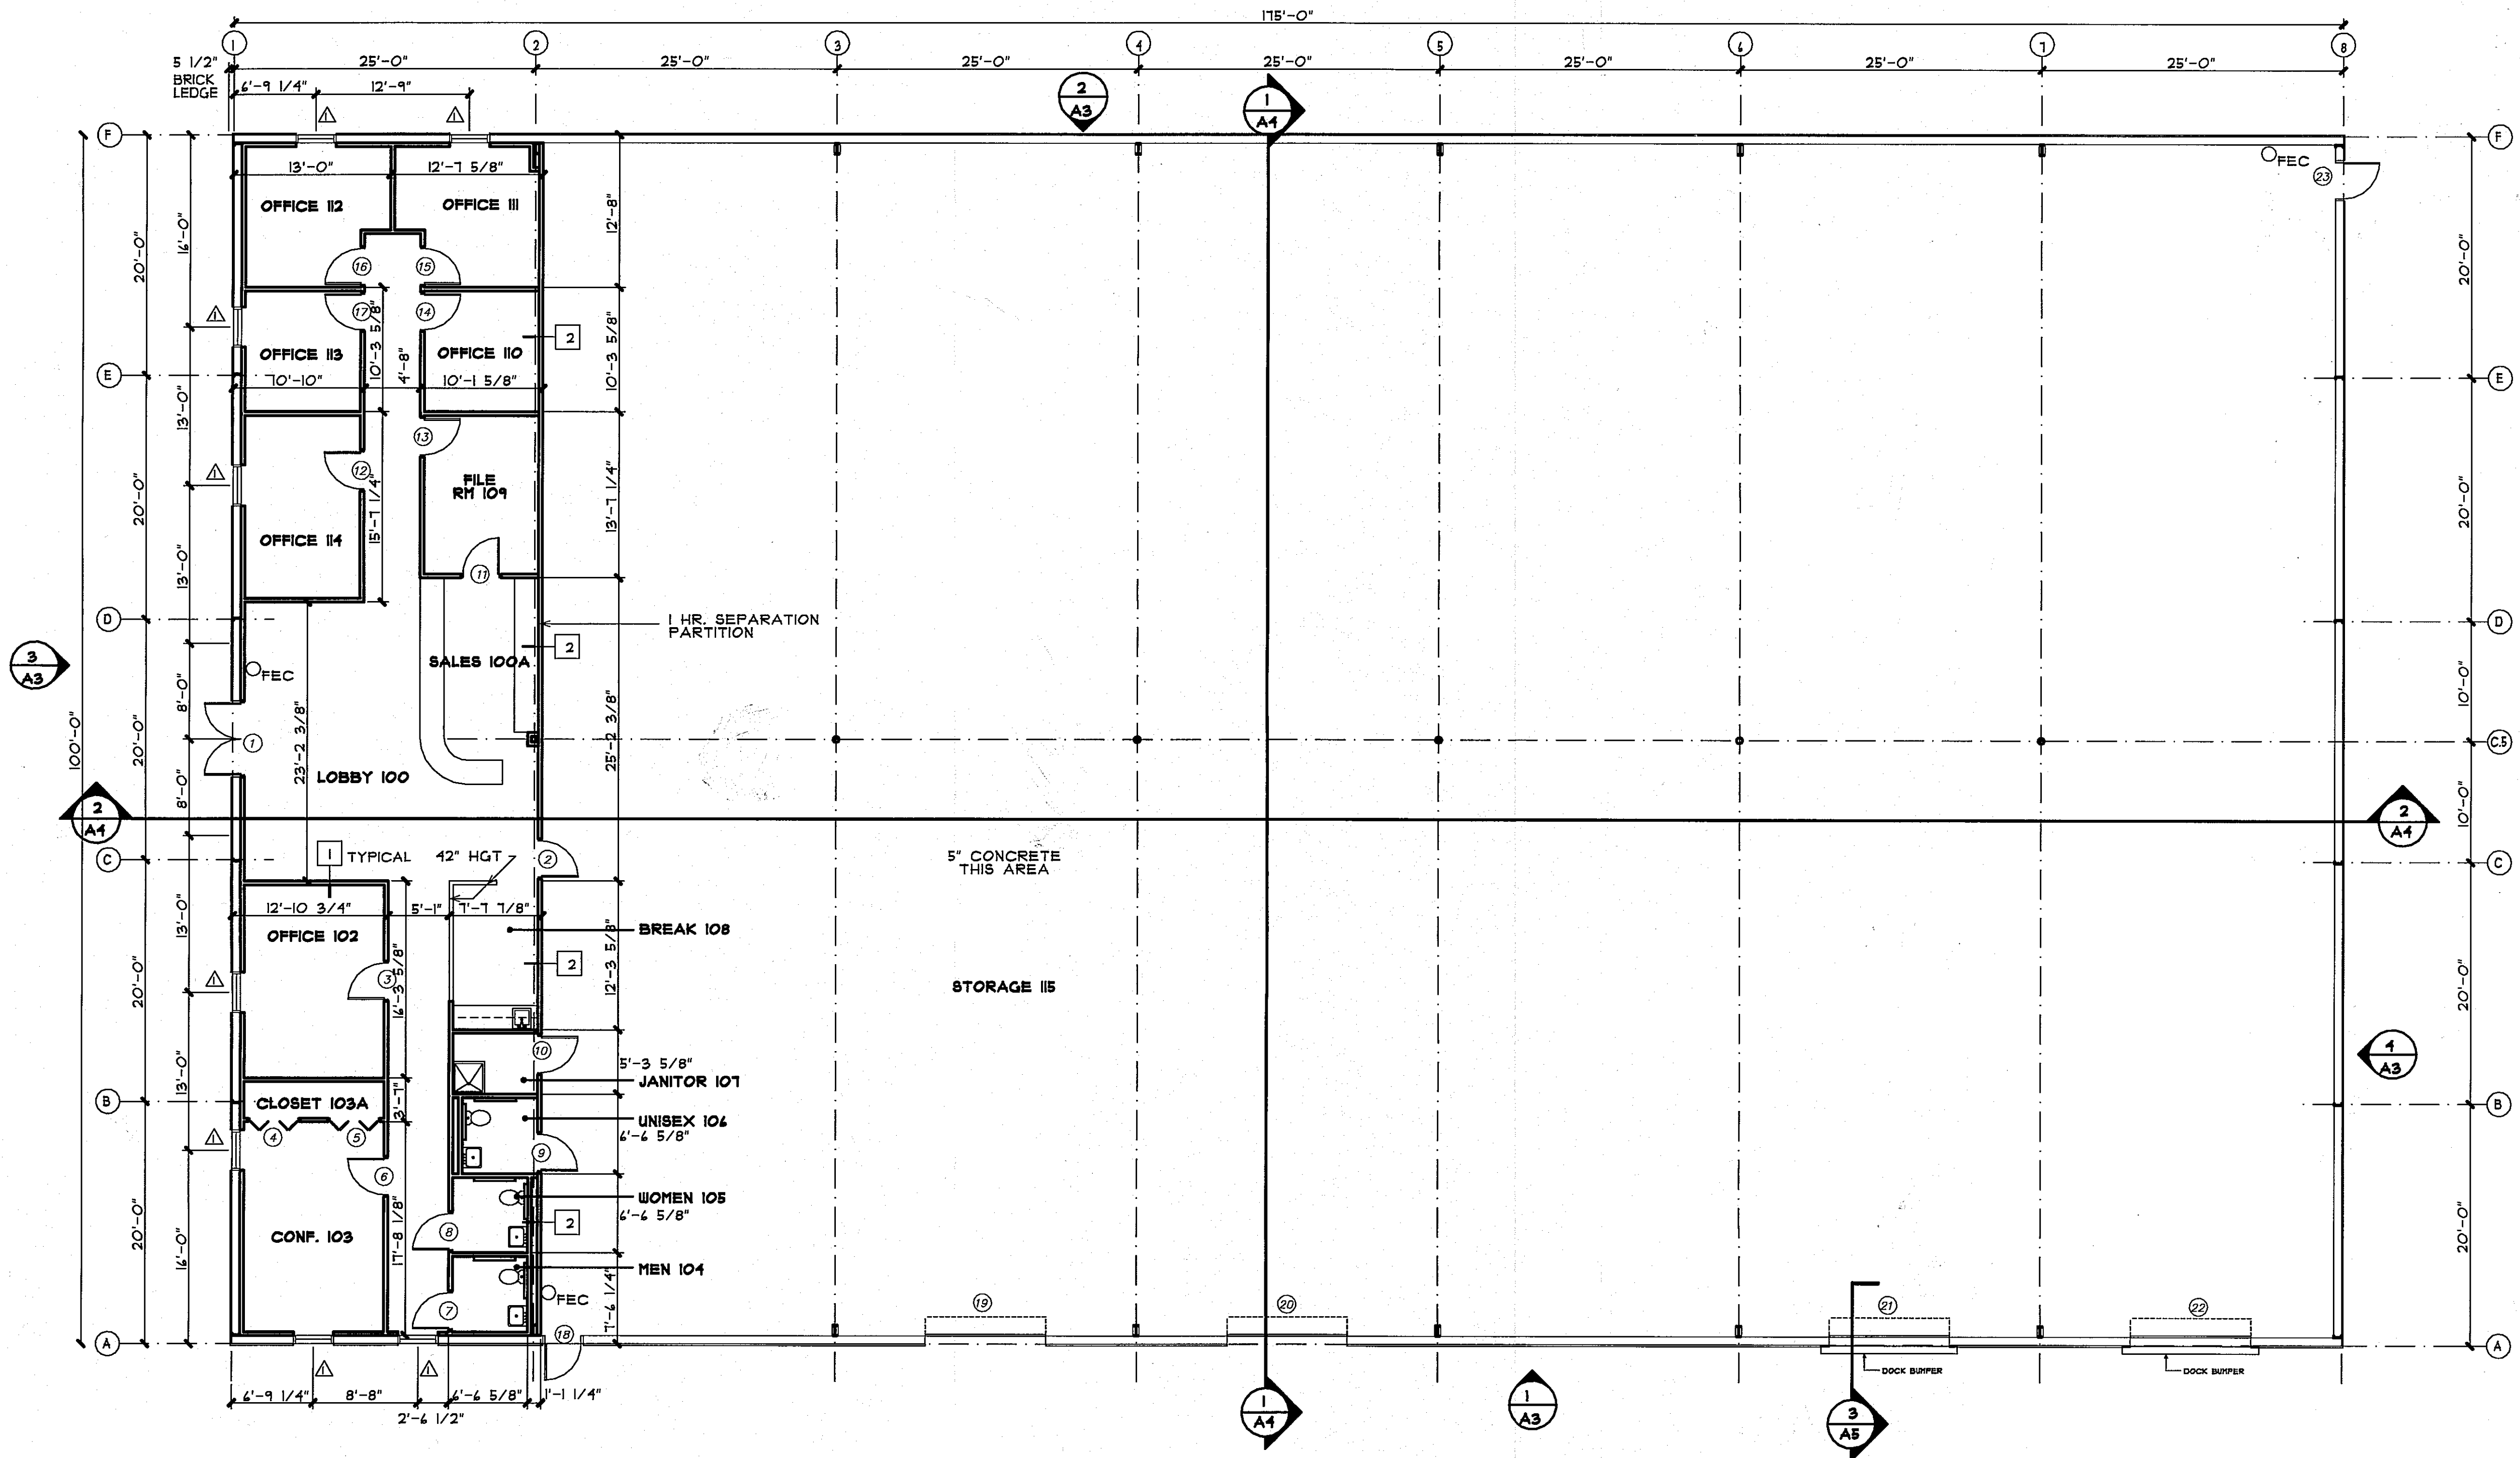

FLOOR PLAN
1/8" = 1'-0"
SCALE IN FEET