



EXIST. REAR YARD /  
PARKING

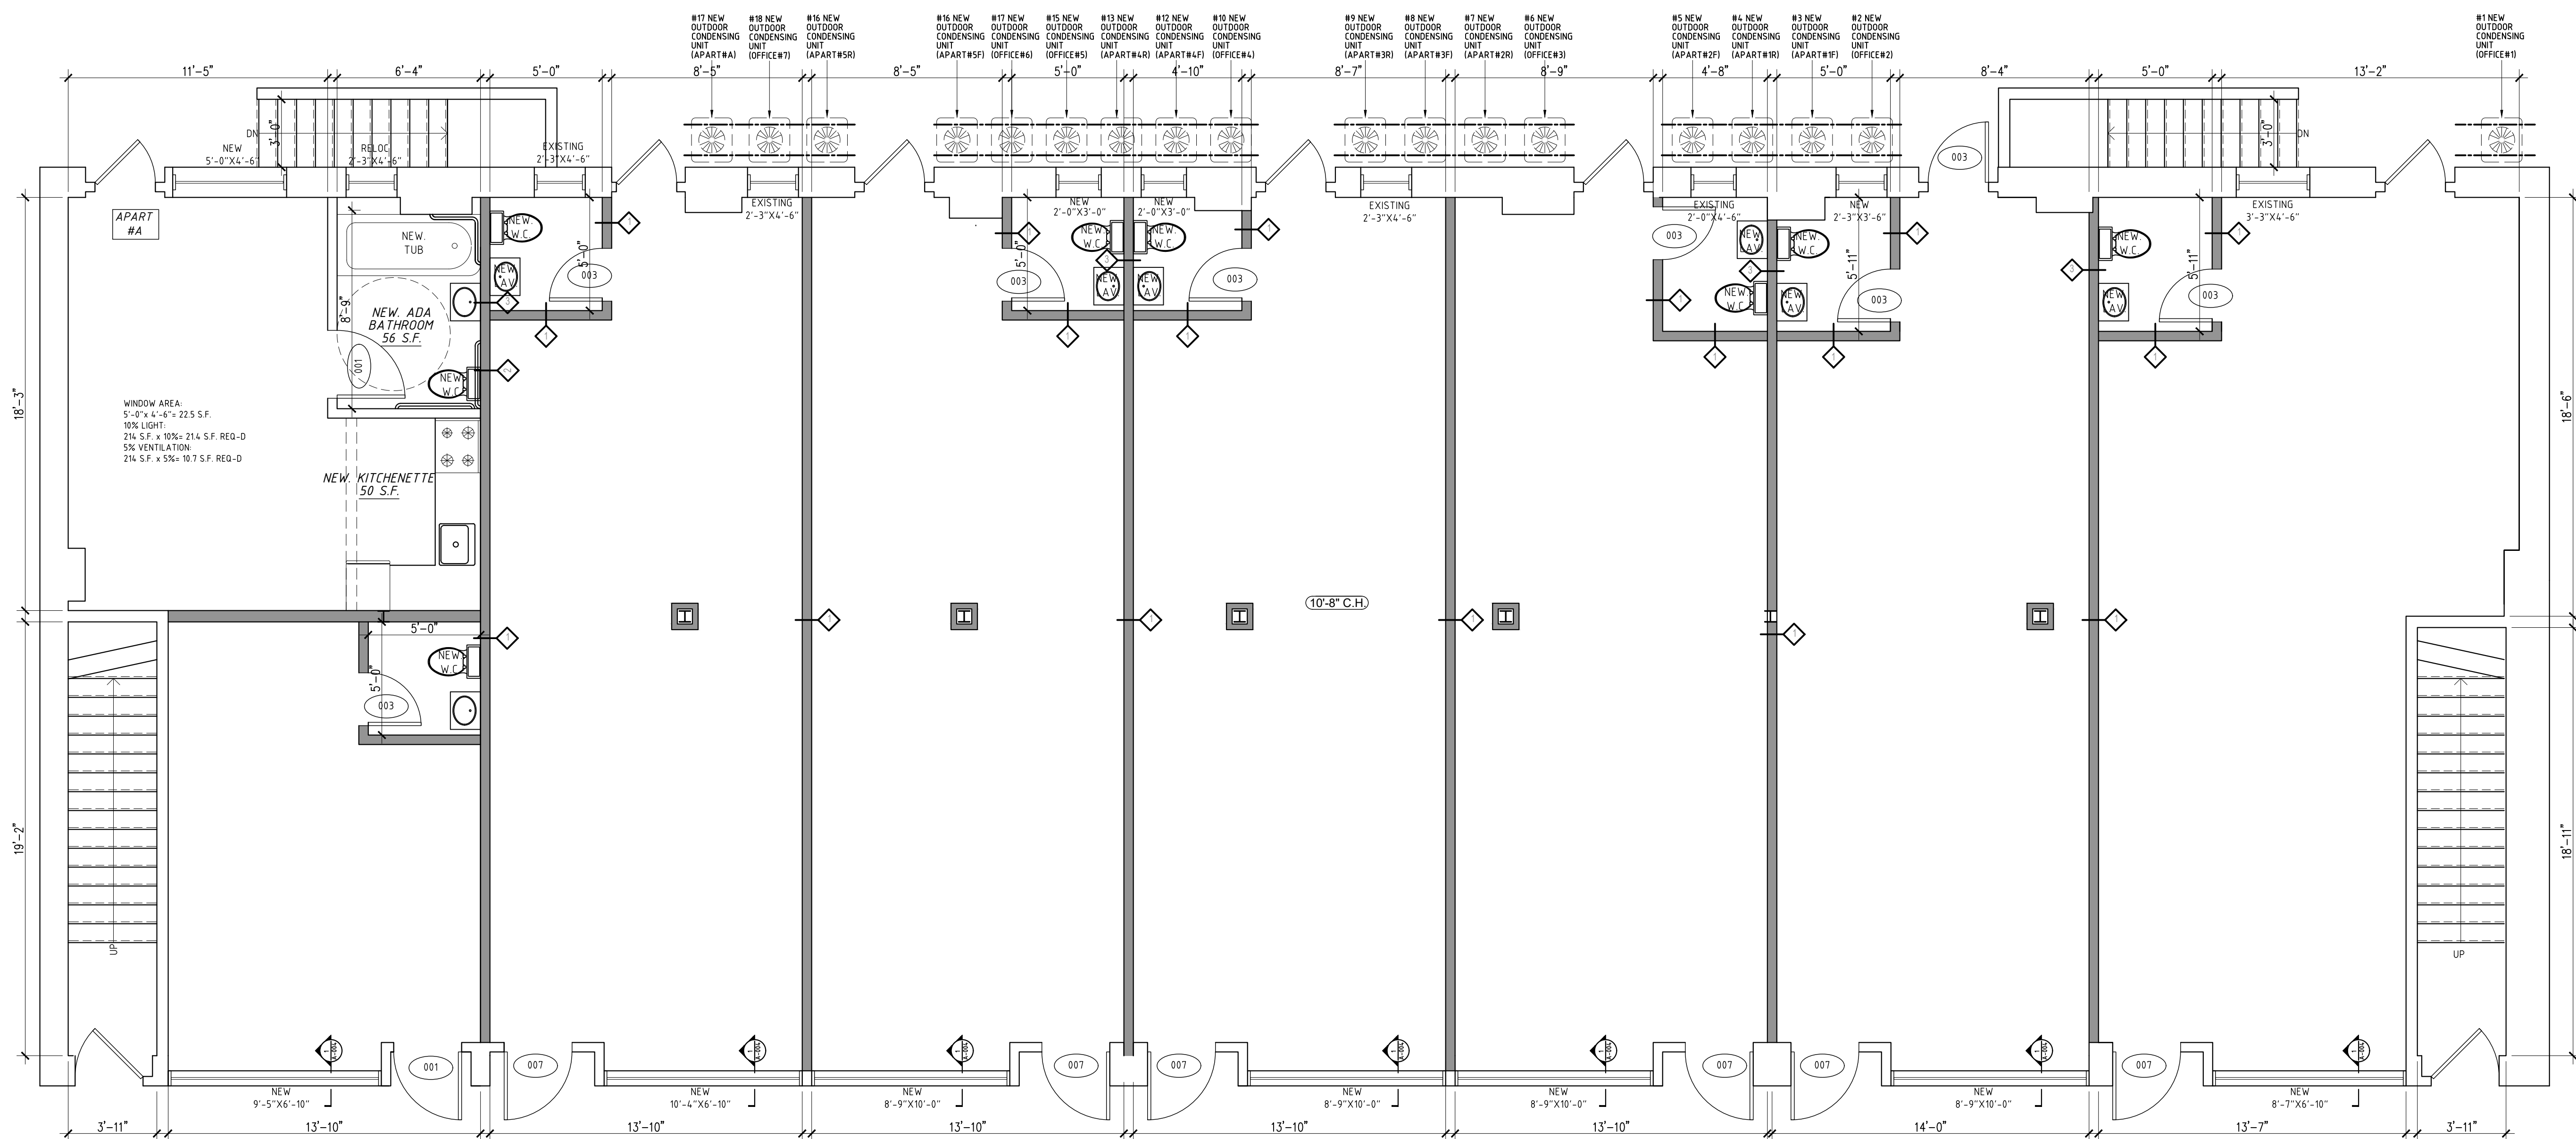


LINDEN BOULEVARD


FIRST FLOOR PLAN - PROPOSED  
SCALE: 1/4" = 1'-0"

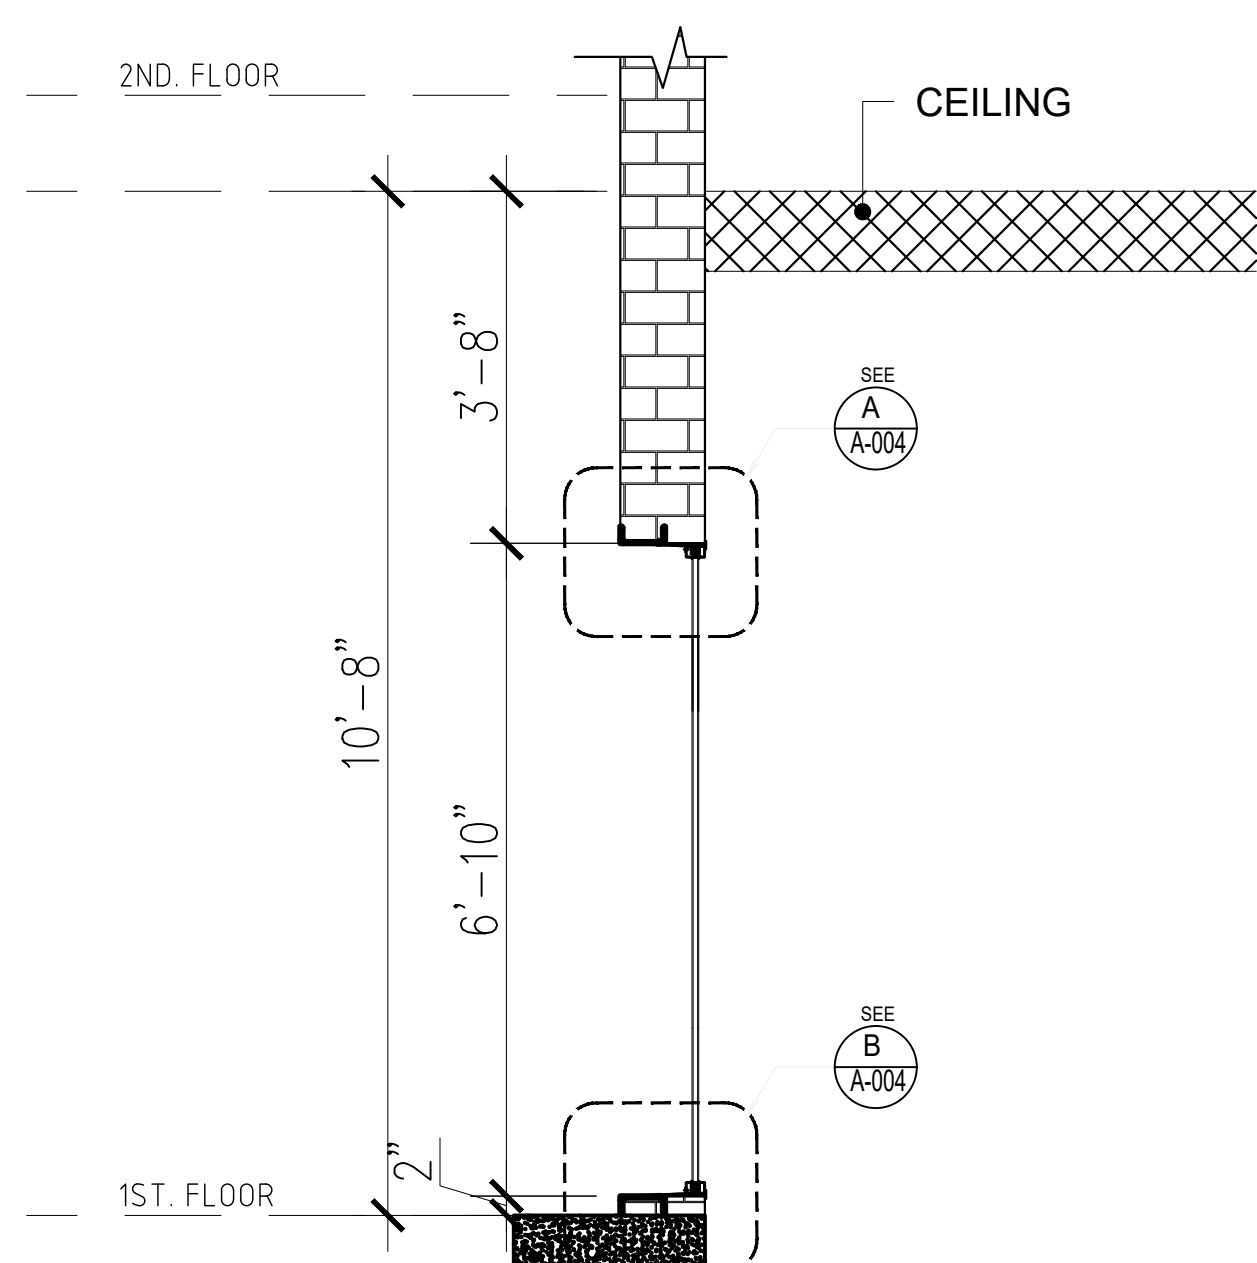

1 TYPICAL WINDOW SECTION - FIRST FLOOR  
SCALE: 1/4" = 1'-0"

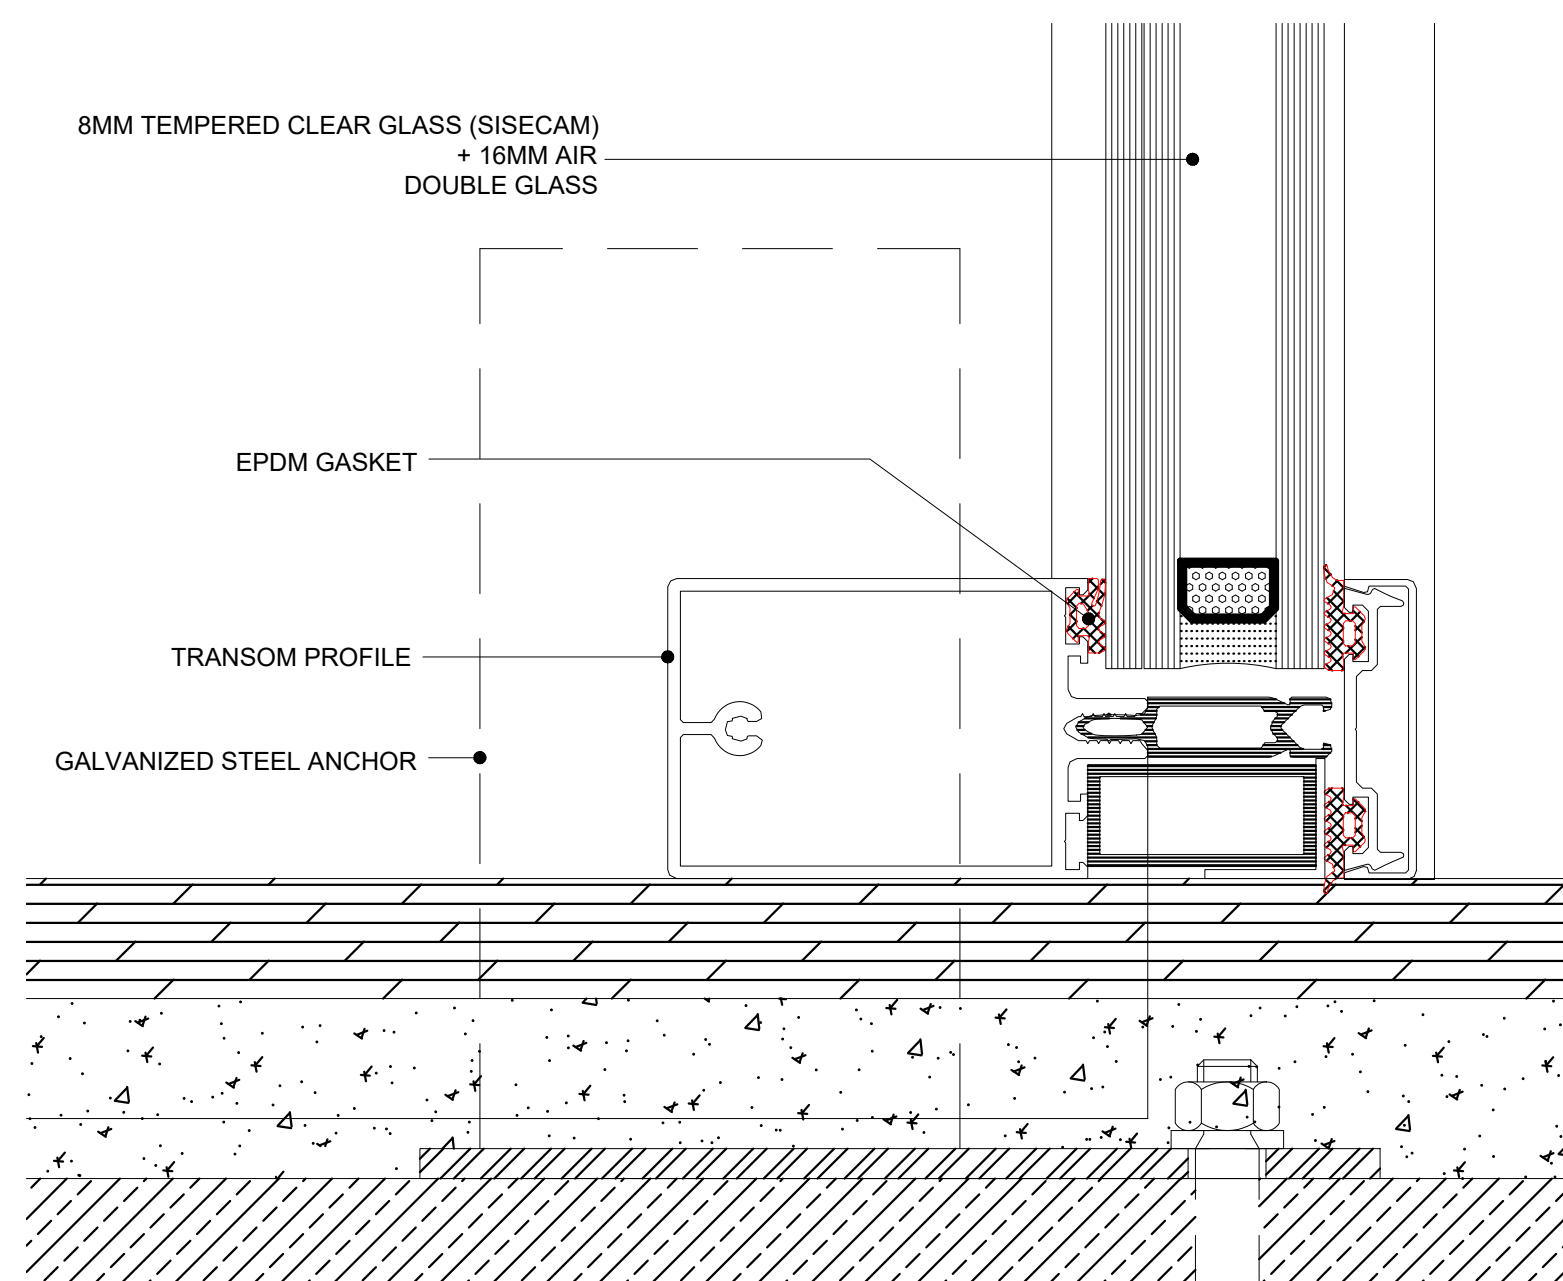

B DETAIL B  
SCALE: None

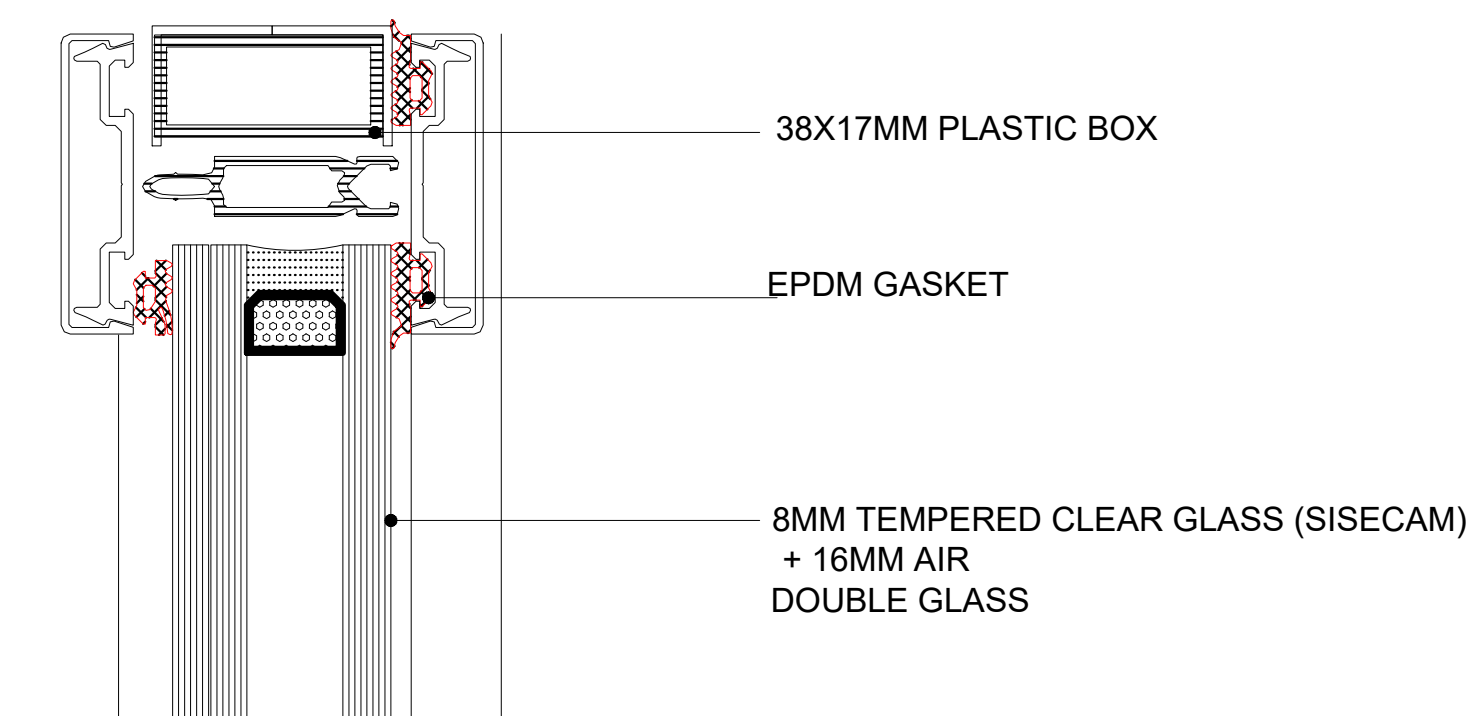

A DETAIL A  
SCALE: None

DATE	No	REMARKS
PROJECT ADDRESS: 205-16 LINDEN BOULEVARD, QUEENS, NY 11101		
DRAWING TITLE: PROPOSED 1ST FLOOR PLAN, SECTION 1, DETAIL A AND DETAIL B		
SERDAR CEYLAN ARCHITECT, P.C. 267 5TH AVENUE, NEW YORK NY 10016, #410 TEL: 646-441-8224 serdarceylan@hotmail.com		
SEAL & SIGNATURE	DATE: 5/18/2023	
	DRAWING BY: N.M.	
	CHECKED BY: S.C.	
	SCALE: AS NOTED	
	DWG NO: A-005.00	
	SHEET: 5 OF 14	