



FLOOR PLAN - UNIT A

SCALE: 1/4" = 1'-0"

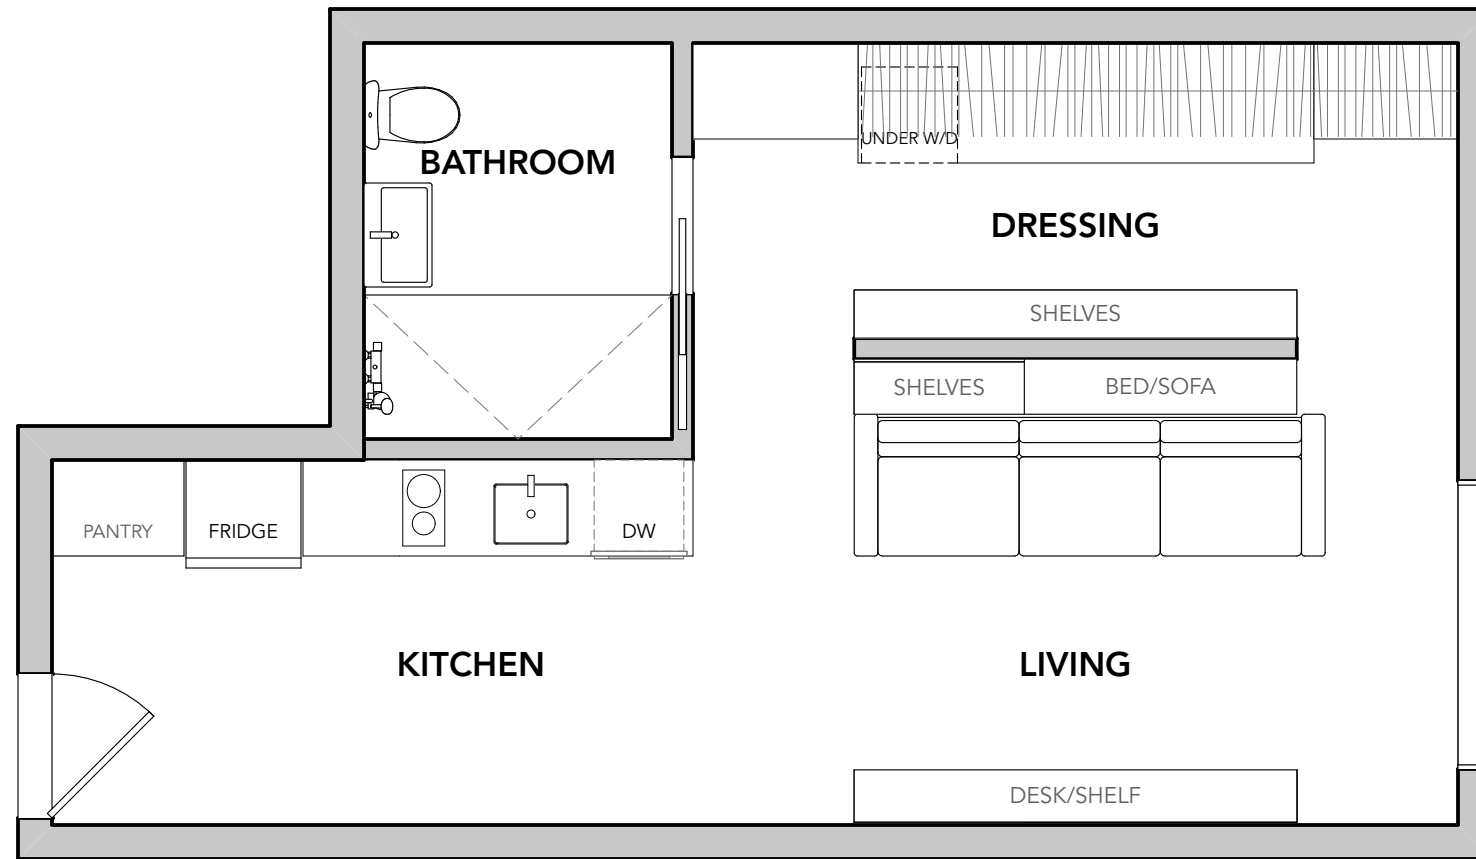


FLOOR PLAN - UNIT B

SCALE: 1/4" = 1'-0"

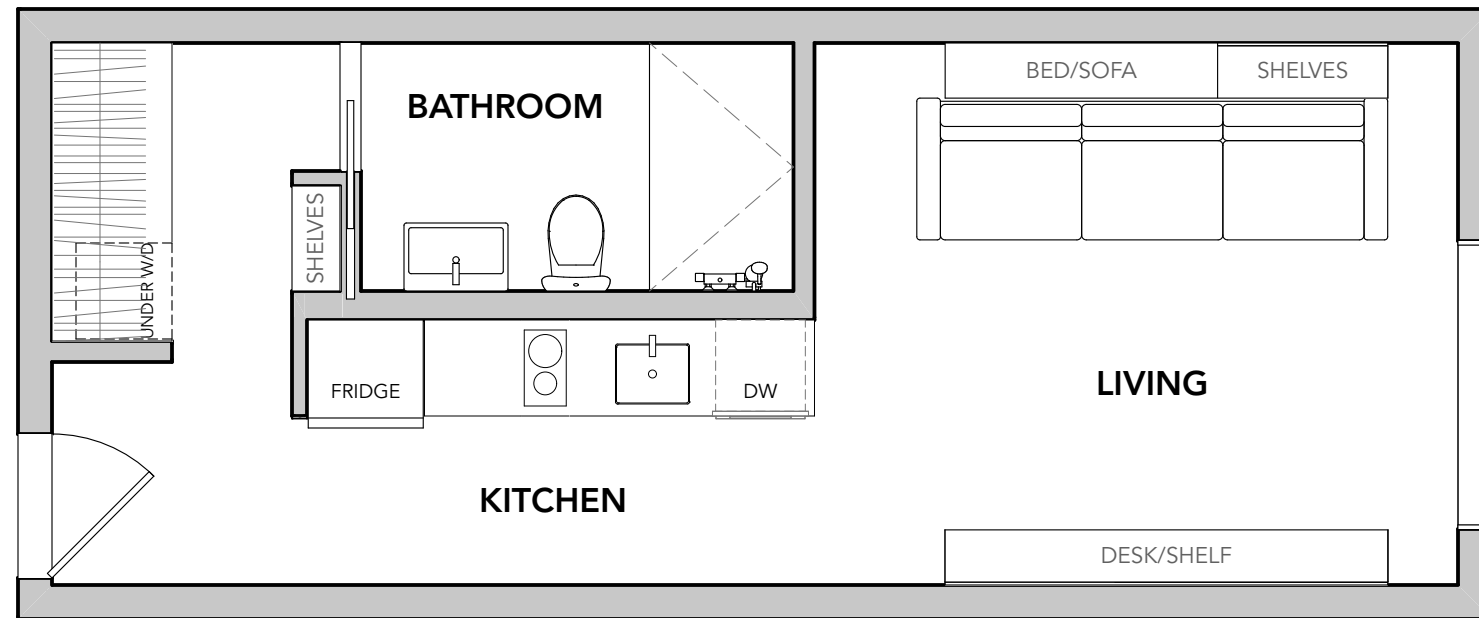


FLOOR PLAN - UNIT C

SCALE: 1/4" = 1'-0"

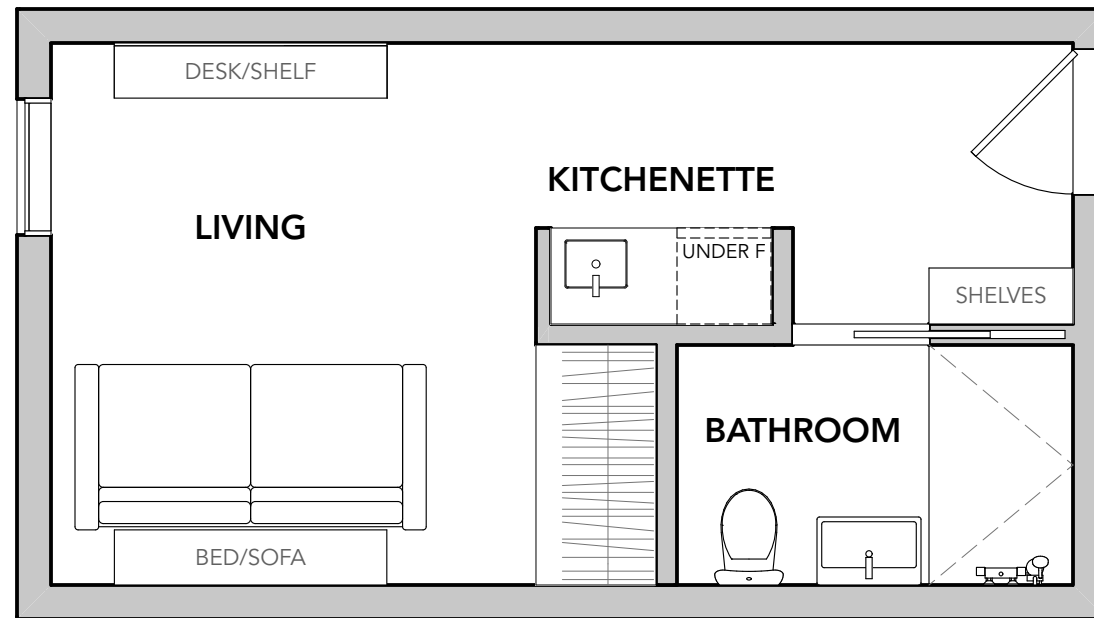


FLOOR PLAN - UNIT D

SCALE: 1/4" = 1'-0"

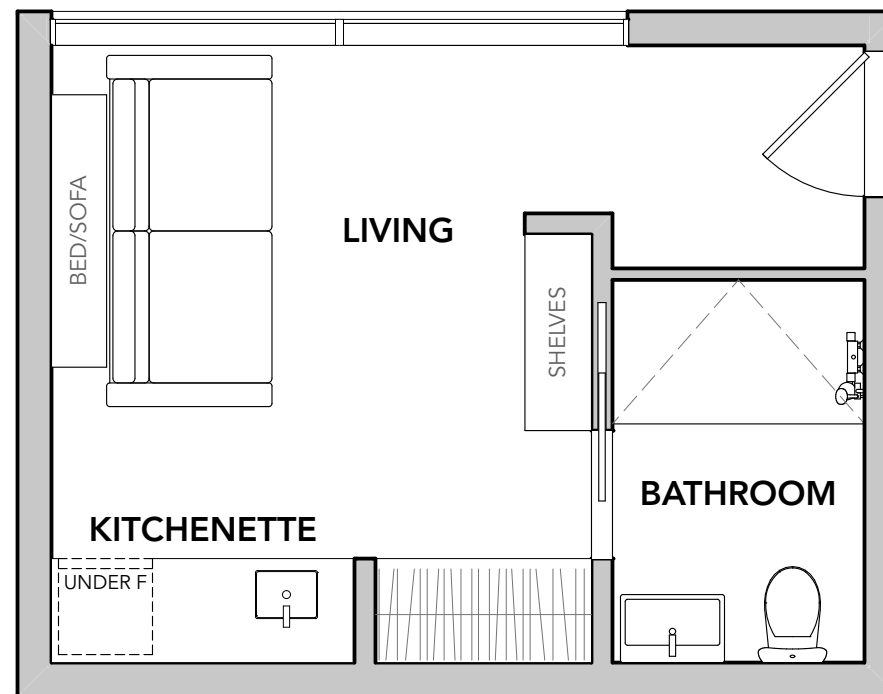



FLOOR PLAN - UNIT E

SCALE: 1/4" = 1'-0"

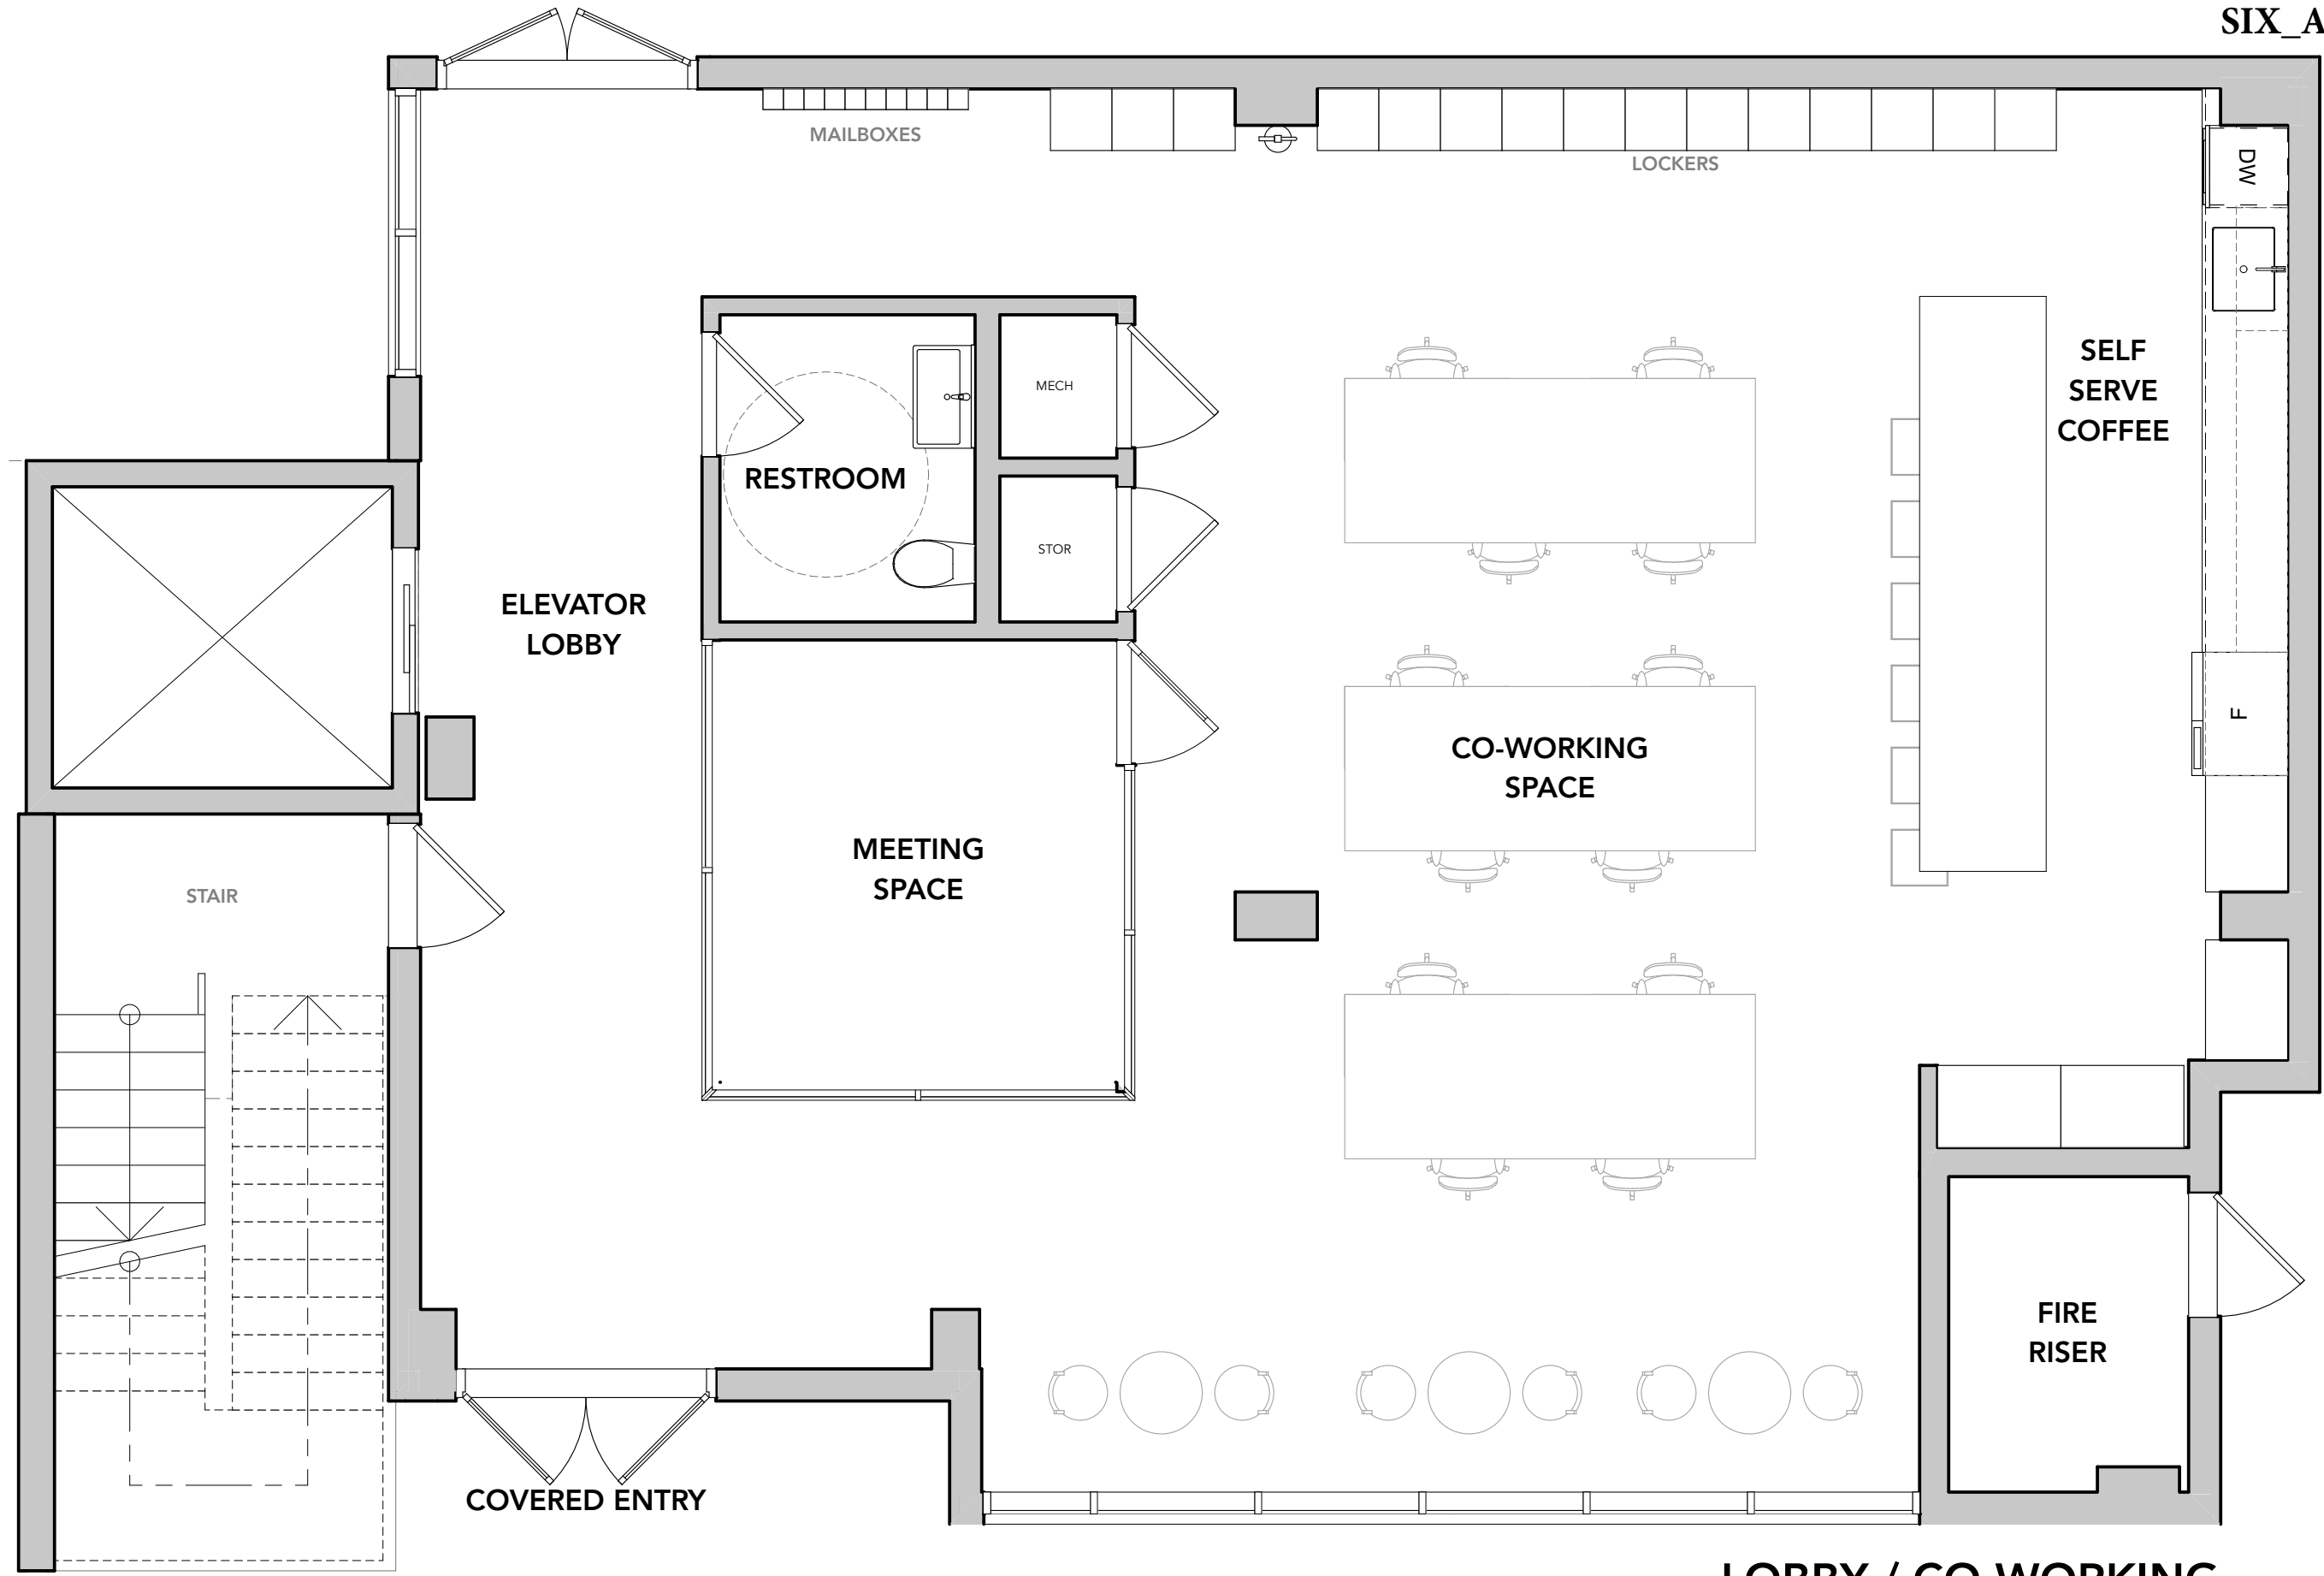


LOBBY / CO-WORKING

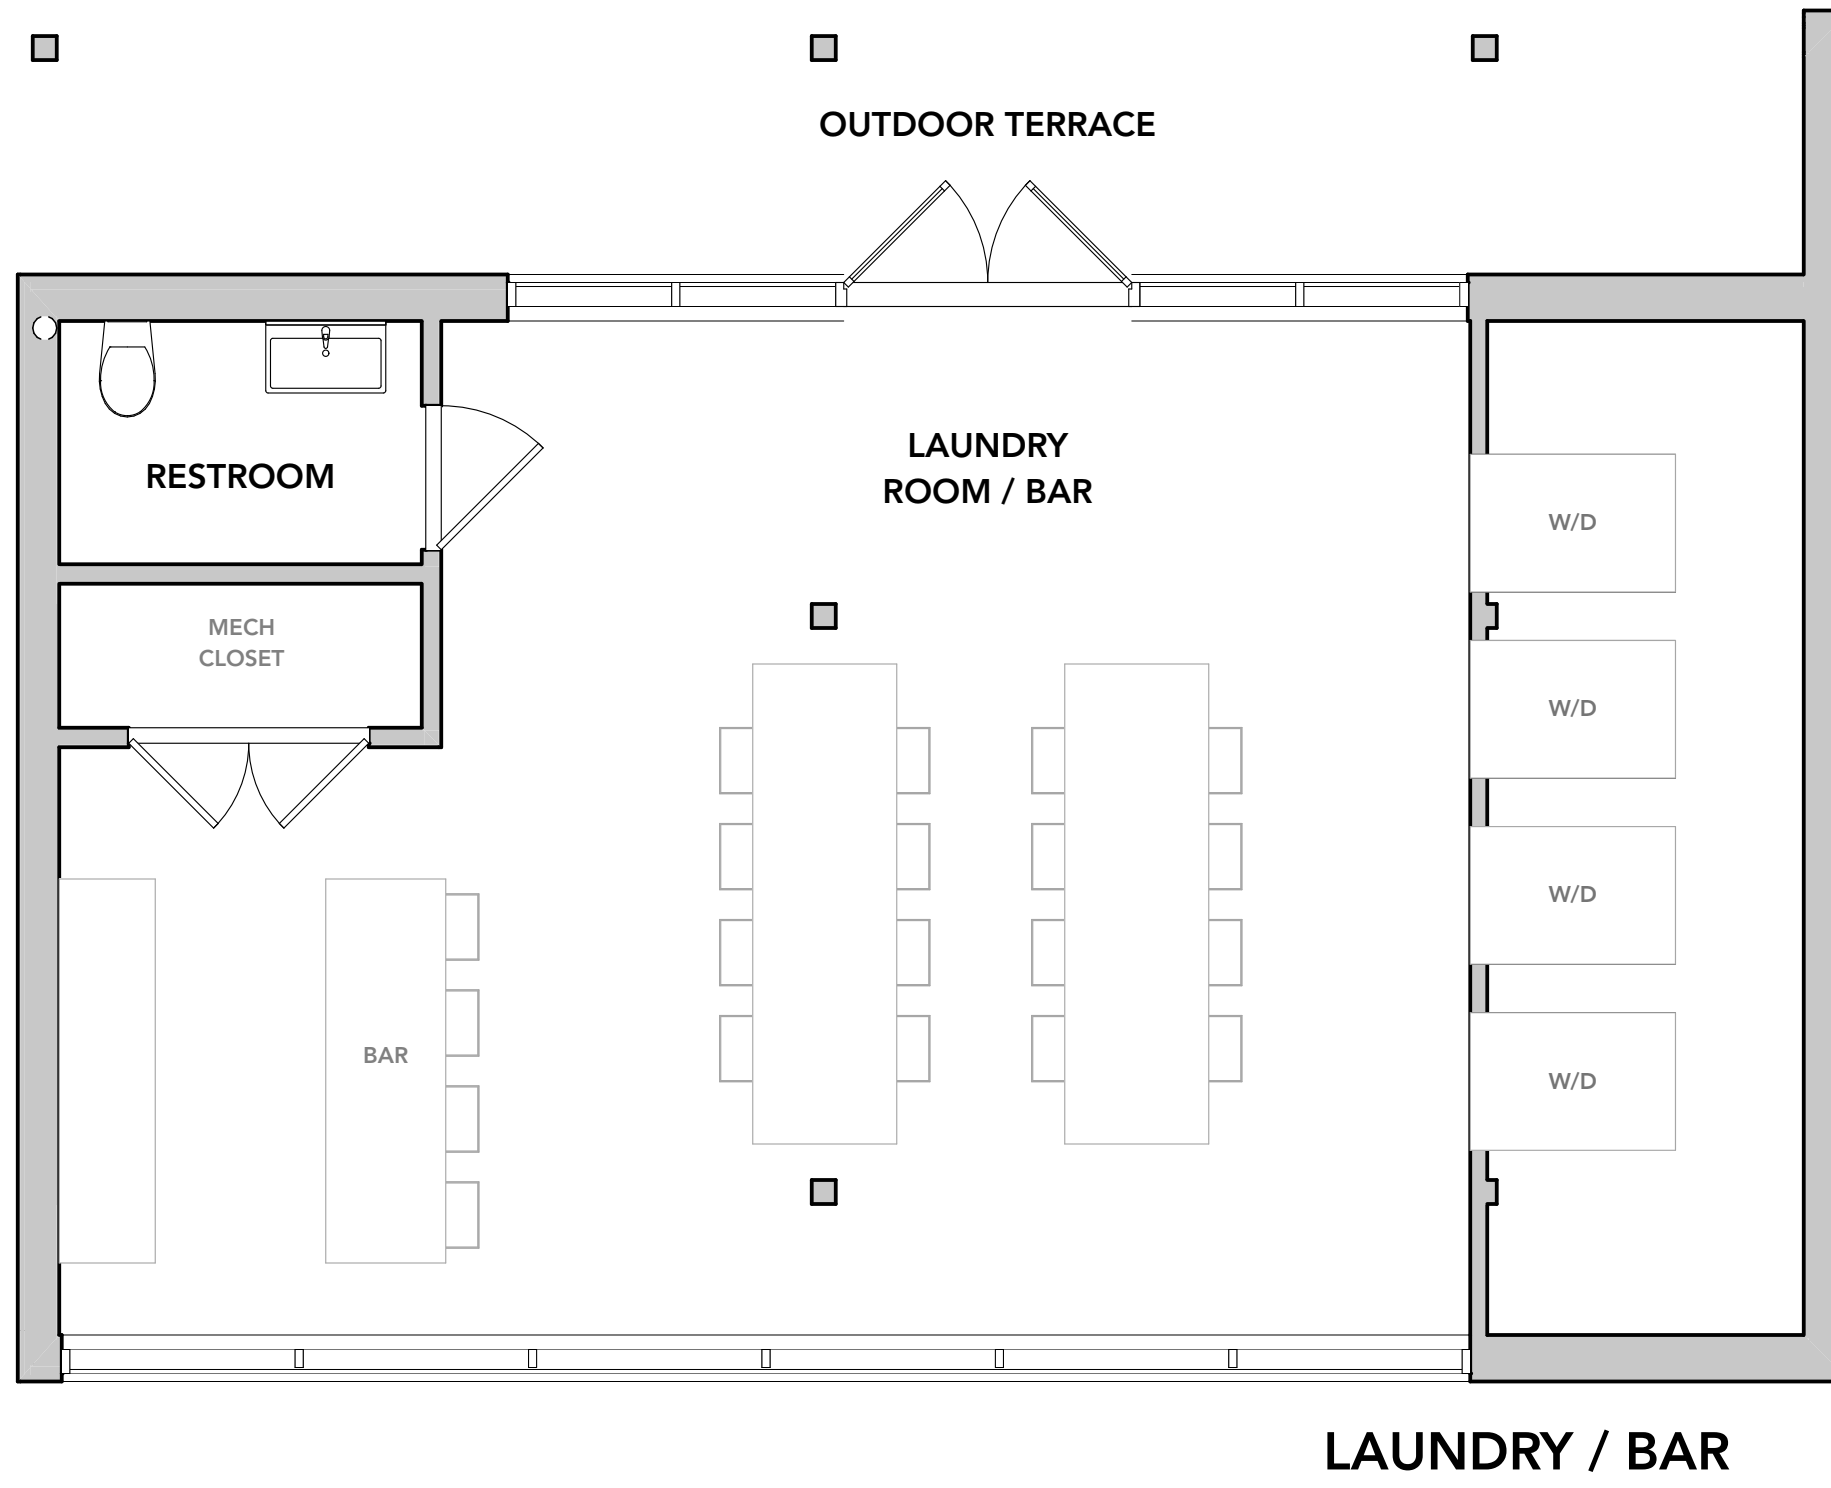

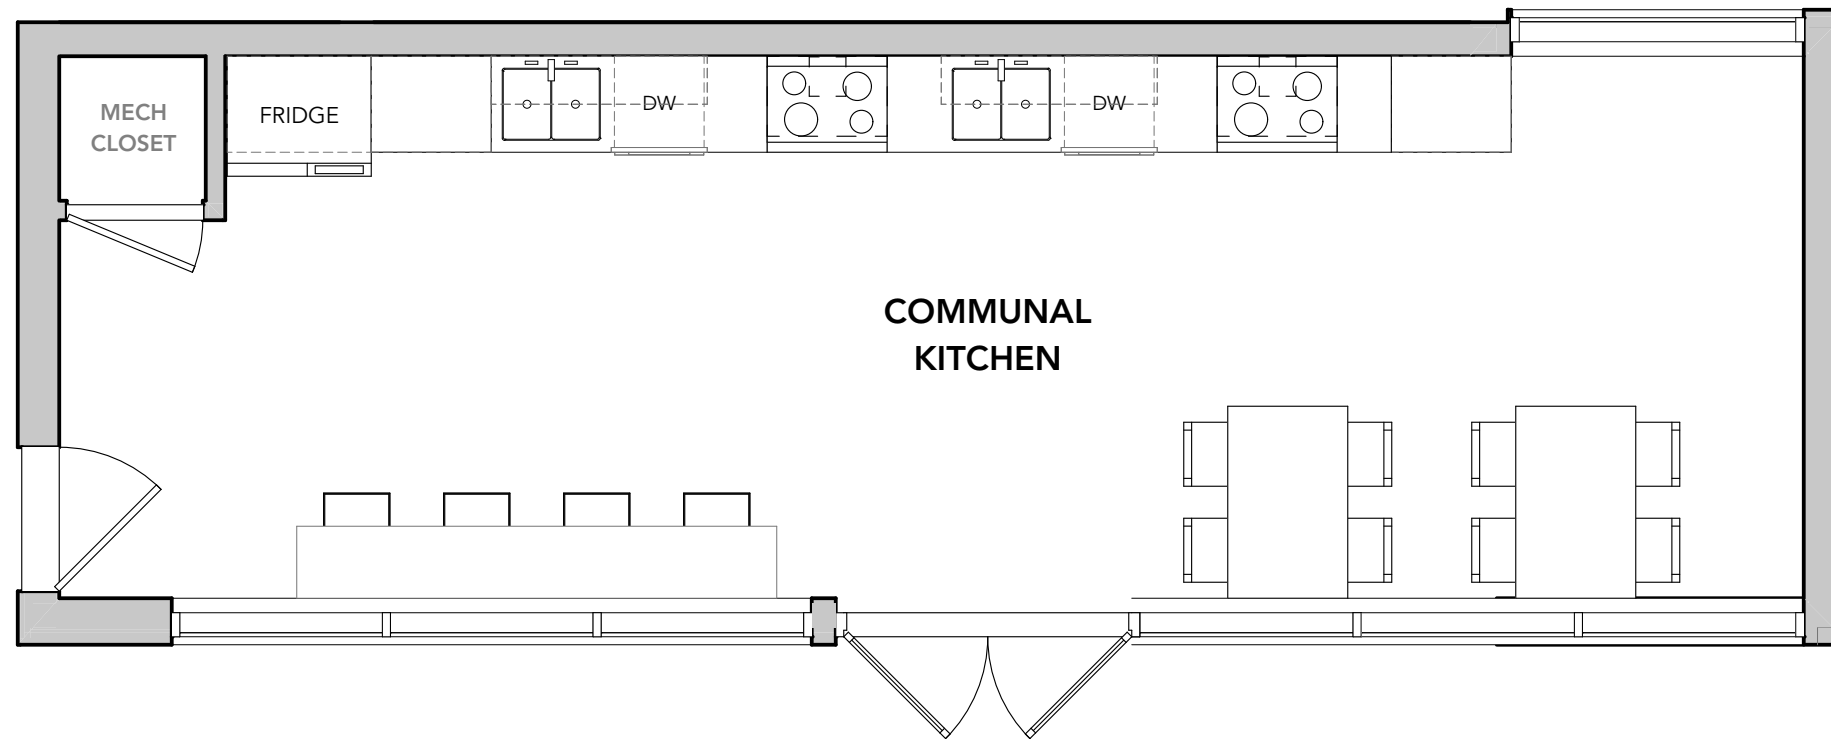

2ND LEVEL COMMUNAL KITCHEN

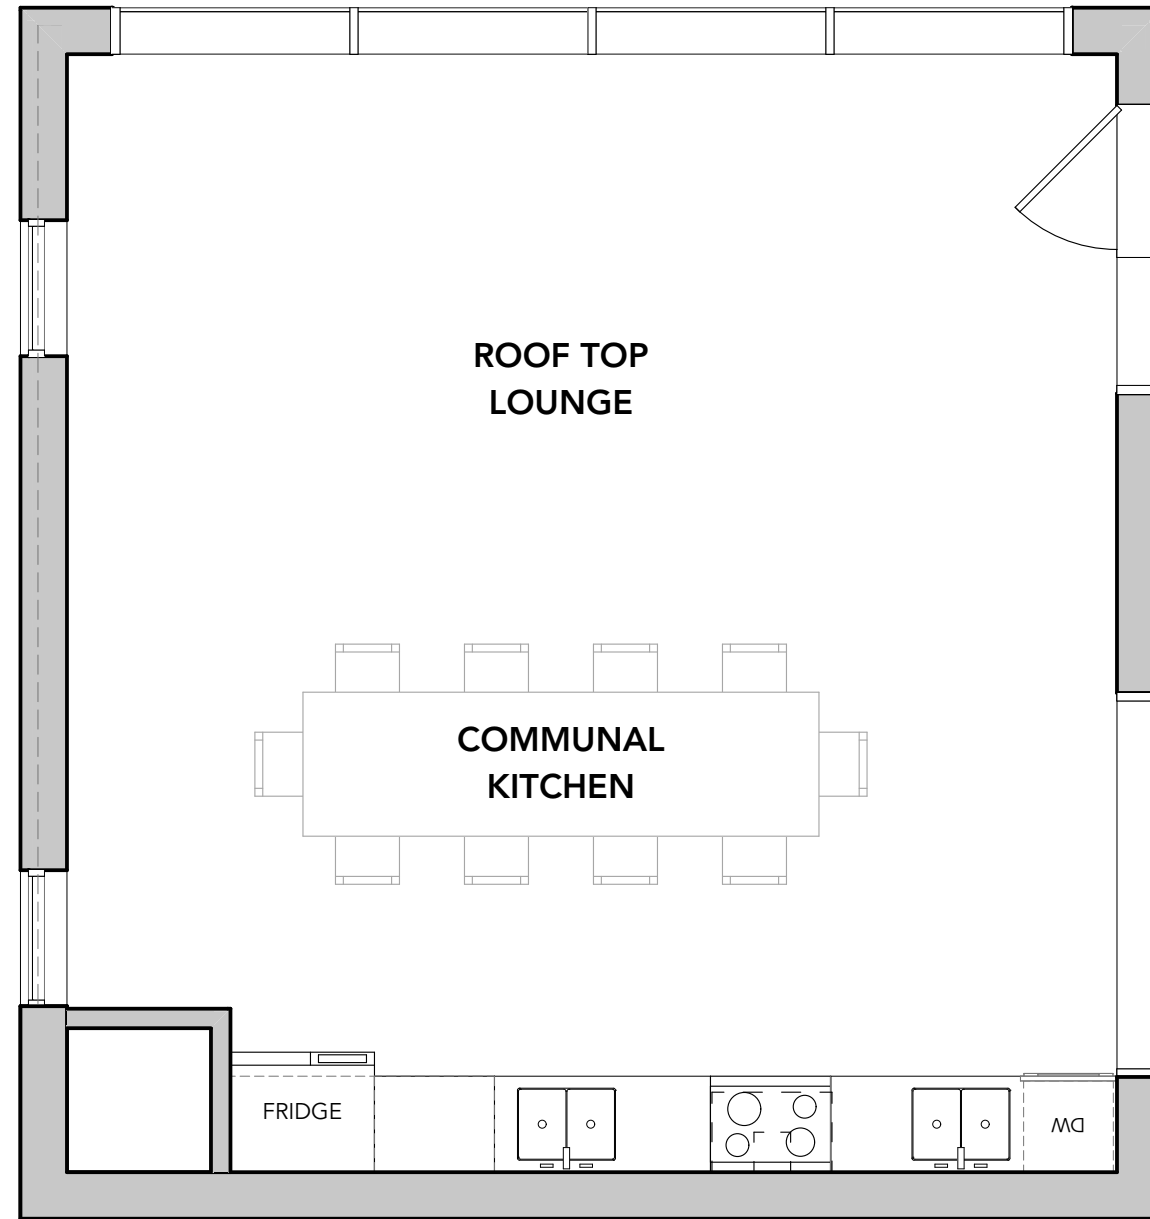

ROOF TOP AMENITY
