



1 PROPOSED 1ST FLOOR PLAN
 A-001 SCALE : 1/8" = 1'-0"

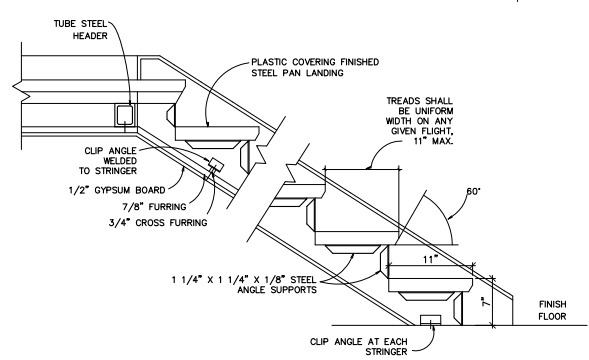


4 TYPICAL STAIR DETAIL
 A-001 SCALE : NONE

UNION STREET

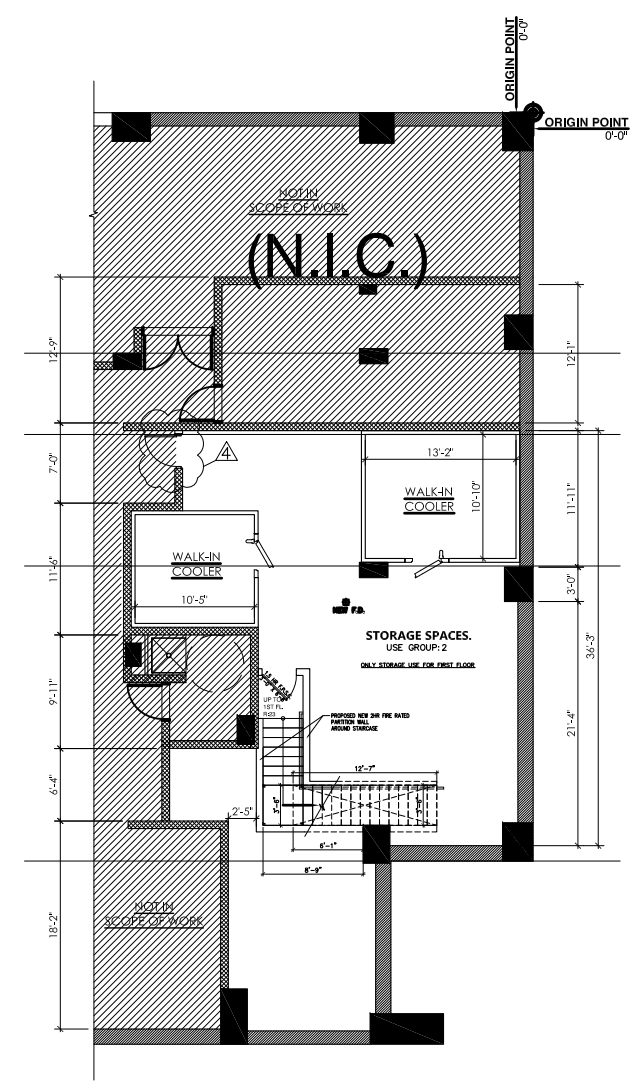

2 PROPOSED CELLAR FLOOR PLAN
 A-001 SCALE : 1/8" = 1'-0"

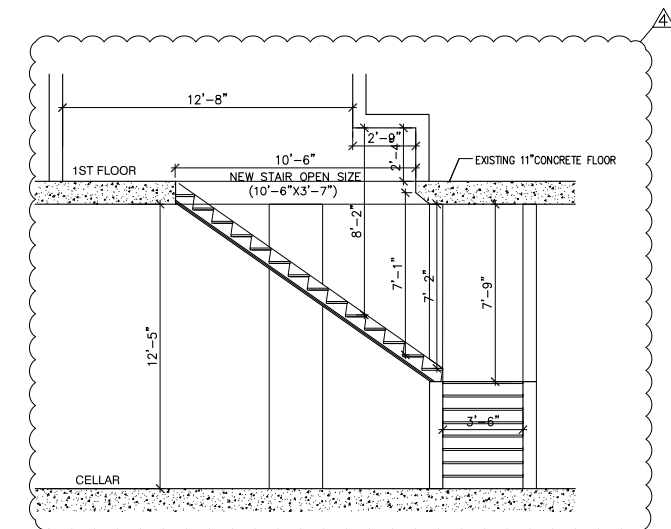

3 NEW STAIR OPENING SECTION DETAIL
 A-001 SCALE : 1/4" = 1'-0"



**Architecture
 Interior Design
 Planning**

Lee Engineering, P.C.
 104-14 Northern Blvd., Corona, NY 11368
 Tel: 718-429-0181 Fax: 718-429-0214
 info@leecu.com

THE PLAN IS APPROVED ONLY FOR THE WORK INDICATED ON THE APPLICATION. ALL OTHER MATTERS SHOWN ARE NOT TO BE RELIED UPON OR TO BE CONSIDERED AS EITHER BEING APPROVED OR IN ACCORDANCE WITH APPLICABLE CODES.

No.	Revision Description	Date
1	INDICATE STAIR OPENING, DOORS AND SIFFIT	09/02/15
2	REVISED LAY OUT AND PLUMBING GAS RISER	10/05/15
3	REVISED LAY OUT AND PLUMBING LOCATION	12/01/15
4	REVISED HAND RAIL, CONCRETE PAD FOR CONDENSER, WITHOUT STORAGE AREA	01/05/16

PROJECT
 INTERIOR RENOVATION
 OF COMMERCIAL

PROJECT ADDRESS
 37-08 UNION STREET
 FLUSHING, NY 11237
 BLOCK/LOT : 4978/20

DRAWING TITLE
 1ST FLOOR PLAN
 CELLAR FLOOR PLAN

DATE 01/05/2016
PROJECT NO. 13-072-4
DRAWN BY MH.SUN
CHECKED BY FRANCIS.H.LEE
DRAWING NO.

A-001.04

SCALE AS SHOWN
REMARKS

SEAL & SIGNATURE