


Existing -EAST ELEVATION


VIEW FROM PARKING FIELD

3/32" = 1'-0"

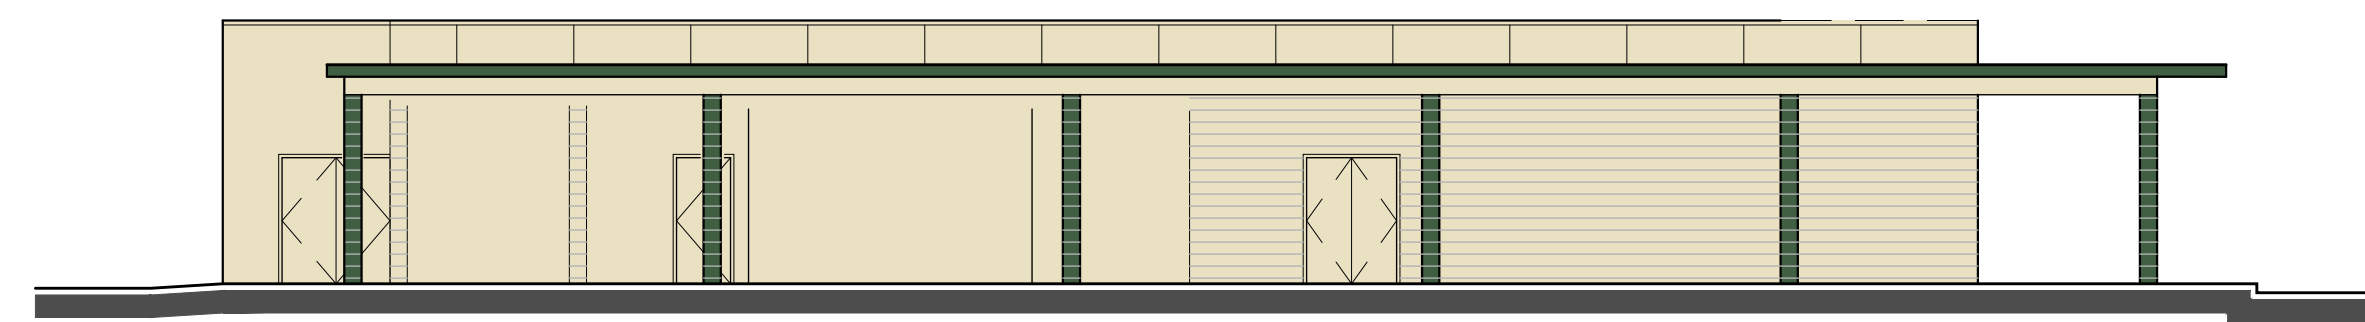

Existing -SOUTH ELEVATION

3/32" = 1'-0"

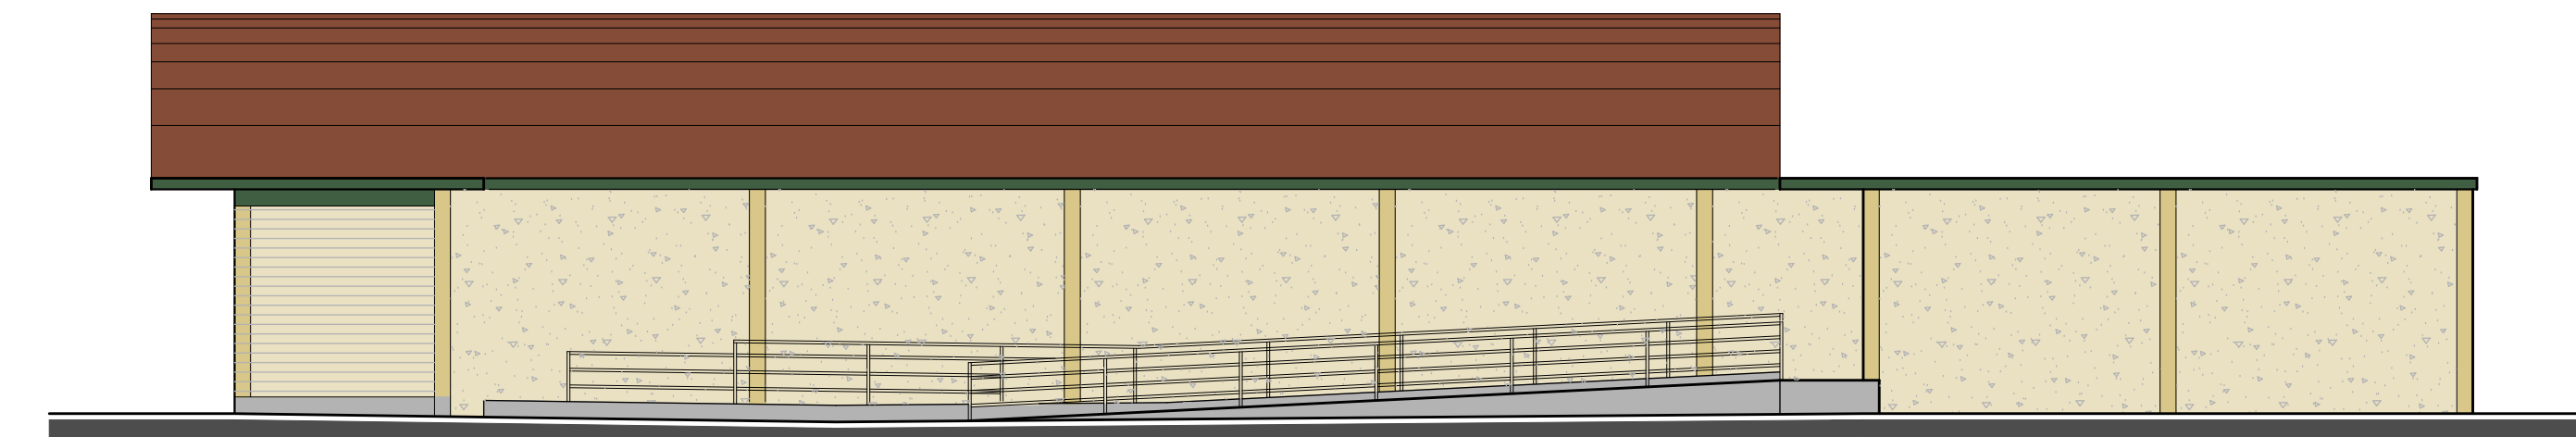

Existing -NORTH ELEVATION

VIEW FROM LAKEPORT BLVD.

3/32" = 1'-0"



Existing -WEST ELEVATION

VIEW FROM SERVICE DRIVE

3/32" = 1'-0"

REVISED/ISSUED:

TENANT IMPROVEMENT FOR:
SHORELINE SHOPPING CENTER
1155-1387 S. MAIN STREET LAKEPORT, CA


JOB TITLE:

OWNER:
SHORELINE SHOPPING CENTER LLC
481 N. SANTA CRUZ AVE, SUITE 301
LOS GATOS CA 95030

SHEET TITLE
Existing
EXTERIOR
ELEVATIONS

JOB NO.
CHECKED BY:
DATE: 10/24/2025
SHEET:


A4.1

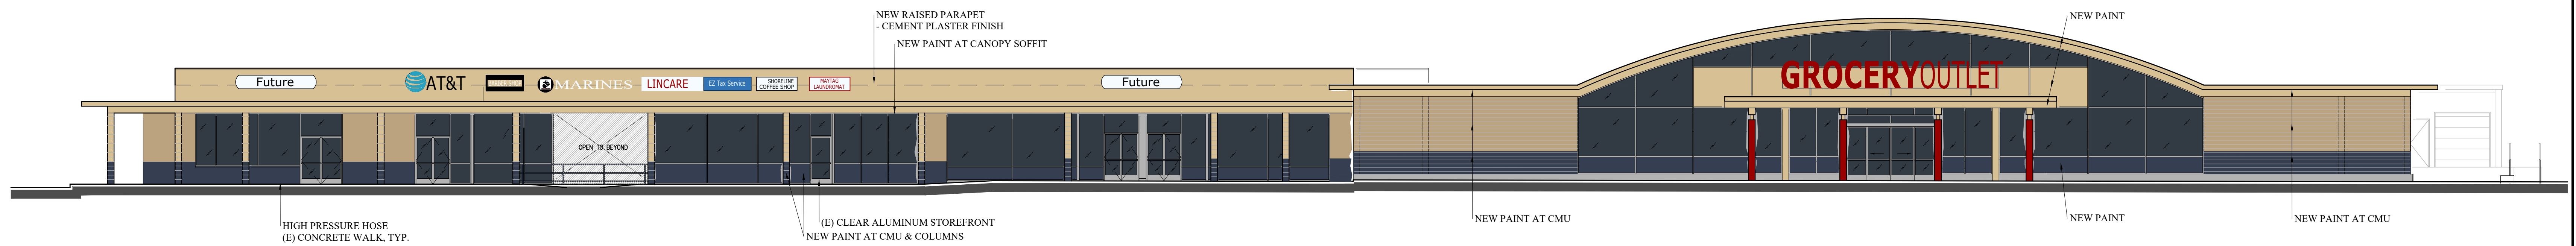

Proposed -EAST ELEVATION


VIEW FROM PARKING FIELD

3/32" = 1'-0"

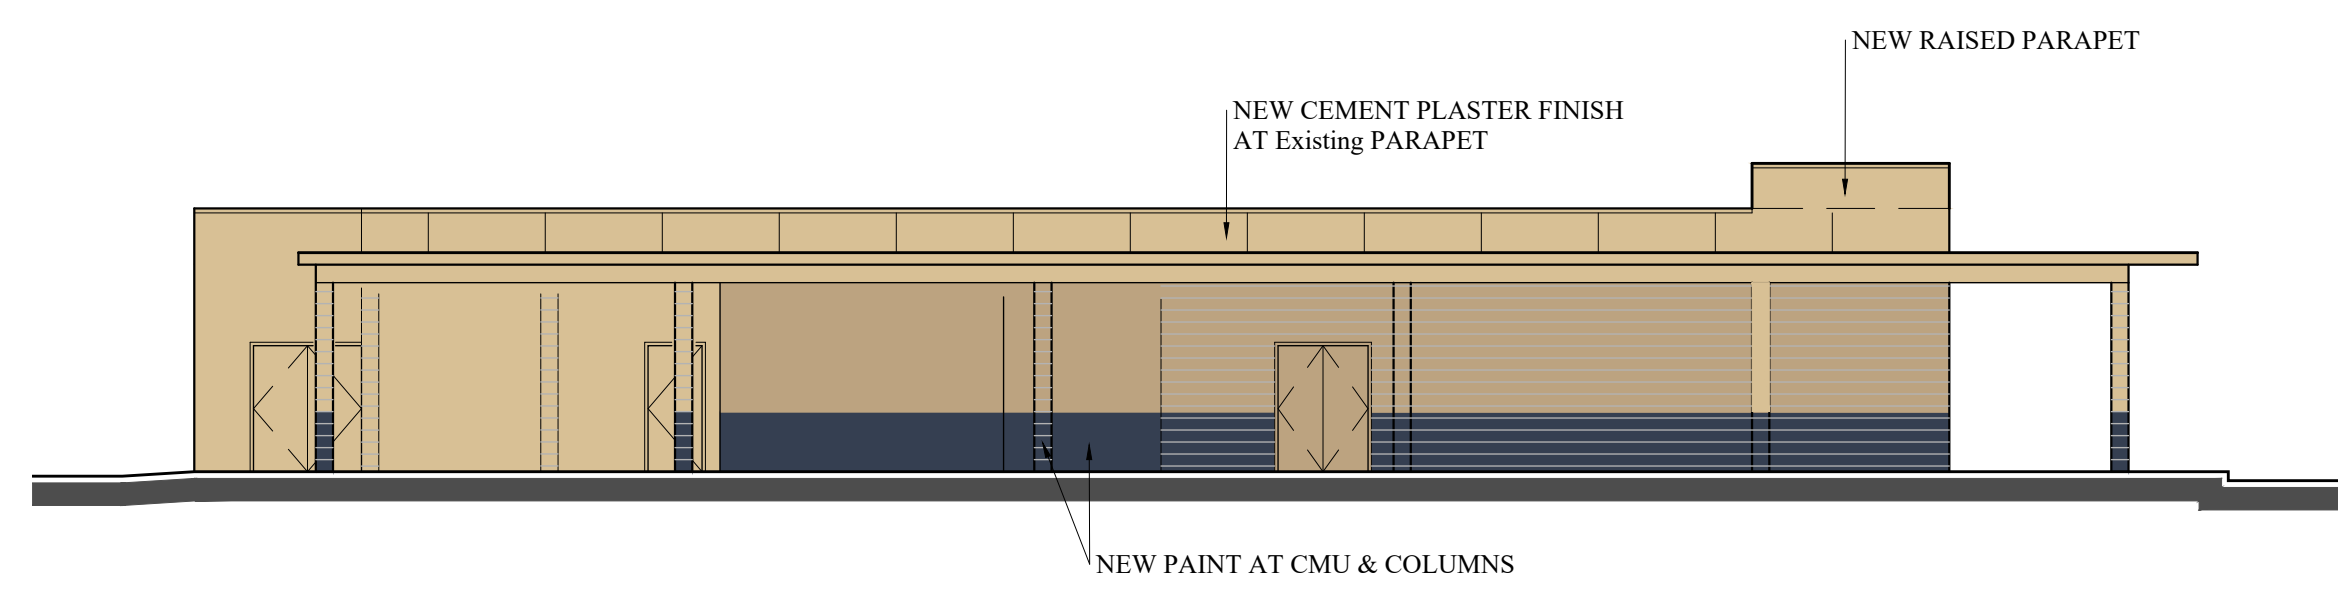

Proposed -SOUTH ELEVATION

3/32" = 1'-0"

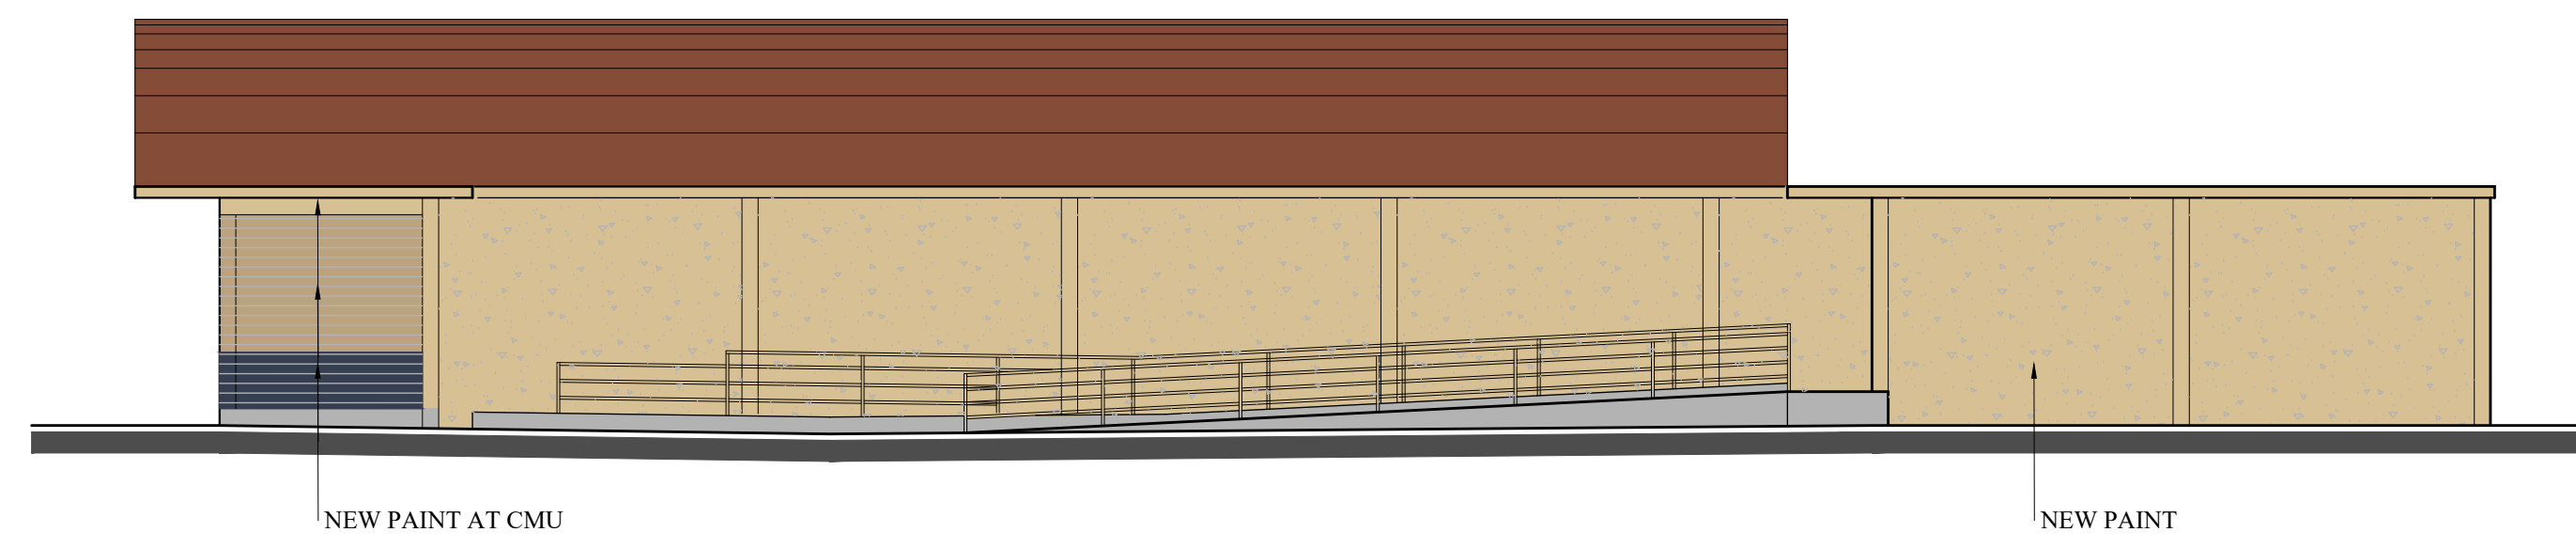


Proposed -NORTH ELEVATION

VIEW FROM LAKEPORT BLVD.

3/32" = 1'-0"

Proposed Color Palette

	CANOPY SOFFIT Anjo's Stone DE1645
	PARAPET, CANOPY EDGE, UPPER COLUMNS Grain Mill DE1660
	CMU WALL - UPPER Wink Wall Stone DE1668
	CMU WALL & COLUMN BASE Clerk & Tommy DE1572

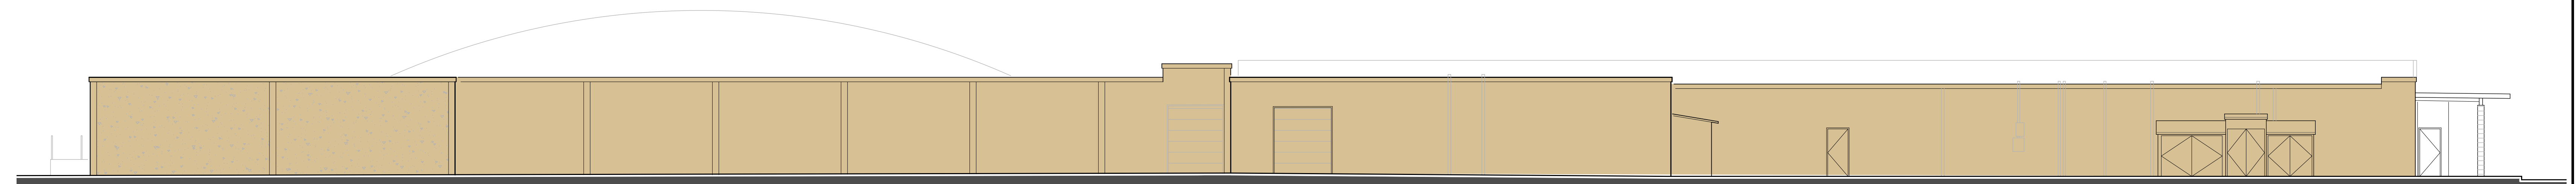

Proposed -WEST ELEVATION

VIEW FROM SERVICE DRIVE

3/32" = 1'-0"

REVISED/ISSUED:

TENANT IMPROVEMENT FOR:

SHORELINE SHOPPING CENTER
1155-1387 S. MAIN STREET LAKEPORT, CA

JOB TITLE:

OWNER:
SHORELINE SHOPPING CENTER LLC
481 N. SANTA CRUZ AVE, SUITE 301
LOS GATOS CA 95030

SHEET TITLE


PROPOSED
EXTERIOR
ELEVATIONS

JOB NO.

CHECKED BY:

DATE: 10/24/2025


SHEET:

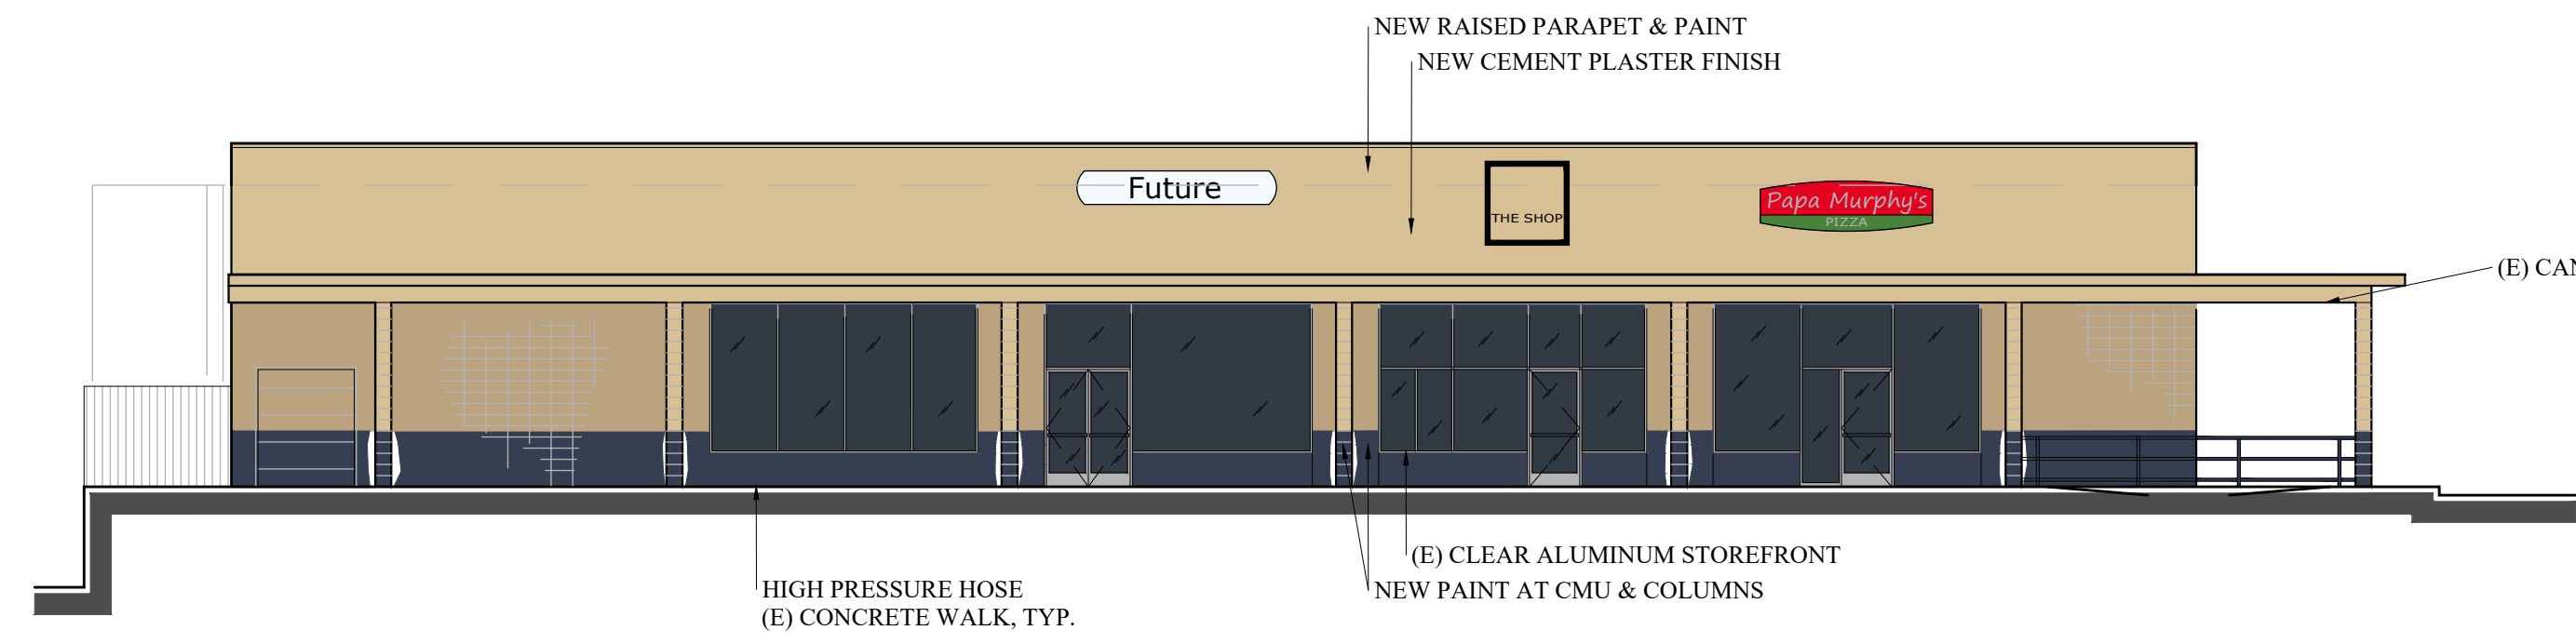

Proposed -EAST ELEVATION

VIEW FROM S. MAIN STREET


3/32" = 1'-0"

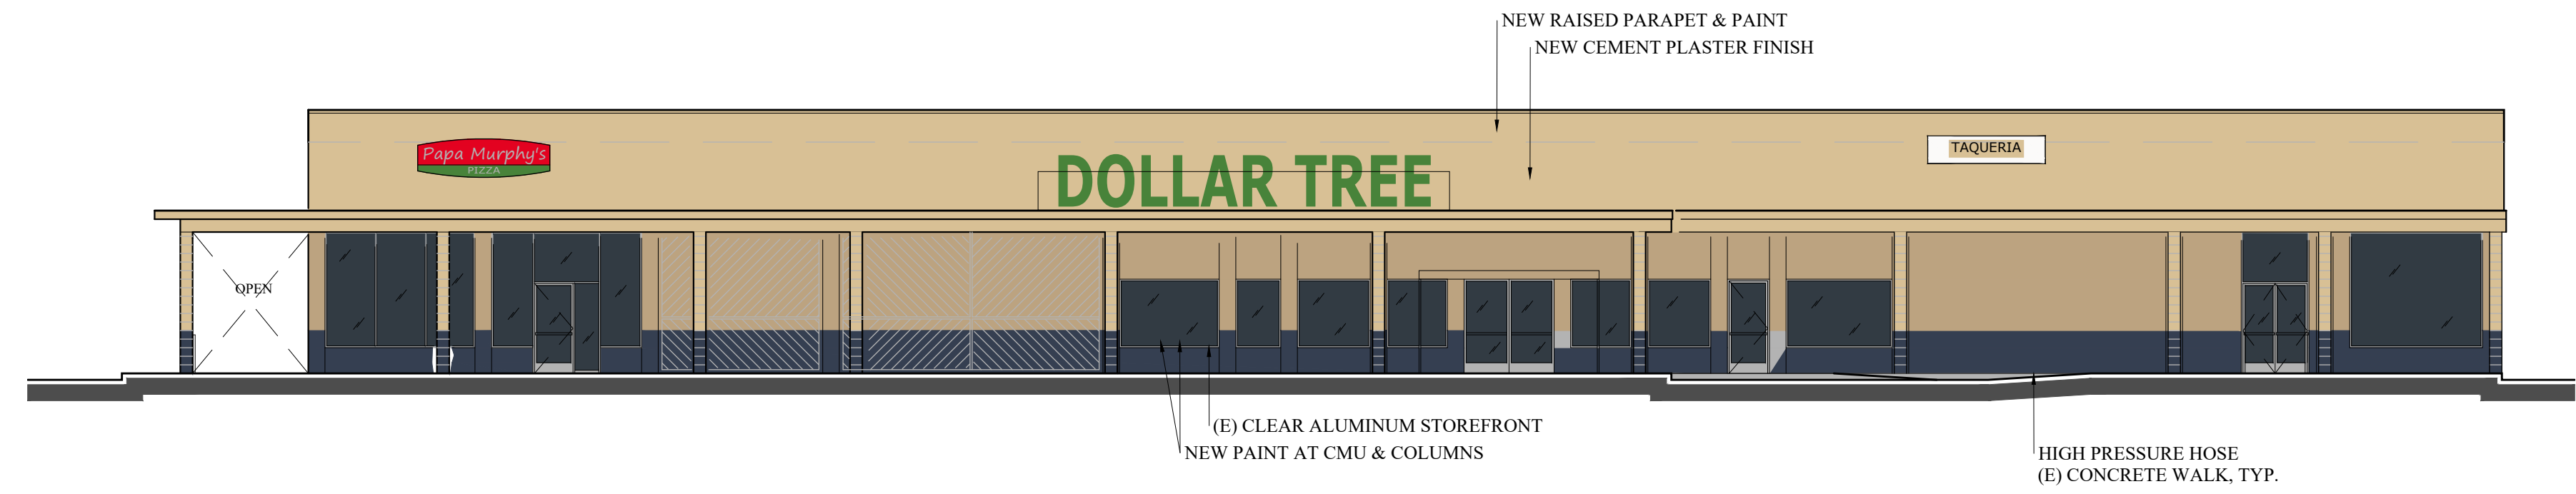

Proposed -NORTH ELEVATION

VIEW FROM PARKING FIELD


3/32" = 1'-0"

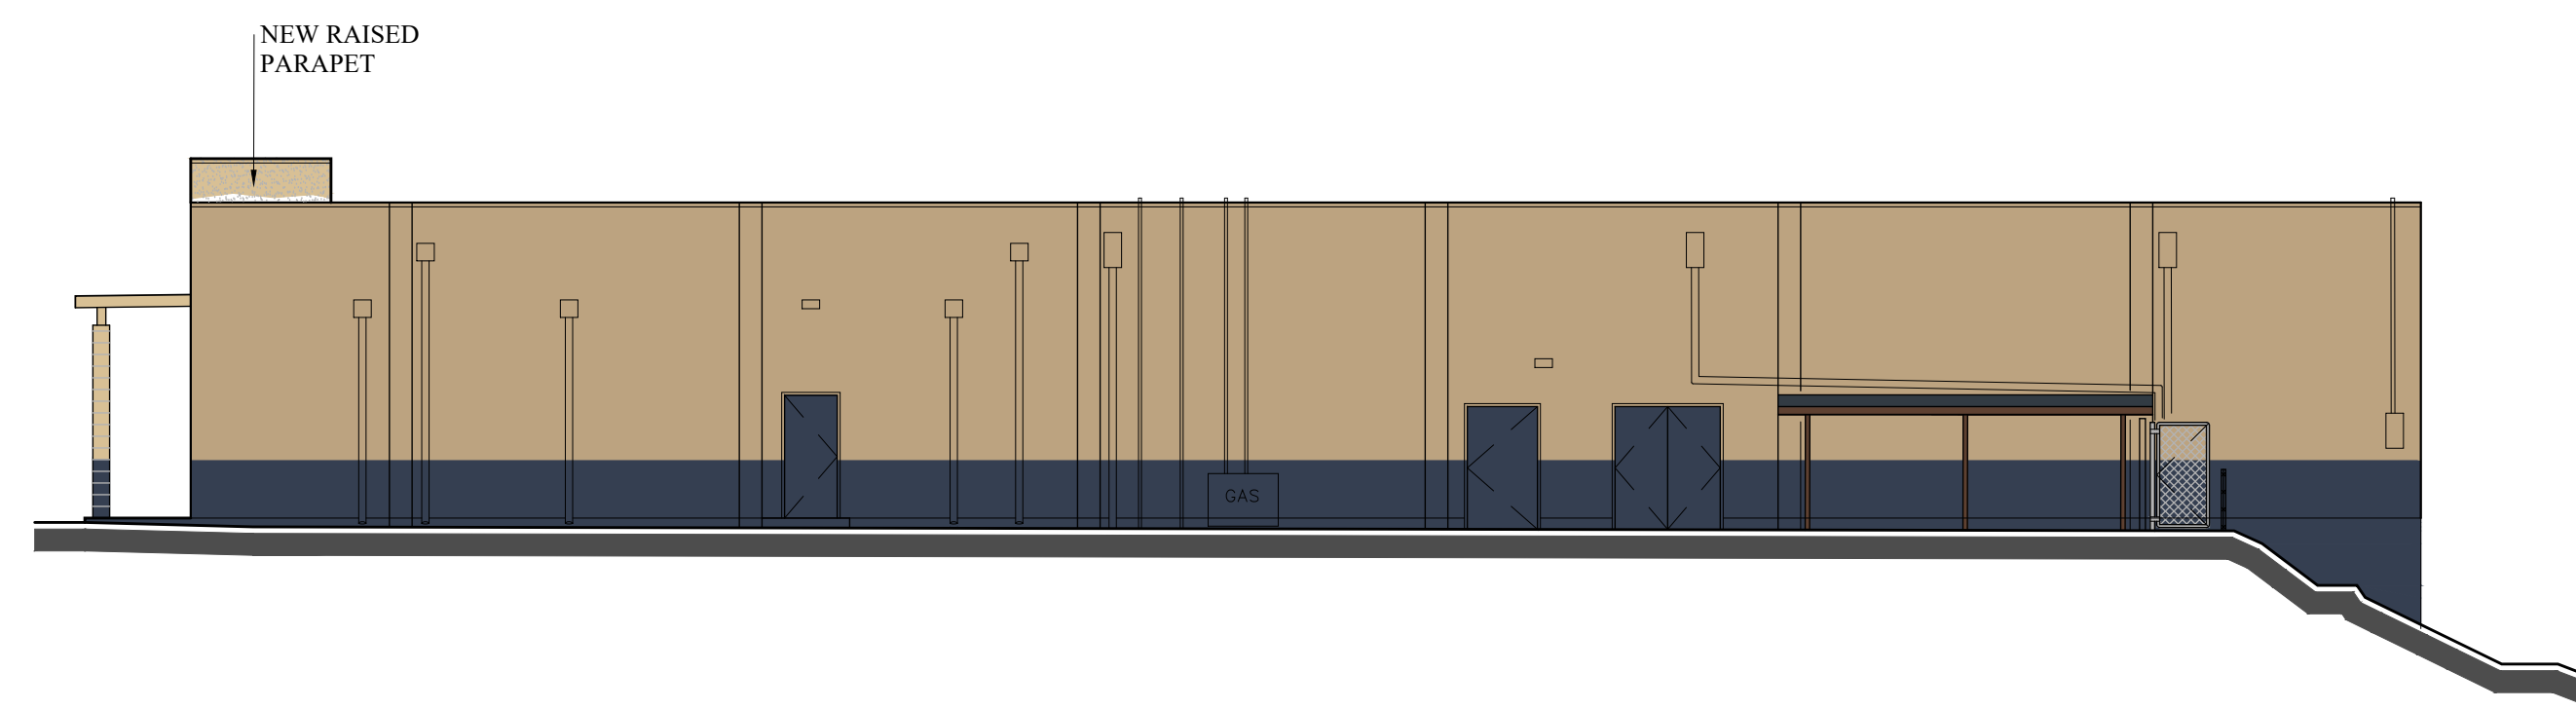

Proposed -WEST ELEVATION

VIEW FROM REAR PARKING FIELD

3/32" = 1'-0"

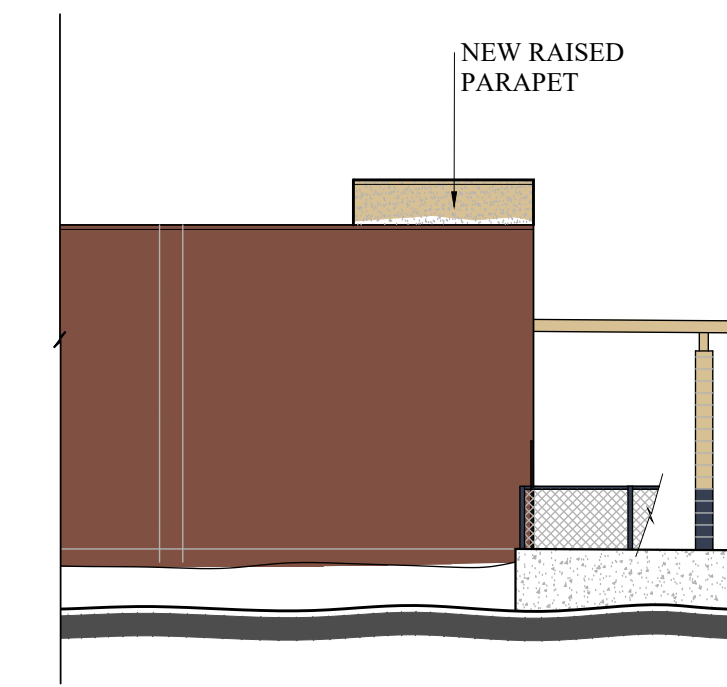

Proposed -SOUTH ELEVATION

VIEW FROM ADJACENT PROPERTY

3/32" = 1'-0"

Proposed Color Palette


	CANOPY SOFFIT
	PARAPET, CANOPY EDGE, UPPER COLUMNS
	CMU WALL -UPPER
	CMU WALL & COLUMN BASE



Existing -EAST ELEVATION

VIEW FROM S. MAIN STREET


3/32" = 1'-0"

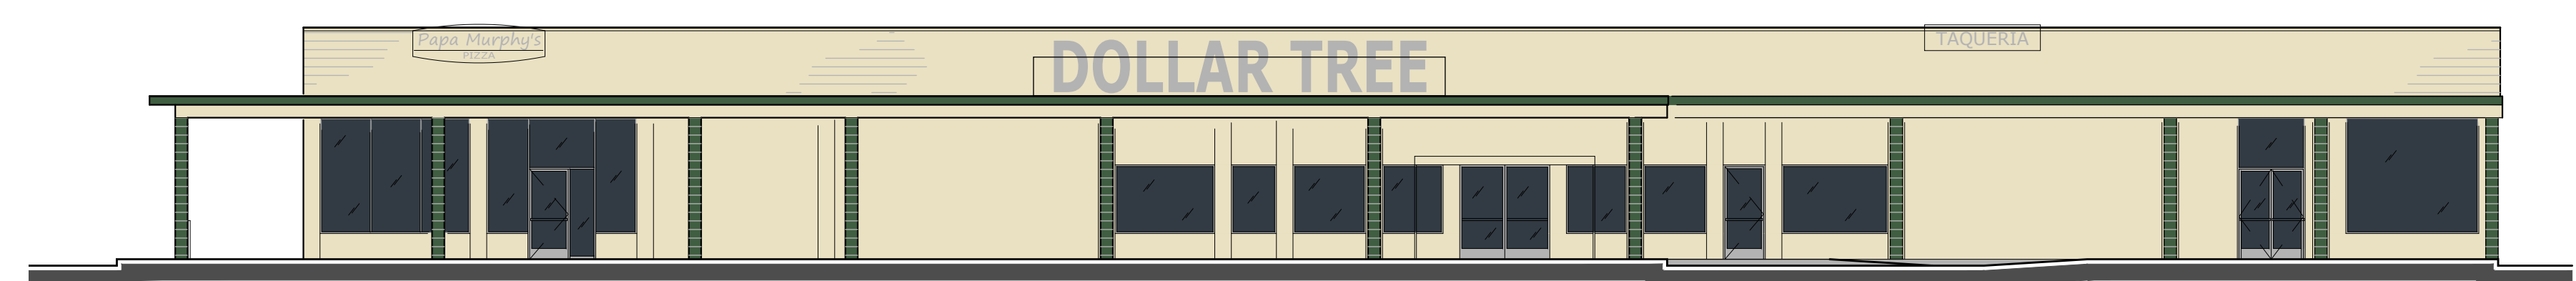

Existing -NORTH ELEVATION

VIEW FROM PARKING FIELD


3/32" = 1'-0"

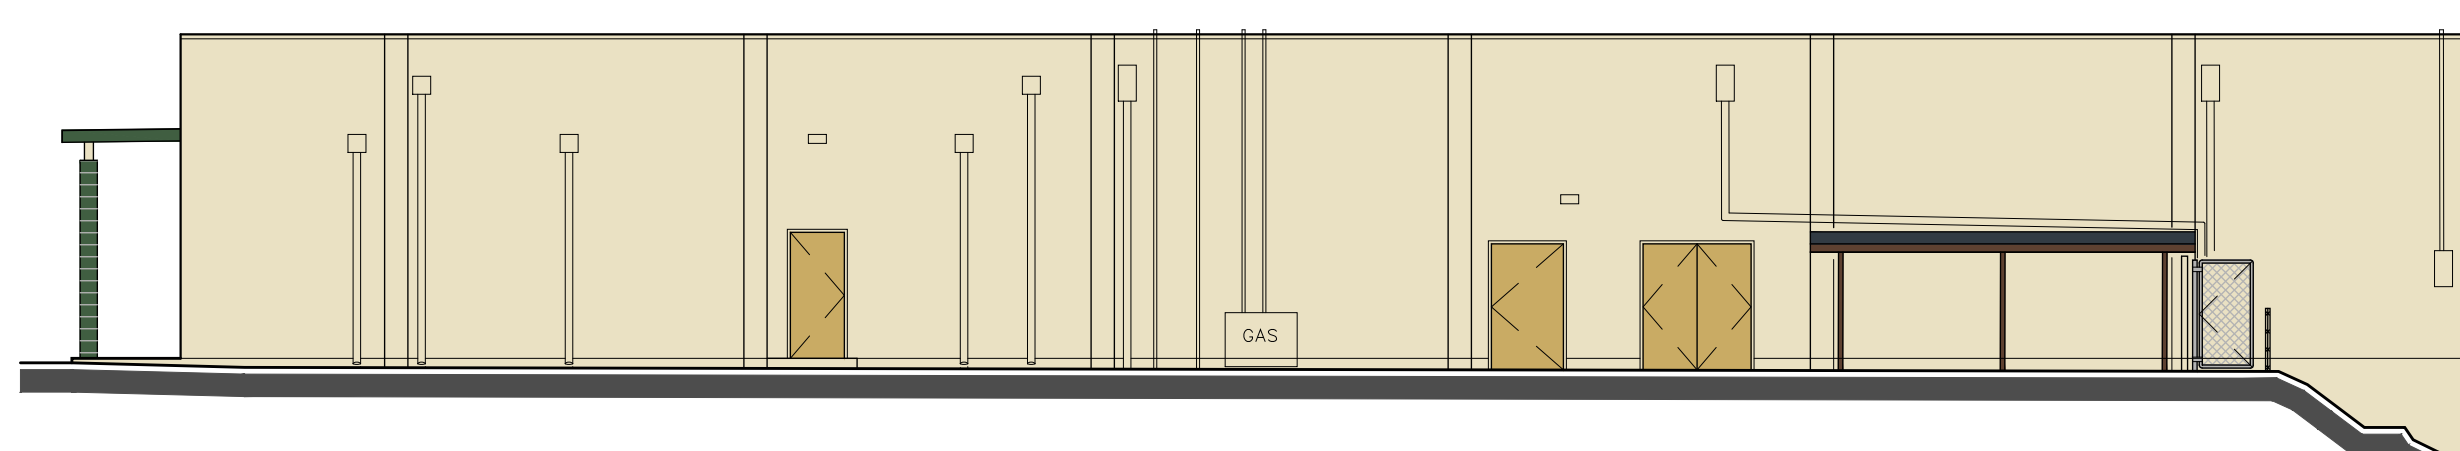

Existing -WEST ELEVATION

VIEW FROM REAR PARKING FIELD

3/32" = 1'-0"

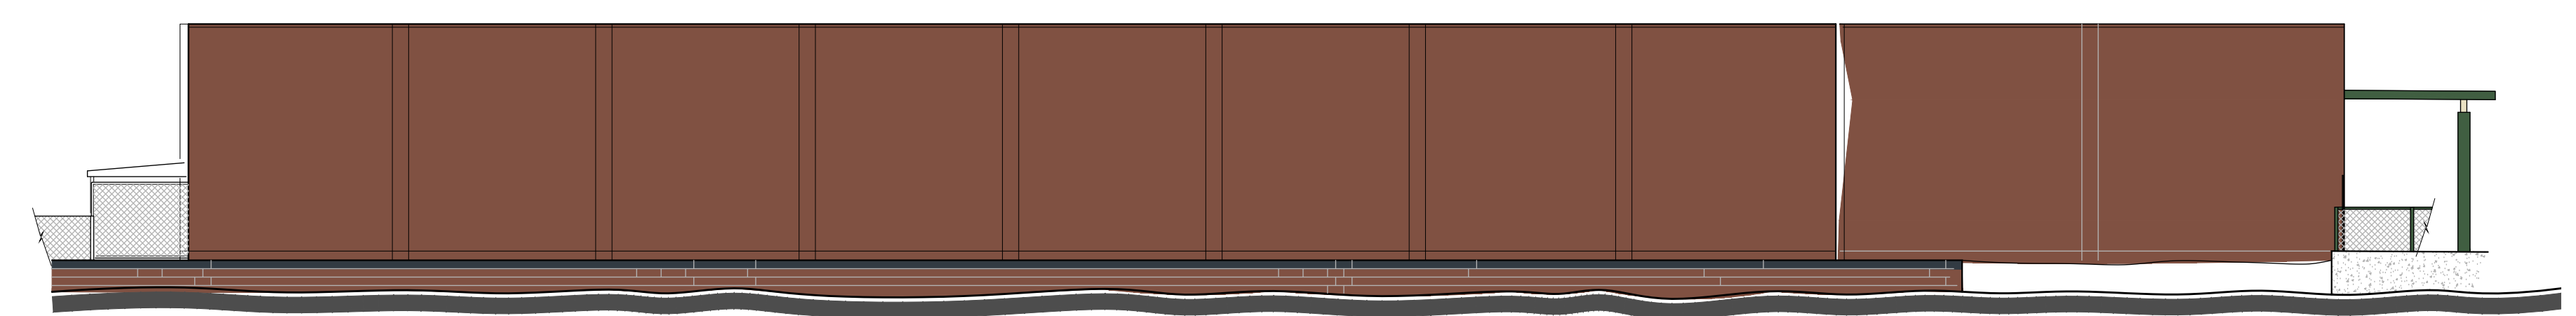

Existing -SOUTH ELEVATION

VIEW FROM ADJACENT PROPERTY

3/32" = 1'-0"

REVISIONS:	

TENANT IMPROVEMENT FOR:
SHORELINE SHOPPING CENTER
1155-1387 S. MAIN STREET LAKEPORT, CA

OWNER:
SHORELINE SHOPPING CENTER LLC
481 N. SANTA CRUZ AVE, SUITE 301
LOS GATOS CA 95030

SHEET TITLE
**EXTERIOR
ELEVATIONS**
JOB NO.
CHECKED BY:
DATE: 10/22/2025
SHEET: