



Architects 7308-Builders 330234
 Safwat Malek President
 safwat@enviro-international.com
 cell: 831/620-9028
 PO Box 1734 - Pebble Beach, CA 93953-1734
 All ideas, designs and plans indicated or represented by these drawings are owned by and are the property of ENVIRO INTERNATIONAL INC, and were created and developed for use in connection with the specified project. None of such ideas, designs or plans shall be used, duplicated or copied by any mean for any purpose without the written permission of the Architect.
 Copyright 2023-2024
 All rights reserved.



Property location & address:
 499 ALVARADO ST BRANCH MONTERREY CA

Owner name:

PROJECT TITLE:
 BUILDING RENOVATION
 499 ALVARADO ST BRANCH MONTERREY CA

REVISION:

DRAWING DATE:
 MAY 2024

SHEET TITLE:
 EXTERIOR RENDERINGS

SHEET NUMBER:
 A-1



Architects 7308-Builders 330234
 Safwat Malek President
 safwat@enviro-international.com
 cell: 831/620-9028
 PO Box 1734 - Pebble Beach, CA 93953-1734
 All ideas, designs and plans indicated or represented by these drawings are owned by and are the property of ENVIRO INTERNATIONAL INC, and were created and developed for use in connection with the specified project. None of such ideas, designs or plans shall be used, duplicated or copied by any mean for any purpose without the written permission of the Architect.
 Copyright 2023-2024
 All rights reserved.



Property location & address:
 499 ALVARADO ST BRANCH MONTERREY CA

Owner name:


PROJECT TITLE:
 BUILDING RENOVATION
 499 ALVARADO ST BRANCH MONTERREY CA

REVISION:


DRAWING DATE:
 MAY 2024

SHEET TITLE:
 INTERIOR RENDERINGS

SHEET NUMBER:
 A-2

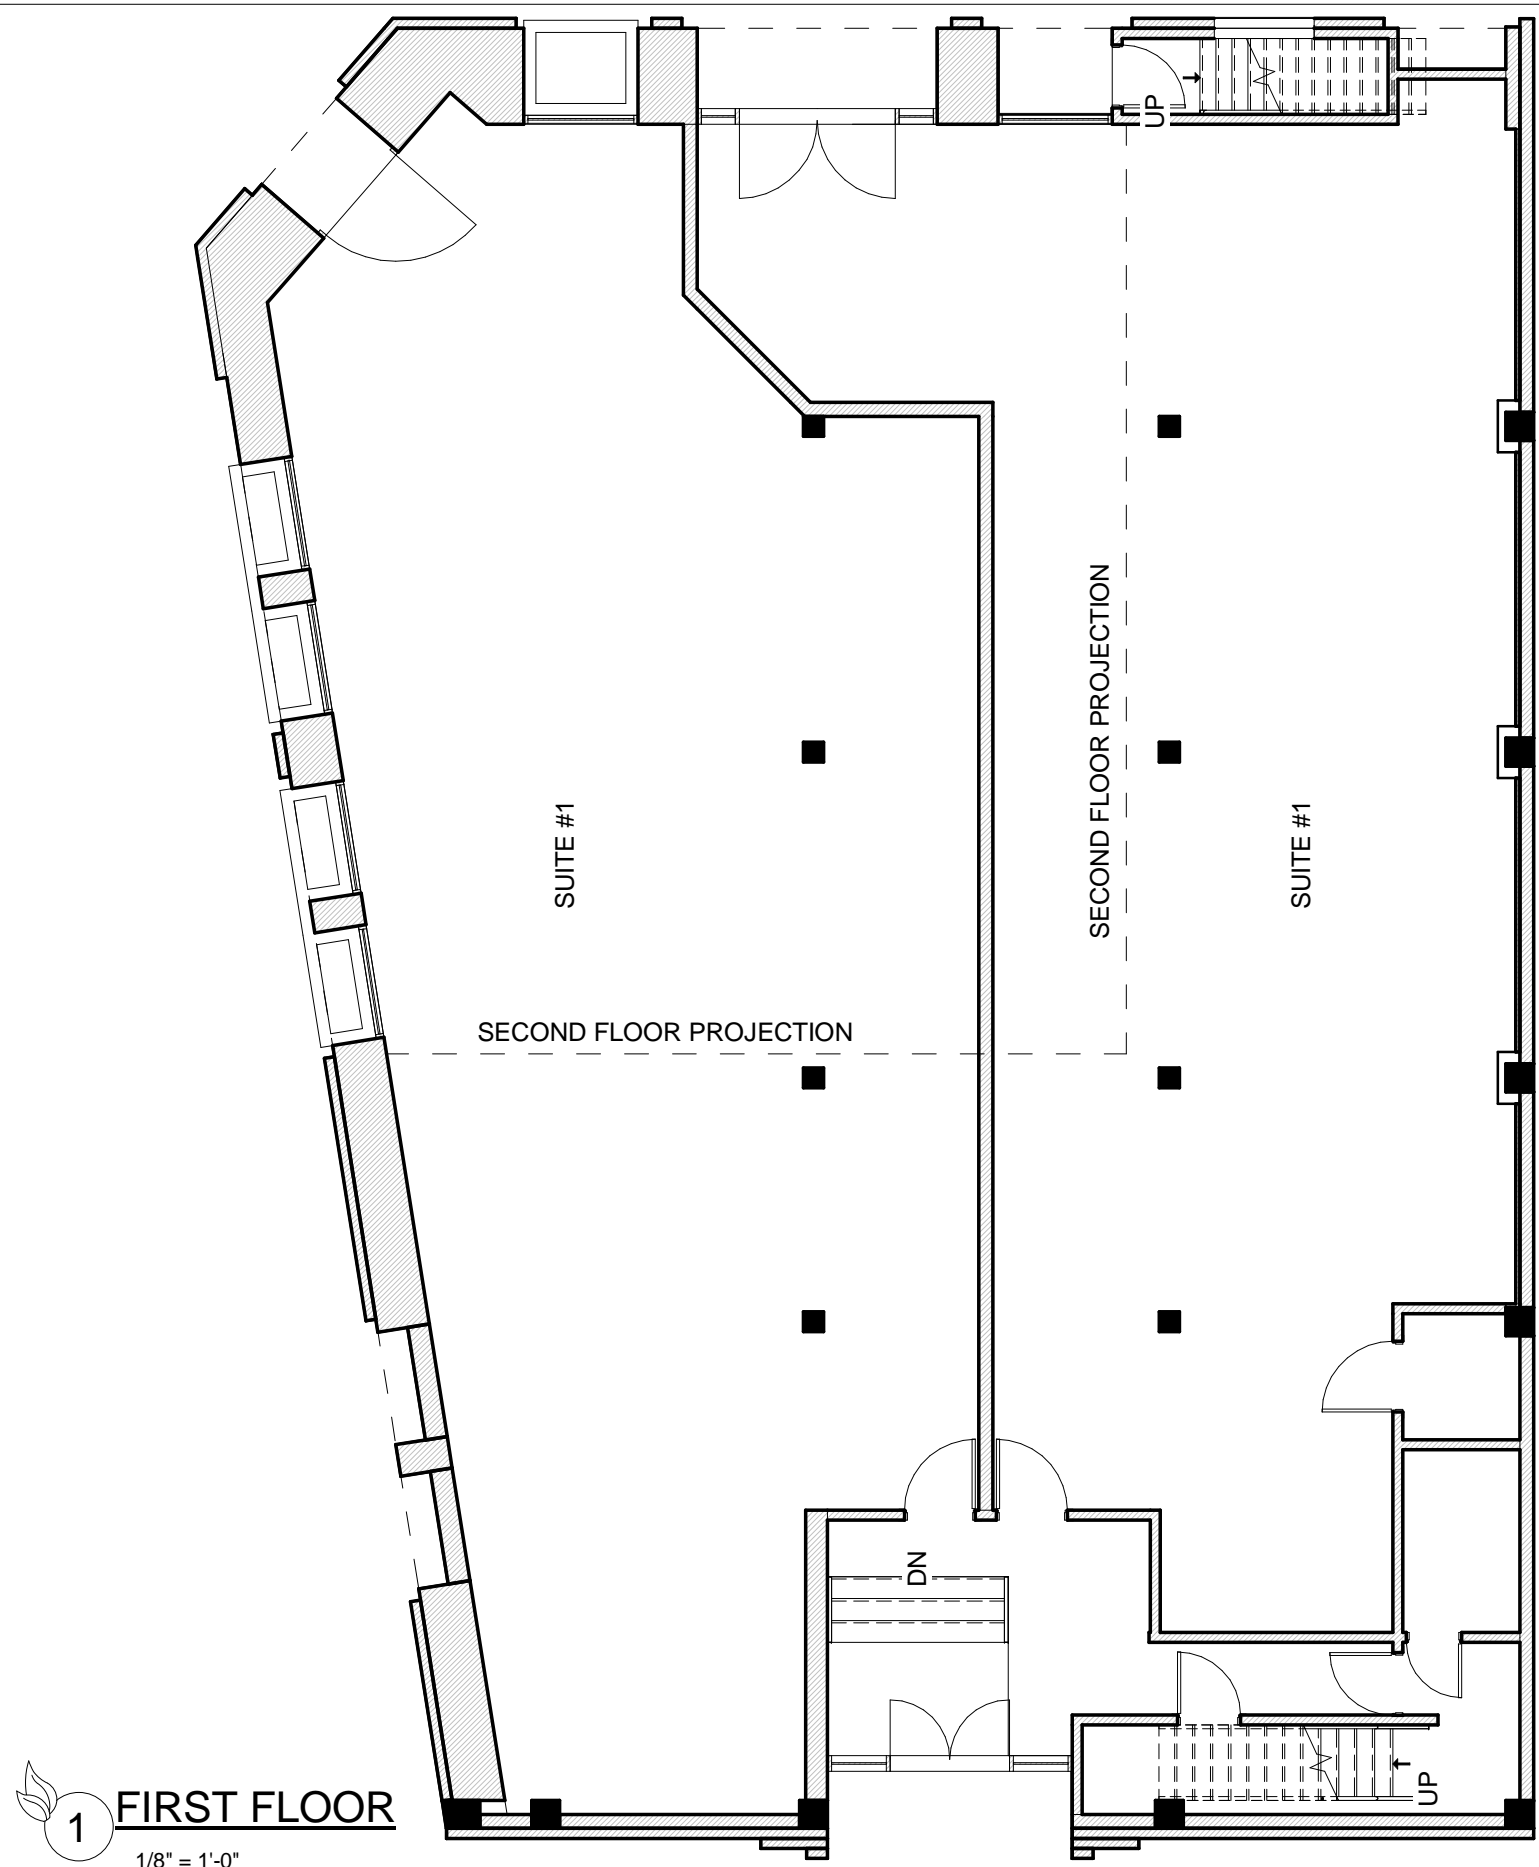

1 FIRST FLOOR
1/8" = 1'-0"

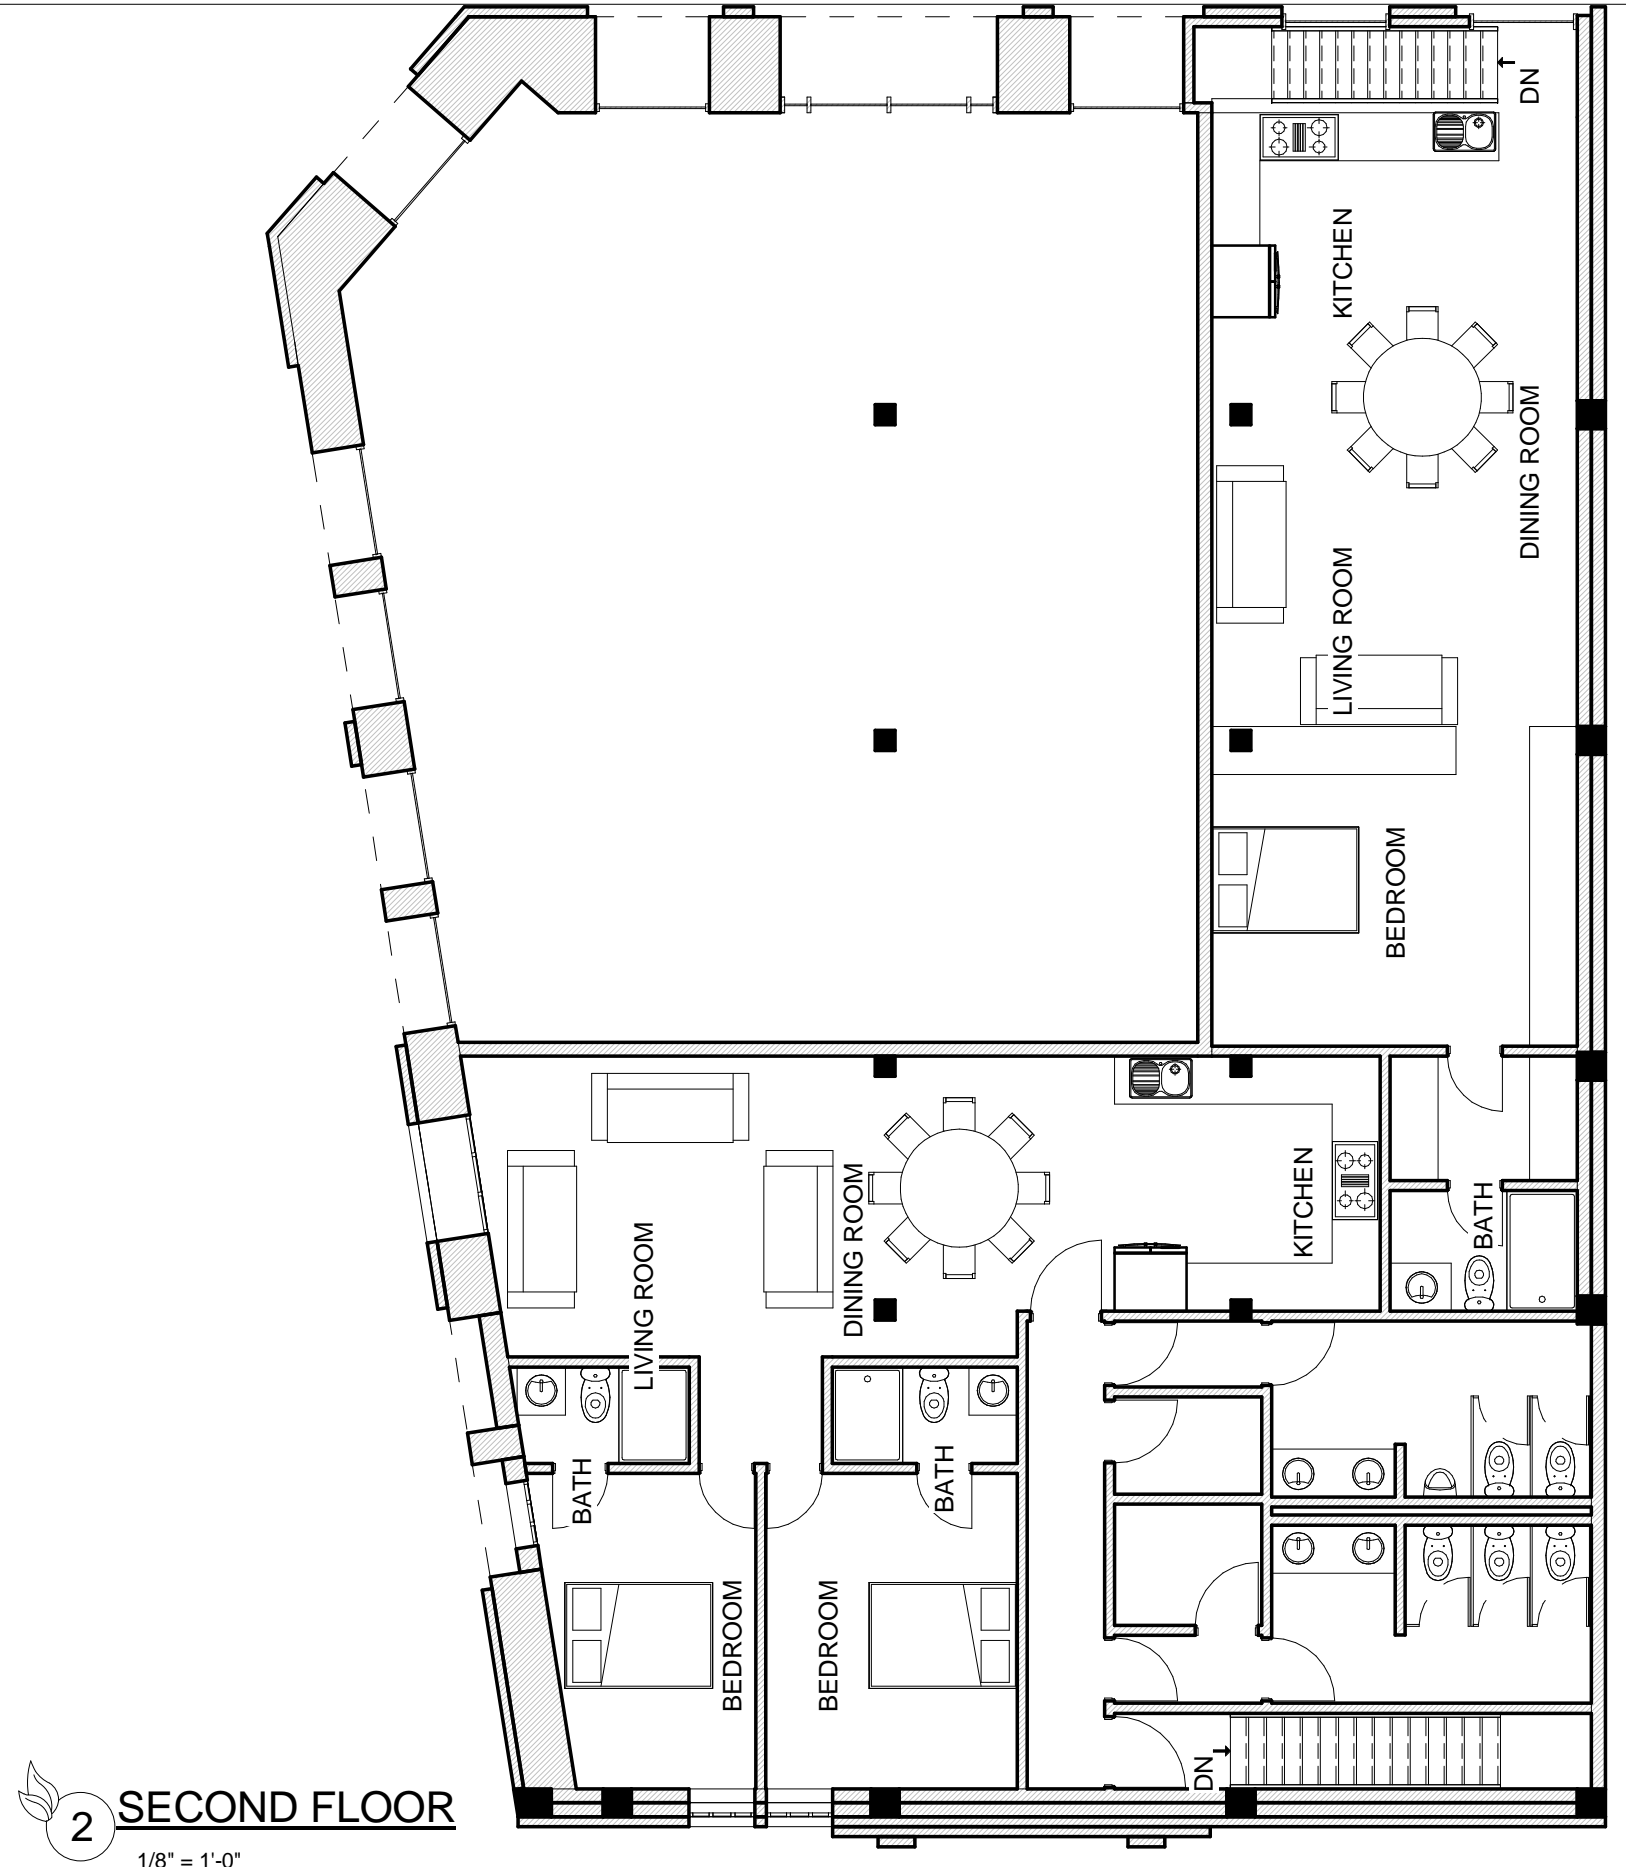

2 SECOND FLOOR
1/8" = 1'-0"



Architects 7308-Builders 330234
Safwat Malek President
safwat@enviro-international.com
cell: 831/620-9028
PO Box 1734 - Pebble Beach, CA 93953-1734
All ideas, designs and plans indicated or represented by these drawings are owned by and are the property of ENVIRO INTERNATIONAL INC, and were created and developed for use in connection with the specified project. None of such ideas, designs or plans shall be used, duplicated or copied by any mean for any purpose without the written permission of the Architect.
Copyright 2023-2024
All rights reserved.



Property location & address:
499 ALVARADO ST BRANCH MONTERREY CA

Owner name:

PROJECT TITLE:
BUILDING RENOVATION
499 ALVARADO ST BRANCH MONTERREY CA

REVISION:

DRAWING DATE:
MAY 2024

SHEET TITLE:
FLOOR PLANS

SHEET NUMBER:
A-3