

PARKING CALCULATIONS	
TOTAL BUILDING AREA:	14,023 S.F.
	(9 COMPACT + 70 REGULAR)
TOTAL PARKING PROVIDED:	79 STALLS
REQUIRED H/C STALLS:	4 (1 VAN)
PROVIDED H/C STALLS:	4 (1 VAN)
<hr/>	
RESTAURANT AREA:	3,723 S.F./ 100 = 37 STALLS
RETAIL/ BUSINESS AREA:	10,300 S.F./300 = 34 STALLS




GREEN PLAZA @ BULVERDE RETAIL SHELL

25211 N. US HWY 281
SAN ANTONIO, TEXAS 78260

SCHEMATIC SITE

project #: 23.016
06.14.24

A1.1

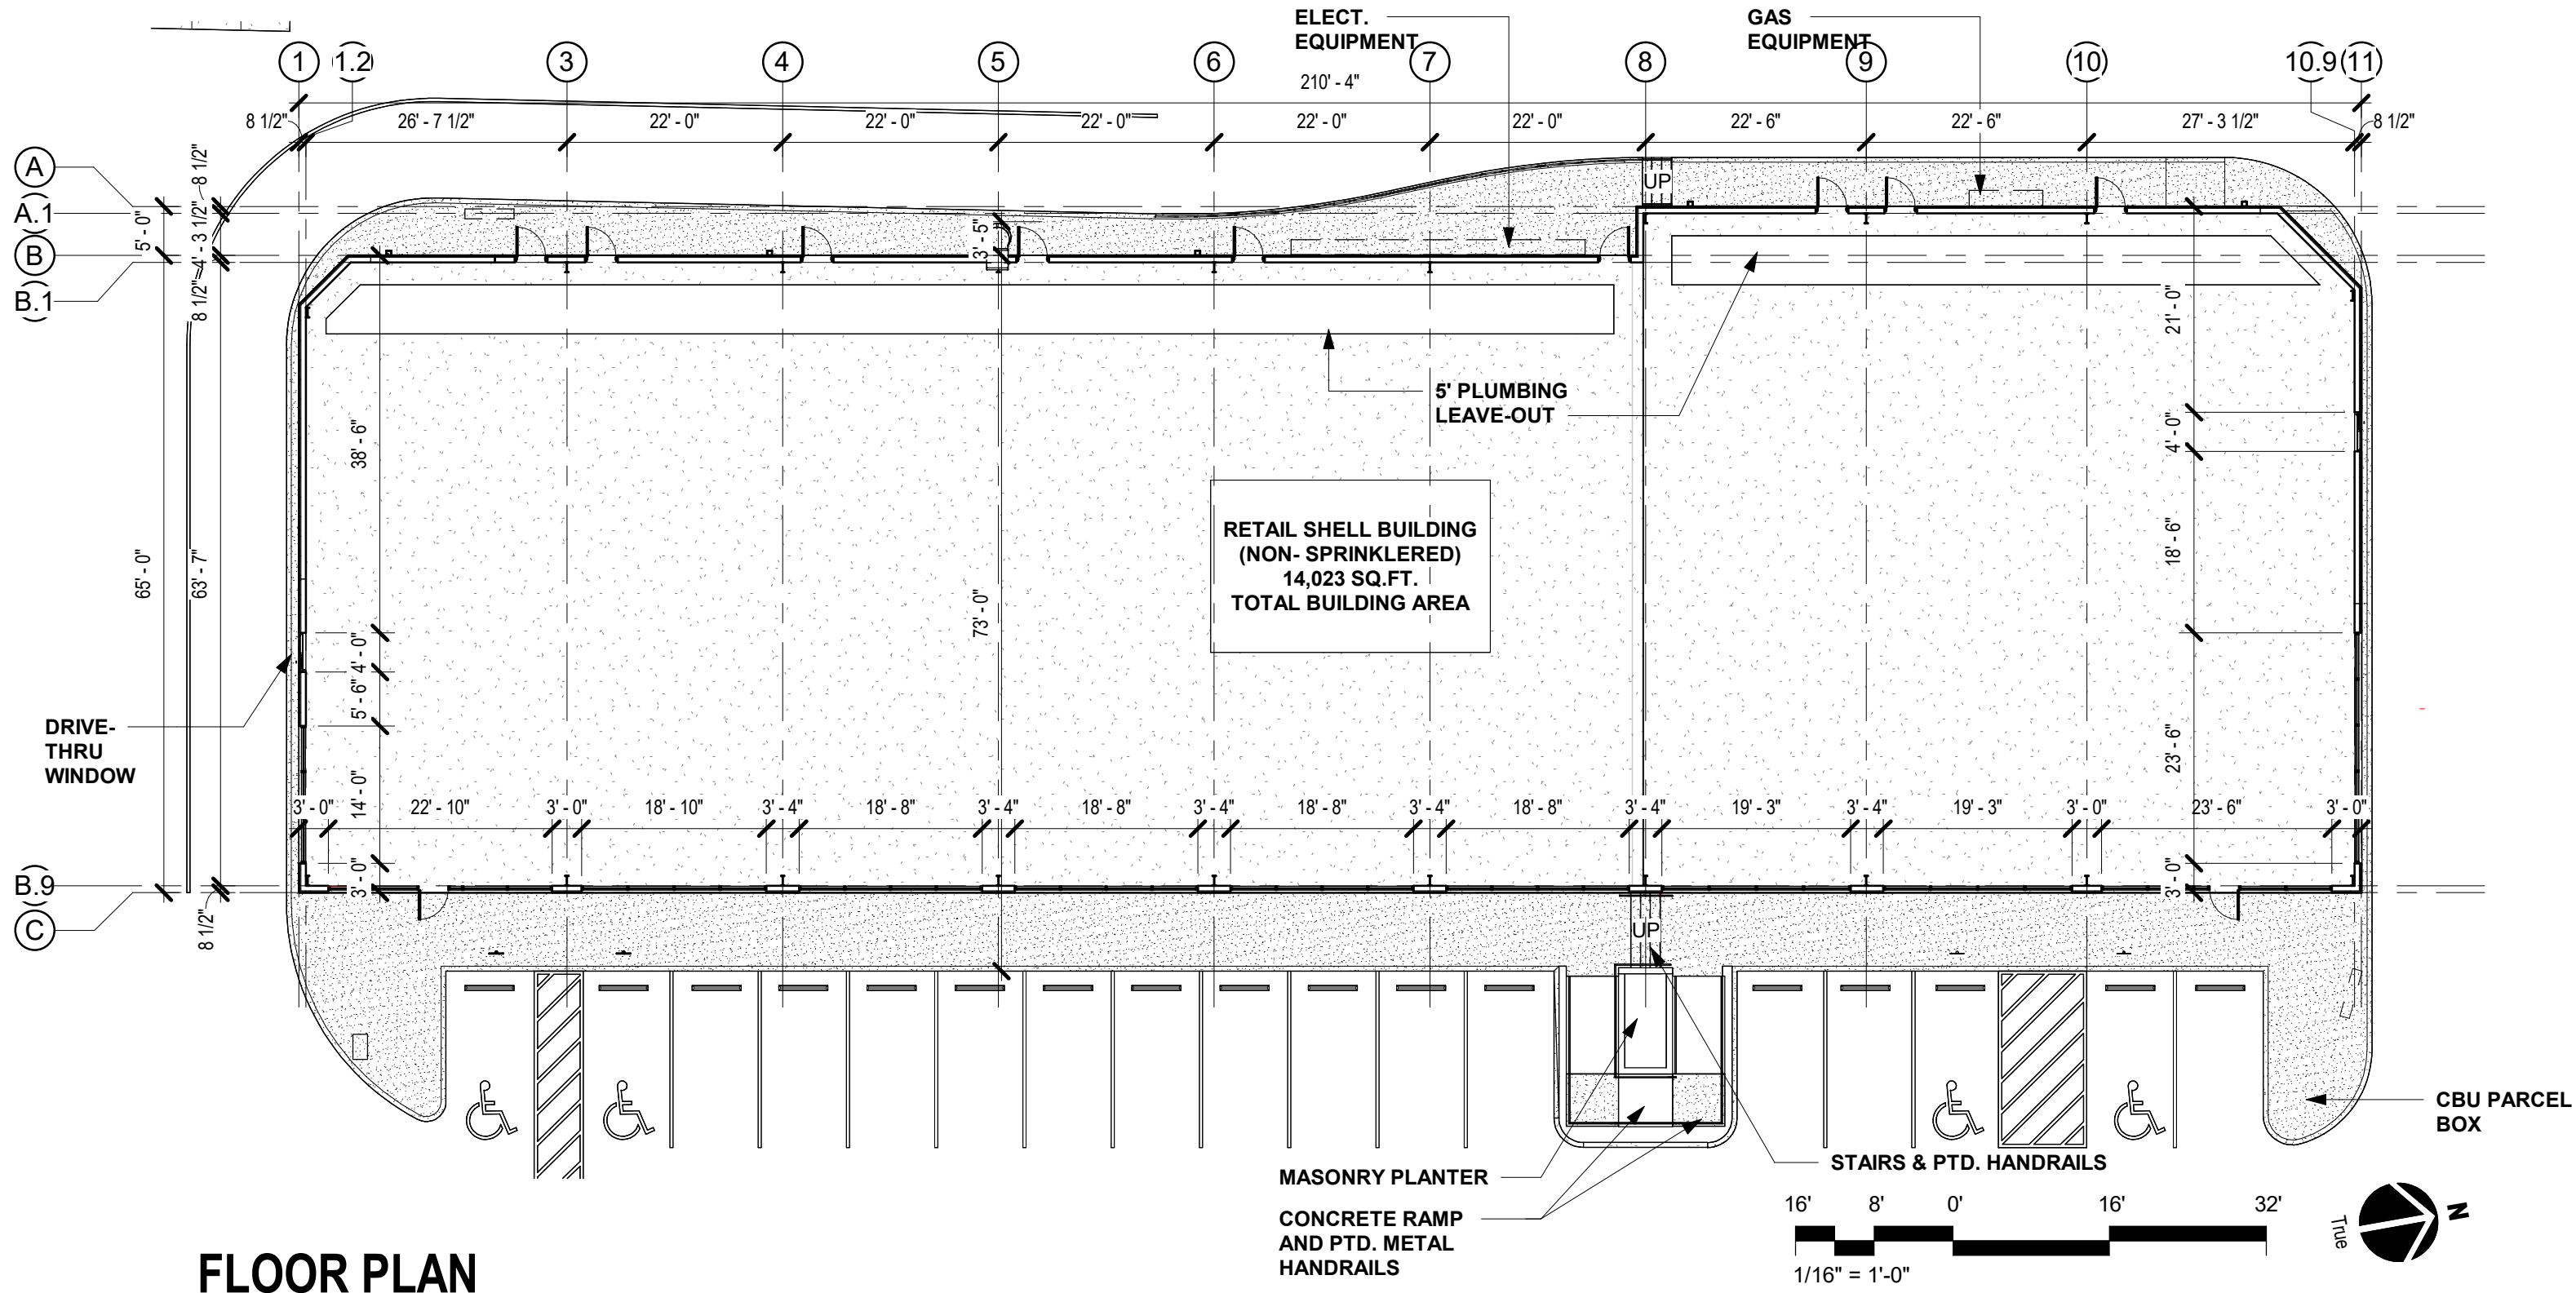

FLOOR PLAN

SCALE: 1/16" = 1'-0"



GREEN PLAZA @ BULVERDE RETAIL SHELL


25211 N. US HWY 281
SAN ANTONIO, TEXAS 78260

SCHEMATIC FLOOR PLAN

project #: 23.016


06.14.24

A1.2

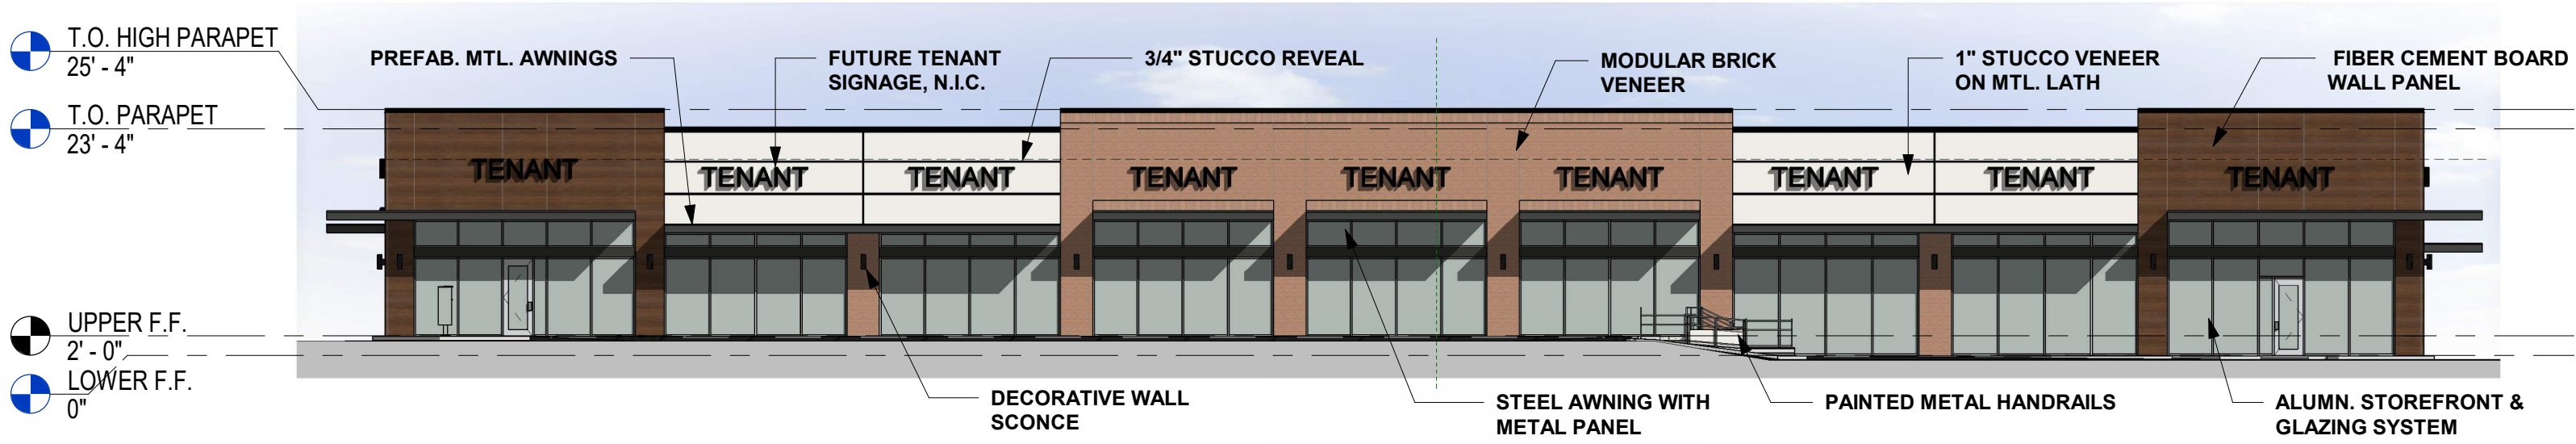


EAST ELEVATION

SCALE: 1/16" = 1'-0"

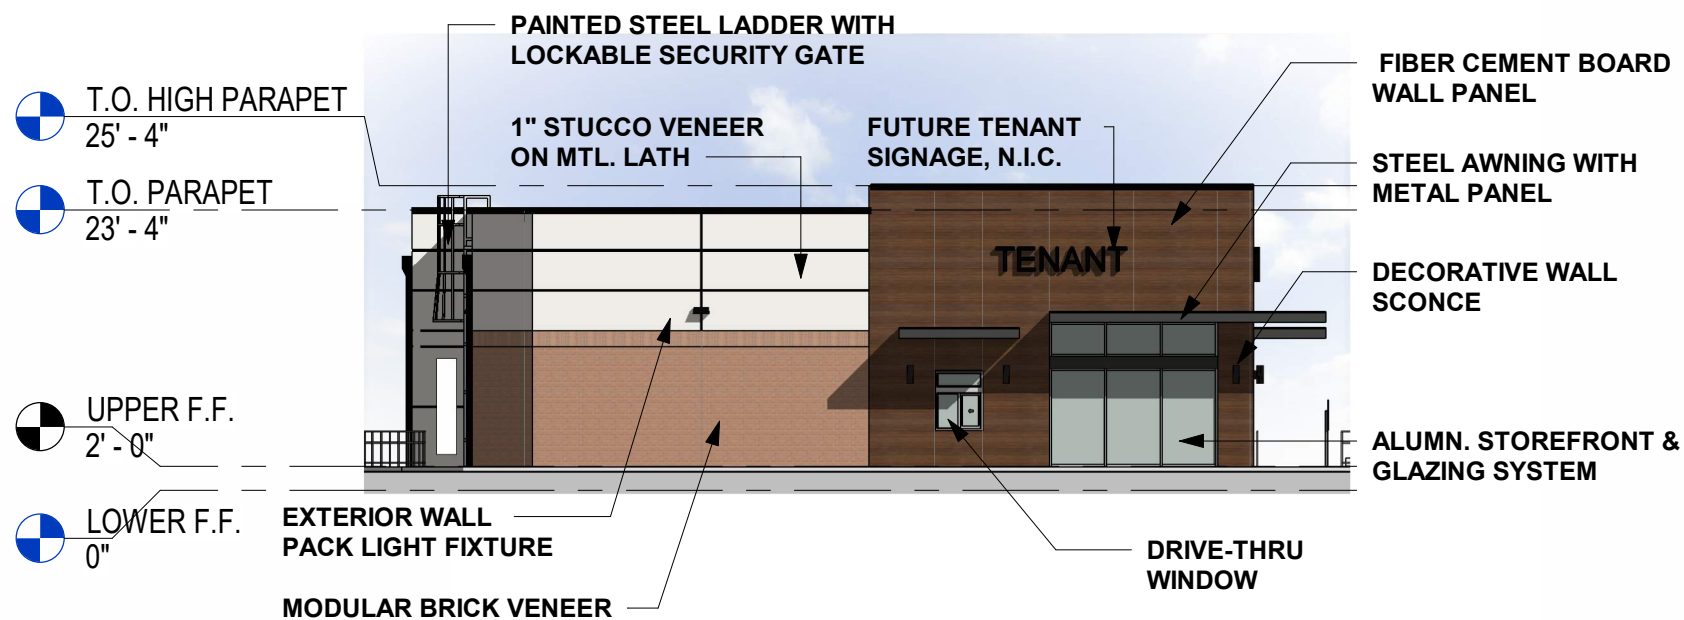


SOUTH ELEVATION

SCALE: 1/16" = 1'-0"

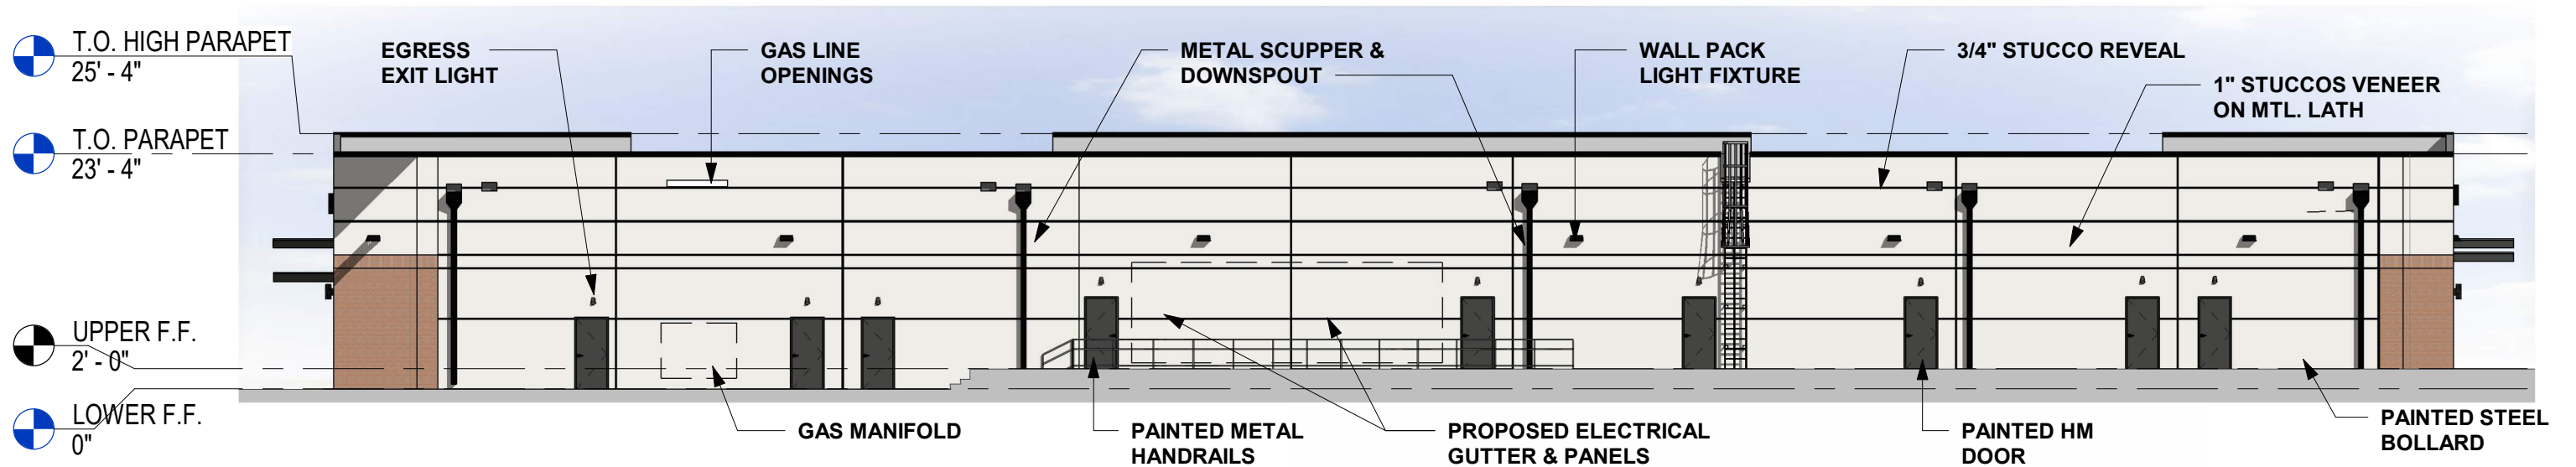

WEST ELEVATION

SCALE: 1/16" = 1'-0"

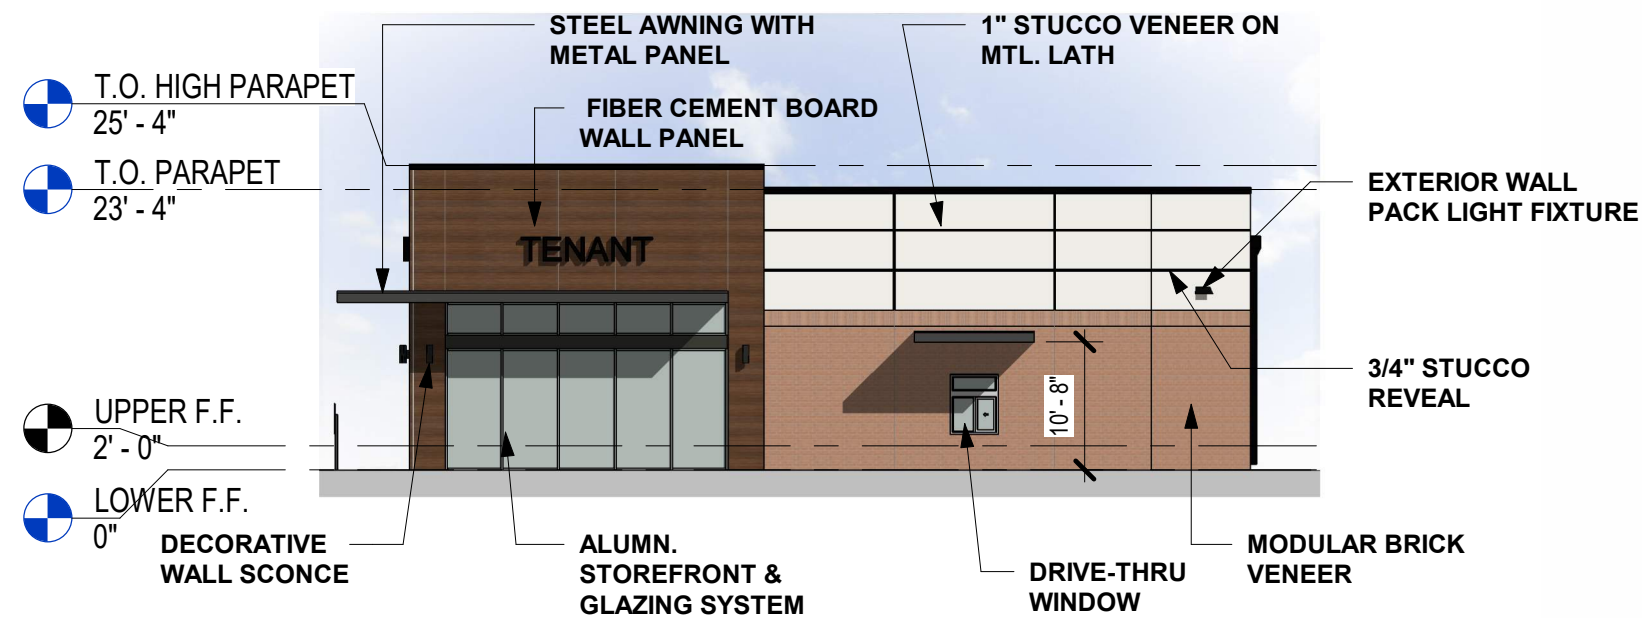

NORTH ELEVATION

SCALE: 1/16" = 1'-0"

