



E. 82nd Street

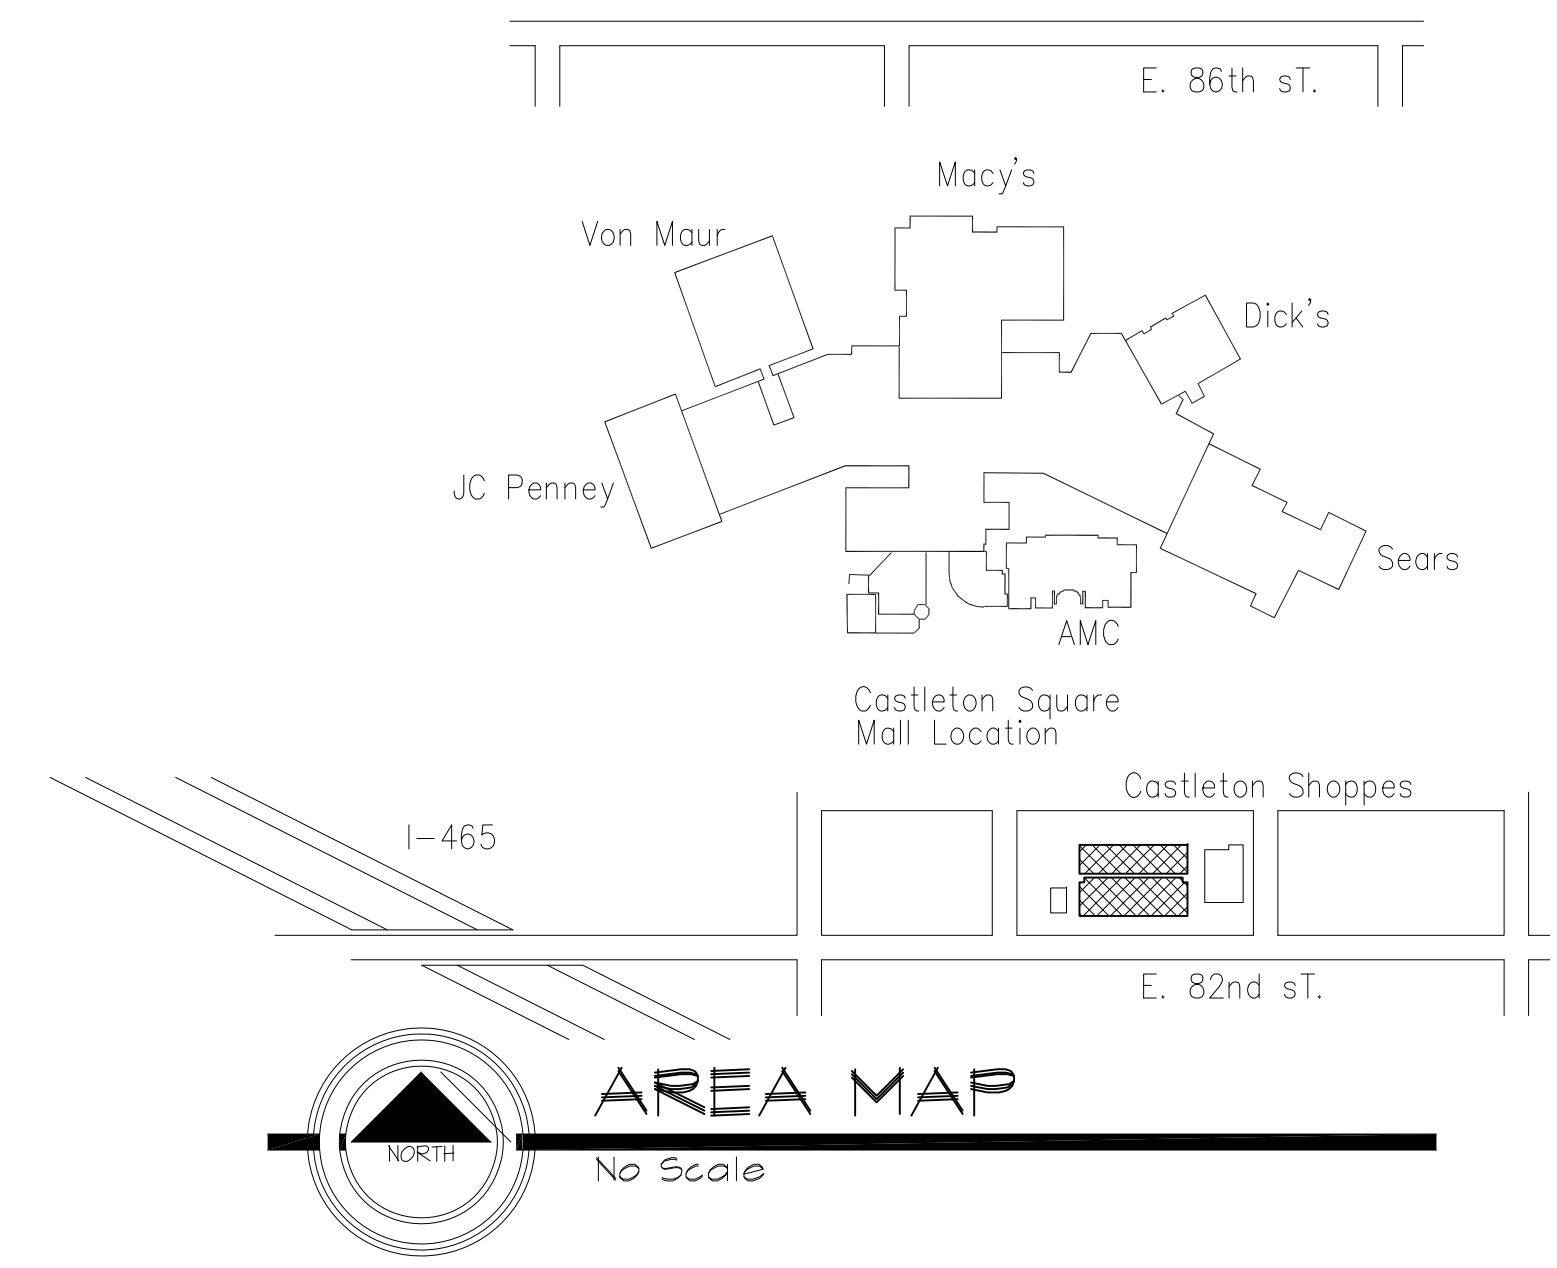

**AREA MAP**  
No Scale

**The Broadbent Company**  
 117 E Washington Street, Suite 300  
 Indianapolis, Indiana 46204  
[www.broadbentcompany.com](http://www.broadbentcompany.com)  
 (317) 237-2900

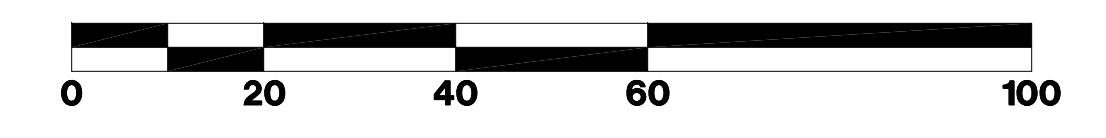

| Site Data   |             |
|---|-------------|
| <b>Total Building Area</b>  |             |
| TOTAL BLDG AREA   | 31,300 S.F. |
| <b>Parking Spaces</b>   |             |
| TOTAL PARKING REQ'D   | 155 SPACES  |
| TOTAL PARKING PROVIDED  | 155 SPACES  |
| <b>NOTE:</b>  |             |
| THIS SITE PLAN IS SCHEMATIC AND IS PROVIDED TO SHOW APPROXIMATE ACREAGE AND LOCATIONS OR SIZES OF A BUILDING (OR BUILDINGS) THAT WILL FIT ON THIS SITE. CHANGES MAY BE REQUIRED ONCE A FINAL SURVEY WITH CURRENT BOUNDARIES, EASEMENTS, RIGHT-OF-WAYS AND DIMENSIONS OR AFTER FINAL ZONING REVIEW IS COMPLETED. |             |
| THE INFORMATION CONTAINED HEREIN IS BELIEVED TO BE CORRECT AND IS OBTAINED FROM SOURCES WE REGARD AS RELIABLE. WE ASSUME NO LIABILITY FOR ERRORS OR OMISSIONS HEREIN. ALL DIMENSIONS ARE APPROXIMATE.   |             |

**Schematic Site Plan**  
Scale: 1" = 20'

**Castleton Shoppes**

|   |  |   |
|---|--|---|
| FILE - DATE - TIME<br>8106-2.dwg 4-10-22 1:24:45 pm EST |  | <b>LEECH-HENSLEY ARCHITECTS<sup>INC</sup></b><br>7785 East 126th St. Fishers, IN 46038<br>tel 317 842 1931 fax 317 842 7994 |
| PLOT SCALE<br>1/2" = 1'-0"                              |  |   |
| <b>Proj. No. 8106</b>                                   |  | <b>October 3, 2024</b>  |
| <b>Scheme #2</b>  |  |   |