

**CONCEPTUAL SITE PLAN**



DISCLAIMER: THE SITE INFORMATION PROVIDED IS BASED ON SOURCES BELIEVED TO BE RELIABLE AND IS SUBJECT TO CHANGE WITHOUT NOTICE. BAYLAND BUILDINGS INC. MAKES NO GUARANTEE, WARRANTY, OR REPRESENTATION AS TO THE ACCURACY AND COMPLETENESS OF SUCH INFORMATION.

**APPROVED**

OWNERS SIGNATURE \_\_\_\_\_ DATE \_\_\_\_\_

SALES REPRESENTATIVE \_\_\_\_\_ DATE \_\_\_\_\_

(APPROVAL NOT VALID w/o SIGNATURE)

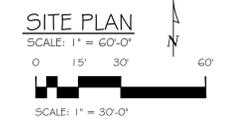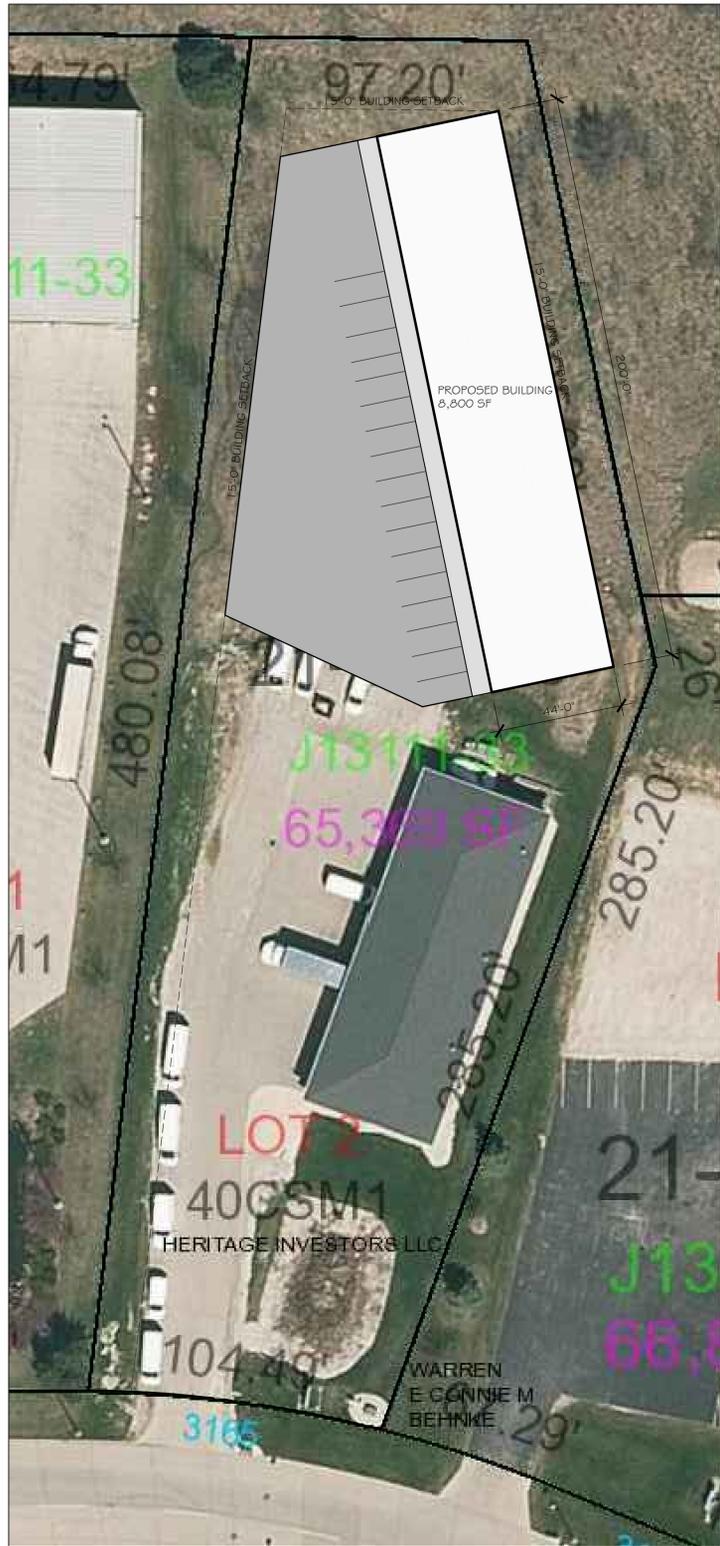

ISSUED FOR:



PRELIMINARY

BID SET

CONSTRUCTION

SHEET

**C1.0**

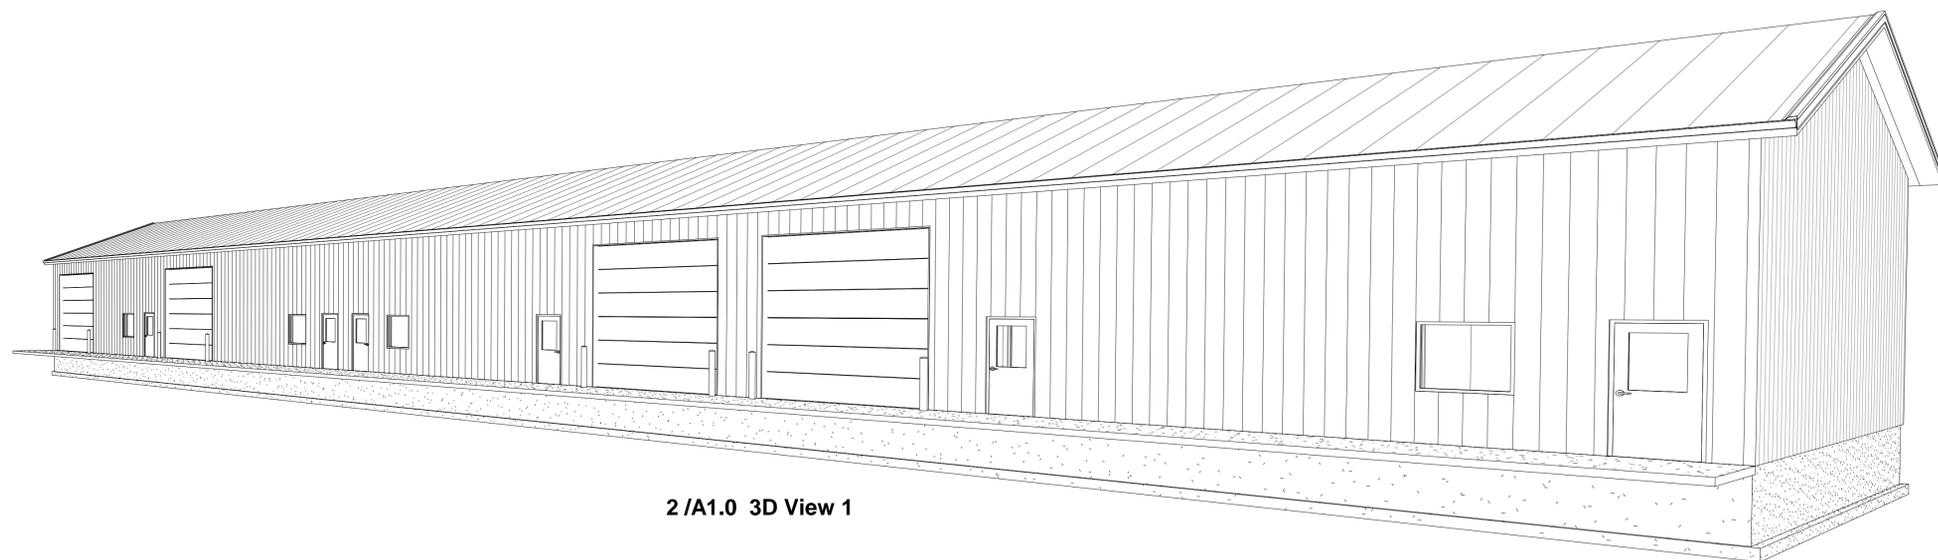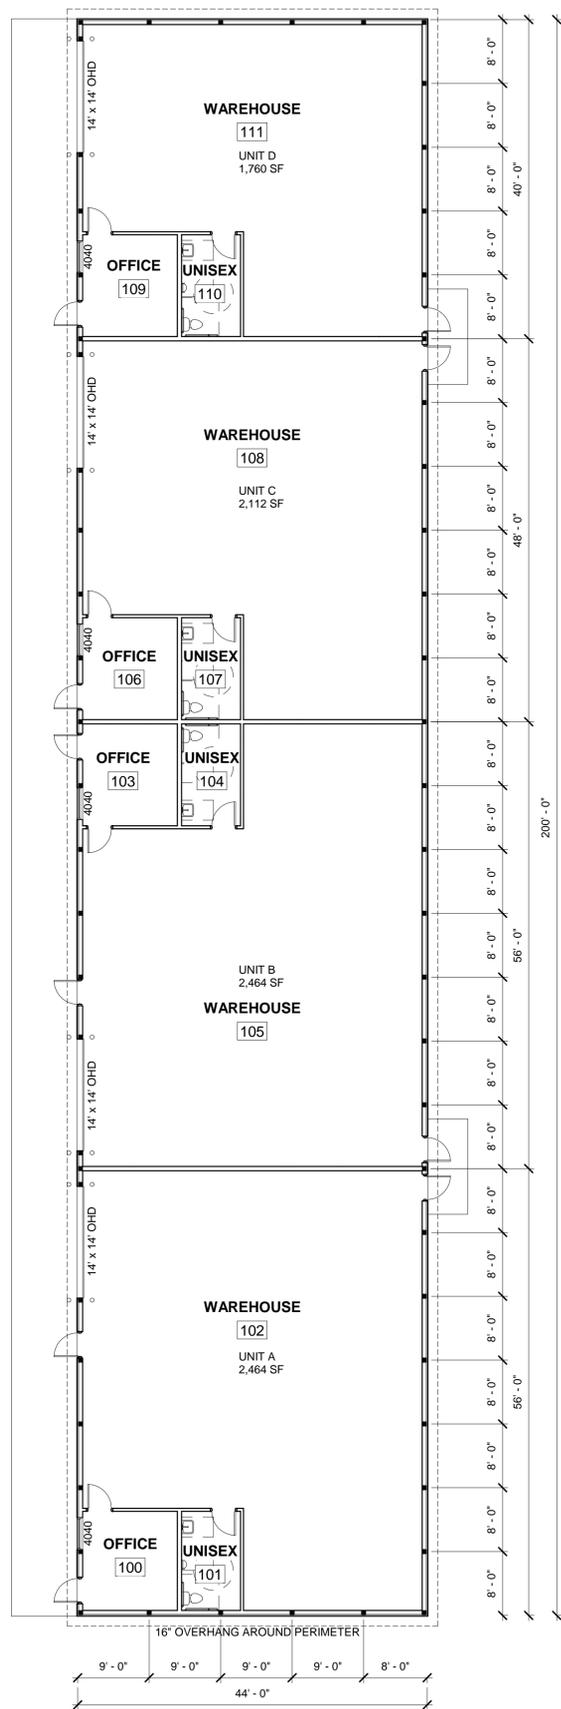

2 /A1.0 3D View 1

PROPOSED BUILDING FOR:

**PROJECT NAME**

CITY, WISCONSIN; COUNTY OF:

**SCALE VERIFICATION**

THIS BAR MEASURES 1" ON ORIGINAL.  
ADJUST SCALE ACCORDINGLY

NOTICE OF COPYRIGHT  
THESE PLANS ARE COPYRIGHTED AND ARE SUBJECT TO  
COPYRIGHT PROTECTION AS AN "ARCHITECTURAL WORK" UNDER  
SEC. 102 OF THE COPYRIGHT ACT, 17 U.S.C. AS AMENDED  
DECEMBER 1990 AND KNOWN AS ARCHITECTURAL WORKS  
COPYRIGHT PROTECTION ACT OF 1990. THE PROTECTION  
INCLUDES BUT IS NOT LIMITED TO THE OVERALL FORM AS WELL  
AS THE ARRANGEMENT AND COMPOSITION OF SPACES AND  
ELEMENTS OF THE DESIGN. UNDER SUCH PROTECTION  
UNAUTHORIZED USE OF THESE PLANS, WORK OR BUILDING  
REPRESENTED, CAN LEGALLY RESULT IN THE CESSATION OF  
CONSTRUCTION OR BUILDINGS BEING SEIZED AND/OR MONETARY  
COMPENSATION TO BAYLAND BUILDINGS, INC.

JOB NUMBER: \*

PROJECT EXECUTIVE: \*

DRAWN BY: \*

DATE: \*

REVISIONS:


ISSUED FOR: CHECKED DATE: BY:

- PRELIMINARY
- BID SET
- DESIGN REVIEW
- CHECKSET
- CONSTRUCTION


OVERALL FLOOR PLAN

**A1.0**




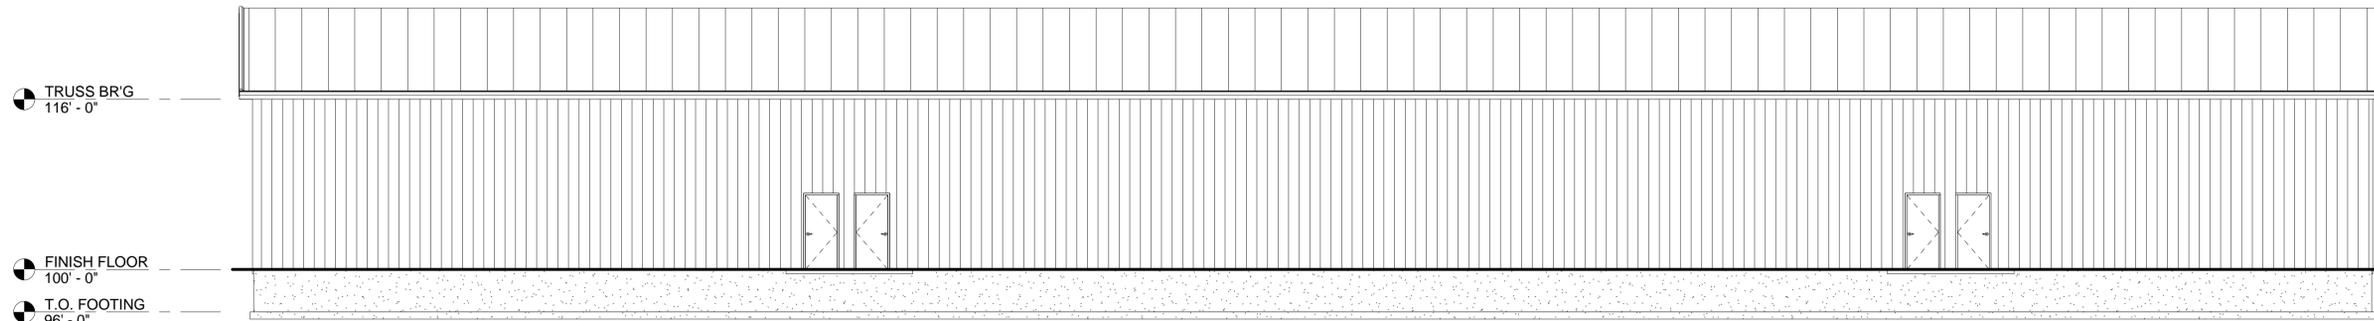


1 /A2.0 EAST ELEVATION 1/8" = 1'-0"

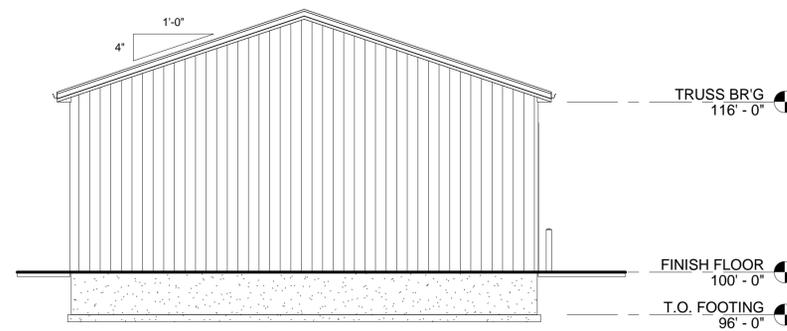

2 /A2.0 NORTH ELEVATION 1/8" = 1'-0"

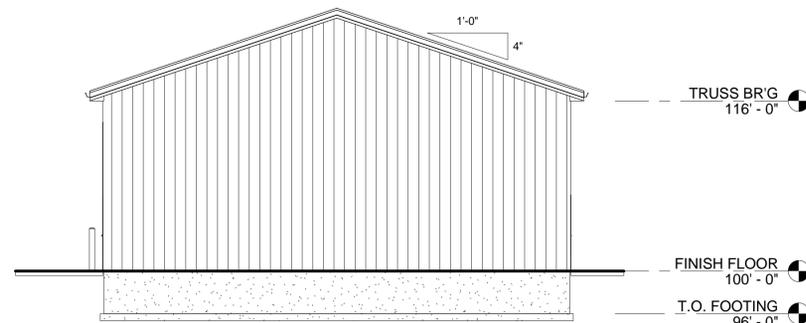

3 /A2.0 SOUTH ELEVATION 1/8" = 1'-0"

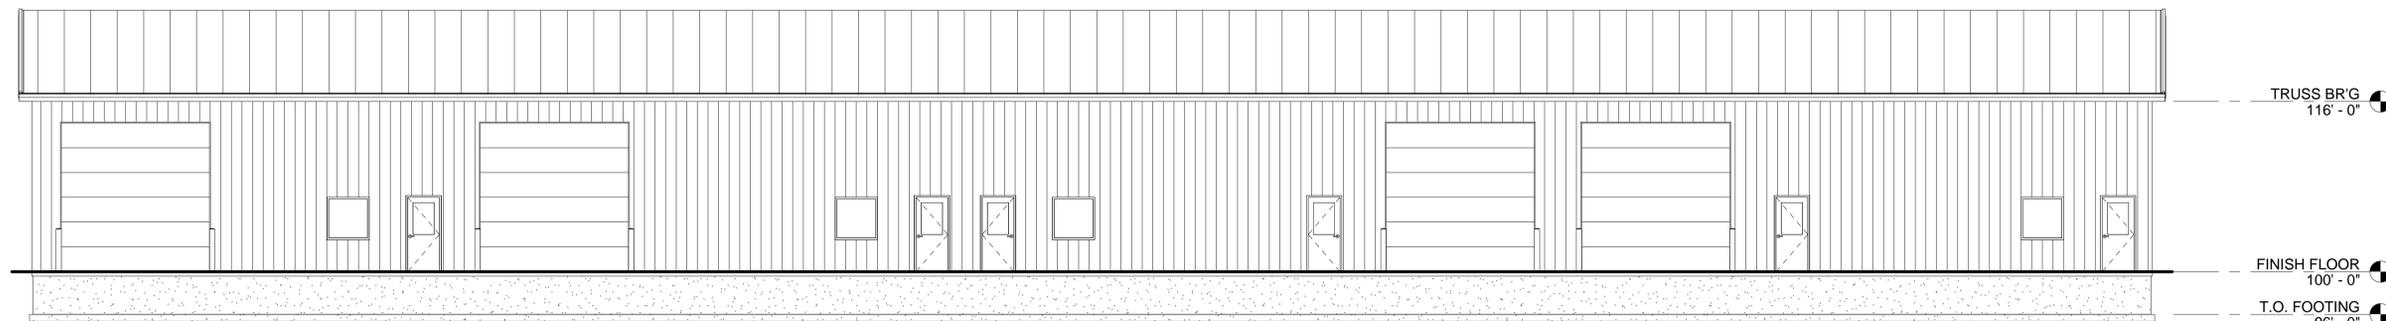

4 /A2.0 WEST ELEVATION 1/8" = 1'-0"


PROPOSED BUILDING FOR:

**PROJECT NAME**

CITY, WISCONSIN; COUNTY OF:

**SCALE VERIFICATION**

THIS BAR MEASURES 1" ON ORIGINAL.  
ADJUST SCALE ACCORDINGLY

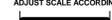

NOTICE OF COPYRIGHT  
THESE PLANS ARE COPYRIGHTED AND ARE SUBJECT TO  
COPYRIGHT PROTECTION AS AN "ARCHITECTURAL WORK" UNDER  
SEC. 102 OF THE COPYRIGHT ACT, 17 U.S.C. AS AMENDED  
DECEMBER 1990 AND KNOWN AS ARCHITECTURAL WORKS  
COPYRIGHT PROTECTION ACT OF 1990. THE PROTECTION  
INCLUDES BUT IS NOT LIMITED TO THE OVERALL FORM AS WELL  
AS THE ARRANGEMENT AND COMPOSITION OF SPACES AND  
ELEMENTS OF THE DESIGN. UNDER SUCH PROTECTION  
UNAUTHORIZED USE OF THESE PLANS, WORK OR BUILDING  
REPRESENTED, CAN LEGALLY RESULT IN THE CESSATION OF  
CONSTRUCTION OR BUILDINGS BEING SEIZED AND/OR MONETARY  
COMPENSATION TO BAYLAND BUILDINGS, INC.

JOB NUMBER: \*

PROJECT EXECUTIVE: \*

DRAWN BY: \*

DATE: \*

REVISIONS:

ISSUED FOR: CHECKED BY: DATE:

- PRELIMINARY
- BID SET
- DESIGN REVIEW
- CHECKSET
- CONSTRUCTION

EXTERIOR ELEVATIONS

**A2.0**