

LEASE

6613 WAGON TRAIL

6613 Wagon Trail Billings, MT 59106



RATE REDUCED TO \$1,400.00 per month

Nathan Matelich, CCIM
(406) 781-6889

Michael Speidel
(406) 601-9695

©2023 Coldwell Banker. All Rights Reserved. Coldwell Banker Commercial® and the Coldwell Banker Commercial logos are trademarks of Coldwell Banker Real Estate LLC. The Coldwell Banker® System is comprised of company owned offices which are owned by a subsidiary of Anywhere Advisors LLC and franchised offices which are independently owned and operated. The Coldwell Banker System fully supports the principles of the Equal Opportunity Act.



LEASE

6613 WAGON TRAIL

6613 Wagon Trail Billings, MT 59106



Lease Rate

**\$1,400.00
PER MONTH**

OFFERING SUMMARY

Available SF:	1,500 SF
Lot Size:	1.069 Acres
Zoning:	Outside City Limits

PROPERTY OVERVIEW

- *6613 Wagon Tail, Billings, MT
- *New Construction Shop/Warehouse Spaces FOR LEASE
- *1,500 SF Shop
- *PRICE REDUCED to \$1,400/mo + Utilities
- *14 ft Overhead Door
- *ADA Bathroom
- *Shop Heater
- *Washer/Dryer Hook Ups, Shop Sink & Storage Closet
- *Fenced Yard Space
- *Tenant Pays Gas, Electric & Water
- *\$9.35 PSF NNN
- *NNN = \$1.85 PSF

Nathan Matelich, CCIM
(406) 781-6889

Michael Speidel
(406) 601-9695



**COLDWELL BANKER
COMMERCIAL**
CBS

LEASE

6613 WAGON TRAIL
6613 Wagon Trail Billings, MT 59106

PROPERTY DESCRIPTION

6613 Wagon Trail is located in Billings premier industrial warehouse subdivision located at 64th St & Kings Ave W. The 1,500 SF units are perfect for a small business that mainly needs storage and a place to work, while the 3,572 SF & 5,072 SF units are perfectly set up for businesses that need a receptionist, conference room or executive office space.

All shops include a shop heater in the warehouse space and the larger units include HVAC in the office & conference room spaces. All tenants will benefit from the shared fenced yard space where they will receive a pro rata share to store vehicles and trailers. With a shower, shop sink and washer/dryer hook ups in the larger units, you are ready for just about anything!



Nathan Matelich, CCIM
(406) 781-6889

Michael Speidel
(406) 601-9695



**COLDWELL BANKER
COMMERCIAL**
CBS

1,500 SF UNIT

6613 WAGON TRAIL
6613 Wagon Trail Billings, MT 59106



Nathan Matelich, CCIM
(406) 781-6889

Michael Speidel
(406) 601-9695




**COLDWELL BANKER
COMMERCIAL**
CBS

1,500 SF UNIT FLOOR PLAN

6613 WAGON TRAIL

6613 Wagon Trail Billings, MT 59106

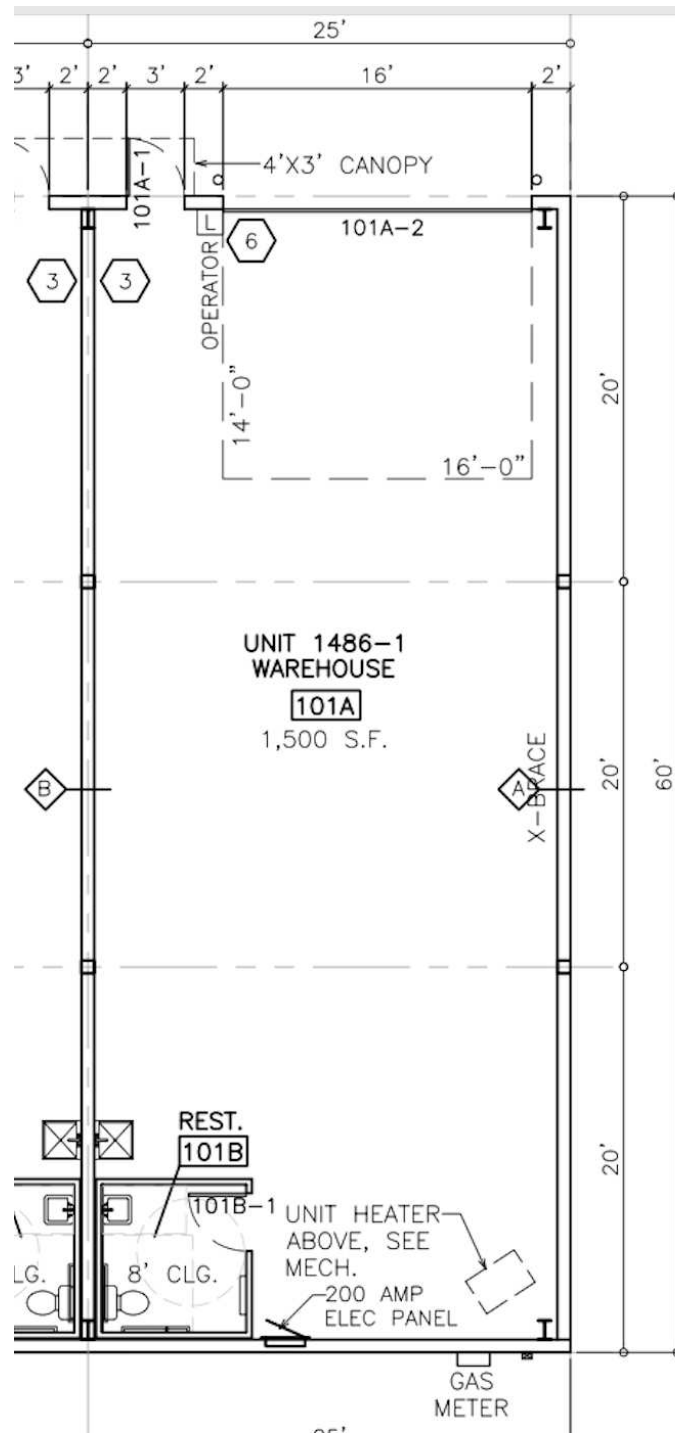

Nathan Matelich, CCIM
(406) 781-6889





Michael Speidel
(406) 601-9695



**COLDWELL BANKER
COMMERCIAL**
CBS

LEASE

6613 WAGON TRAIL
6613 Wagon Trail Billings, MT 59106

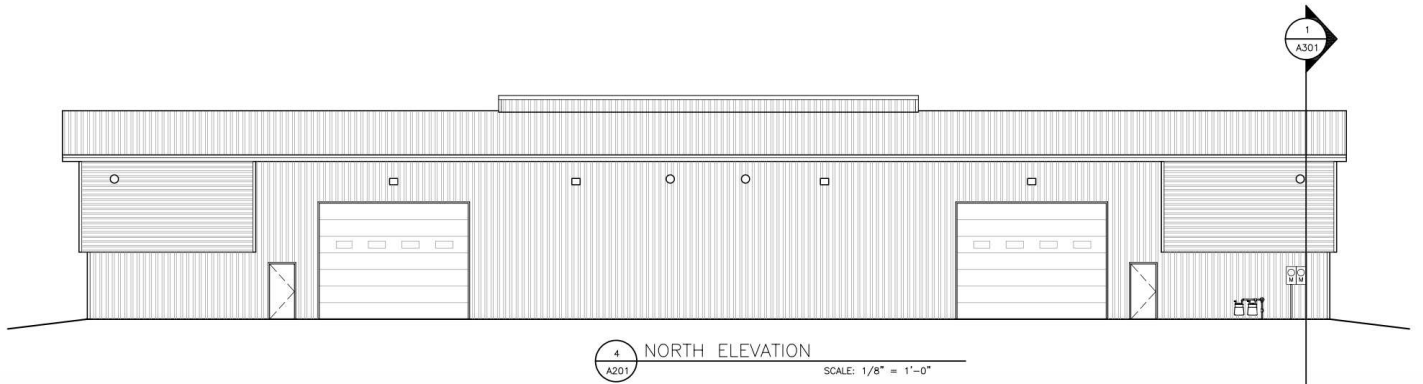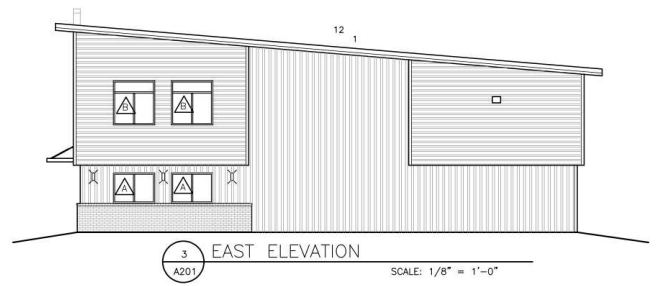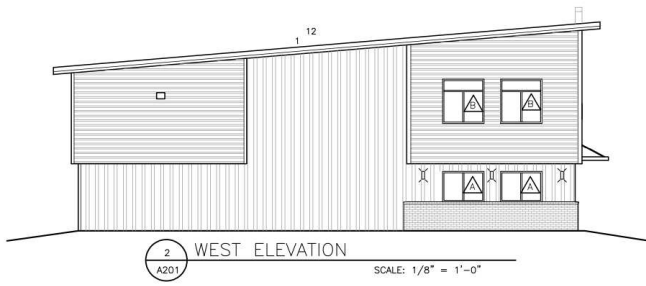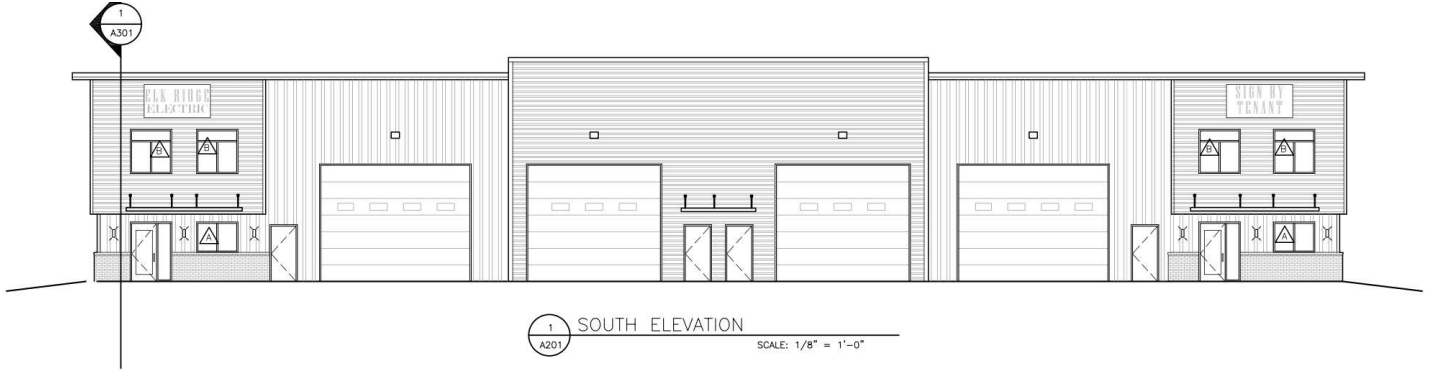

Nathan Matelich, CCIM
(406) 781-6889

Michael Speidel
(406) 601-9695




**COLDWELL BANKER
COMMERCIAL**
CBS

LEASE

6613 WAGON TRAIL

6613 Wagon Trail Billings, MT 59106

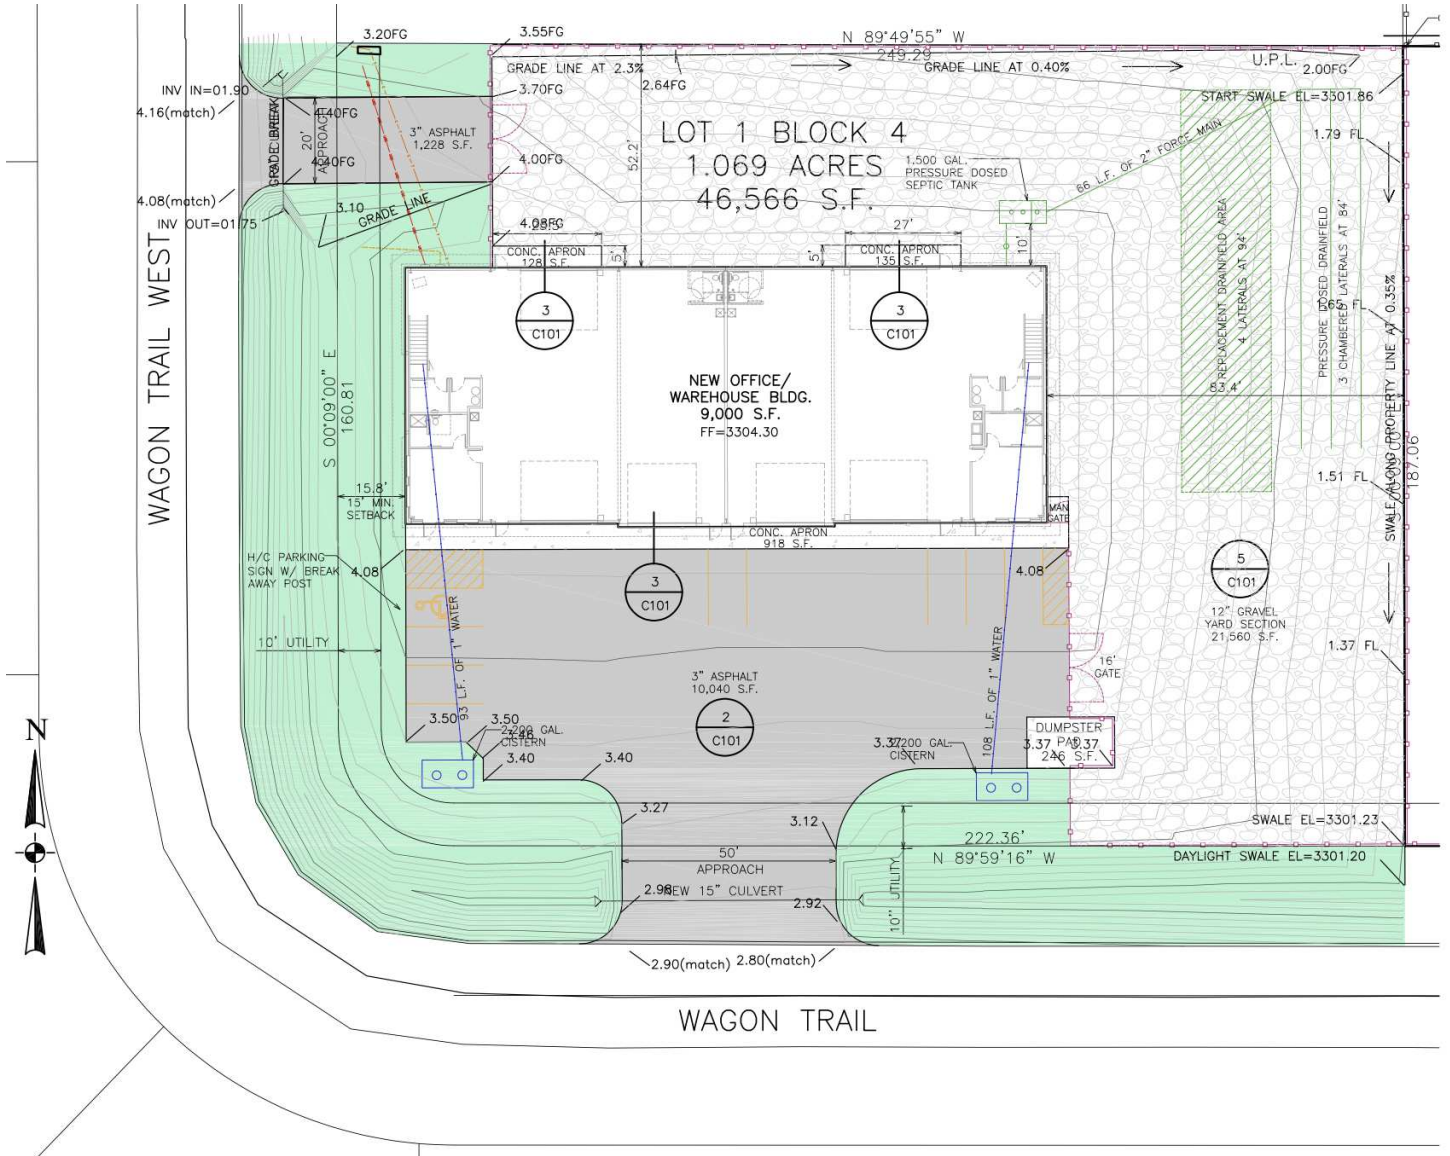

1 SITE PLAN

SCALE: 1" = 20'

Nathan Matelich, CCIM
(406) 781-6889

Michael Speidel
(406) 601-9695



**COLDWELL BANKER
COMMERCIAL**
CBS

LEASE

6613 WAGON TRAIL

6613 Wagon Trail Billings, MT 59106



Nathan Matelich, CCIM
(406) 781-6889

Michael Speidel
(406) 601-9695




**COLDWELL BANKER
COMMERCIAL**
CBS

LEASE

6613 WAGON TRAIL

6613 Wagon Trail Billings, MT 59106

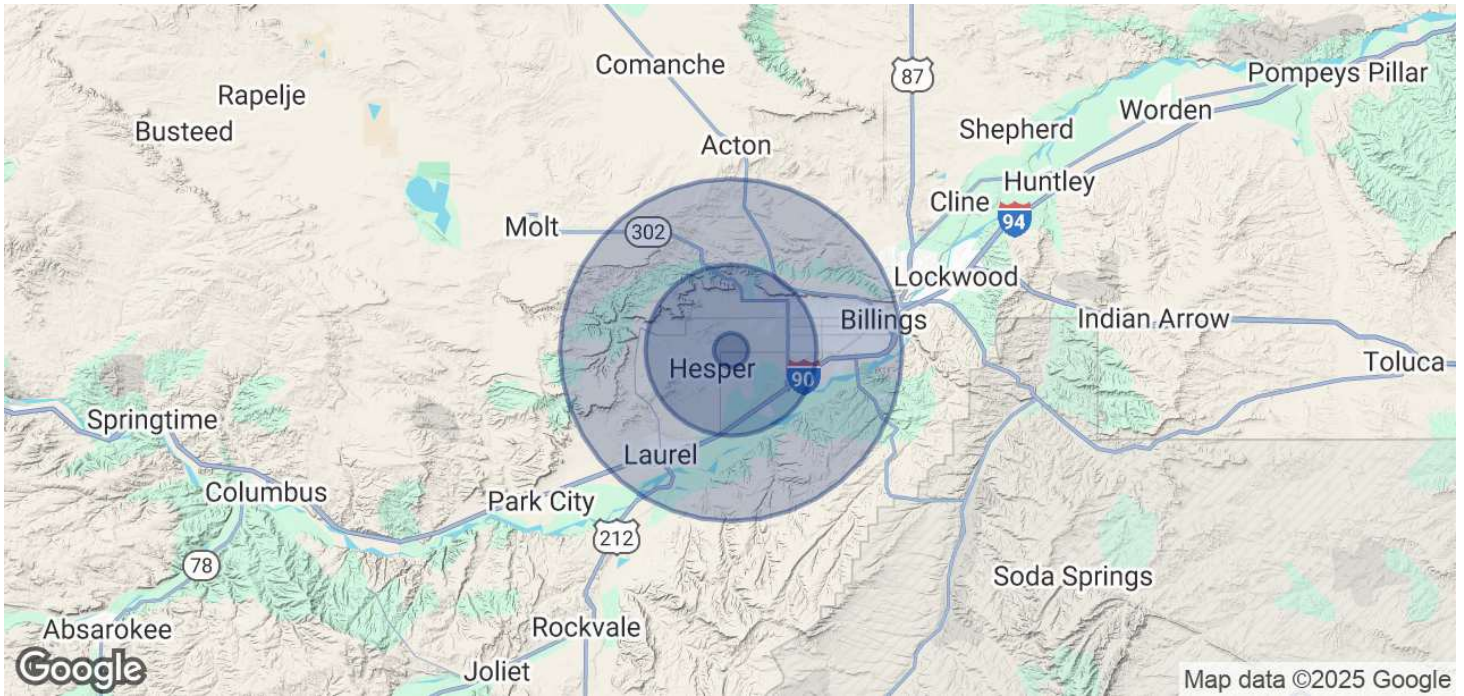

POPULATION	1 MILE	5 MILES	10 MILES
Total Population	604	40,750	139,560
Average Age	38	42	41
Average Age (Male)	38	40	40
Average Age (Female)	38	43	42
HOUSEHOLDS & INCOME	1 MILE	5 MILES	10 MILES
Total Households	213	16,729	58,057
# of Persons per HH	2.8	2.4	2.4
Average HH Income	\$127,777	\$122,894	\$99,700
Average House Value	\$626,037	\$520,755	\$418,939

Demographics data derived from AlphaMap

Nathan Matelich, CCIM
(406) 781-6889

Michael Speidel
(406) 601-9695



**COLDWELL BANKER
COMMERCIAL**
CBS