


ORIGINAL TRACINGS OF THESE PRINTS ARE THE PROPERTY OF TRADITIONAL DESIGN. REPRODUCTION OF THESE PLANS IN ANY FORM WILL SUBJECT PARTY VIOLATING THIS OWNERSHIP TO CIVIL COURT ACTION. ALL CHANGES SHALL BE VERIFIED WITH DESIGNER. BEFORE CONSTRUCTION, VERIFY ALL DIMENSIONS ON JOB SITE AND REPORT ANY DISCREPANCIES TO BUILDING DESIGNER.

SQ. FT.
7026 = MAIN FLOOR
6828 = SECOND FLOOR

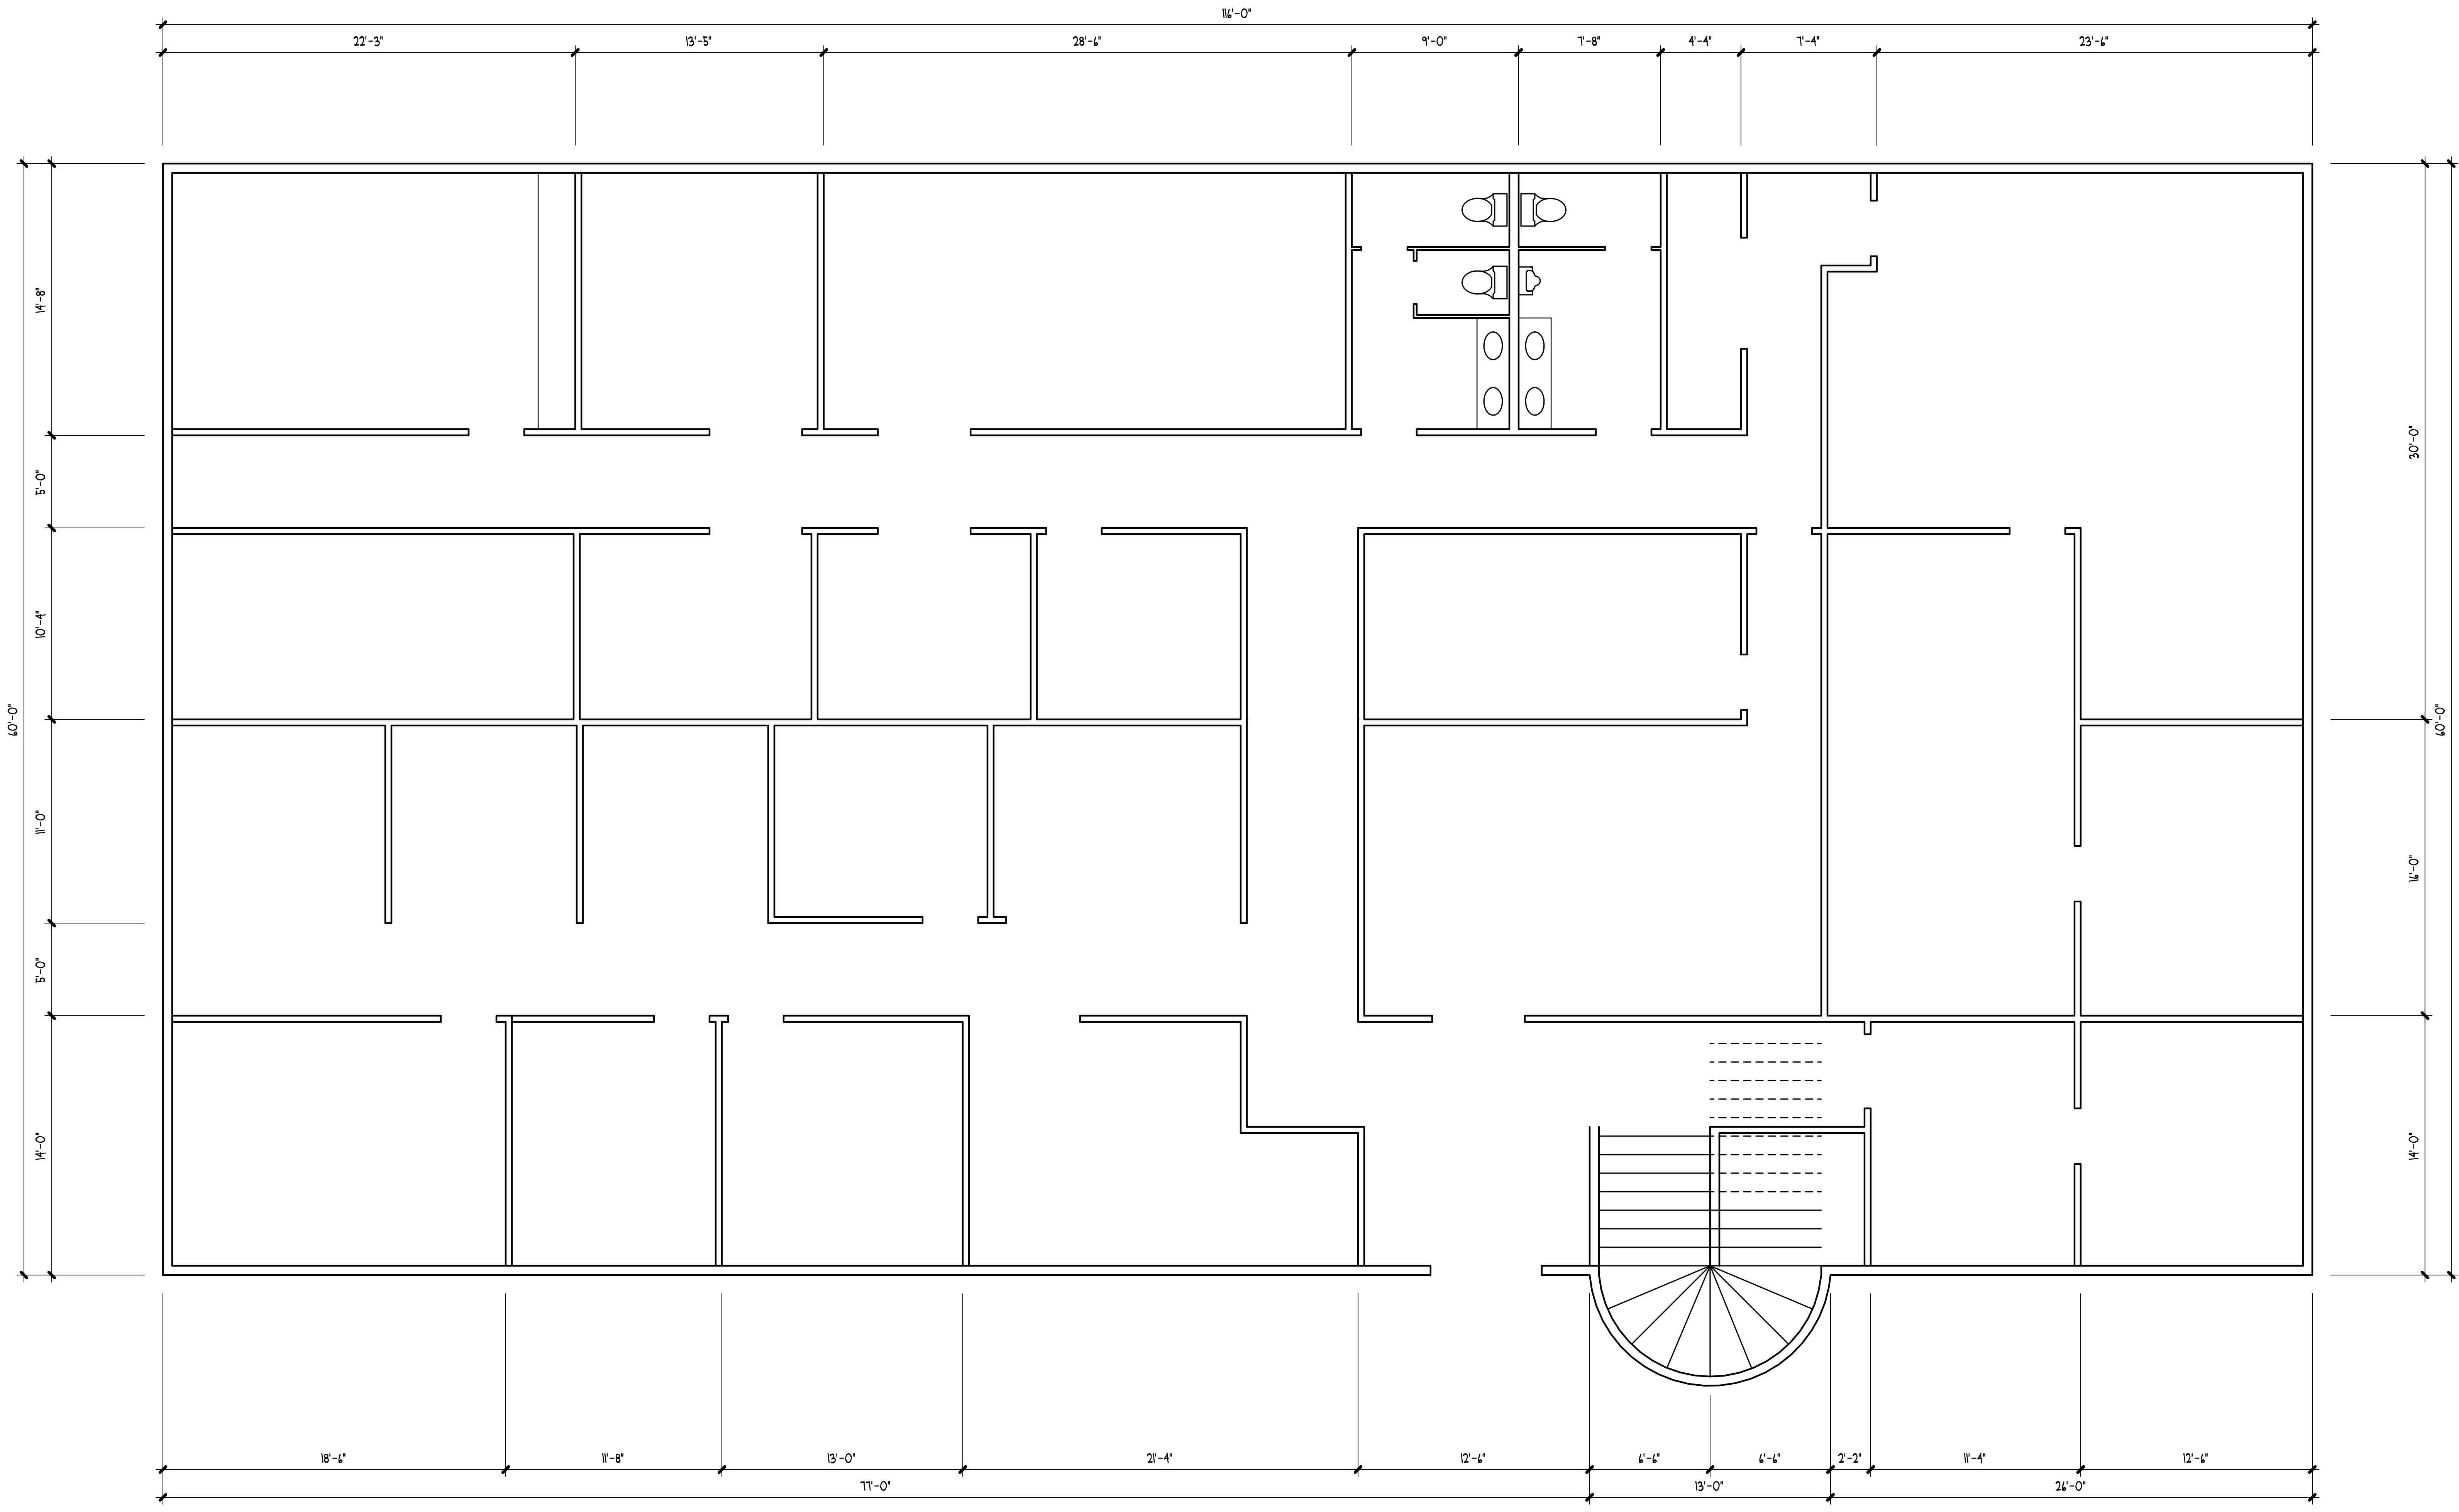

CUSTOM DESIGN FOR:
DOUGLAS, NATE
(509) 930-6393

**TRADITIONAL
DESIGNS INC.**
(COMMERCIAL AND RESIDENTIAL DESIGN)
106 S 4TH AVE. - YAKIMA WA.
PHONE: (509) 452 - 7604

SEISMIC CATEGORY: C

DATE: 02/03/22 PLAN# 00-00000

REVISED SHEET NUMBER

1	1 / 2 OF
2	
3	
4	
5	
6	

MAIN FLOOR PLAN

SCALE: 1/4" = 1'-0"