


## CEILING GENERAL NOTES

1. PLEASE REFERENCE TO DRAWINGS LEGEND FOR APPROPRIATE SYMBOLS AS USED HERE.
2. IF APPLICABLE, SHIFT AIR DIFFUSERS AS REQUIRED TO AVOID CONFLICTS WITH WALL.
3. NEW CEILING GRID MUST COMPLY WITH LATEST APPLICABLE CODE.
4. CONTRACTOR IS RESPONSIBLE FOR THE COORDINATION OF ANY ROOF PENETRATION WITH EXISTING PLUMBING, MECHANICAL, ELECTRICAL, AND STRUCTURAL SYSTEMS.
5. LIGHT FIXTURES REFER TO ELECTRICAL SHEETS.
6. GC TO NOTIFY ARCHITECT OF ANY PROBLEMS WITH CEILING HEIGHTS OR LIGHT FIXTURES BEFORE FINISH CEILINGS ARE INSTALLED. IF THE CONTRACTOR FAILS TO DO SO, HE SHALL BE RESPONSIBLE FOR TAKING DOWN THE CEILING AND LIGHT FIXTURES AND REINSTALLING THEM IN A CONFIGURATION ACCEPTABLE TO THE ARCHITECT AT NO ADDITIONAL COST.
7. COORDINATE WORK WITH OTHER TRADES HAVING WORK IN THE CEILING INCLUDING BUT NOT LIMITED TO: TELEPHONE, SECURITY, CABLE COMPANIES WHEREVER THEIR RESPECTIVE WORK IS CONTIGUOUS.
8. PROVIDE CUTOUTS AND OTHER SPECIAL PROVISIONS IN ACoustICAL WORK AS REQUIRED FOR LIGHTING FIXTURES, REGISTERS, DIFFUSERS, AND OTHER INSERTED ITEMS.
9. ALL MATERIALS SHALL HAVE CLASS 1 FLAME SPREAD RATING AND BE INSTALLED IN ACCORDANCE WITH MANUFACTURER'S WRITTEN SPECIFICATIONS AND CODE.
10. ALL JOINTS IN THE TILE SHALL BE SQUARE, LEVEL, AND ALIGNED WITH EACH OTHER. ALL CEILING FIXTURES, EXIT SIGNS, SPEAKERS, ETC, SHALL BE CENTERED IN CEILING TILE UNLESS NOTED OTHERWISE.
11. SEE ENGINEER'S DRAWINGS FOR LIGHTING AND MECHANICAL LAYOUTS. CONTRACTOR SHALL NOTIFY ARCHITECT IMMEDIATELY OF ANY DISCREPANCIES NOTED BETWEEN ARCHITECTURAL AND ENGINEERING DRAWINGS OR BETWEEN ENGINEERING DISCIPLINES.

## LEGEND

(FINISH X-X')		CEILING FINISH MATERIAL AND CEILING HEIGHT FROM EACH A.F.F. (V=VARIES)
CEILING FINISH	(FINISH X-X')	CEILING HEIGHT A.F.F.
ACT X-X'	ACoustical Ceiling Tile	
(VCC) X-X'	Vinyl Coated Acoustical Tile /Washable Tile (Light Color)	
(PGB) X-X'	Paint on Gypsum Board (GC TO COORDINATE COLOR WITH OWNER)	

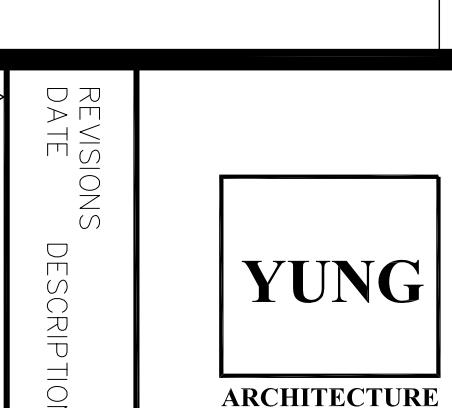


YUNG ARCHITECTURE  
3483 Satellite Blvd. 310 South  
Duluth, Georgia 30096  
770-497-0404  
yungarchitecture@gmail.com

JOB NUMBER : 204301  
DRAWN BY : YH  
CHECKED BY : YS

4' LINEAR LIGHTING FIXTURE (2 LAMPS)	2'X2' HVAC SUPPLY AIR DIFFUSER
8' LINEAR LIGHTING FIXTURE (2 LAMPS)	2'X2' HVAC SUPPLY AIR GRILLE
2X4 HIGH BAY SUSPENDED LIGHTING FIXTURE	3' HVAC UNIFAR SUPPLY AIR DIFFUSER
2X4 TROFFER	10'X10' HVAC LINEAR SUPPLY AIR DIFFUSER
PENDANT	HOOD EXHAUST FAN
HOOD LIGHT (WITH UL APPROVED)	HOOD MAKE-UP-AIR FAN
CHANDELIER	EXIT SIGN & EMERGENCY LIGHT
EXIT SIGN	EMERGENCY LIGHT

## CEILING GRID DETAIL

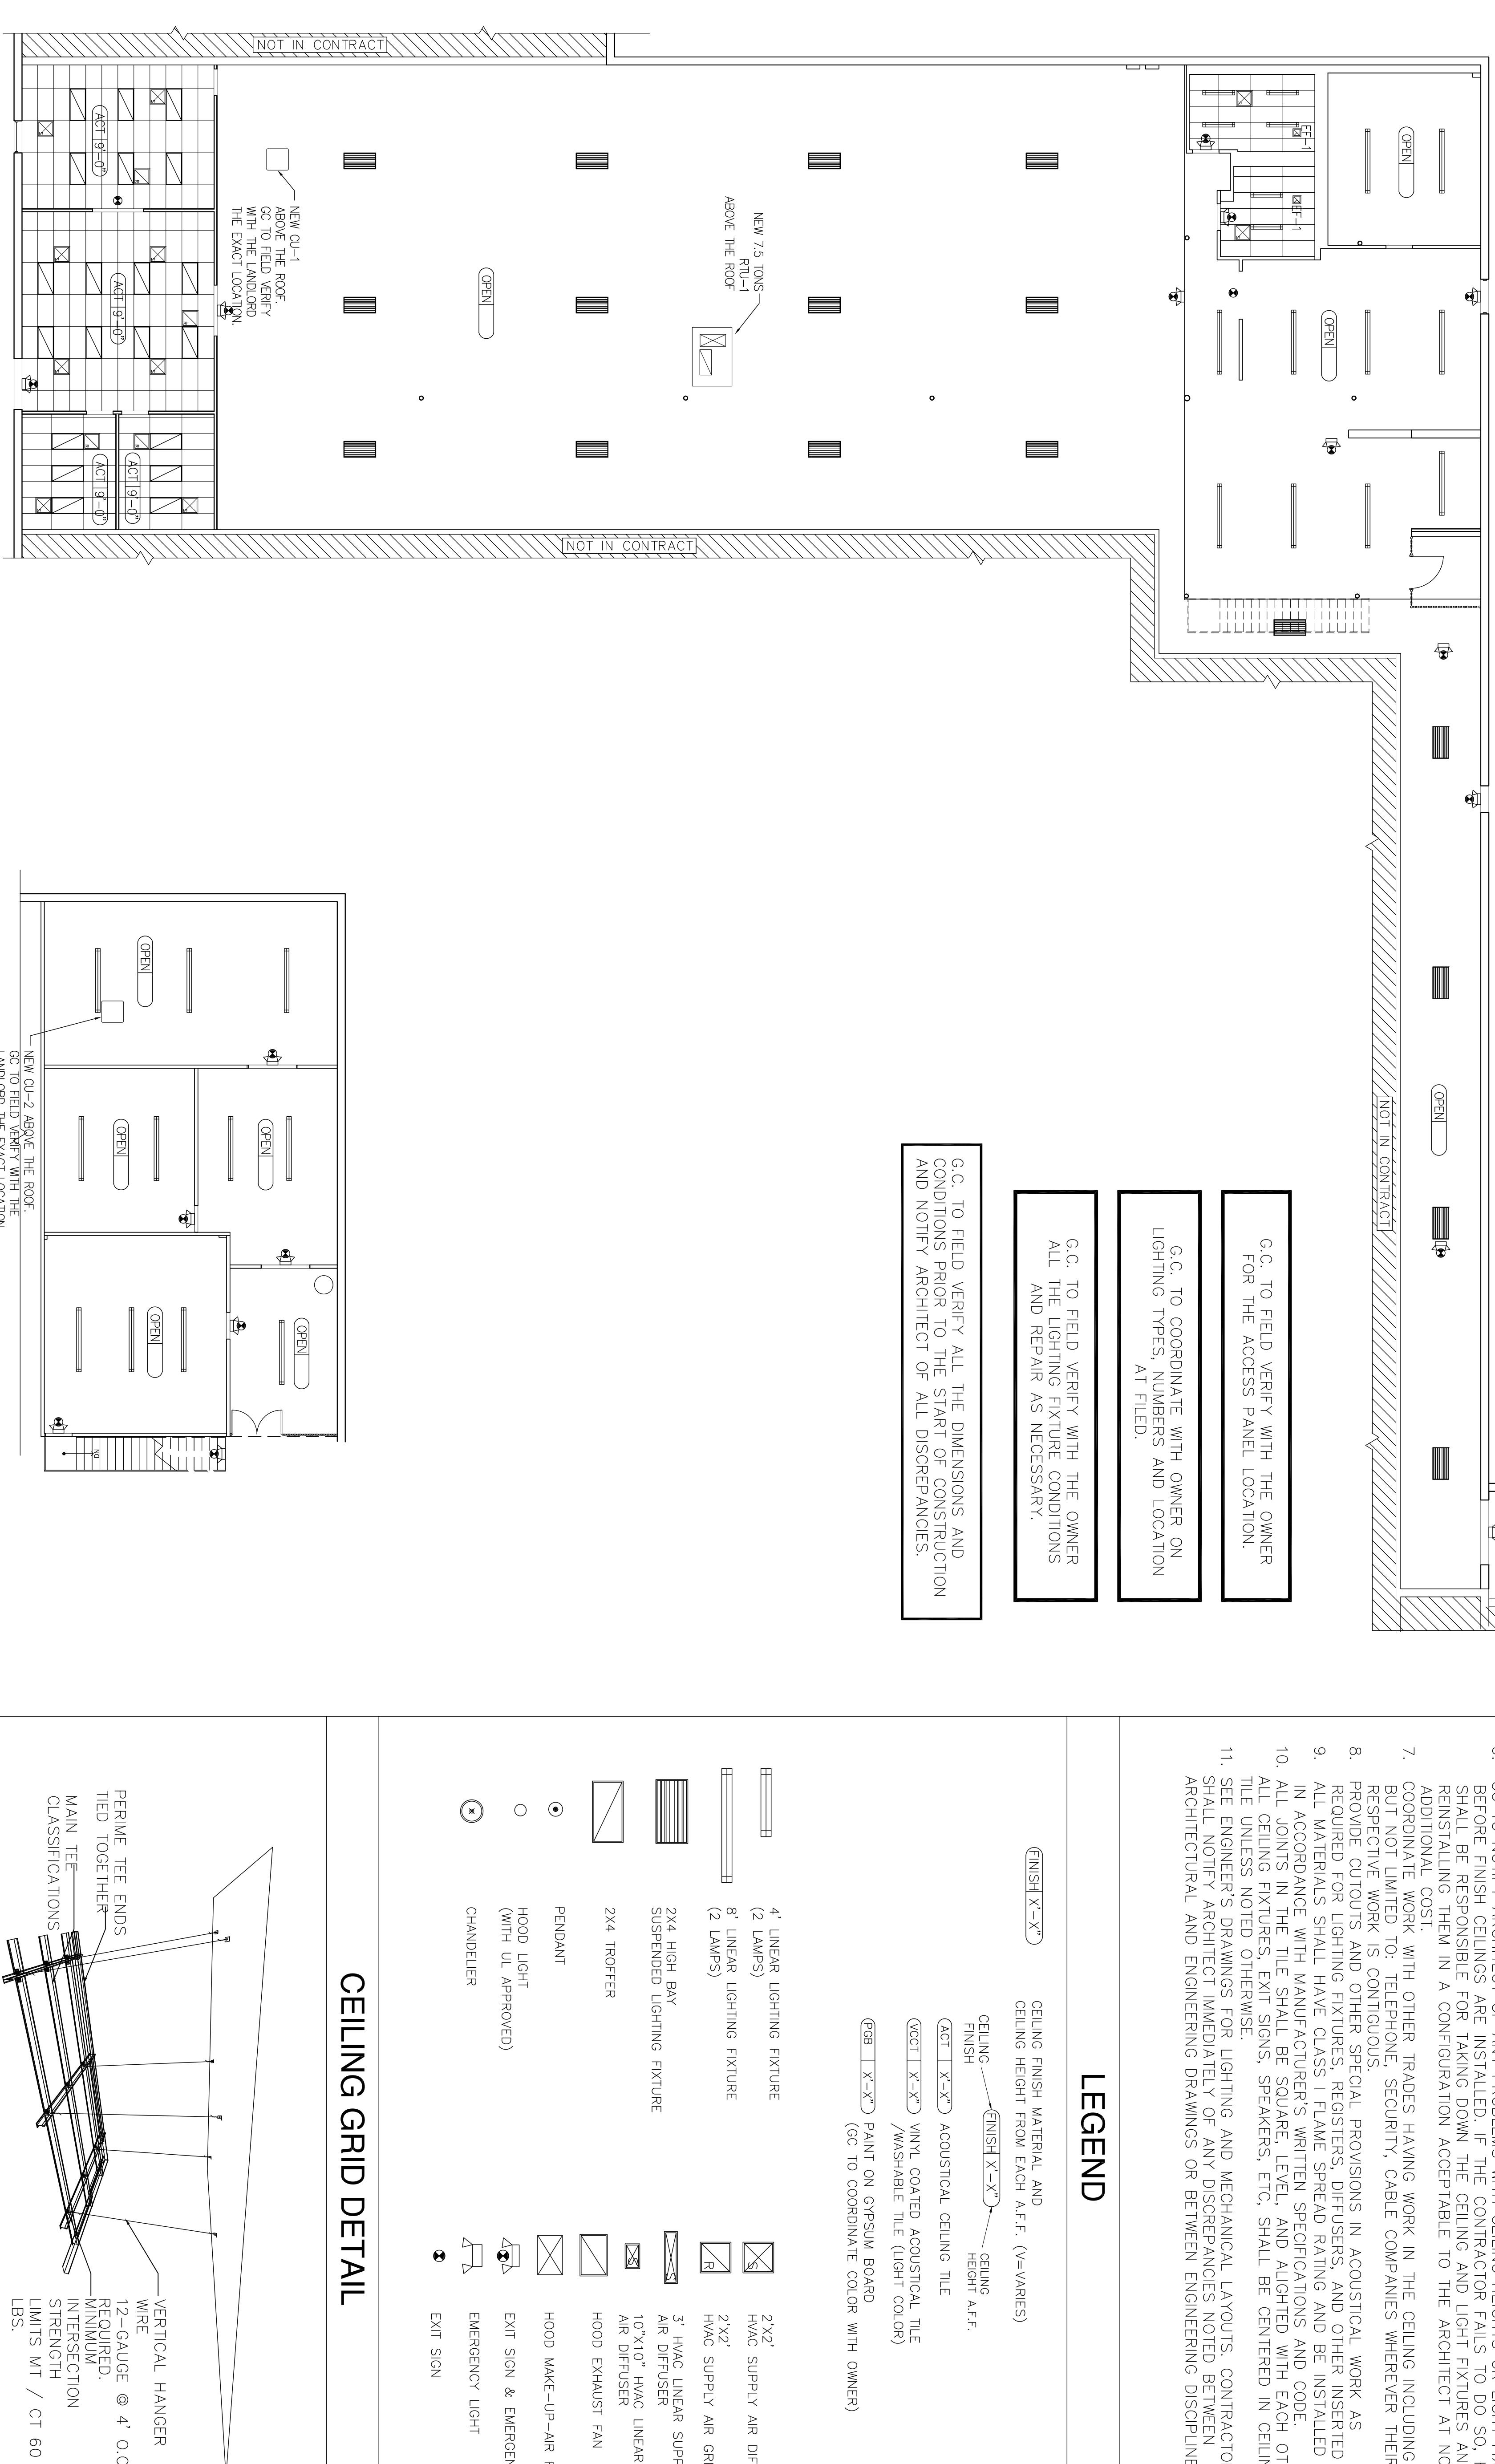

SIDETICK  
8331-A ROSWELL RD.  
SANDY SPRINGS, GA 30350

1 REFLECTED CEILING PLAN\_GROUND FLOOR  
A2.0

2 REFLECTED CEILING PLAN\_MEZZANINE FLOOR  
A2.0

SCALE : 3/32" = 1'-0"

REFLECTED CEILING  
PLAN  
A2.0  
DATE : 06/18/2020  
RELEASED FOR CONSTRUCTION.