


SITE AREA	6,212 S.F.
LOT AREA	1,259 S.F. (20%) (60% MAX. ALLOWABLE)
BUILDING COVERAGE (TOTAL)	885 S.F. (14%) (10% RES'D.)
GREEN AREA	
DESIGN CRITERIA	B (BUSINESS)
USE GROUP	34 FT. (140 FT. ALLOWABLE)
HEIGHT	3/3 ALLOWABLE
NO. OF STORIES	1,224, 31 S.F.
AREA PER FLOOR	38 NONCOMBUSTIBLE/COMBUSTIBLE-UNRETICATED
CONSTRUCTION TYPE	13 PERSONS PER FLOOR
ACTUAL OCCUPANT LOAD	
LIVE LOADS	FLOORS 30 PSF; ROOF 20 PSF

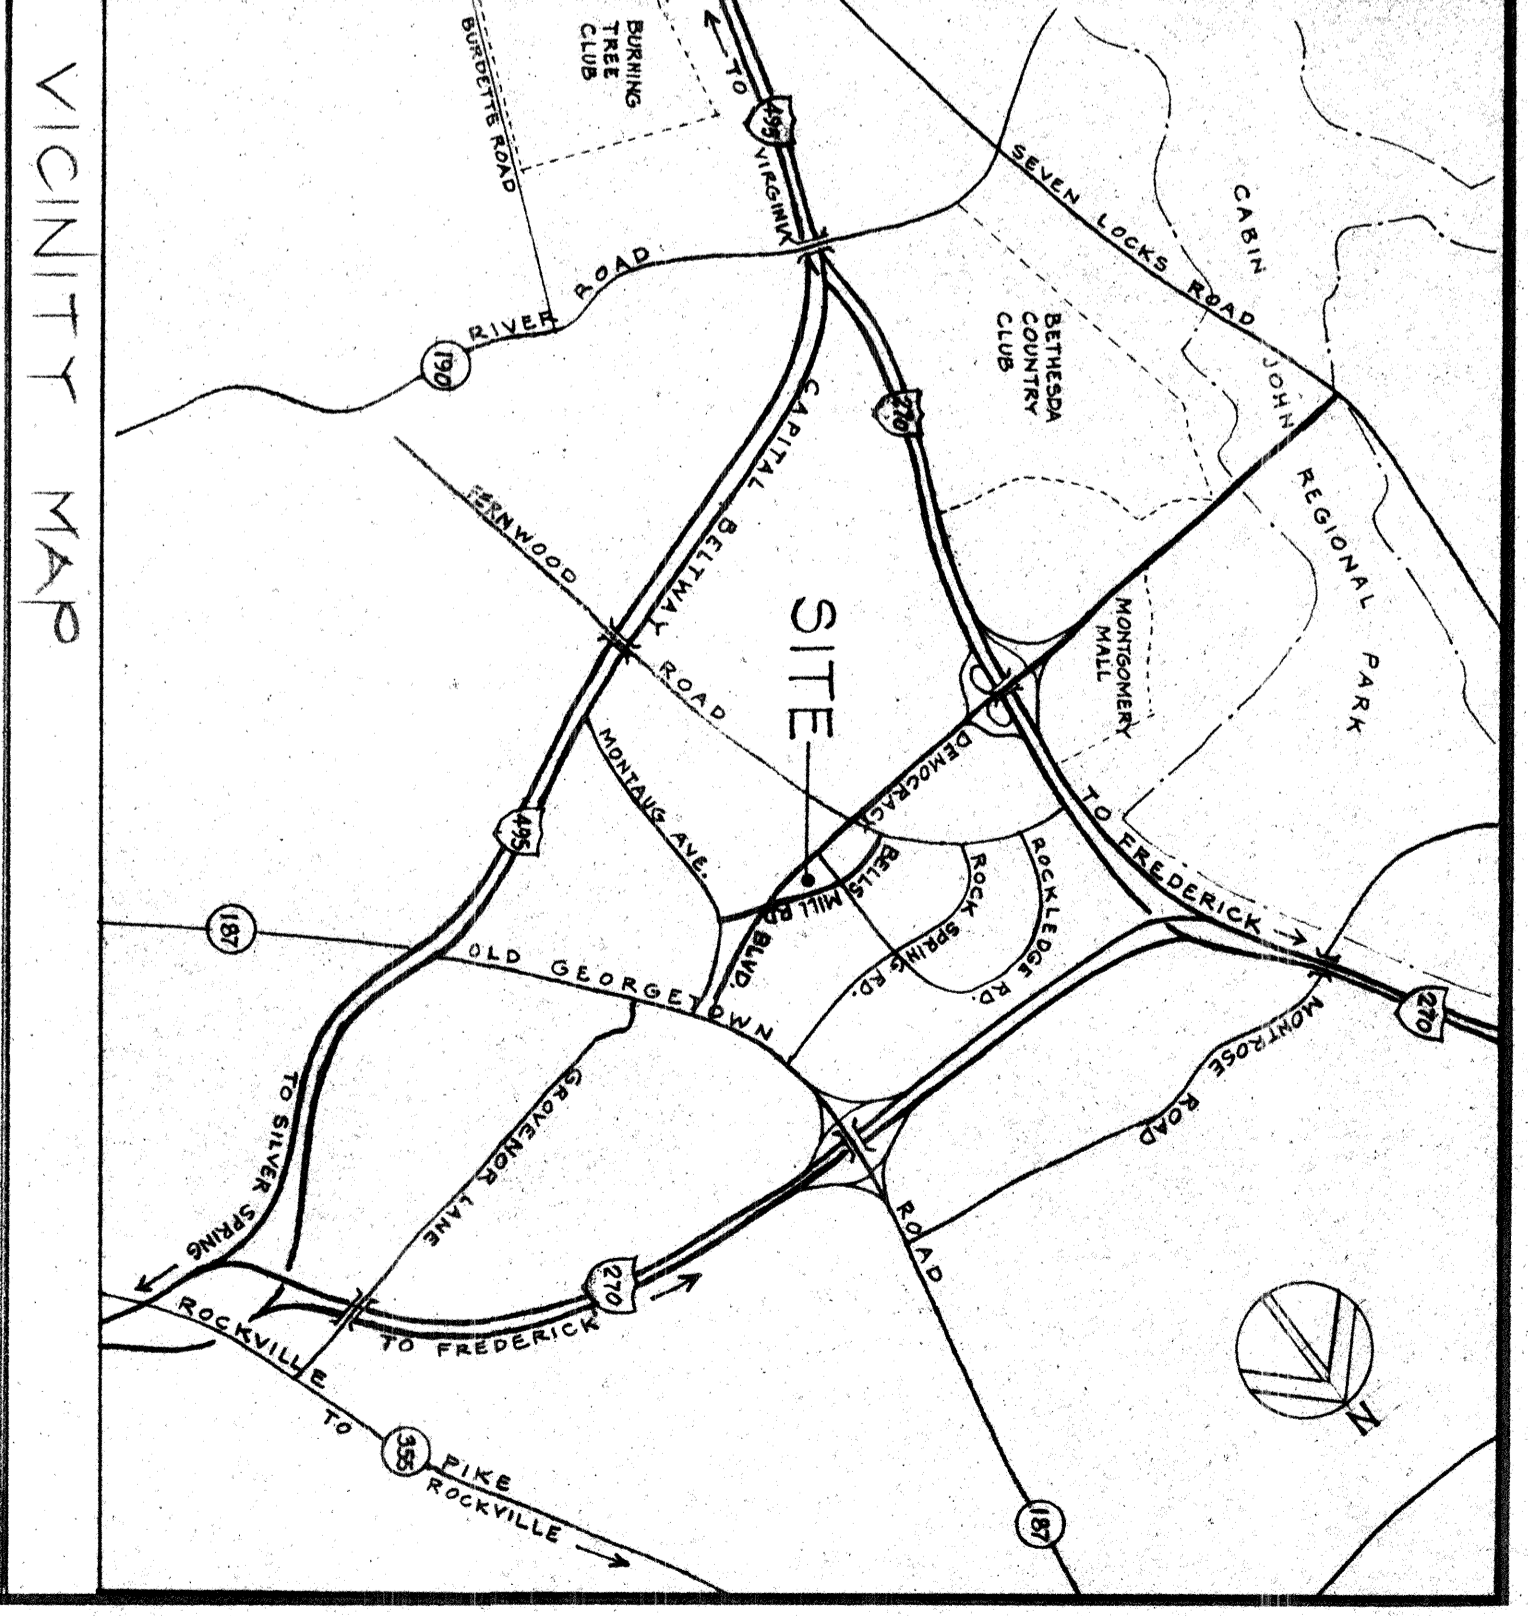

DEMOCRACY BLVD.

BELLS MILL ROAD

ROCKLEGE RD

SITE PLAN
SCALE: 1"=10'

ADDITION & ALTERATIONS TO
DR. APPELBAUM'S OFFICES
6509 DEMOCRACY BLVD., BETHESDA, MARYLAND 20817

William H. Doggett, AIA
Architect & Planner
7315 Wisconsin Avenue
Suite 600E
Bethesda, Maryland 20814

REVISIONS	
no.	date description

DRAWING TITLE:
SITE PLAN
VICINITY MAP &
SITE DATA

SCALE: AS NOTED
DRAWN BY: R.E.S.
CHECKED BY: W.H.D.
DATE: 8/11/81
PROJECT NO. 8132

SHEET NO. DRAWING NO.

1 of 3 S-1

SITE PLAN