



SILVERLOCK DESIGN GROUP

200 EAST ECKERSON ROAD, SUITE 290, CLARKSTOWN, NEW YORK

PROPOSED TENANT RENOVATION FLOOR PLAN

WALL LEGEND:


- EXISTING CONSTRUCTION TO REMAIN
- EXISTING CONSTRUCTION TO BE REMOVED
- ONE HOUR RATED TENANT DEMISING WALL, 3/8" METAL STUDS @ 16 O.C. AND 1/2" TYPE X GNB EACH SIDE, SEE DETAIL 1/A2
- NEW 5" NOMINAL WALL CONSTRUCTION: 3/8" METAL STUDS @ 16 O.C. WITH 1/2" GNB WALL EACH SIDE, SEE DETAIL 2/A2

ELECTRICAL LEGEND:

- EXIT — EMERGENCY AND EXIT LIGHT WITH BATTERY BACK UP
- EMERGENCY LIGHT WITH BATTERY BACK UP
- EXIT LIGHT, WALL OR CEILING MOUNTED, WITH BATTERY BACK UP
- EMERGENCY STROBE LIGHT AND HORN
- FIRE ALARM PULL STATION
- SMOKE DETECTOR
- SMOKE AND CARBON MONOXIDE DETECTOR
- DUPLEX ELECTRICAL OUTLET, GFI WHERE NOTED
- LIGHT SWITCH
- 2x2' LED LIGHT PANEL AS SELECTED BY TENANT
- RECESSED LED LIGHT AS SELECTED BY TENANT
- SUSPENDED LED LIGHT FIXTURE AS SELECTED BY TENANT

ELEC. & CEILING NOTES:

1. PROVIDE ELECTRICAL OUTLETS, LIGHT FIXTURES, AND SWITCHES PER CODE AND AS DIRECTED BY TENANT
2. PROVIDE GFI OUTLETS AT NET AND DAMP LOCATIONS AS REQUIRED BY CODE, OUTLETS WITHIN 6'-0" OF SINKS SHALL BE GFI TYPE
3. ALL LIGHT FIXTURES TO BE SUPPLIED WITH LED FIXTURES, LIGHT FIXTURES AS SELECTED BY TENANT
4. EXISTING SUSPENDED CEILING SYSTEM TO BE REMOVED, INSTALL NEW AS SELECTED BY TENANT, CONFIRM LAYOUT WITH TENANT
5. PROVIDE TELEPHONE AND DATA OUTLETS AS DIRECTED BY TENANT
6. PROVIDE OUTLETS OR POWER TO ALL BUILT-IN APPLIANCES, EQUIPMENT, AND AS REQUIRED
7. PROVIDE HARD WIRED HEAT, SMOKE, AND CARBON MONOXIDE DETECTORS, WITH BATTERY BACKUP AS SHOWN ON PLAN AND AS REQUIRED BY CODE AND LOCAL CODE OFFICIALS
8. ELECTRICIAN SHALL COORDINATE LOCATIONS OF ALL FIXTURES AND DETECTORS WITH HVAC SUPPLY AND RETURNS TO INSURE NO CONFLICTS
9. EXIT AND EMERGENCY LIGHT LOCATIONS SHALL BE APPROVED BY LOCAL CODE OFFICIALS

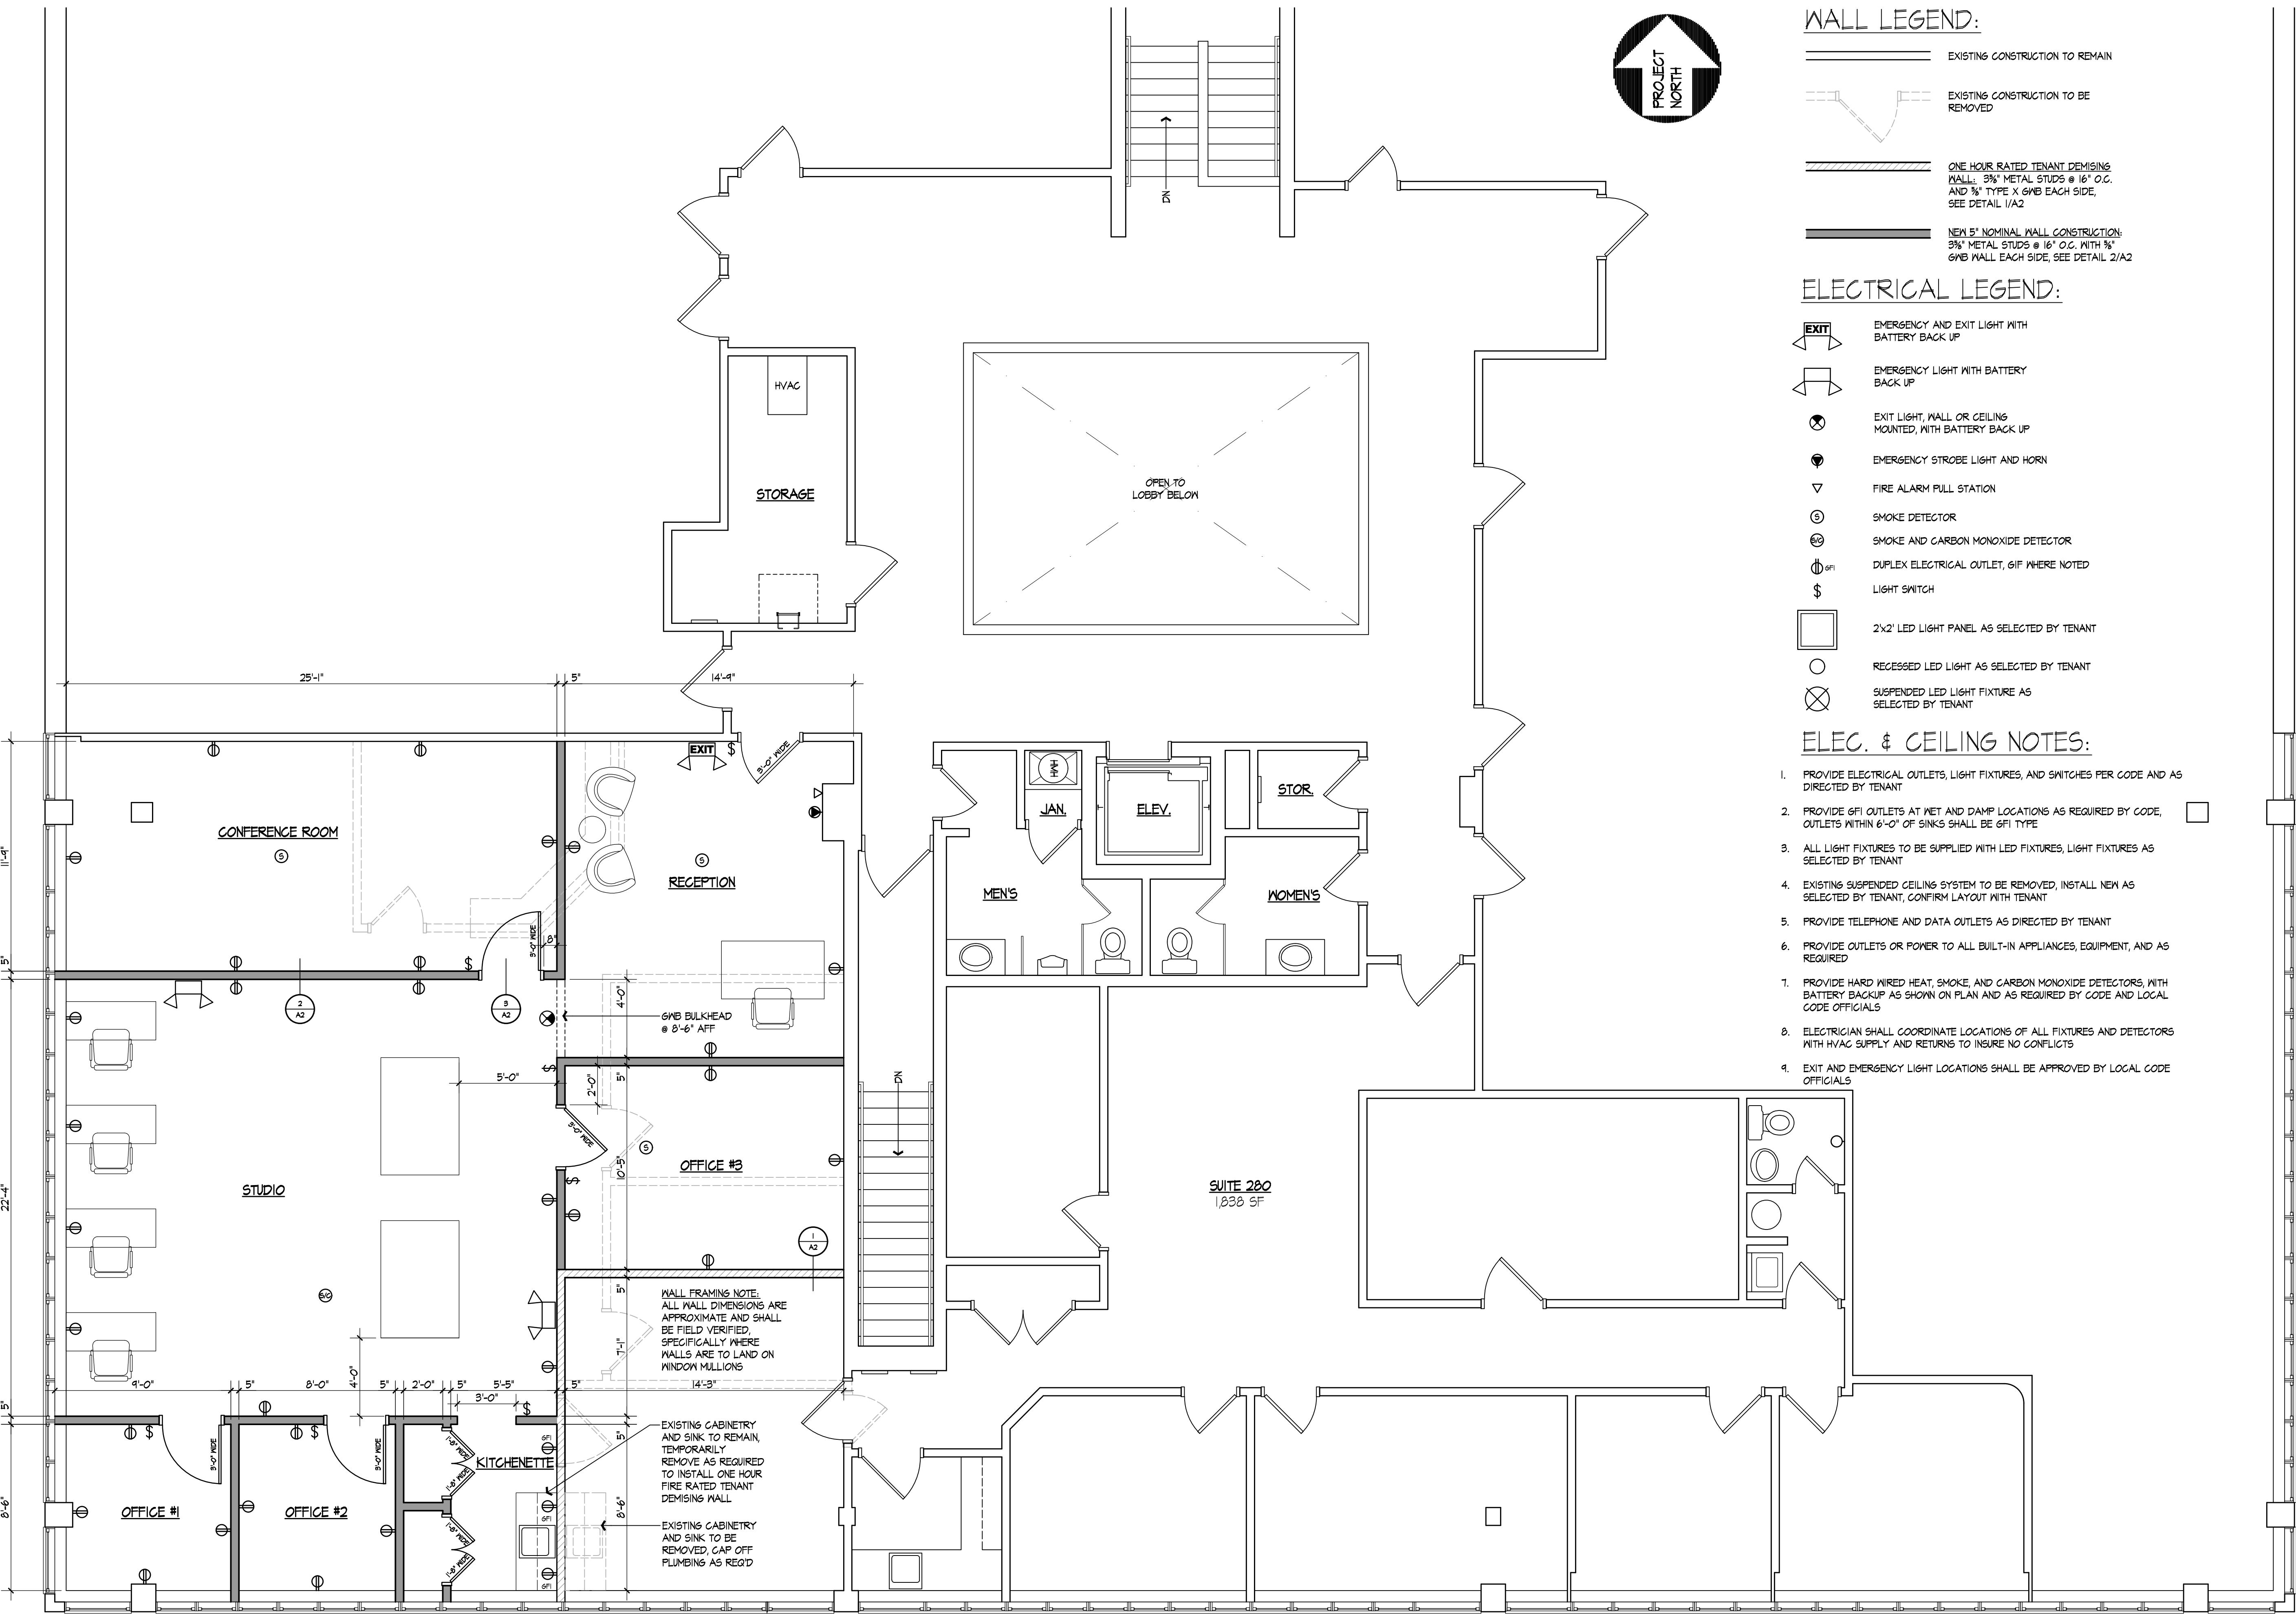

ROSENBLUM
ARCHITECTURE
221 QUAKER ROAD
POMONA, NEW YORK 10570
(845) 364-0337
info@adaparch.com

This document and its design incorporate herein, as an instrument of professional service, are the property of the architect and are loaned to the client. They are to be returned to the architect when no longer needed or when the project is completed. They are not to be copied without the written permission of the architect.

SHEET NUMBER

A1

PROJECT NUMBER	2230-00
DATE	5/2/23
SCALE	AS NOTED
DRAWN BY	TR
REVISIONS △	
NO. DATE DESCRIPTION	