


WALL LEGEND

- 
INTERIOR WALL:
 5/8" GYP. BD. ON BOTH SIDES
 3 5/8" MIL STUDS @ 16" O.C.
 w/ 3 1/2" ACOUSTIC BATT INSULATION
- 
EXTERIOR WALL: 4" NOMINAL BRICK
 VENEER w/ AIR SPACE ON
 FLUID APPLIED AIR BARRIER ON
 5/8" EXT. GRADE PLYWOOD ON
 6" METAL STUDS w/ 6" BATT INSULATION
 & 5/8" GYP. BD. @ INT. SIDE - NO PAINT
- 
DOOR - SEE SHEET A5.1

- 
WINDOW - SEE SHEET A5.2
- 
FIRE EXTINGUISHER CABINET
- 
CONCRETE SIDEWALK:
 4" THICK REINF. w/ #14-W14-6x6 W.W.F.
 OR FIERMESH - PROVIDE SCORED JOINTS
 AS SHOWN BUT NOT TO EXCEED 8" O.C.
 PROVIDE EXPANSION JOINTS AS SHOWN
 BUT NOT TO EXCEED 32' O.C.

GENERAL NOTES

1. DIMENSIONS ARE TO FACE OF BRICK, AND FACE OF GYP. BD
2. SEAL ALL PENETRATIONS FROM CONDITIONED TO NON-CONDITIONED SPACES

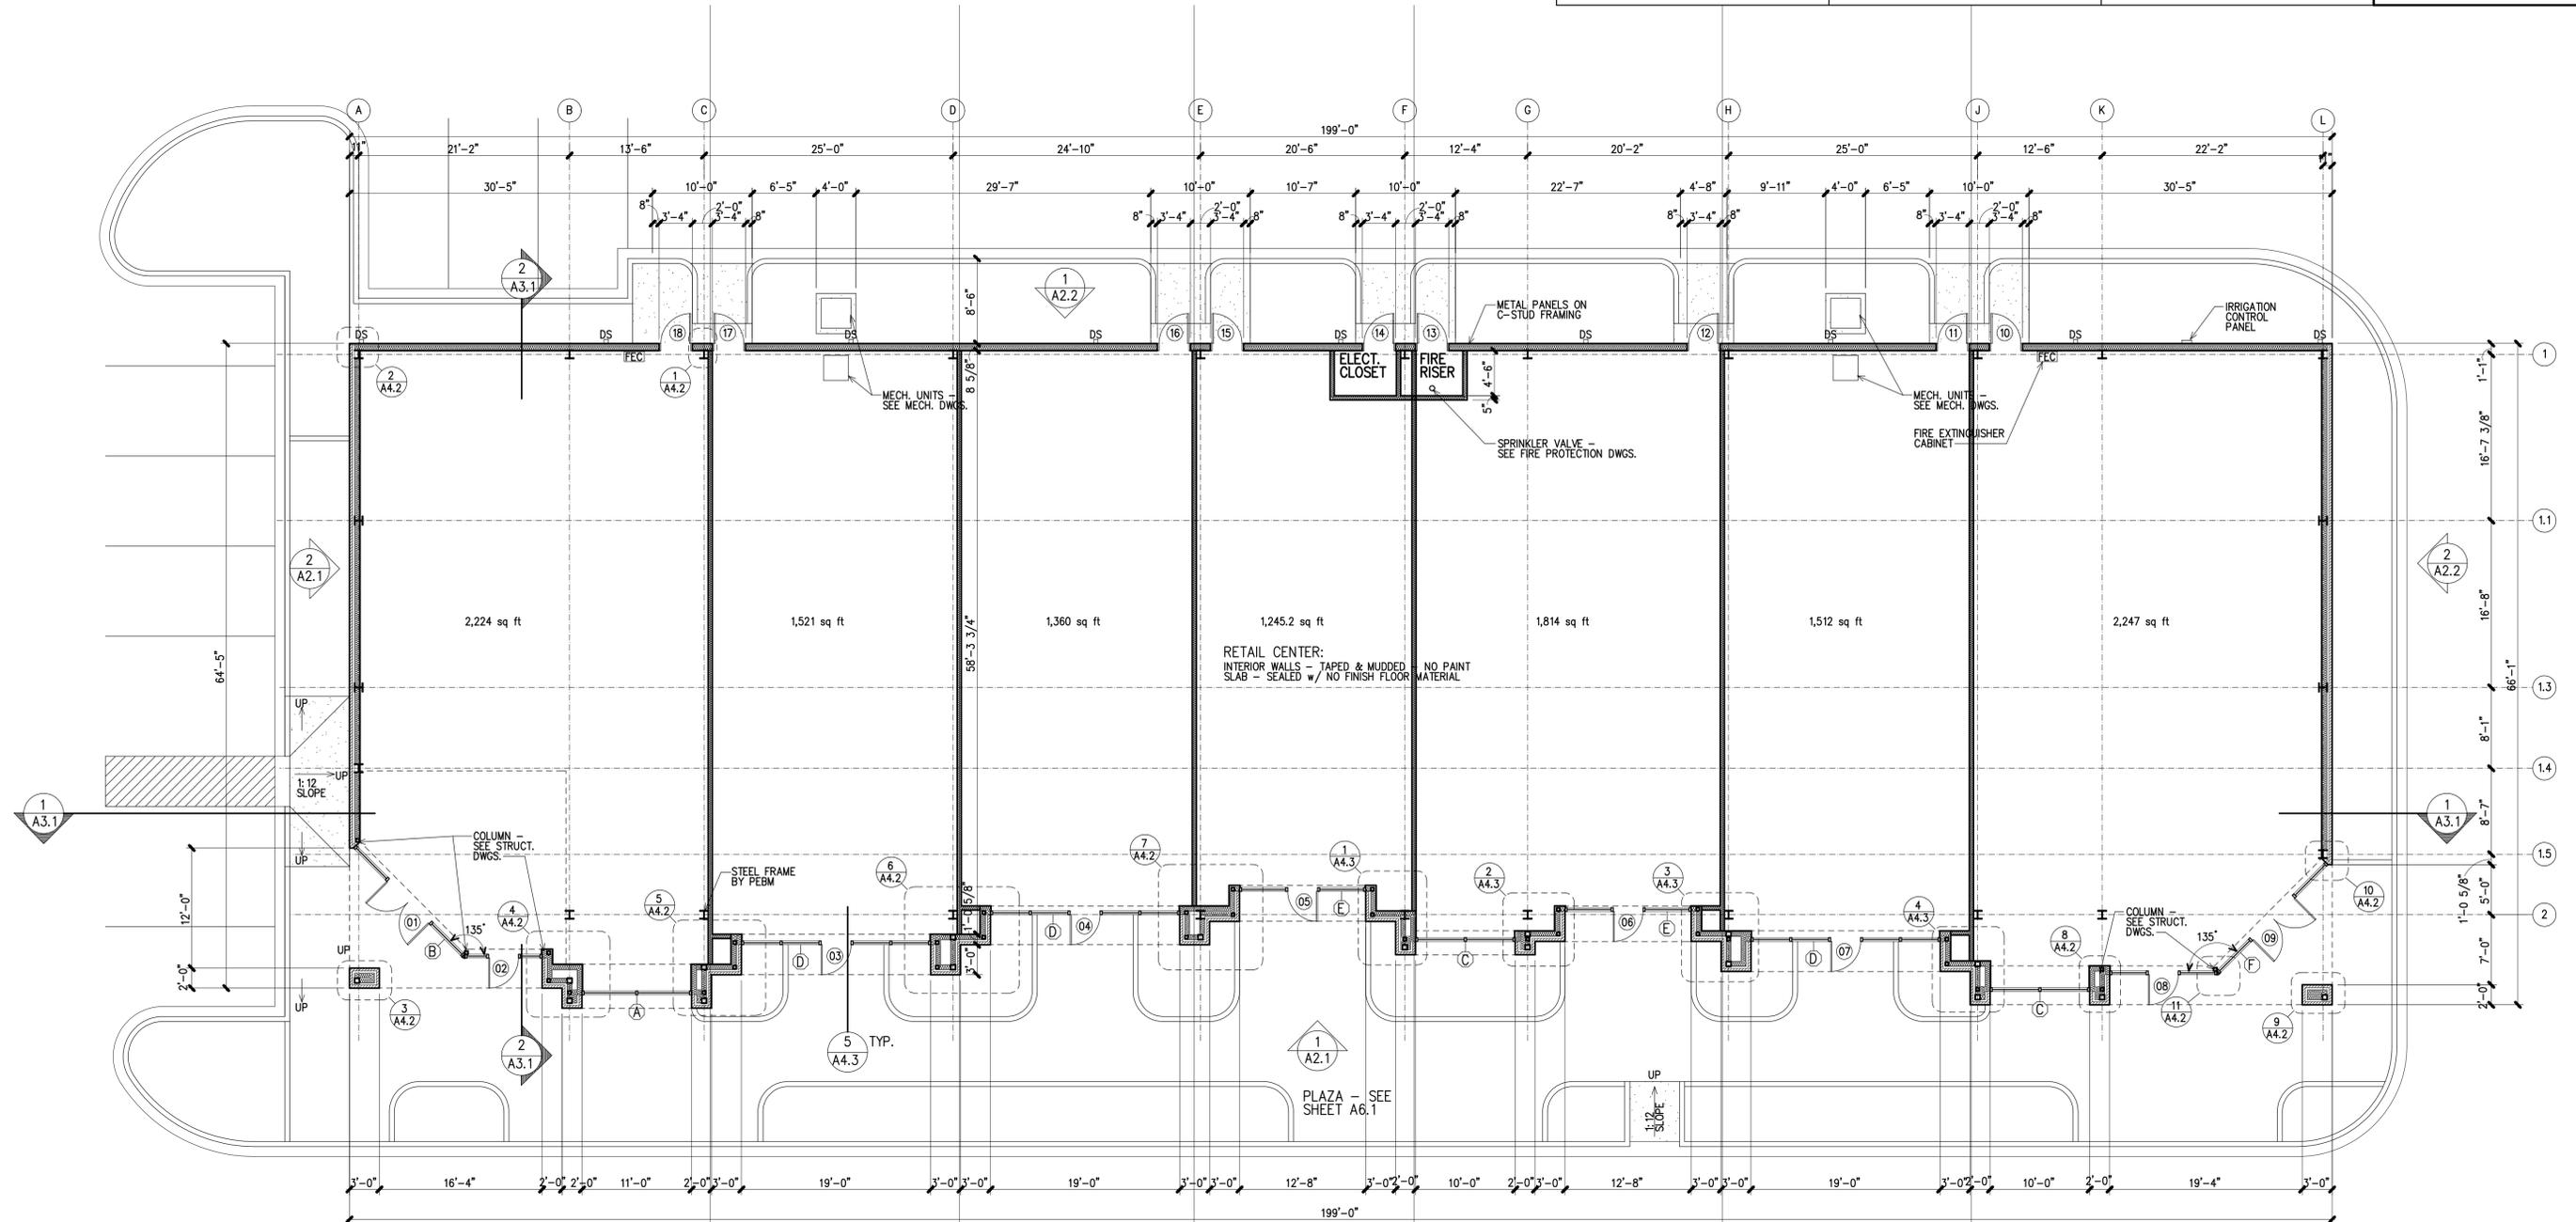

 **Floor Plan**
1/8" = 1'-0"

Project
9 Mile Road Retail Center
Pensacola, Florida

Date:
10-23-24
Project No.
0721

Sheet No.
A1.1