
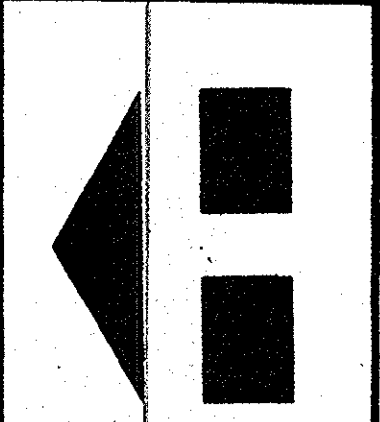
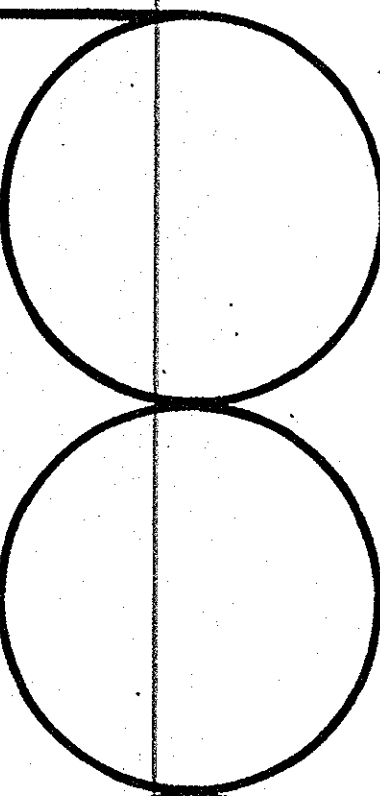


NOTE:  
GENERAL CONTRACTOR; SECOND FLOOR FLOOR JOIST WILL BE 2x12'S @ 12" O.C. OR TJI 2/S JOIST 1 3/8" DEPTH @ 12" O.C.

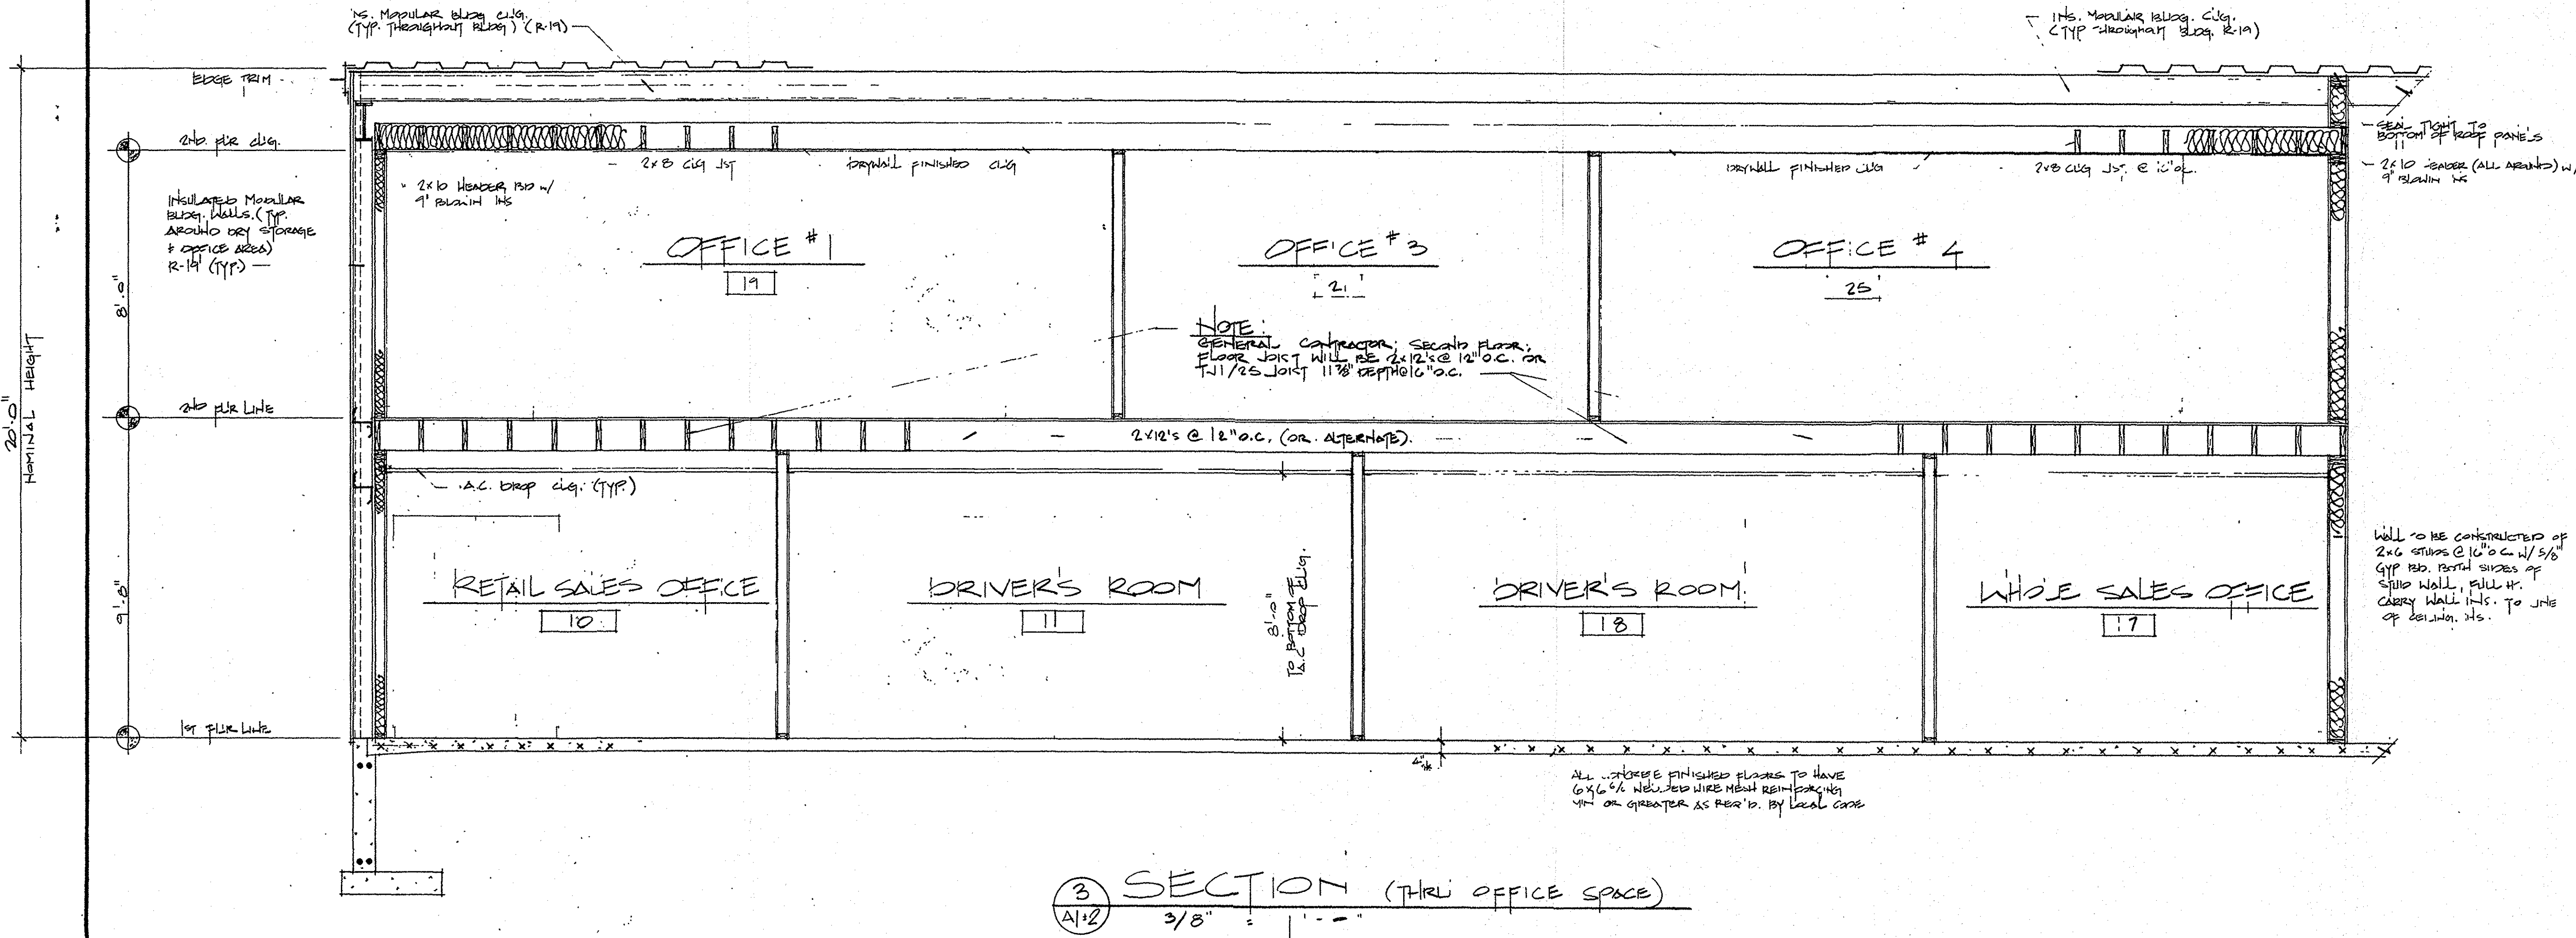

KAUFMAN  
HICKEY  
ARCHITECTS  
663 W. ORANGE ST.  
LANCASTER, PA.  
17603  
(717) 394-6053  
(717) 397-4661

NEW SALES DEPOT / FREEDER  
FOR  
SCHWAB'S SALES ENTERPRISES  
PRESTIGE LANE  
INDUSTRIAL PARK  
LANCASTER, PA.

R.N.  
BTT-90  
DATE  
TITLE  
SECOND FLOOR PLAN, SECTION 2  
3  
UNIT "7"

SHEET NO.  
16 OF 17  
16