


2 SECOND FLOOR - OVERALL
3/32" = 1'-0"

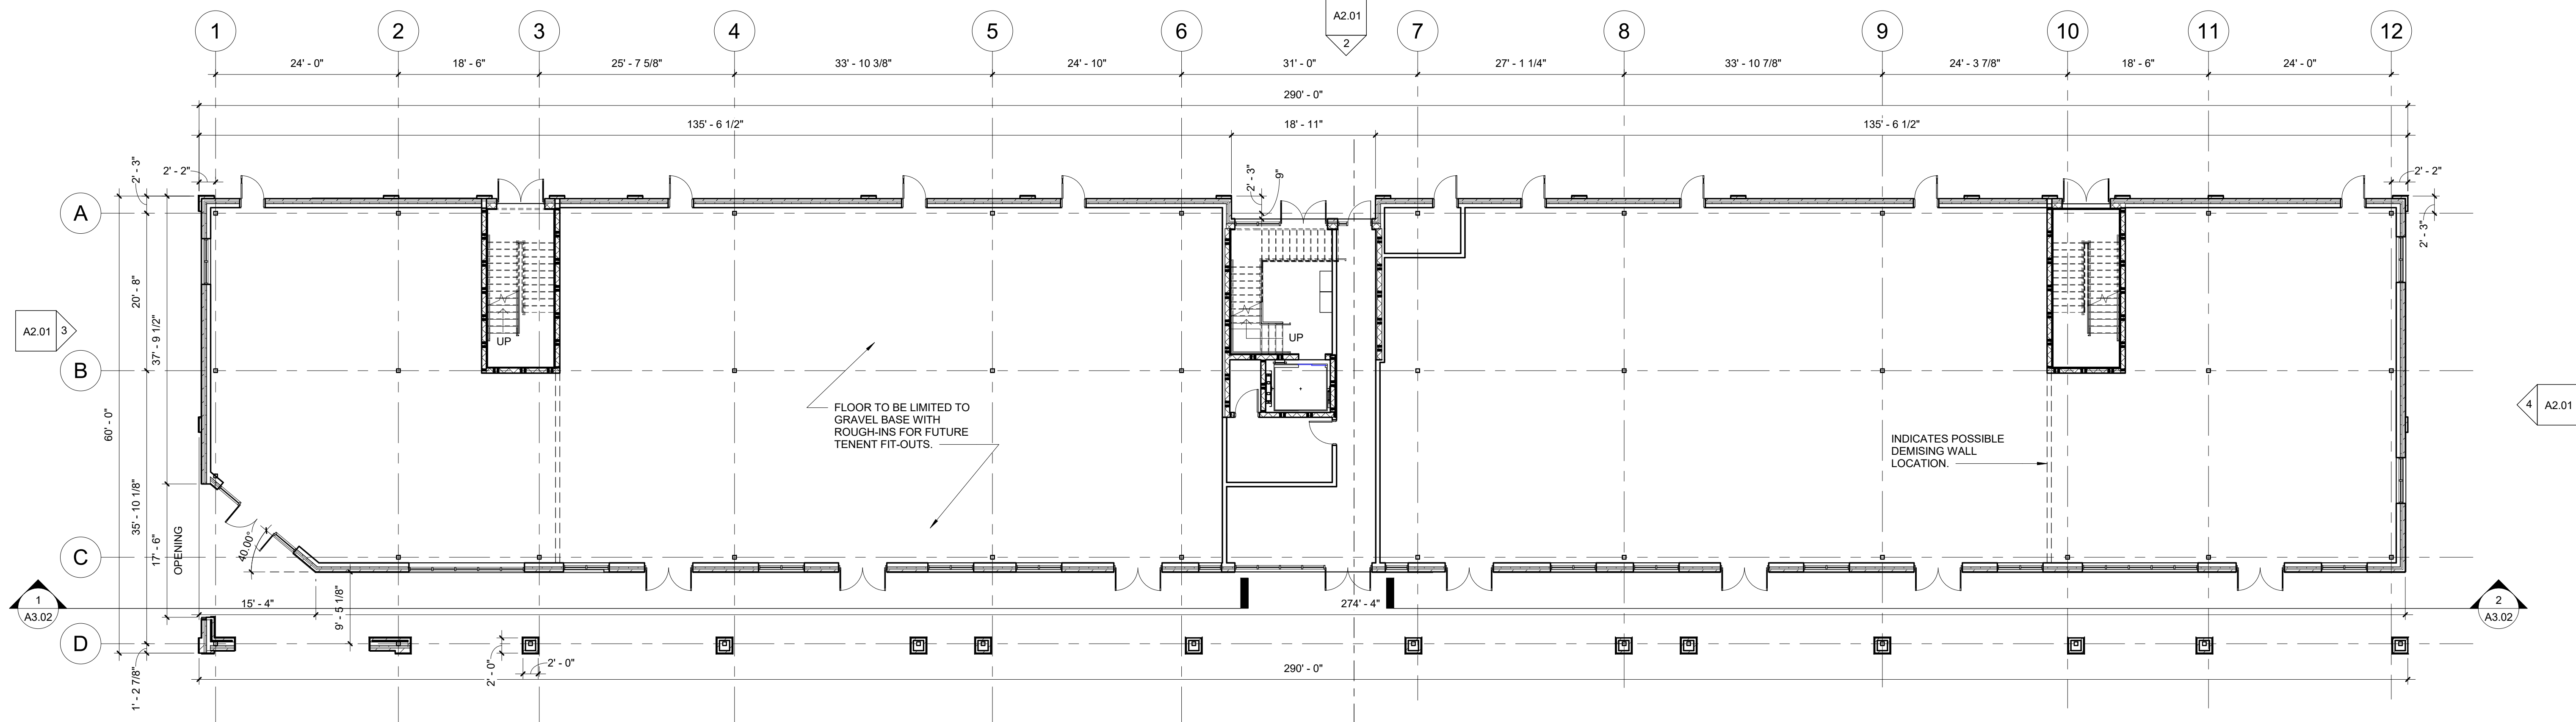

1 FIRST FLOOR PLAN - OVERALL
3/32" = 1'-0"

NOTE: SEE ENLARGED PLANS AND UNIT SHEETS FOR ADDITIONAL INFORMATION INCLUDING BUT NOT LIMITED TO LAYOUT, FINISHES, WALL TYPES, AND DIMENSIONS.

NOTE: FURNITURE IF SHOWN FOR REFERENCE PURPOSES ONLY AND NOT PROVIDED AS PART OF PROJECT SCOPE UNLESS INDICATED.

No.	Revision	Date

These designs and drawings are the copyrighted property of McKinley Architecture and Engineering. No part of these designs and drawings may be reproduced or transmitted in any form or by any means, electronic, mechanical, photocopying, recording, or by any information storage and retrieval system, without the express written permission of McKinley Architecture and Engineering. Violation of the copyright laws of the United States and will be subject to legal prosecution.

TITLE OVERALL FLOOR PLANS
PROJECT PARK DRIVE DEVELOPMENT
WEIRTON, WV 26062

MCKINLEY
ARCHITECTURE + ENGINEERING
WHEELING, WV CHARLESTON, WV PITTSBURGH, PA
(304) 233-0140 projects@mckinleydelivers.com
www.mckinleydelivers.com

DATE	10-11-2022
SCALE	AS NOTED
CONTACT	T WIPPENBECK
PROJECT No	19009.01

SHEET No
A1.00