


SCALE: 1" = 10'

**LEGEND:**

- PN = PANTRY
- RM = ROOM
- RR = RESTROOM
- FS = FOOD STORAGE
- TL = TOILET
- SR = STORAGE ROOM
- SK1 = 1.55' X 3' SINK
- SK2 = 1.55' X 2.65' SINK

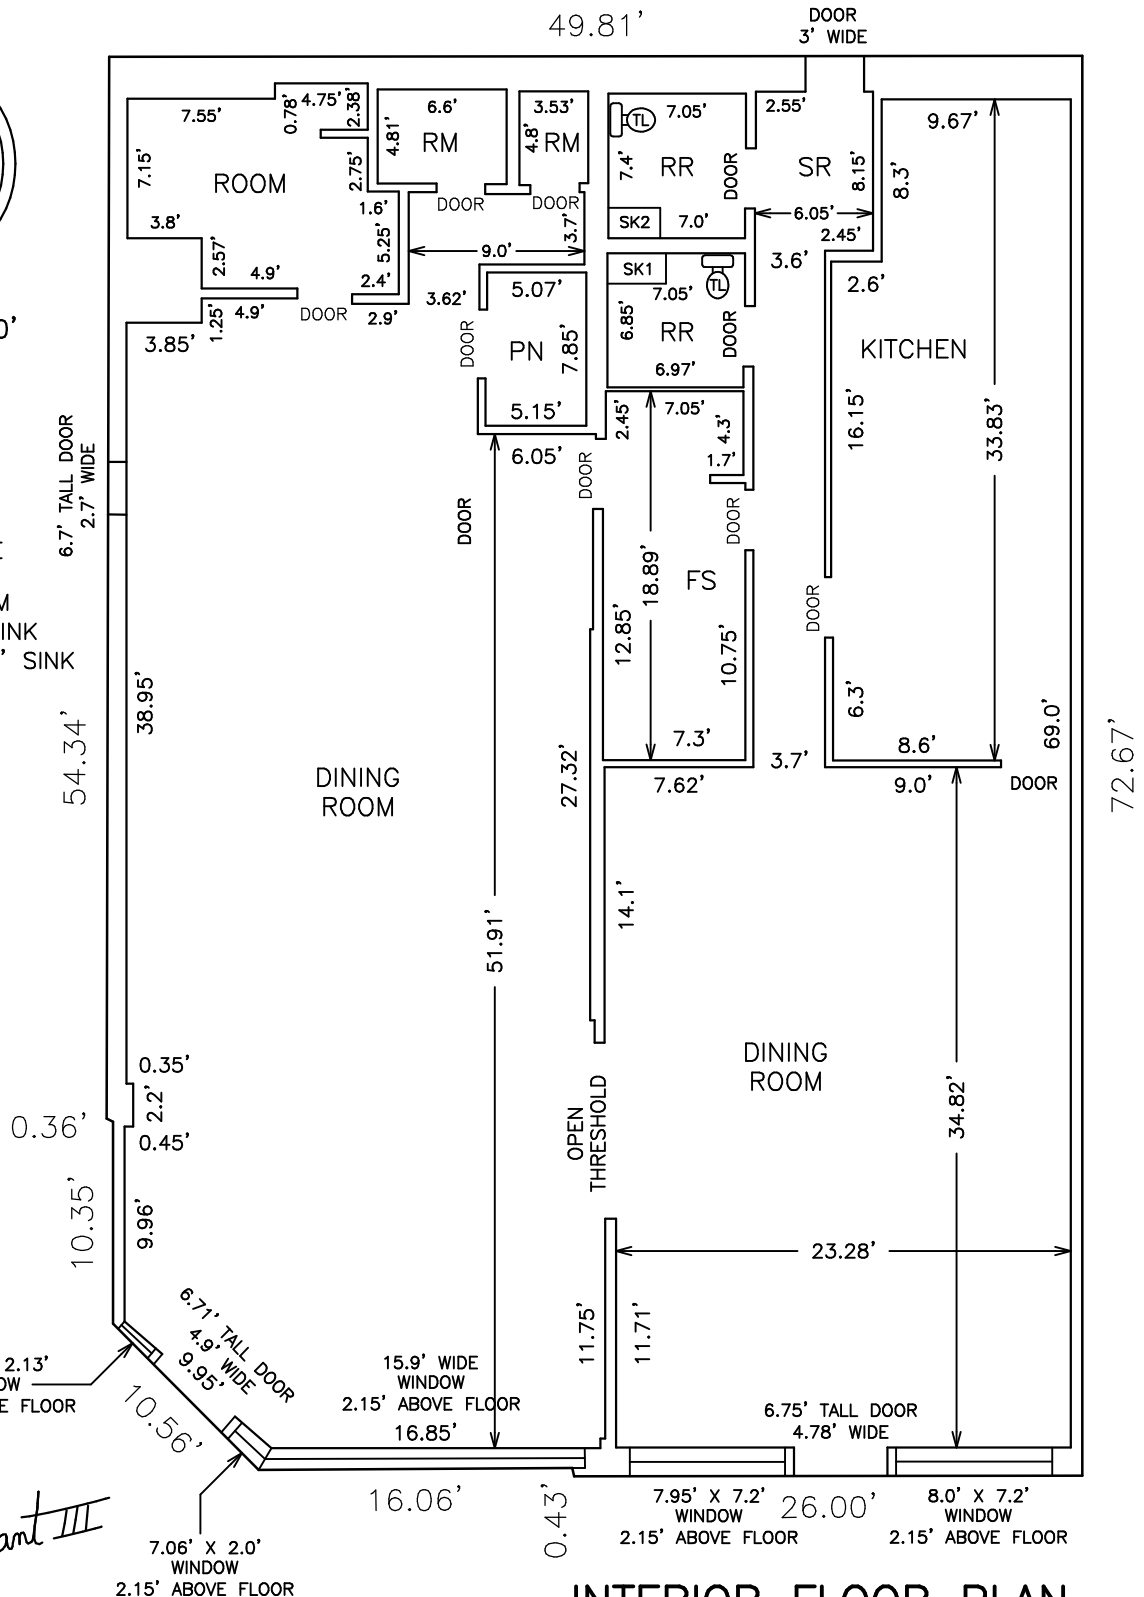

*John A Grant III*



Jan. 29, 2021

**INTERIOR FLOOR PLAN**

FOR  
1514 WEST MAGNOLIA AVENUE  
FORT WORTH, TEXAS 76104

**Grant Engineering, Inc.**

Engineers      Surveyors      Planners  
3244 Hemphill Street      Fort Worth, Texas 76110-4014      817-923-3131  
Firm Registration No. 100919-00