

PROJECT

FEST BLOCK

CLIENT
NAME: Harris Bay, LLC
ADDRESS: 5955 Granite Lake Dr #120 Granite Bay CA 95746



51 Essex Street, San Antonio, TX 78210
P: 210.943.3777 E: info@creoarc.com
www.creoarc.com

All reproduction & intellectual property rights reserved © 2017

IN ASSOCIATION WITH

FLOOR PLAN - GENERAL NOTES

1. DO NOT SCALE THESE DRAWINGS. IF A SPECIFIC DIMENSION IS NOT GIVEN, CONTACT CREO ARCHITECTURE FOR CLARIFICATION.
2. DIMENSIONS ARE TO FACE OF FRAME OR CENTERLINE OF FRAME AS NOTED.
3. PROVIDE ADA COMPLIANT THRESHOLDS TO ALL REQUIRED DOORS PER T&S SECTION 401.
4. PROVIDE ADA COMPLIANT DOOR HARDWARE AT ALL REQUIRED DOORS PER T&S SECTION 401.
5. FRAME SAMPLE AND ALL HARDWARE TO BE APPROVED BY CREO ARCHITECTURE.
6. PROVIDE SUBMITTALS AND SHOP DRAWINGS SHOWING NUMBER OF WINDOWS, LOCATIONS OF TEMPERED GLAZING, ETC.
7. VERIFY FINAL FINISHES WITH OWNER.

FLOOR PLAN LEGEND

- EXISTING WALL
- NEW WALL

INTERIOR PARTITION WALL LEGEND

- NON RATED WALL
- 1/2 HR RATED WALL
- 1 HR RATED WALL



1 FLOOR PLAN - LEVEL 1
1/4" = 1'-0"

KEY PLAN

PROFESSIONAL SEALS

DATE: 08/31/2019

No.	Description	Date
0	Permit Set	04/15/2019

DWG INFO
PROJECT #: 1909
ISSUE DATE: 01/03/2020
DRAWN BY: Author
REVIEWED BY: Checker

SHEET TITLE
FLOOR PLAN - LEVEL 1

Original drawing is 30 x 42. Do not scale contents of this drawing.
SHEET NUMBER **A101**

7/31/2020 5:11:20 PM

FLOOR PLAN - GENERAL NOTES

1. DO NOT SCALE THESE DRAWINGS. IF A SPECIFIC DIMENSION IS NOT GIVEN, CONTACT CREO ARCHITECTURE FOR CLARIFICATION.
2. DIMENSIONS ARE TO FACE OF FRAME OR CENTERLINE OF FRAME AS NOTED.
3. PROVIDE ADA COMPLIANT THRESHOLDS T ALL REQUIRED DOORS PER TAS SECTION 401.
4. PROVIDE ADA COMPLIANT DOOR HARDWARE AT ALL REQUIRED DOORS PER TAS SECTION 401.
5. FRAME SAMPLE AND ALL HARDWARE TO BE APPROVED BY CREO ARCHITECTURE.
6. PROVIDE SUBMITTALS AND SHOP DRAWINGS SHOWING NUMBER OF WINDOWS, LOCATIONS OF TEMPERED GLAZING, ETC.
7. VERIFY FINAL FINISHES WITH OWNER.

PROJECT

FEST BLOCK

CLIENT

NAME: Harris Bay, LLC


ADDRESS: 5955 Granite Lake Dr #120 Granite Bay CA 95746



51 Essex Street, San Antonio, TX 78210
 P: 210.943.3777 E: info@creoarc.com
 www.creoarc.com

All reproduction & intellectual property rights reserved © 2017

IN ASSOCIATION WITH

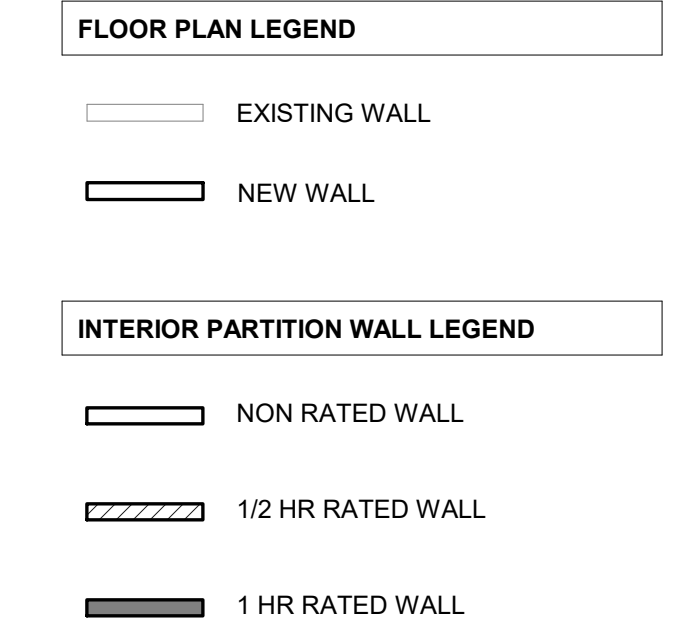

KEY PLAN

PROFESSIONAL SEALS

DATE: 08/31/2019

No.	Description	Date
0	Permit Set	04/15/2019

DWG INFO
 PROJECT #: 1909
 ISSUE DATE: 01/03/2020
 DRAWN BY: Author
 REVIEWED BY: Checker

FLOOR PLAN - LEVEL 2

Original drawing is 30 x 42. Do not scale contents of this drawing.
 SHEET NUMBER **A102**

2 Level 2
 1/4" = 1'-0"