


1 SITE PLAN
SCALE: 1" = 60'-0"



IRKAA
ARCHITECTS
2233 EAST THOMAS ROAD, PHOENIX, ARIZONA 85016
602-955-3900

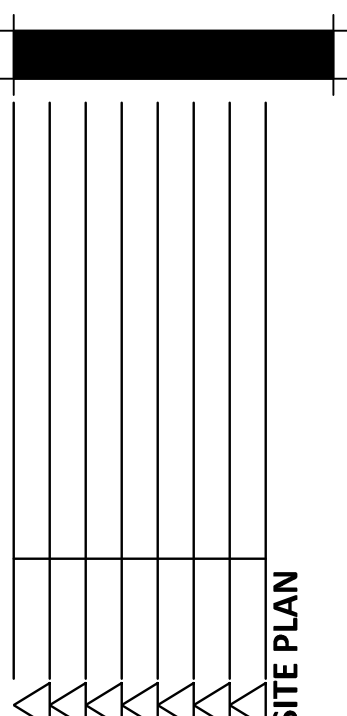

NOTICE OF AGREEMENT: BILLING ON PAYMENT CYCLE:
THIS CONTRACT MAY ALLOW THE OWNER TO REQUIRE
THE SUBMISSION OF BILLING ON ESTIMATES IN
BILLING CYCLES OTHER THAN THIRTY DAYS. THIS
CONTRACT MAY ALLOW THE OWNER TO REQUIRE
THE SUBMITTER TO PROVIDE A WRITTEN
CERTIFICATION AND APPROVAL OF BILLING AND
ESTIMATES. A WRITTEN DESCRIPTION OF SUCH OTHER
BILLING CYCLE APPLICABLE TO THE PROJECT IS
AVAILABLE FROM OWNER OR DESIGNATED AGENT.
NAME:
ADDRESS:
CONTACT: Name:
PHONE:



DESERT PALMS FACADE
AND GRAY SHELL
2065, 2075, AND 2085 N ALMA SCHOOL RD
CHANDLER, AZ 85224
SITE EXHIBIT

COPYRIGHT 2023. ALL RIGHTS RESERVED. THIS
DRAWING IS AN INSTRUMENT OF SERVICE. IT IS THE
PROPERTY OF IRKAA ARCHITECTS, INC. AND MAY NOT BE
REPRODUCED, OR REPRODUCED HEREIN, USED
WITHOUT WRITTEN PERMISSION OF THE
FIRM OF IRKAA ARCHITECTS, INC.

design by: REH
drawn by: AR
checked by: REH

AS1.0
project #: 24047