


101-119 Bear Creek Boulevard Wilkes-Barre, Pennsylvania

2 HOUR RATED WALL ASSEMBLY			
GA FILE NO. WP 1622	GENERIC	2 HOUR FIRE	55 TO 59 STC SOUND
<small>BASE LAYER 5/8" TYPE X OPSUM WALLBOARD OR VENEER BASE APPLIED PARALLEL OR AT RIGHT ANGLES TO EACH SIDE OF 3 5/8" STEEL STUDS 24" o.c. WITH 1" TYPE S DRYWALL SCREWS 24" o.c. FACE LAYER 5/8" TYPE X OPSUM WALLBOARD OR OPSUM VENEER BASE APPLIED PARALLEL OR AT RIGHT ANGLES TO EACH SIDE WITH 1 5/8" TYPE S DRYWALL SCREWS 12" o.c.</small>		<small>THICKNESS: 6 1/8" REFER TO SECTION IN APPROX. HEIGHT: 12' SEE WP 1548 (94-49-025A, 1-30-80) SOUND TEST: MCCC 818-IV, 2-3-81</small>	

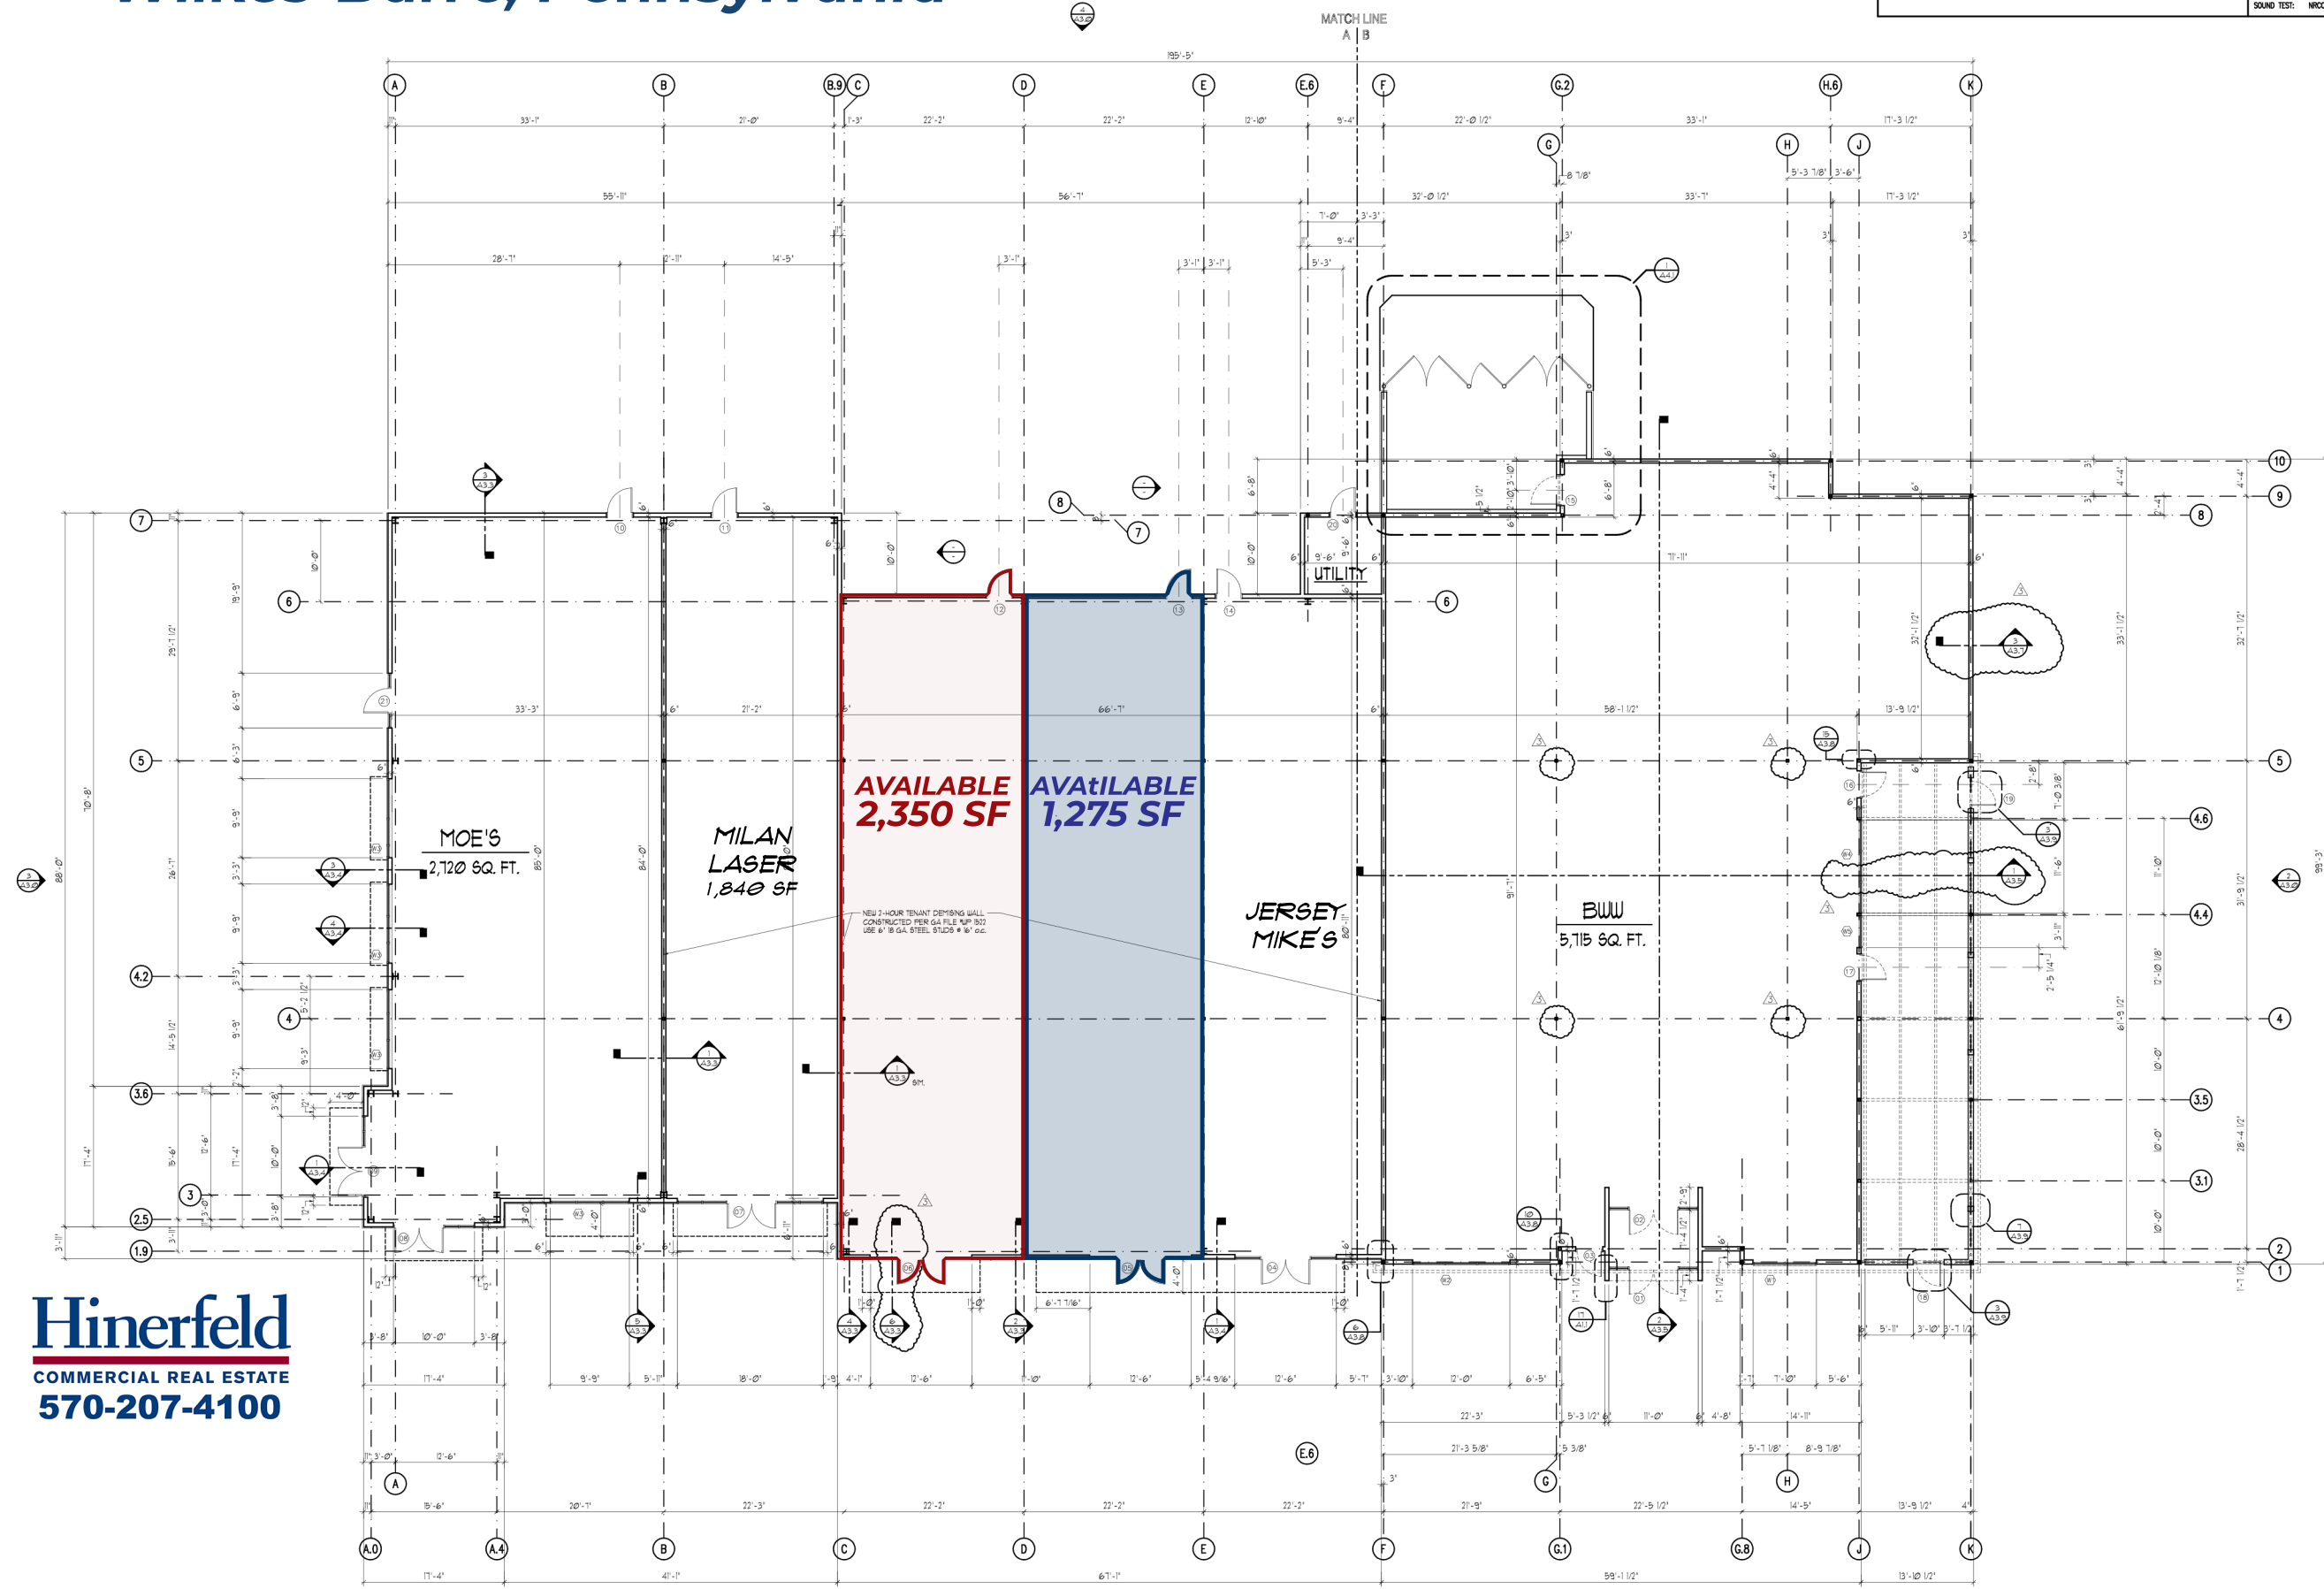

Hinerfeld
COMMERCIAL REAL ESTATE
570-207-4100

FLOOR PLAN
SCALE: 1/8" = 1'-0"


FLOOR PLAN
REVISED: 04-25-2014
REVISED: 06-11-2014

04-25-2014

LEE ARCHITECTURAL ASSOCIATES
210 W. BROAD ST. BETHLEHEM, PA 18018
PH: (610) 865-6666 FAX: (610) 865-0666

PROJ. #12053A

A NEW MULTI-TENANT BUILDING
BEAR CREEK COMMONS
MINDY ST. & BEAR CREEK BOULEVARD - PLAINS TOWNSHIP - WILKES BARRE - PA

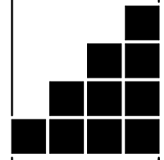

A21