


**WALL LEGEND**

- EXISTING**
- DENOTES EXISTING WALL
  - CONSTRUCTION TO REMAIN
- DEMO**
- DENOTES EXISTING WALL CONSTRUCTION TO BE REMOVED
- NEW**
- FRAME WALL ASSEMBLY WITH 5/8" GYP. BD. EA. SIDE 3-5/8" OR 6" METAL STUDS @ 16" O.C. (EXTEND FULL HEIGHT) (UNO).
  - NEW EXTERIOR STEEL WALL WITH NEW 5/8" GYPBOARD ON 1-1/2" METAL FURRING AT 16" O.C. AND INSULATION BETWEEN FURRING (EXTEND FULL HEIGHT TO DECK ABOVE AND CAULK JOINTS)
- FIRE**
- NEW 1 - HOUR FIRE RATED UL465 ASSEMBLY.
  - EXISTING 1 - HOUR FIRE RATED UL465 ASSEMBLY.
- NOTE**
- ALL INTERIOR NON-LOAD BEARING WALLS TO BE 3-5/8", 20 GA. MTL STUD UNLESS OTHERWISE NOTED. ALL PLUMBING WALLS TO BE 6" MTL STUD UNLESS OTHERWISE NOTED.
  - FOOD STORAGE, PREPARATION AND CLEANING AREAS TO HAVE FRP CLEANABLE SURFACE OVER EXISTING OR NEW WALL MATERIALS.

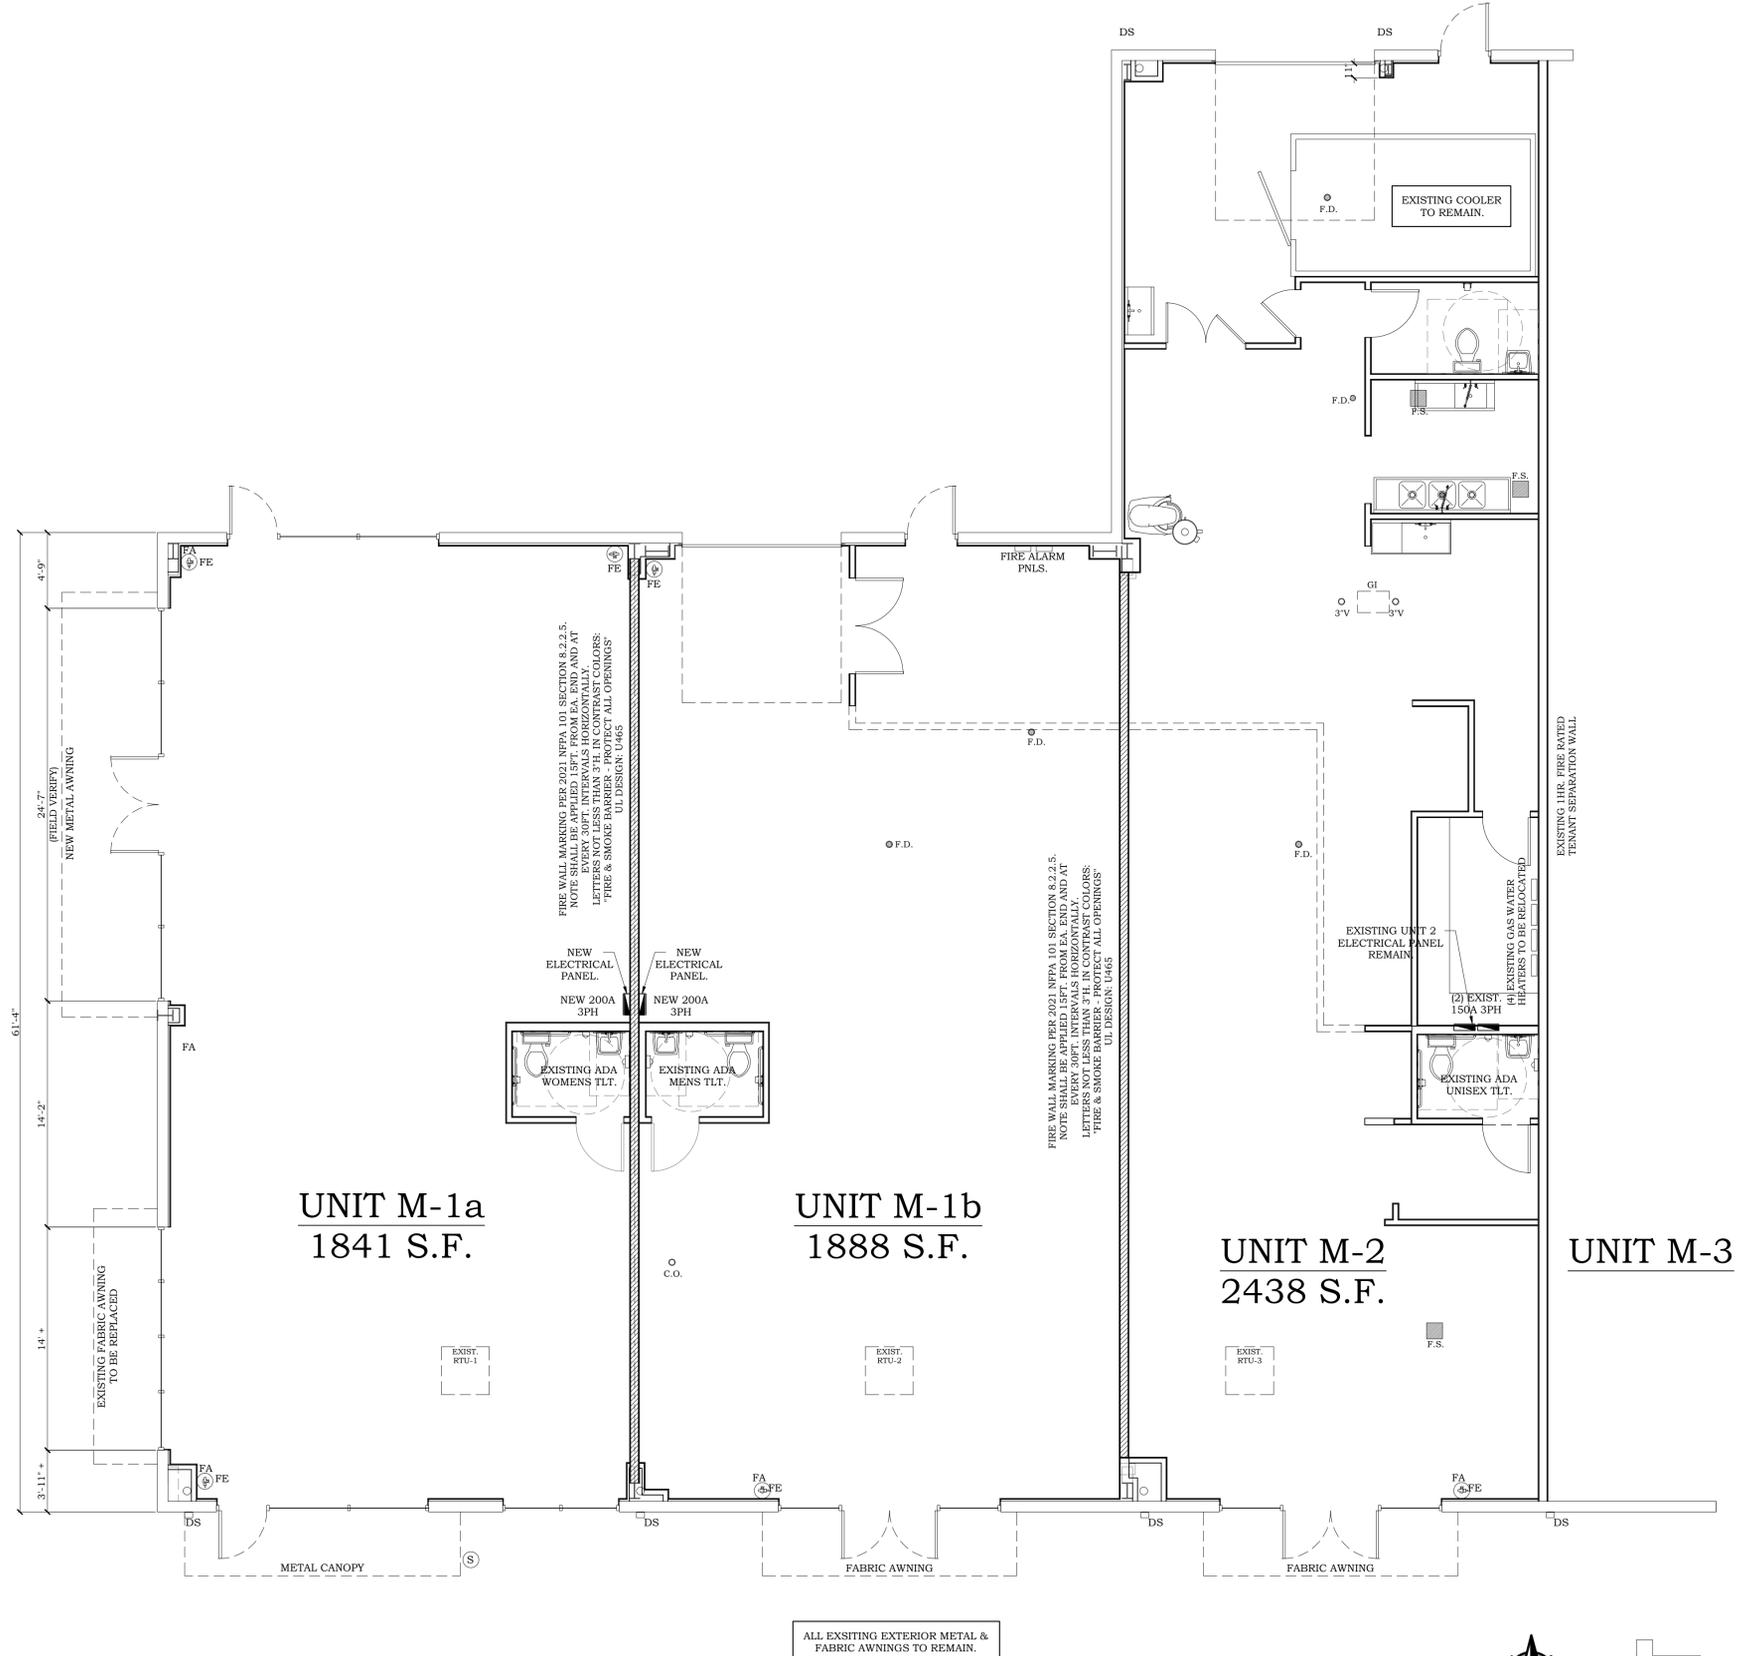

SCALE: 3/16" = 1'-0"

PROPOSED FLOOR PLAN  
SCALE: 3/16" = 1'-0"



Joseph M. McHarris, Inc. hereby reserves its copyright and other property rights in these plans, ideas and designs. No part of these plans, ideas and designs may be reproduced, stored in a retrieval system, or transmitted in any form or by any means, electronic, mechanical, photocopying, recording, or by any information storage and retrieval system, without the prior written permission of Joseph M. McHarris, Inc. Written permission shall be obtained from Joseph M. McHarris, Inc. before any reproduction or transmission of these drawings. The user of these drawings shall be responsible for all dimensions and conditions of the job and shall verify the accuracy of the drawings. The user shall be responsible for all dimensions and conditions of the job and shall verify the accuracy of the drawings.

No.	Revision	By	Date
1			
2			
3			
4			
5			
6			
7			
8			
9			
10			

Project Name and Address  
**BAKERY @ CAUSEWAY COMMERCE PARK**  
UNIT M-2  
28280 OLD 41 RD  
BONITA SPRINGS, FL. 34135

Check by: JOE MCHARRIS  
Drawn by: NEC  
Scale: AS NOTED  
Project No: C26-0001  
Sheet Name: PROPOSED FLOOR PLAN, APPLIANCE LIST & WALL LEGEND  
Sheet No: A3.1