

1 BASEMENT FLOOR PLAN

SCALE: 3/16"=1'-0"

| STEEL UNTIEL SCHEDULE | |
|----------------------------------|--|
| L1 = L- 3'-1/2" X 3'-1/2" X 1/4" | |
| L2 = L- 4'-0" X 3'-1/2" X 5/16" | |
| L3 = L- 5'-0" X 3'-1/2" X 5/16" | |
| L4 = L- 5'-0" X 3'-1/2" X 3/8" | |
| L5 = L- 6'-0" X 4'-0" X 3/8" | |
| L6 = 3'-15M REBARS | |

| FOOTING SCHEDULE | |
|---|--|
| ① 3'-0" X 8'-0" SOLID WOOD CUSTOM FRONT DOOR OPERABLE FROM THE INTERIOR WITHOUT THE USE OF A KEY (GLAZING AS SHOWN ON ELEVATION) | |
| ② 2'-10" X 8'-0" SOLID WOOD CUSTOM FRONT DOOR OPERABLE FROM THE INTERIOR WITHOUT THE USE OF A KEY (GLAZING AS SHOWN ON ELEVATION) | |
| ③ 3'-0" X 8'-0" X 1 3/4" METAL INSULATED EXT. TYPE DOOR(GLAZING AS SHOWN ON ELEVATION) | |
| ④ 2'-10" X 8'-0" X 1 3/4" METAL INSULATED EXT. TYPE DOOR(GLAZING AS SHOWN ON ELEVATION) | |
| ⑤ 2'-8" X 8'-0" X 1 3/4" METAL INSULATED EXT. TYPE DOOR(GLAZING AS SHOWN ON ELEVATION) | |
| ⑥ 2'-6" X 8'-0" X 1 3/4" METAL INSULATED EXT. TYPE DOOR(GLAZING AS SHOWN ON ELEVATION) | |

| STEEL POST SCHEDULE | |
|------------------------------|--|
| C 1 : HSS 4'-10 1/2" PL. TOP | |
| + 5 X 5 X 1/2" PL. BOT. | |
| + 4 X 4 X 1/2" PL. BOT. | |
| C 2 : HSS 4'-12 X 8 | |
| + 5 X 5 X 1/2" PL. TOP | |
| + 4 X 4 X 1/2" PL. BOT. | |
| + 2 X 1 1/2" A.B. | |

| WOOD POST SCHEDULE | |
|--|--|
| C 3 : 3'-2" X 8" SPR. | |
| C 4 : 4'-2" X 8" SPR. | |
| C 5 : 3'-2" X 8" SPR. | |
| C 6 : 2'-6" X 8'-0" X 1 3/4" METAL INSULATED EXT. TYPE DOOR(GLAZING AS SHOWN ON ELEVATION) | |

| RESISTANCE TO FORCED ENTRY | |
|--|--|
| ALL EXTERIOR DOORS, WINDOWS, AND SKYLIGHTS TO CONFORM WITH O.B.C. REQUIREMENTS | |
| SUBSECTION 9.6.6 AND 9.6.7 | |

GENERAL NOTE:
This drawing, as an instrument of service, is provided by and is the property of the DESIGNER. The contractor must verify and accept responsibility for all dimensions and conditions on site and must notify the DESIGNER of any variations from the supplied information. The Designer is not responsible for the accuracy of survey, structural, mechanical, electrical, etc., engineering information shown on this drawing. Refer to the appropriate engineering drawings before proceeding with the work. Construction must conform to all applicable codes and requirements of authorities having jurisdiction. This drawing is not to be scaled.

No. ISSUED FOR DATE

To Be Constructed in Compliance to Ontario Building Code Standards.
Doug Kopp, Building Official
BCIN 14184
County of Dufferin

THESE SIGNED AND APPROVED PLANS TO BE KEPT ONSITE AT ALL TIMES

No. REVISIONS DATE

DRAWING TITLE:
FLOOR PLAN

PROJECT:
PROPOSED RESIDENCE
PARCEL 45, LOT 8 - 2ND LINE
AMARANTH, ON

ROCKIM DESIGN INC.
ARCHITECTURAL PARTNER
TEL 647-466-2767
rockim22@gmail.com

The undersigned has reviewed & taken responsibility for this design, and has the qualifications and meets the requirements set out in the Ontario Building Code to be a designer.

QUALIFICATION INFORMATION

Required unless design is exempt under 3.2.5.1 of the building code

ROCK.KIM
BONI

OCT. 14, 2021

Signature

REGISTRATION INFORMATION

Required unless design is exempt under 3.2.4.1 of the building code

ROCKIM DESIGN
Firm Name
45379
BCN

Date

45379

Signature

REGISTRATION INFORMATION

Required unless design is exempt under 3.2.4.1 of the building code

ROCKIM DESIGN
Firm Name
45379
BCN

Date

45379

Signature

REGISTRATION INFORMATION

Required unless design is exempt under 3.2.4.1 of the building code

ROCKIM DESIGN
Firm Name
45379
BCN

Date

45379

GENERAL NOTE:
 This drawing, as an instrument of service, is provided by and is the property of the DESIGNER. The contractor must verify and accept responsibility for all dimensions and conditions on site and must notify the DESIGNER of any variations from the supplied information. The Designer is not responsible for the accuracy of survey, structural, mechanical, electrical, etc., engineering information shown on this drawing. Refer to the appropriate engineering drawings before proceeding with the work. Construction must conform to all applicable codes and requirements of authorities having jurisdiction. This drawing is not to be scaled.

| No. | ISSUED FOR | DATE |
|---|------------|------|
| To be Constructed in Compliance to Ontario Building Code Standards. | | |
| Doug Kopp, Building Official BCIN 14184 County of Dufferin | | |
| THESE SIGNED AND APPROVED PLANS TO BE KEPT ONSITE AT ALL TIMES | | |

| No. | REVISIONS | DATE |
|-----|-----------|------|
|-----|-----------|------|

| DRAWING TITLE: | | |
|----------------|--|--|
| FLOOR PLAN | | |

| PROJECT: | | |
|--|--|--|
| PROPOSED RESIDENCE | | |
| PARCEL 45, LOT 8 - 2ND LINE AMARANTH, ON | | |

ROCKIM DESIGN INC.
ARCHITECTURAL PARTNER
TEL 647-466-2767 rockim22@gmail.com

The undersigned has reviewed & taken responsibility for this design, and has the qualifications and meets the requirements set out in the Ontario Building Code to be a designer.

QUALIFICATION INFORMATION
Required unless design is exempt under 3.2.5.1 of the building code

ROCK.KIM 3C340 BONI

OCT. 14, 2021

Signature

REGISTRATION INFORMATION
Required unless design is exempt under 3.2.4.1 of the building code

ROCKIM DESIGN 45379 BONI

Firm Name

OCT. 14, 2021

Date

45379 BONI

Registration No.

3C340 BONI

Expiry Date

2026 BONI

Valid From

2021 BONI

Valid To

2026 BONI

Expiry Date

2026 BONI

Valid From

2021 BONI

Valid To

2026 BONI

Expiry Date

2026 BONI

Valid From

2021 BONI

Valid To


GENERAL NOTE:
 This drawing, as an instrument of service, is provided by and is the property of the DESIGNER. The contractor must verify and accept responsibility for all dimensions and conditions on site and must notify the DESIGNER of any variations from the supplied information. The Designer is not responsible for the accuracy of survey, structural, mechanical, electrical, etc., engineering information shown on this drawing. Refer to the appropriate engineering drawings before proceeding with the work. Construction must conform to all applicable codes and requirements of authorities having jurisdiction. This drawing is not to be scaled.



| No. | ISSUED FOR | DATE |
|---|------------|------|
| To be Constructed in Compliance to Ontario Building Code Standards. | | |
| Doug Kopp, Building Official BCIN 14184 County of Dufferin | | |
| THESE SIGNED AND APPROVED PLANS TO BE KEPT ONSITE AT ALL TIMES | | |
| No. | REVISIONS | DATE |

1
A4 EAST SIDE ELEVATION
SCALE: 3/16"=1'-0"

DRAWING TITLE:
ELEVATIONS

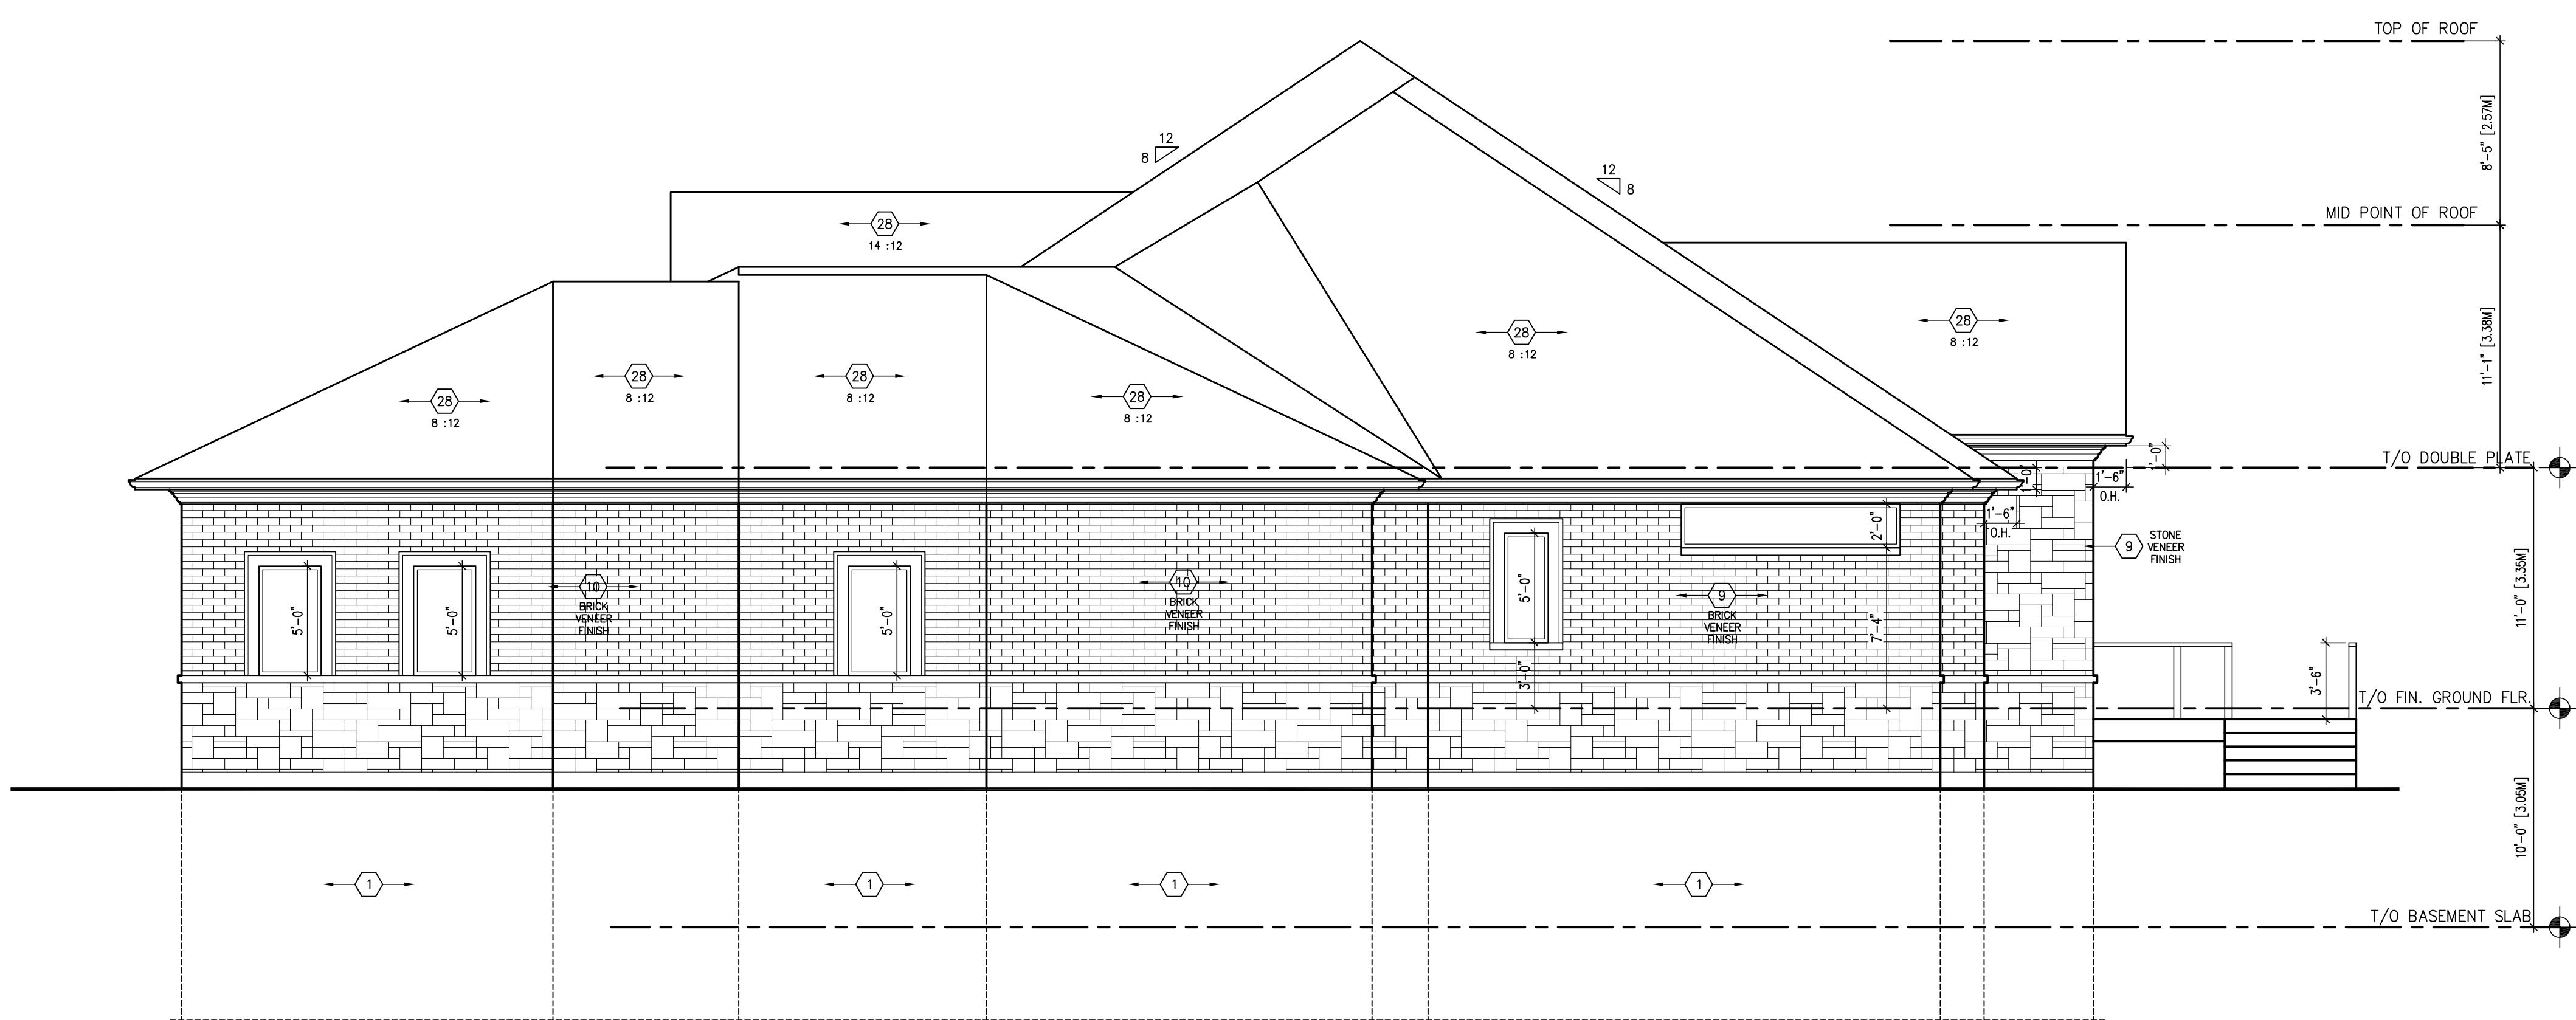

2
A4 NORTH SIDE ELEVATION
SCALE: 3/16"=1'-0"

PROJECT:
PROPOSED RESIDENCE
PARCEL 45, LOT 8 - 2ND LINE AMARANTH, ON

ROCKIM DESIGN INC.
ARCHITECTURAL PARTNER
TEL 647-466-2767 rockkim22@gmail.com

The undersigned has reviewed & taken responsibility for this design, and has the qualifications and meets the requirements set out in the Ontario Building Code to be a designer.
QUALIFICATION INFORMATION
 Required unless design is exempt under 3.2.5.1 of the building code
 ROCK KIM 3G340 BONJ
 OCT. 14, 2021
 Signature
REGISTRATION INFORMATION
 Required unless design is exempt under 3.2.4.1 of the building code
 ROCKIM DESIGN 45379 Firm Name BONJ
 OCT. 14, 2021
 Date

| | | |
|--|--|---------------------------|
| | SCALE: AS NOTED | DRAWING No. A-4 |
| | DRAWN: R.K. | |
| | CHECKED BY: B.G.B & Associates | |
| | FILE NO: 74 Oro Line 3 North Oro-Medonte, ON L0L 2L0 705-719-0082 | |
| | DATE: OCT., 2021 | |

GENERAL NOTE:
This drawing, as an instrument of service, is provided by and is the property of the DESIGNER. The contractor must verify and accept responsibility for all dimensions and conditions on site and must notify the DESIGNER of any variations from the supplied information. The Designer is not responsible for the accuracy of survey, structural, mechanical, electrical, etc., engineering information shown on this drawing. Refer to the appropriate engineering drawings before proceeding with the work. Construction must conform to all applicable codes and requirements of authorities having jurisdiction. This drawing is not to be scaled.

| No. | ISSUED FOR | DATE |
|---|------------|------|
| To be Constructed in Compliance to Ontario Building Code Standards. | | |
| Doug Kopp, Building Official BCIN 14184 County of Dufferin | | |
| THESE SIGNED AND APPROVED PLANS TO BE KEPT ONSITE AT ALL TIMES | | |
| No. | REVISIONS | DATE |



DRAWING TITLE:
SECTIONS

PROJECT:
PROPOSED RESIDENCE
PARCEL 45, LOT 8 - 2ND LINE
AMARANTH, ON

ROCKIM DESIGN INC.
ARCHITECTURAL PARTNER
TEL 647-466-2767 rockim22@gmail.com

The undersigned has reviewed & taken responsibility for this design, and has the qualifications and meets the requirements set out in the Ontario Building Code to be a designer.
QUALIFICATION INFORMATION
Required unless design is exempt under 3.2.5.1 of the building code
ROCK KIM 36340 BONF
Signature OCT. 14, 2021
REGISTRATION INFORMATION
Required unless design is exempt under 3.2.4.1 of the building code
ROCKIM DESIGN Firm Name 45379 BONF
Signature OCT. 14, 2021

| | | |
|---------------------|--------------------|----------------|
| DRAWING No. | A-7 | |
| | SCALE: AS NOTED | DRAWN: R.K. |
| CHECKED BY: | | FILE NO: - |
| DATE: OCT., 2021 | | |

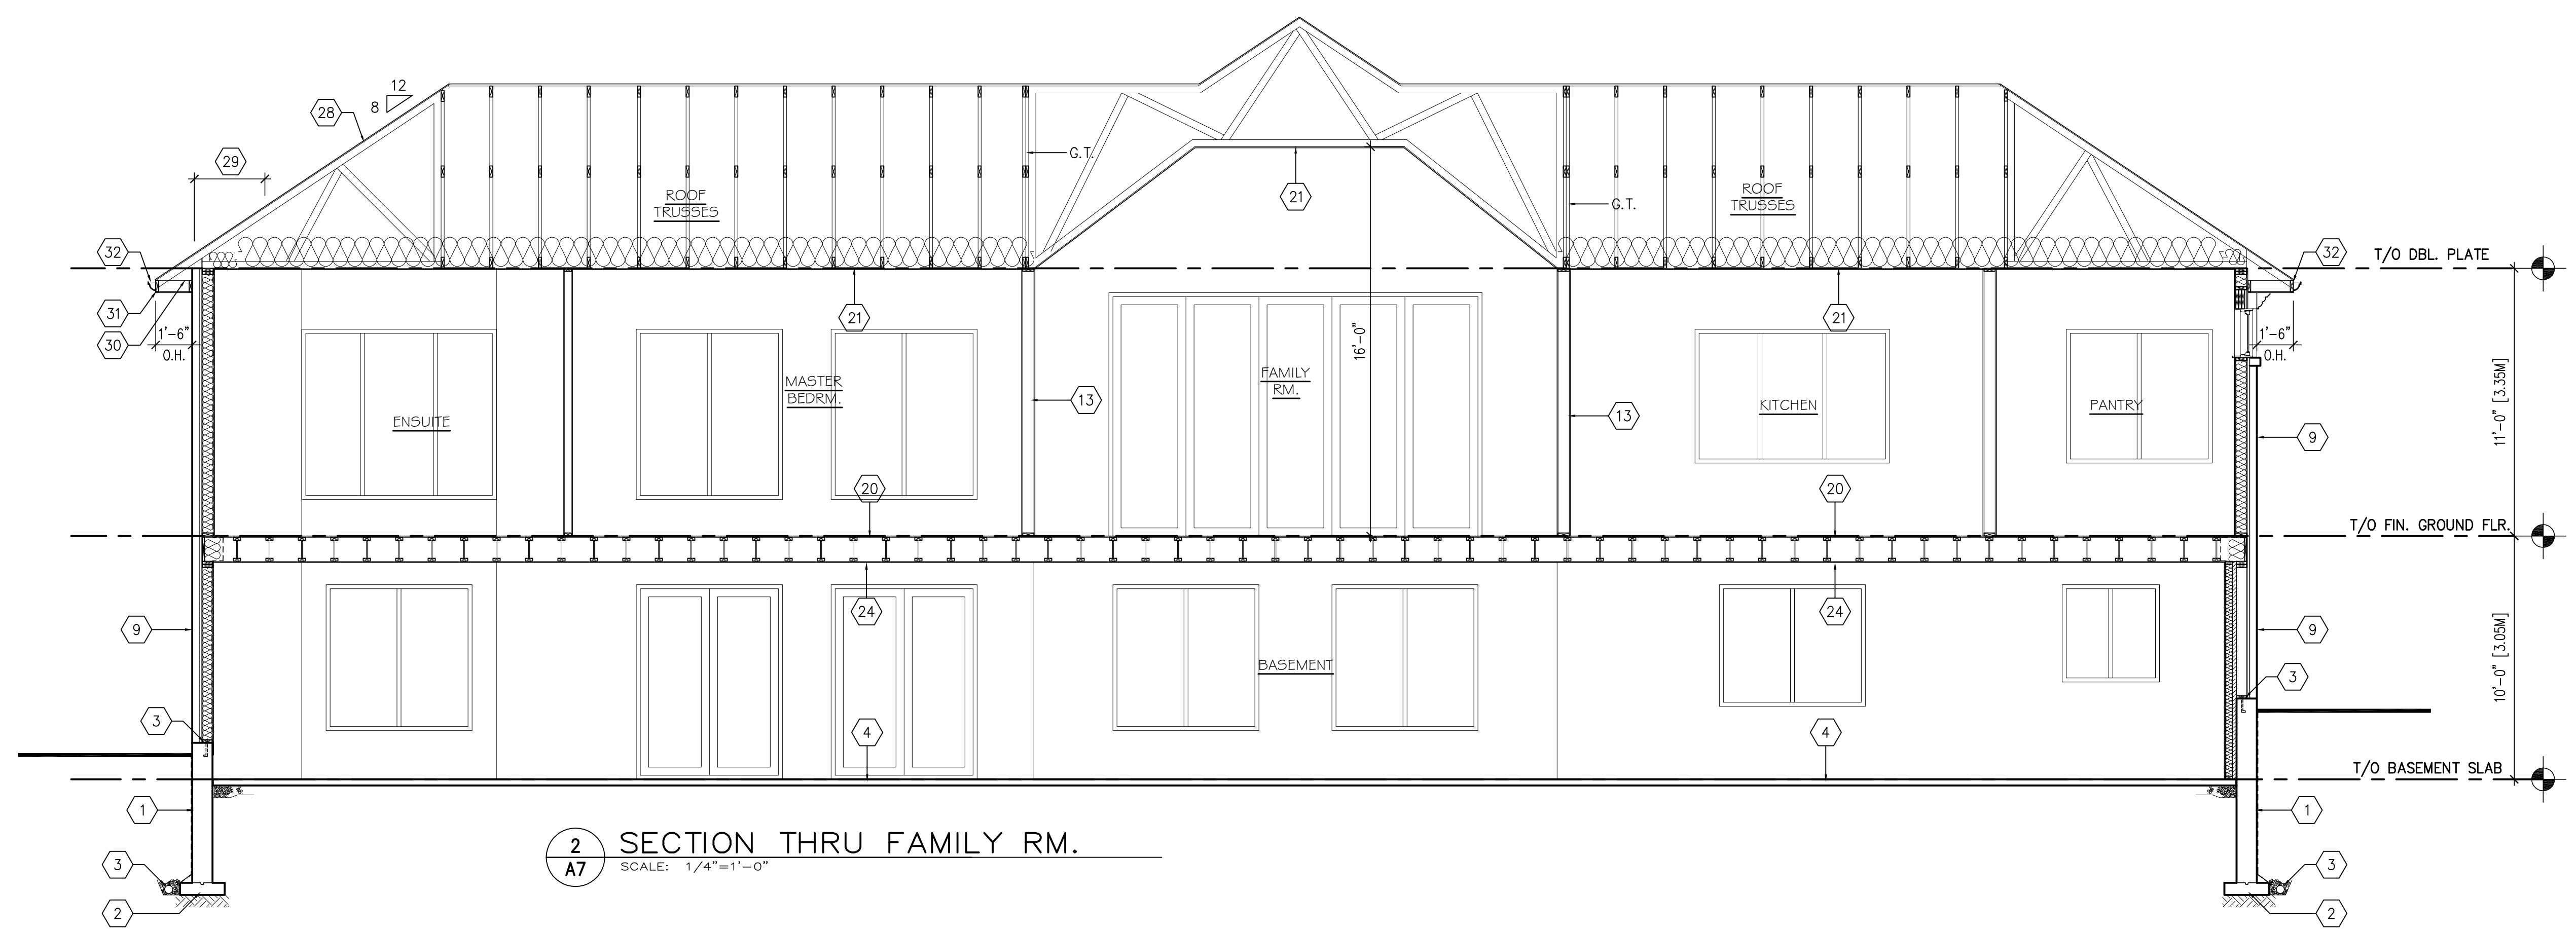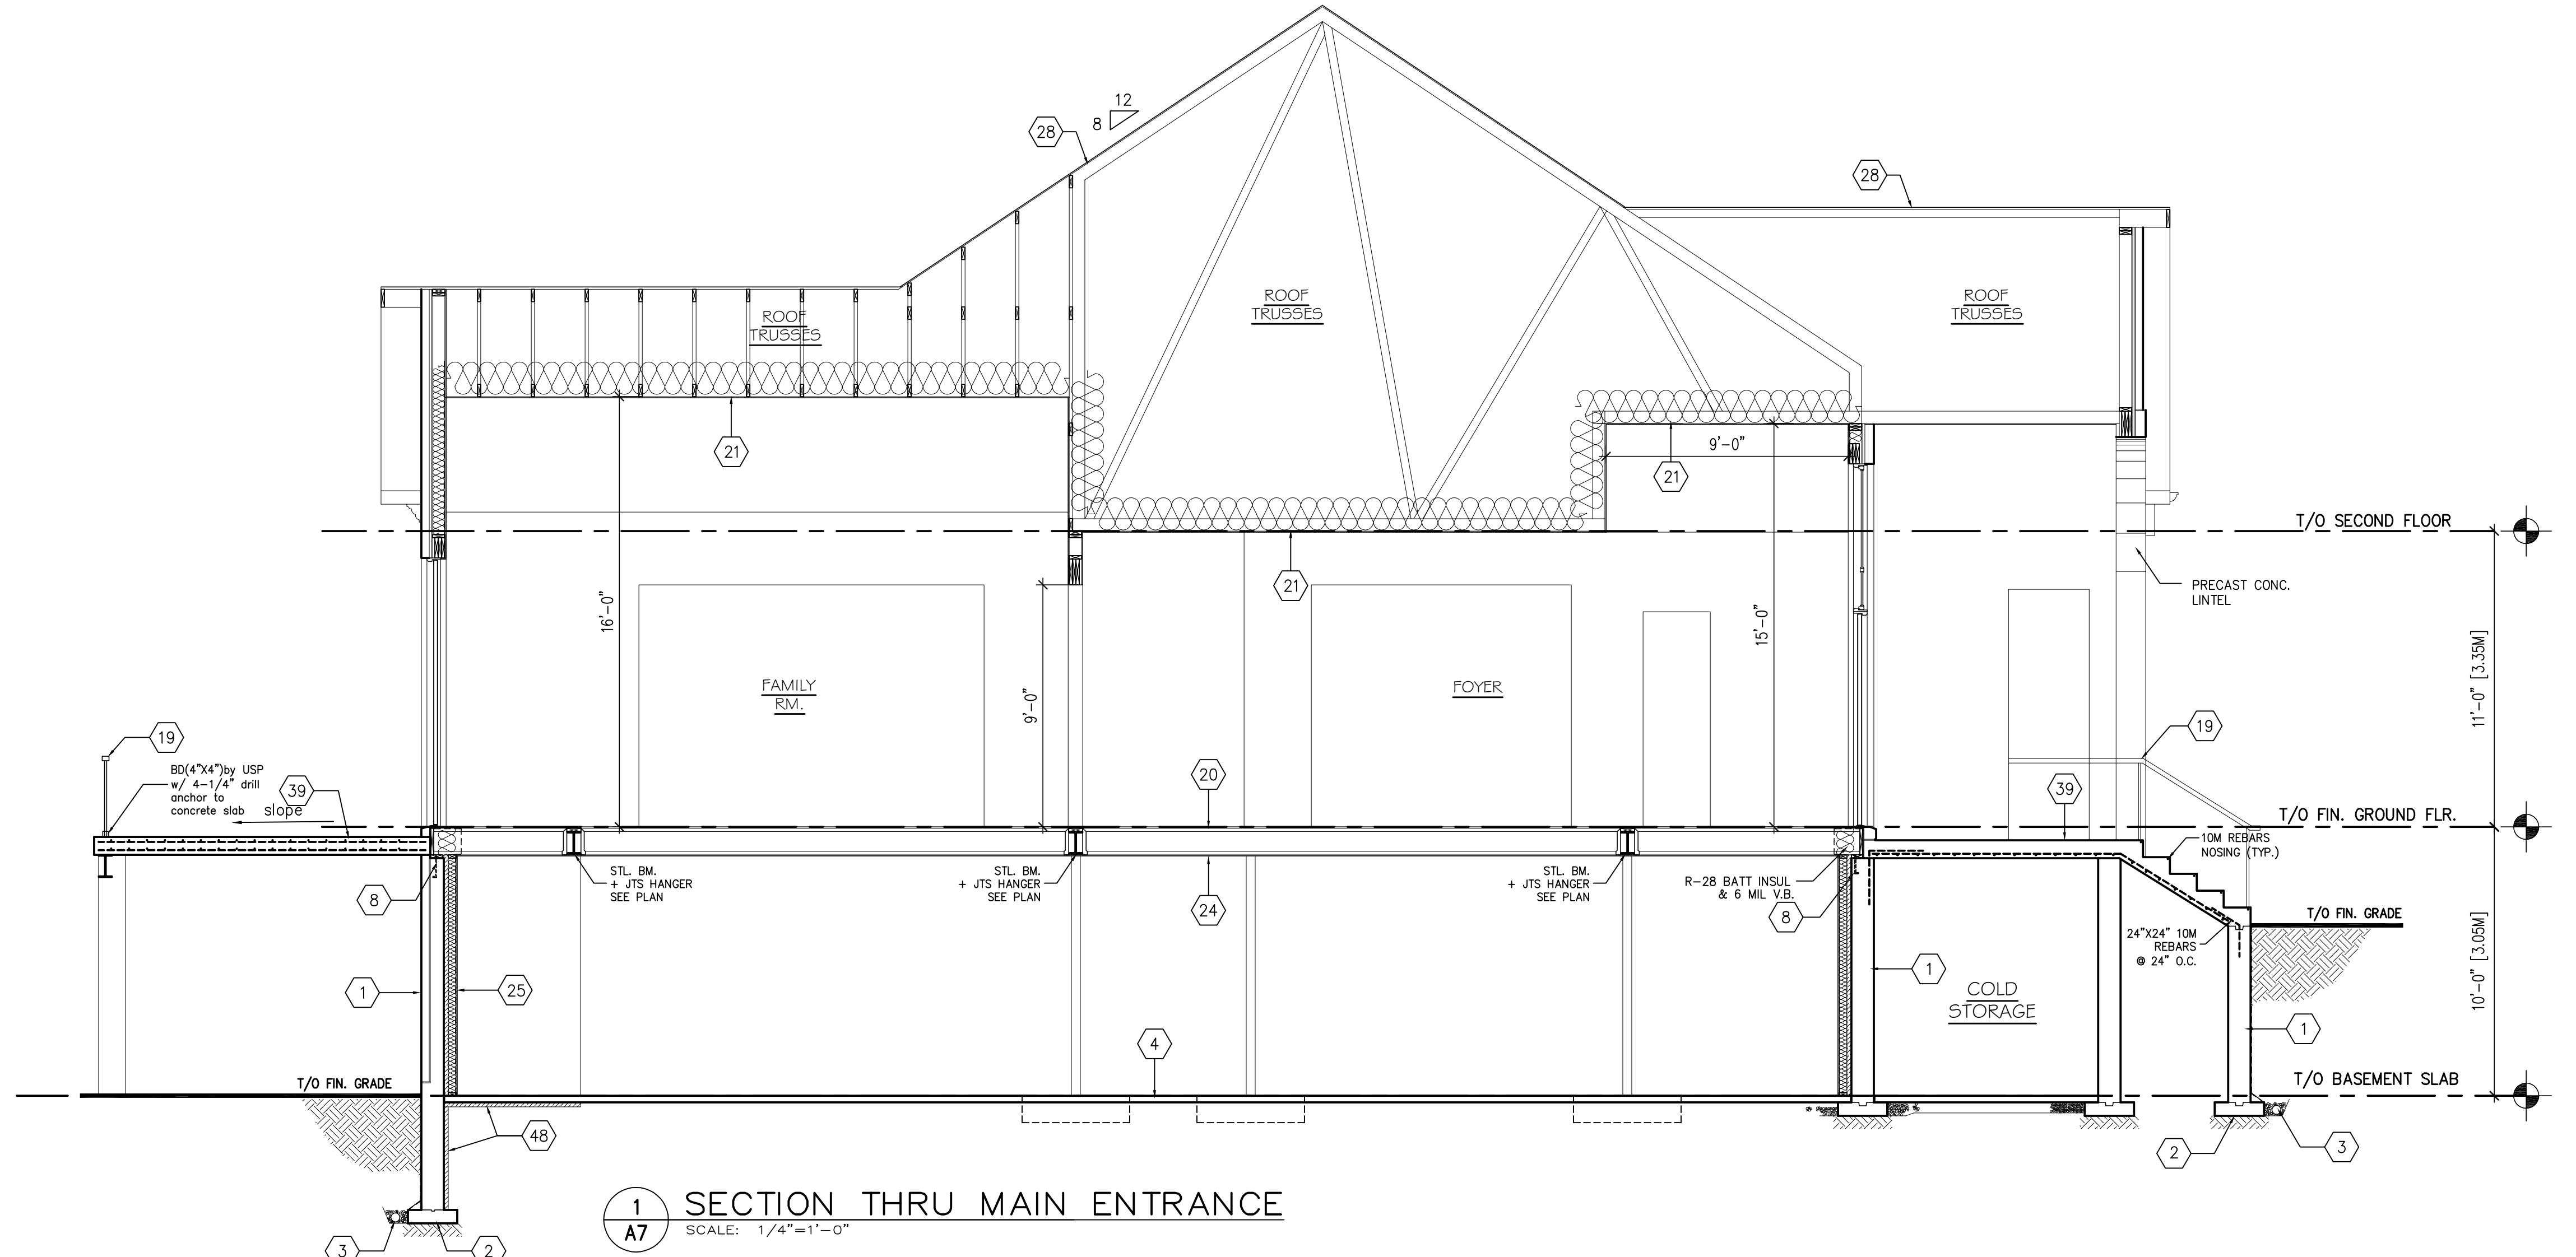

GENERAL NOTE:
This drawing, as an instrument of service, is provided by and is the property of the DESIGNER. The contractor must verify and accept responsibility for all dimensions and conditions on site and must notify the DESIGNER of any variations from the supplied information. The Designer is not responsible for the accuracy of survey, structural, mechanical, electrical, etc., engineering information shown on this drawing. Refer to the appropriate engineering drawings before proceeding with the work. Construction must conform to all applicable codes and requirements of authorities having jurisdiction. This drawing is not to be scaled.

| No. | ISSUED FOR | DATE |
|-----|------------|------|
| | | |
| | | |
| | | |
| | | |
| | | |
| | | |
| | | |
| No. | REVISIONS | DATE |
| | | |
| | | |
| | | |
| | | |
| | | |
| | | |
| | | |

DRAWING TITLE:
POOL HOUSE

PROJECT:
PROPOSED RESIDENCE
PARCEL 45, LOT 8 - 2ND LINE
AMARANTH, ON

ROCKIM DESIGN INC.
ARCHITECTURAL PARTNER
TEL 647-466-2767 rockim22@gmail.com

The undersigned has reviewed & taken responsibility for this design, and has the qualifications and meets the requirements out in the Ontario Building Code to be a designer.
QUALIFICATION INFORMATION
Required unless design is exempt under 3.2.5.1 of the building code
ROCKIM 3G340 BCN9
Signature OCT. 14, 2021
REGISTRATION INFORMATION
Required unless design is exempt under 3.2.4.1 of the building code
ROCKIM DESIGN 45379 BCN9
Firm Name Date

SCALE: AS NOTED
DRAWN: R.K.
CHECKED BY:
FILE NO.: -
DATE: OCT., 2021

DRAWING No.
A-8

B.G.B & Associates
74 Oro Line 3 North
Oro-Medonte, ON L0L 2L0
705-719-0082

REGISTERED PROFESSIONAL BRONSON GRAY
PROVINCE OF ONTARIO

