



① SECOND FLOOR PLAN  
1/8" = 1'-0"

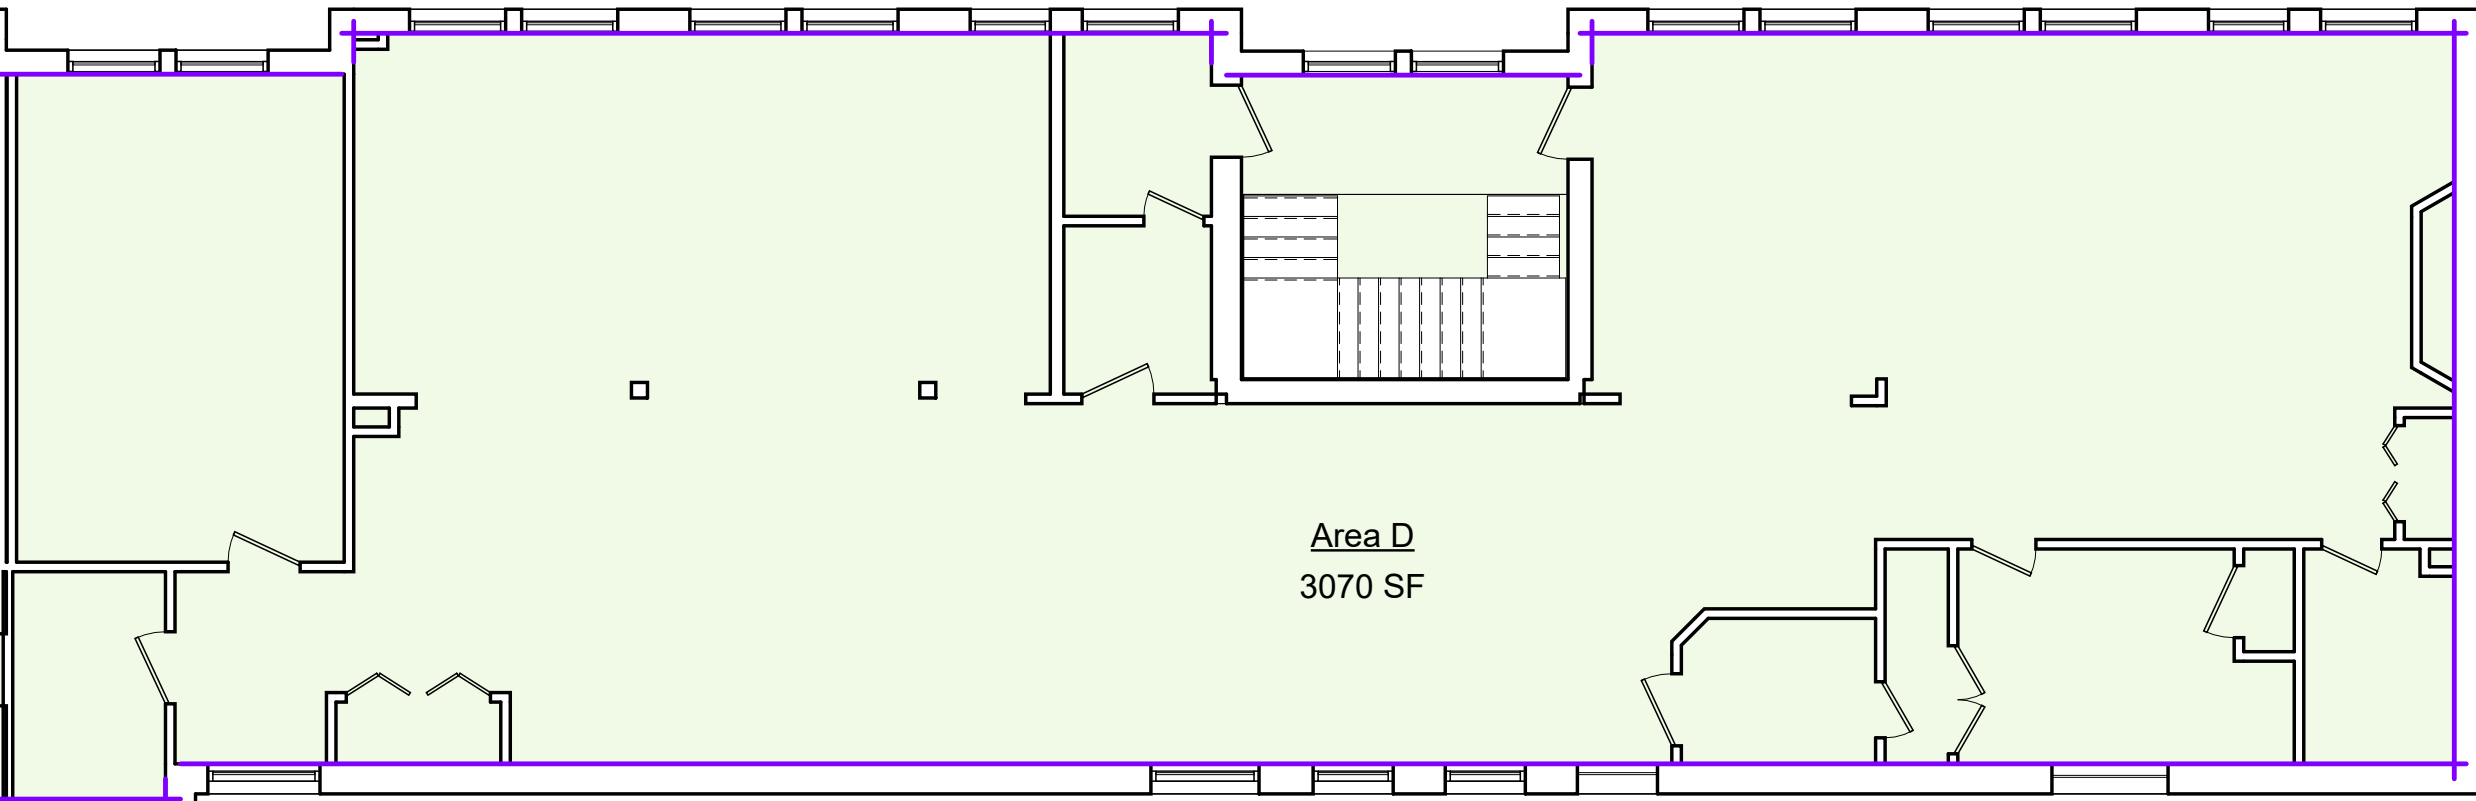


Rentable Area Legend

- Area A
- Area D

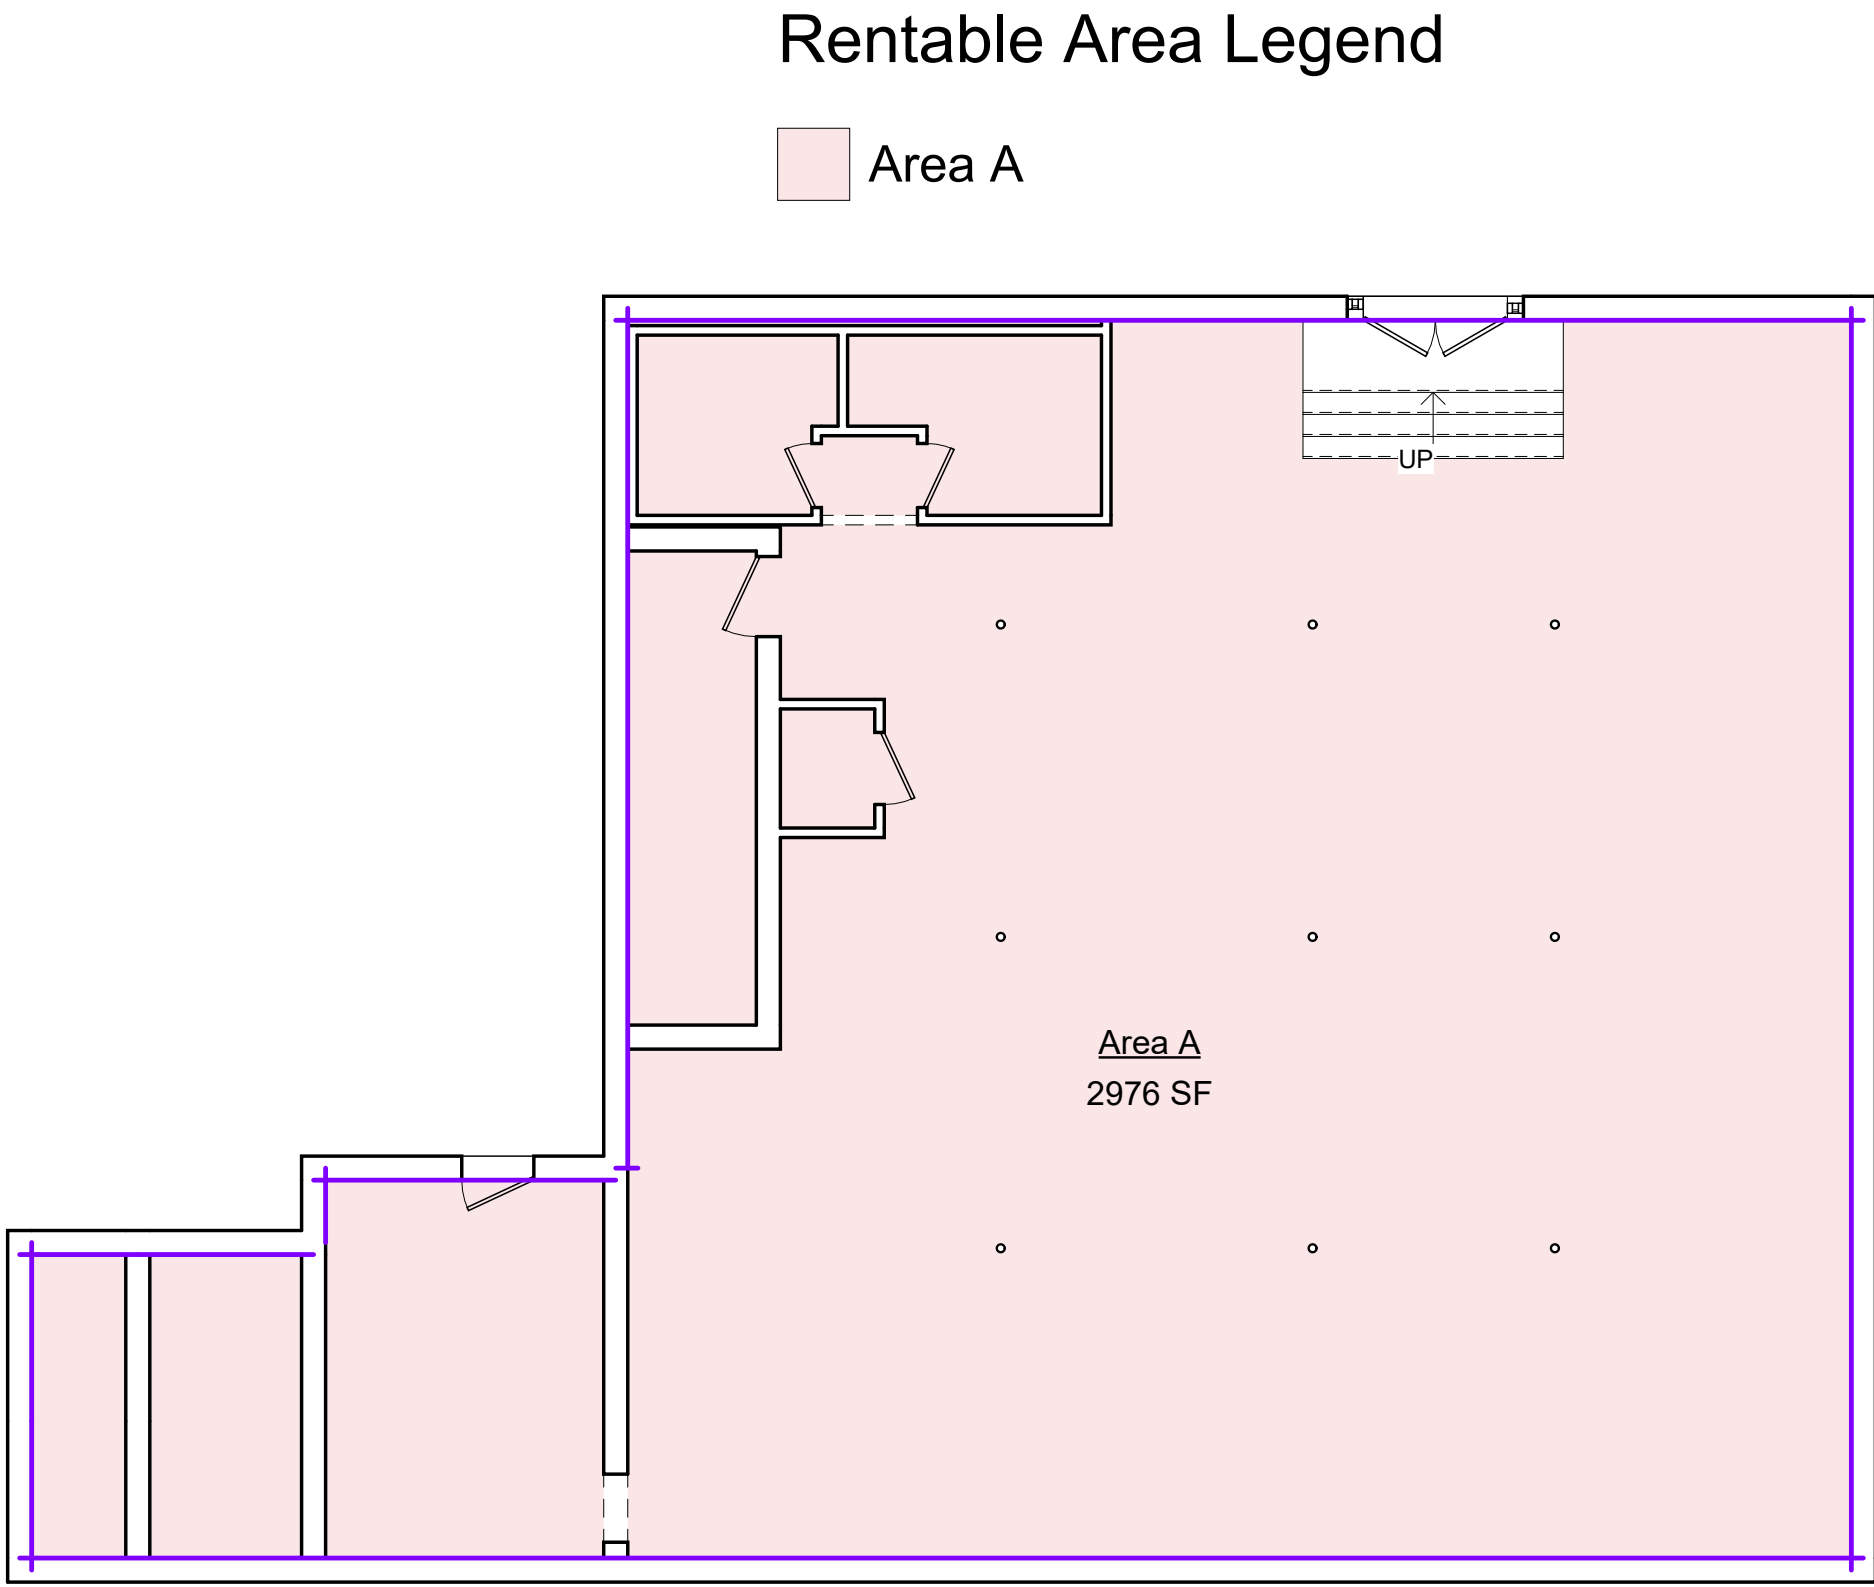

② THIRD FLOOR PLAN  
1/8" = 1'-0"

NOT FOR CONSTRUCTION  
UNLESS STAMPED BY  
APPROVING AUTHORITY.

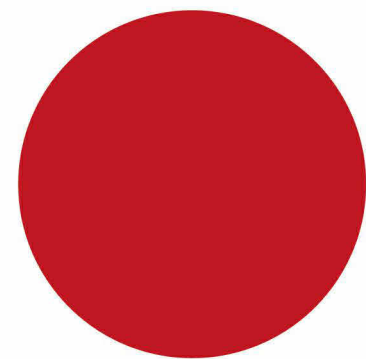

PMPC  
ARCHITECTS

OFFICE: 312.207.0501

INFO@PMPCARCH.COM  
PMPCARCH.COM

1623 W. Fulton St.  
Chicago, IL 60612  
mHUB Chicago

REVISION

NO	DATE	DESCRIPTION

DRAWN BY:	INFO	INFO@PMPCARCH.COM
CHECKED BY:	INFO	INFO@PMPCARCH.COM
ISSUED:	7/8/2024 11:33:51 AM	

4660 N Ravenswood St,  
CHICAGO, IL 60640

PERMIT #0000000000

AREA FLOOR PLANS

A304