




T7 ARCHITECTURE, INC. - ANDREW E. CROCKER, AIA
646 VALLEY AVE, SUITE A SOLANA BEACH, CA 92075
T: 858.345.1295

CONSULTANT:

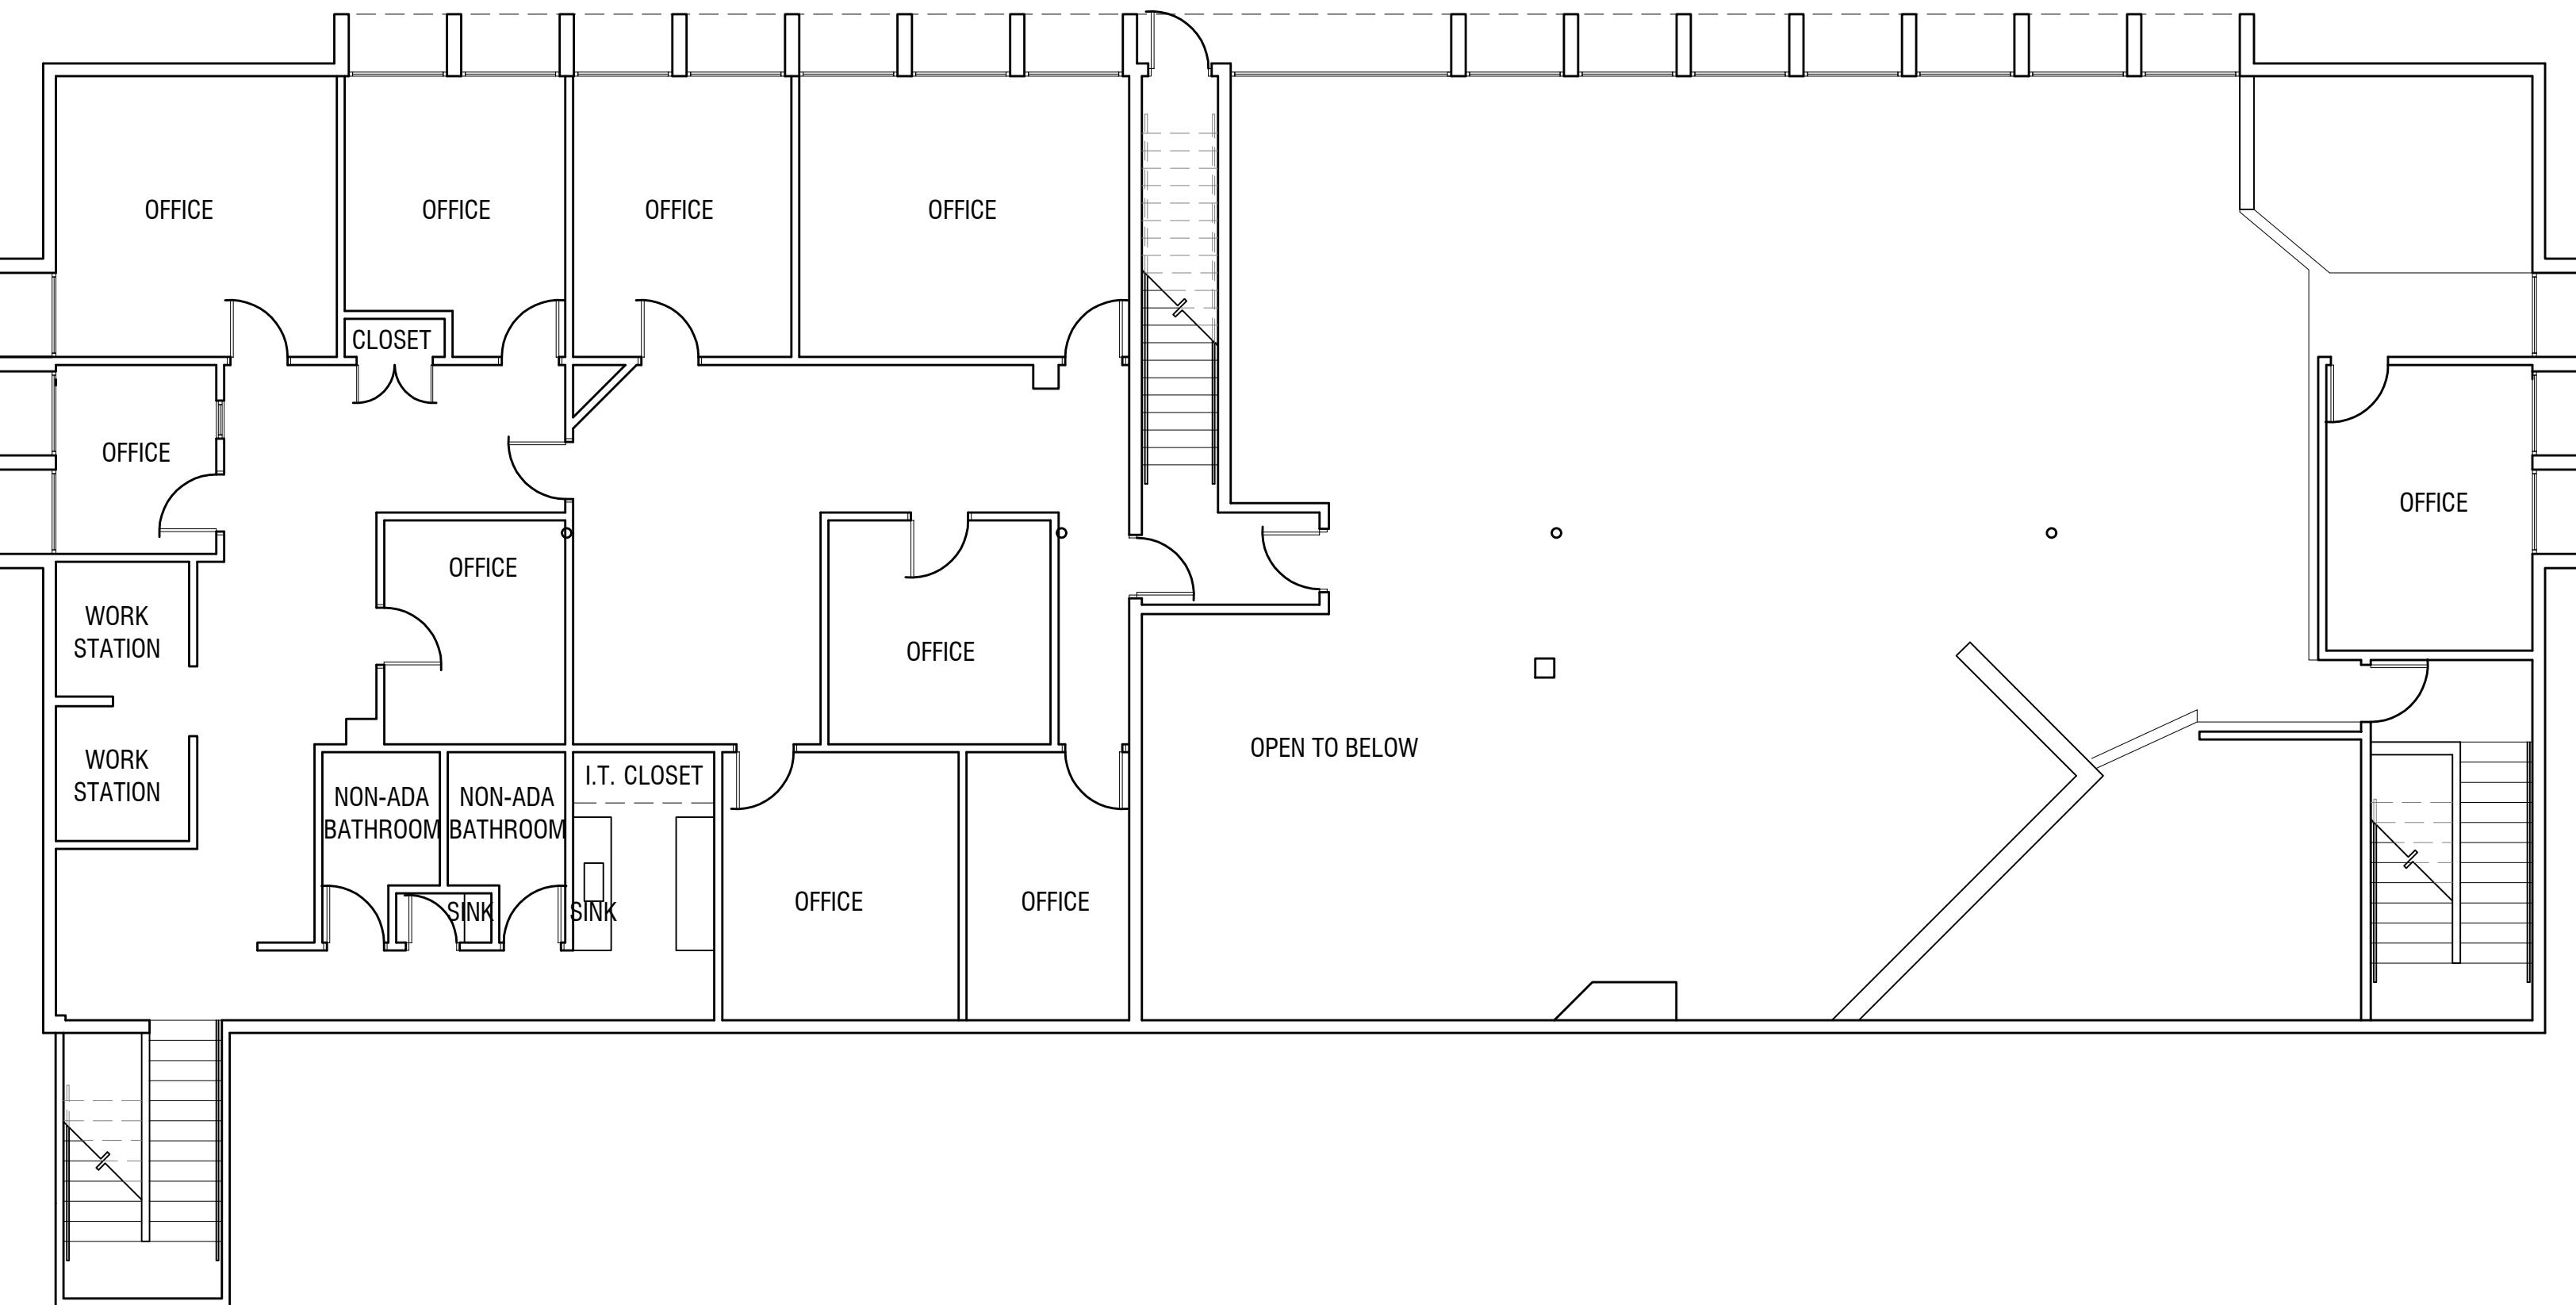


NO: REVISION: DATE:

THESE DRAWINGS, SPECIFICATIONS AND THE CONCEPTS EMBODIED IN THEM ARE THE ORIGINAL UNPUBLISHED WORK OF THE ARCHITECT, AND MAY NOT BE USED, DISCLOSED, OR DUPLICATED WITHOUT WRITTEN CONSENT WHETHER THE PROJECT FOR WHICH THEY WERE MADE IS EXECUTED OR NOT, UNLESS OTHERWISE AGREED BY CONTRACT.

STAMP:

1. EXISTING FLOOR PLAN - LEVEL 2

SCALE: 1/8" = 1'-0"

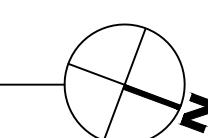

LEGEND

- EXISTING WALL
- - - DEMO NON-BEARING WALL
- NEW WALL
- (E) EXISTING DOOR
- 30x80 NEW DOOR
- ▨ NOT IN CONTRACT

PROJECT NAME:	WEST MORENA BLVD
JOB NO:	1826
DRAWN BY:	RV
CHECKED BY:	AC
ISSUE DATE:	2024-12-09
DRAWING FILE:	
PHASE:	

SCHEMATIC DESIGN
SHEET TITLE:

EXISTING FLOOR PLAN
SHEET NO: A102