

NOTES:


- * THIS PLAN WAS PREPARED WITHOUT THE BENEFIT OF A TITLE REPORT AND IS SUBJECT TO ANY FINDINGS SUCH A REPORT MIGHT DISCLOSE.
- * LOCATION OF ALL UNDERGROUND UTILITIES SHOWN HEREON ARE APPROXIMATE AND ARE BASED ON THE FIELD LOCATION OF ALL VISIBLE STRUCTURES SUCH AS CATCH BASINS, MANHOLES, WATER GATES, ETC. AND COMPILING INFORMATION FROM PLANS SUPPLIED BY VARIOUS UTILITY COMPANIES AND GOVERNMENT AGENCIES. IN ACCORDANCE WITH CHAPTER 82 SECTION 40 INCLUDING AMENDMENTS ALL CONTRACTORS SHOULD NOTIFY IN WRITING ALL UTILITY COMPANIES AND GOVERNMENT AGENCIES PRIOR TO ANY EXCAVATION WORK OR CALL DIG-SAFE AT 1-888-344-7233.
- * DATUM: NGVD88

PLAN REFERENCES:



- PLAN BOOK 47 PLAN 43
- PLAN BOOK 454 PLAN 47
- PLAN BOOK 613 PLAN 88
- PLAN BOOK 665 PLAN 94

ALL ABOVE DEEDS AND PLANS ARE RECORDED WITH THE WORCESTER DISTRICT REGISTRY OF DEEDS.

GRAPHIC SCALE
1"=20'

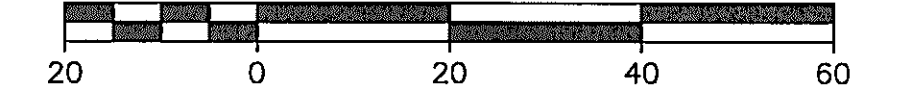

SEE PLAN BOOK 454 PLAN 47

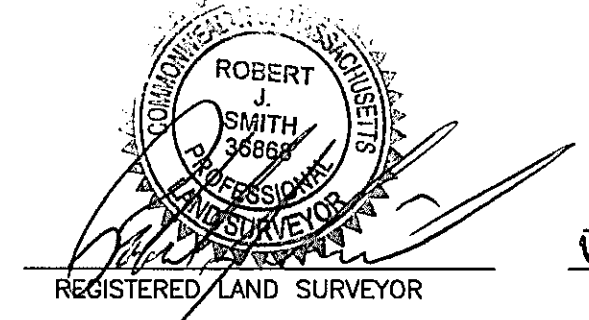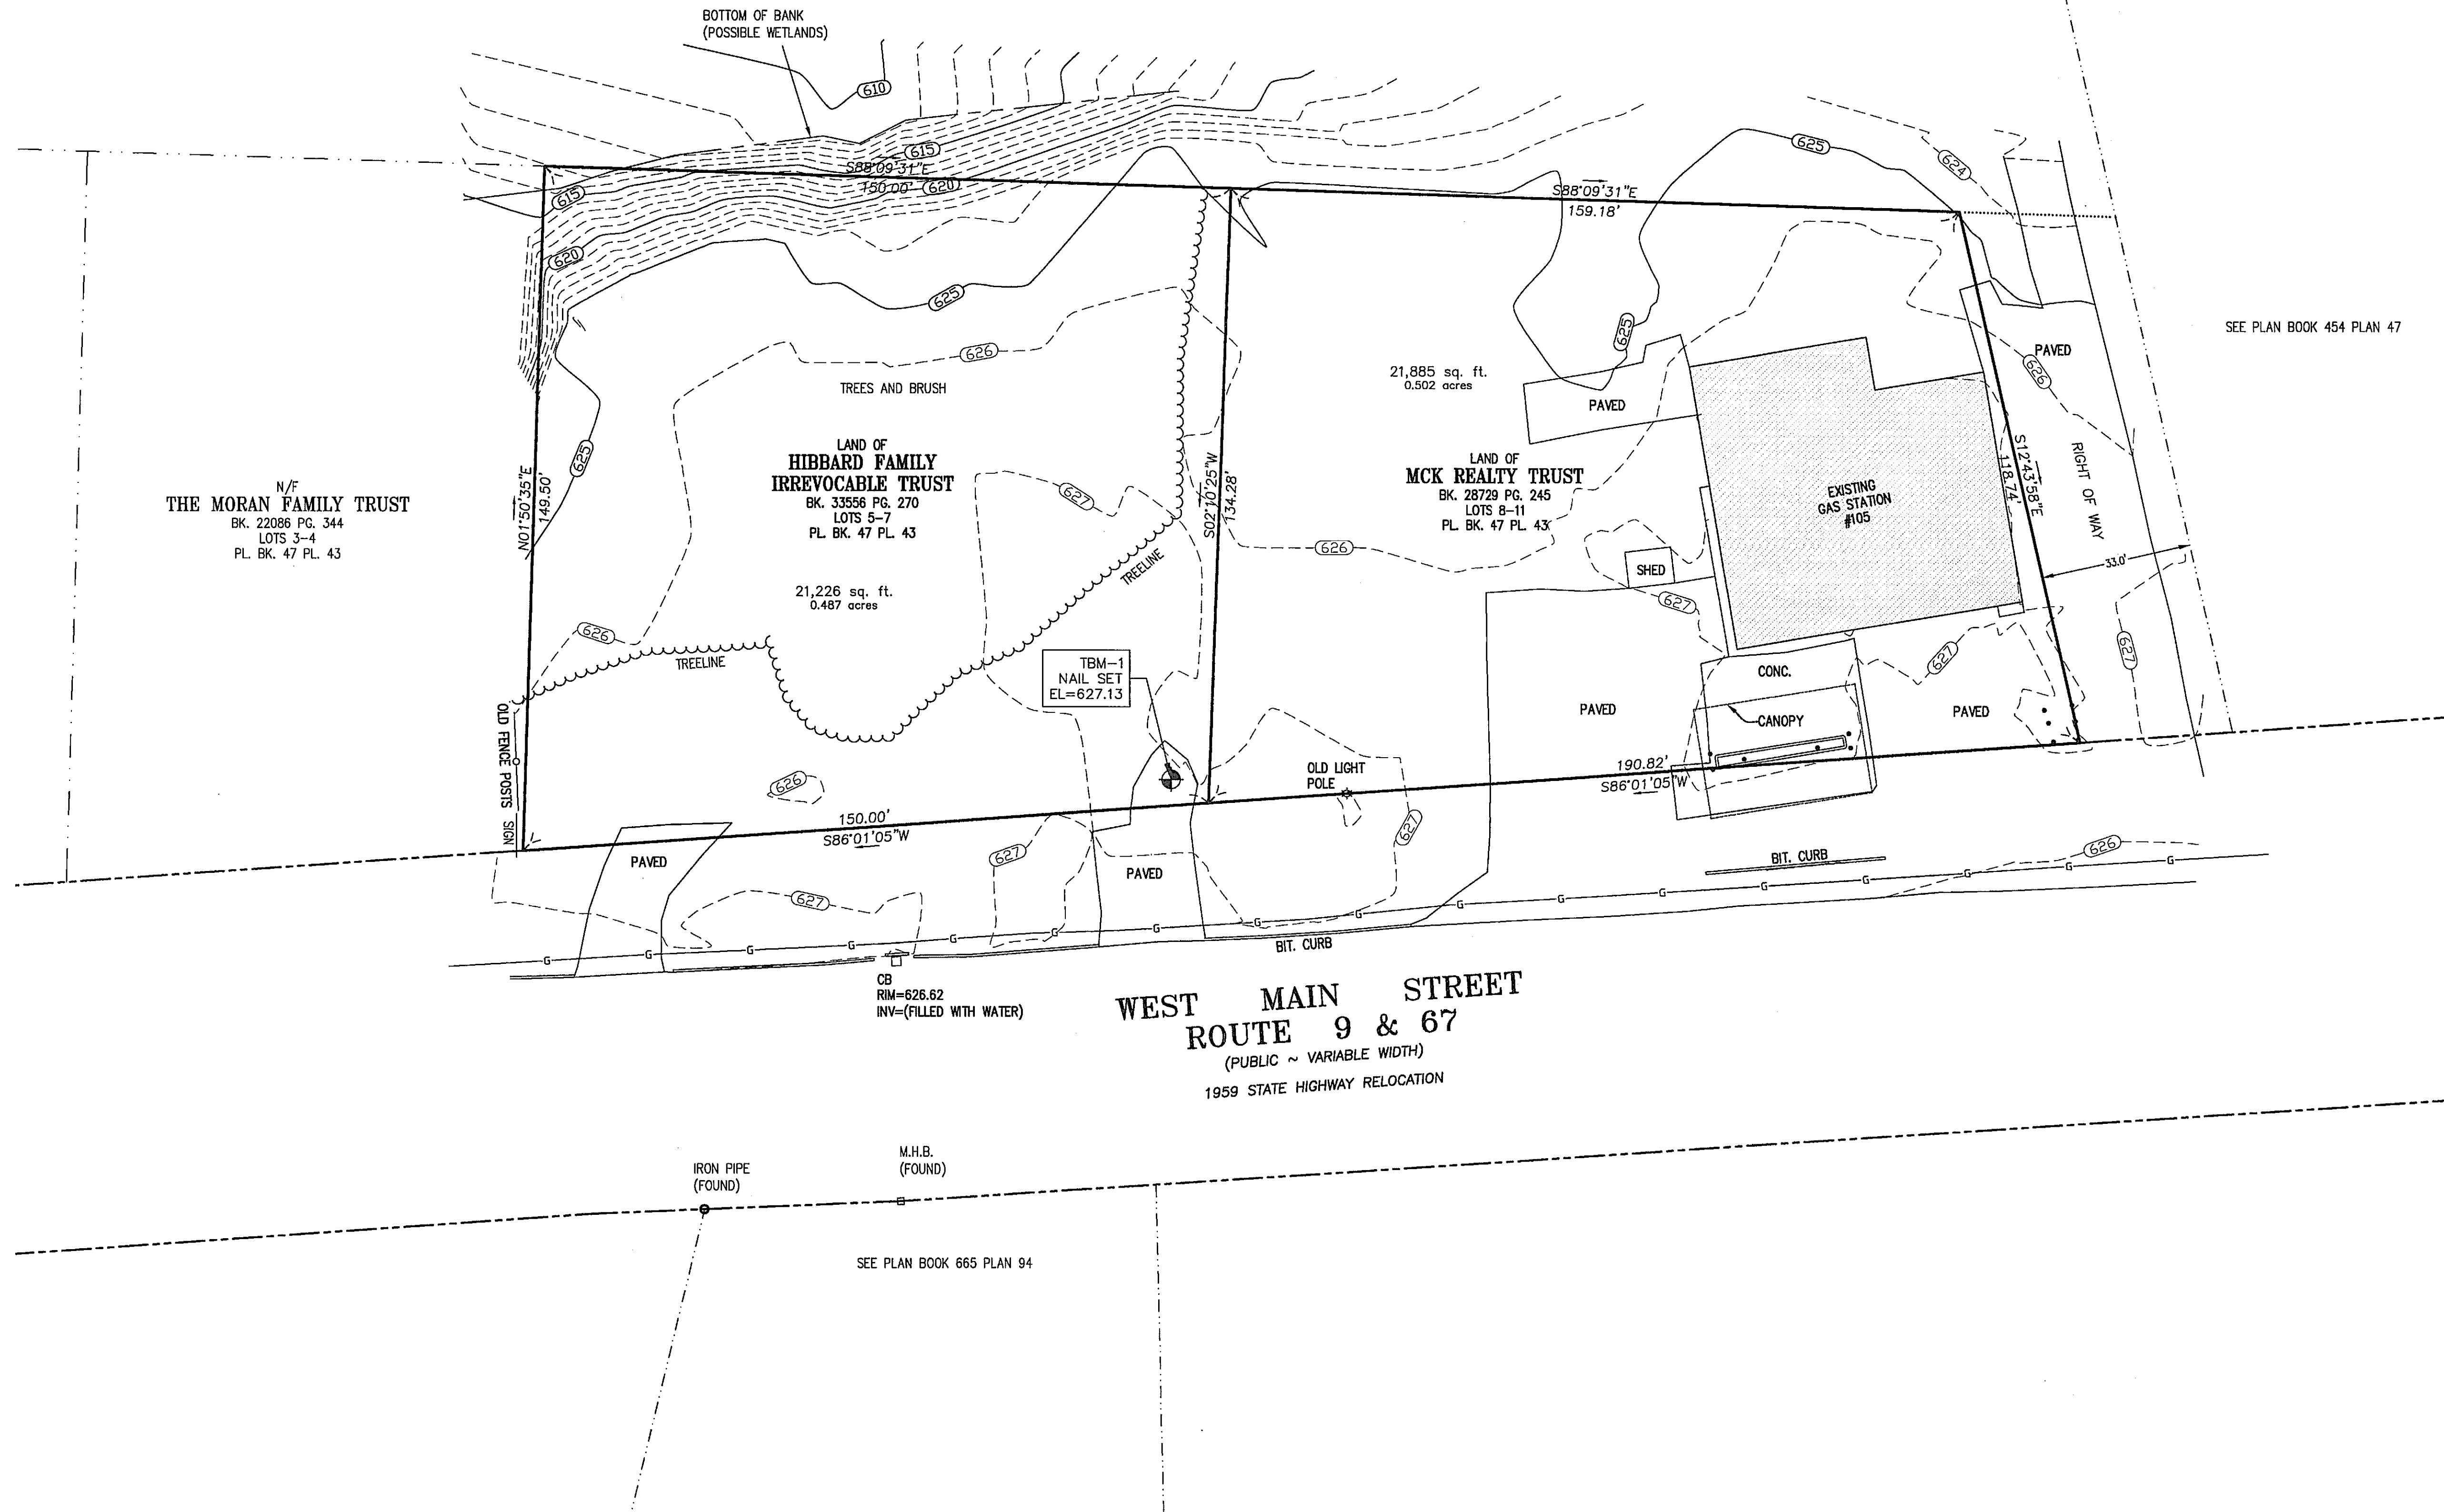

Dec 14, 2020
DATE

B&R SURVEY, INC.

100 GROVE STREET
WORCESTER, MA 01605
TEL 508-756-8579
FAX 508-421-4797

EXISTING CONDITIONS SITE PLAN

PREPARED FOR:
HARVEST CHAMBERS, INC.

105 & 113 WEST MAIN STREET
WEST BROOKFIELD, MASSACHUSETTS

SCALE: 1"=20' DATE: DECEMBER 14, 2020

FIELD: RJS	CALC: RPB	CHECK: RJS
SHEET 1 OF 1		JOB #20-324