

1 FIRST FLOOR PLAN
SCALE: 1/8" = 1'-0"

1300 White Oaks Rd., Campbell, Ca 95008



1. All work shall be in accordance with the applicable codes. 2. All work shall be in accordance with the applicable codes. 3. All work shall be in accordance with the applicable codes. 4. All work shall be in accordance with the applicable codes. 5. All work shall be in accordance with the applicable codes. 6. All work shall be in accordance with the applicable codes. 7. All work shall be in accordance with the applicable codes. 8. All work shall be in accordance with the applicable codes. 9. All work shall be in accordance with the applicable codes. 10. All work shall be in accordance with the applicable codes.

1300 WHITE OAKS ROAD
CAMPBELL, CALIFORNIA
95008
C 4505
08/20/18


KOBZA
ARCHITECTS
380 FOLD MOUNTAIN ROAD
SAN JOSE, CALIFORNIA 95128
TEL: 408-942-4800
FAX: 408-942-4801
WWW.KOBZA.COM



DESIGNED BY	REVIEWED BY	DATE
DESIGNED BY	REVIEWED BY	DATE
DESIGNED BY	REVIEWED BY	DATE

PROJECT NO.	13000
SHEET NO.	A-2.1
DATE	08/20/18
DRAWN BY	AK/ML
CHECKED BY	AK/ML
DATE	08/20/18

1300 WHITE OAKS ROAD
CAMPBELL, CALIFORNIA
95008
PROPOSED FIRST FLOOR PLAN

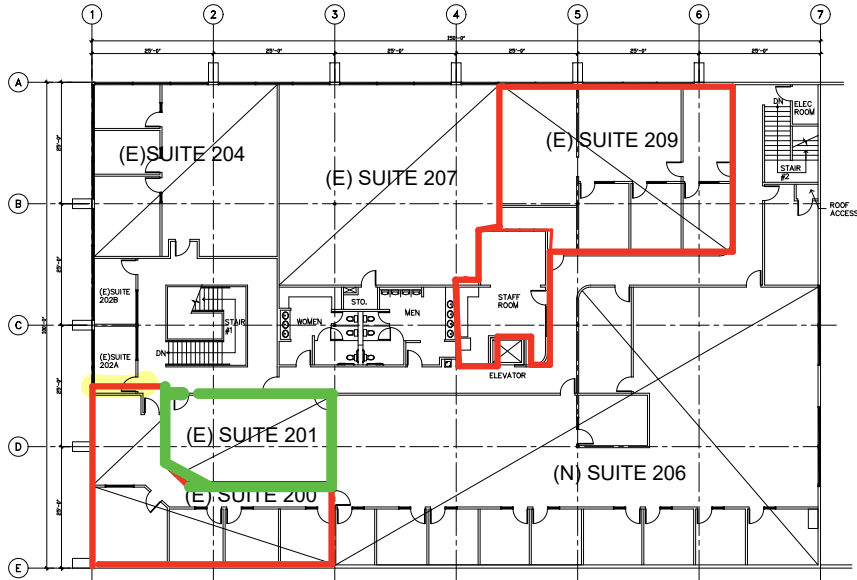

1 SECOND FLOOR PLAN
SCALE: 1/8" = 1'-0"

Contact: Sanjay for any questions
 Sanjay.jasu@gmail.com
 Cell 650-533-7579

1300 White Oaks Rd., Campbell, Ca 95008