

1 EXISTING PARTIAL SECOND FLOOR PLAN - 3,083 SF  
1/4" = 1'-0"

FOR ALL YOUR DRAFTING NEEDS  
RESIDENTIAL DESIGN & PERMITS  
ARCHITECTURAL - CG RENDERINGS

ISSUE DATE	
06-04-25	
No.	REVISIONS

**Drafting Solutions II**  
4641 POTTSVILLE PIKE  
SUITE 102  
READING, PA 19605  
Ph: 610.329.1654  
mark@draftingsolutions.us

PROPOSED RENOVATIONS FOR:  
**GBDF**  
**606 COURT ST**  
READING, PA  
THE CITY OF READING, BERKS COUNTY

**PROPOSED FLOOR PLAN**  
All dimensions & existing conditions to be checked & verified by the Architect for resolution before proceeding with the work. All materials and workmanship shall conform to the standards of the American Institute of Architects. No portion of this drawing may be copied without the written permission of Louis Masciotti Architect.




Louis Masciotti Architect  
1132 Perkiomen Avenue  
Reading, PA 19602  
Phone: 610.374.4621  
Fax: 610.374.7768

PROJ. NO. **25-27**

DRAWING NO. **A-1.0**

All dimensions & existing conditions to be checked & verified by the architect prior to construction. The contractor shall be responsible for resolution of any discrepancies between the drawing and the field. No portion of this drawing may be copied without the written permission of Louis Masciotti Architect.

All dimensions & existing conditions to be checked & verified by the architect prior to construction. The contractor shall be responsible for resolution of any discrepancies between the drawing and the field. No portion of this drawing may be copied without the written permission of Louis Masciotti Architect.

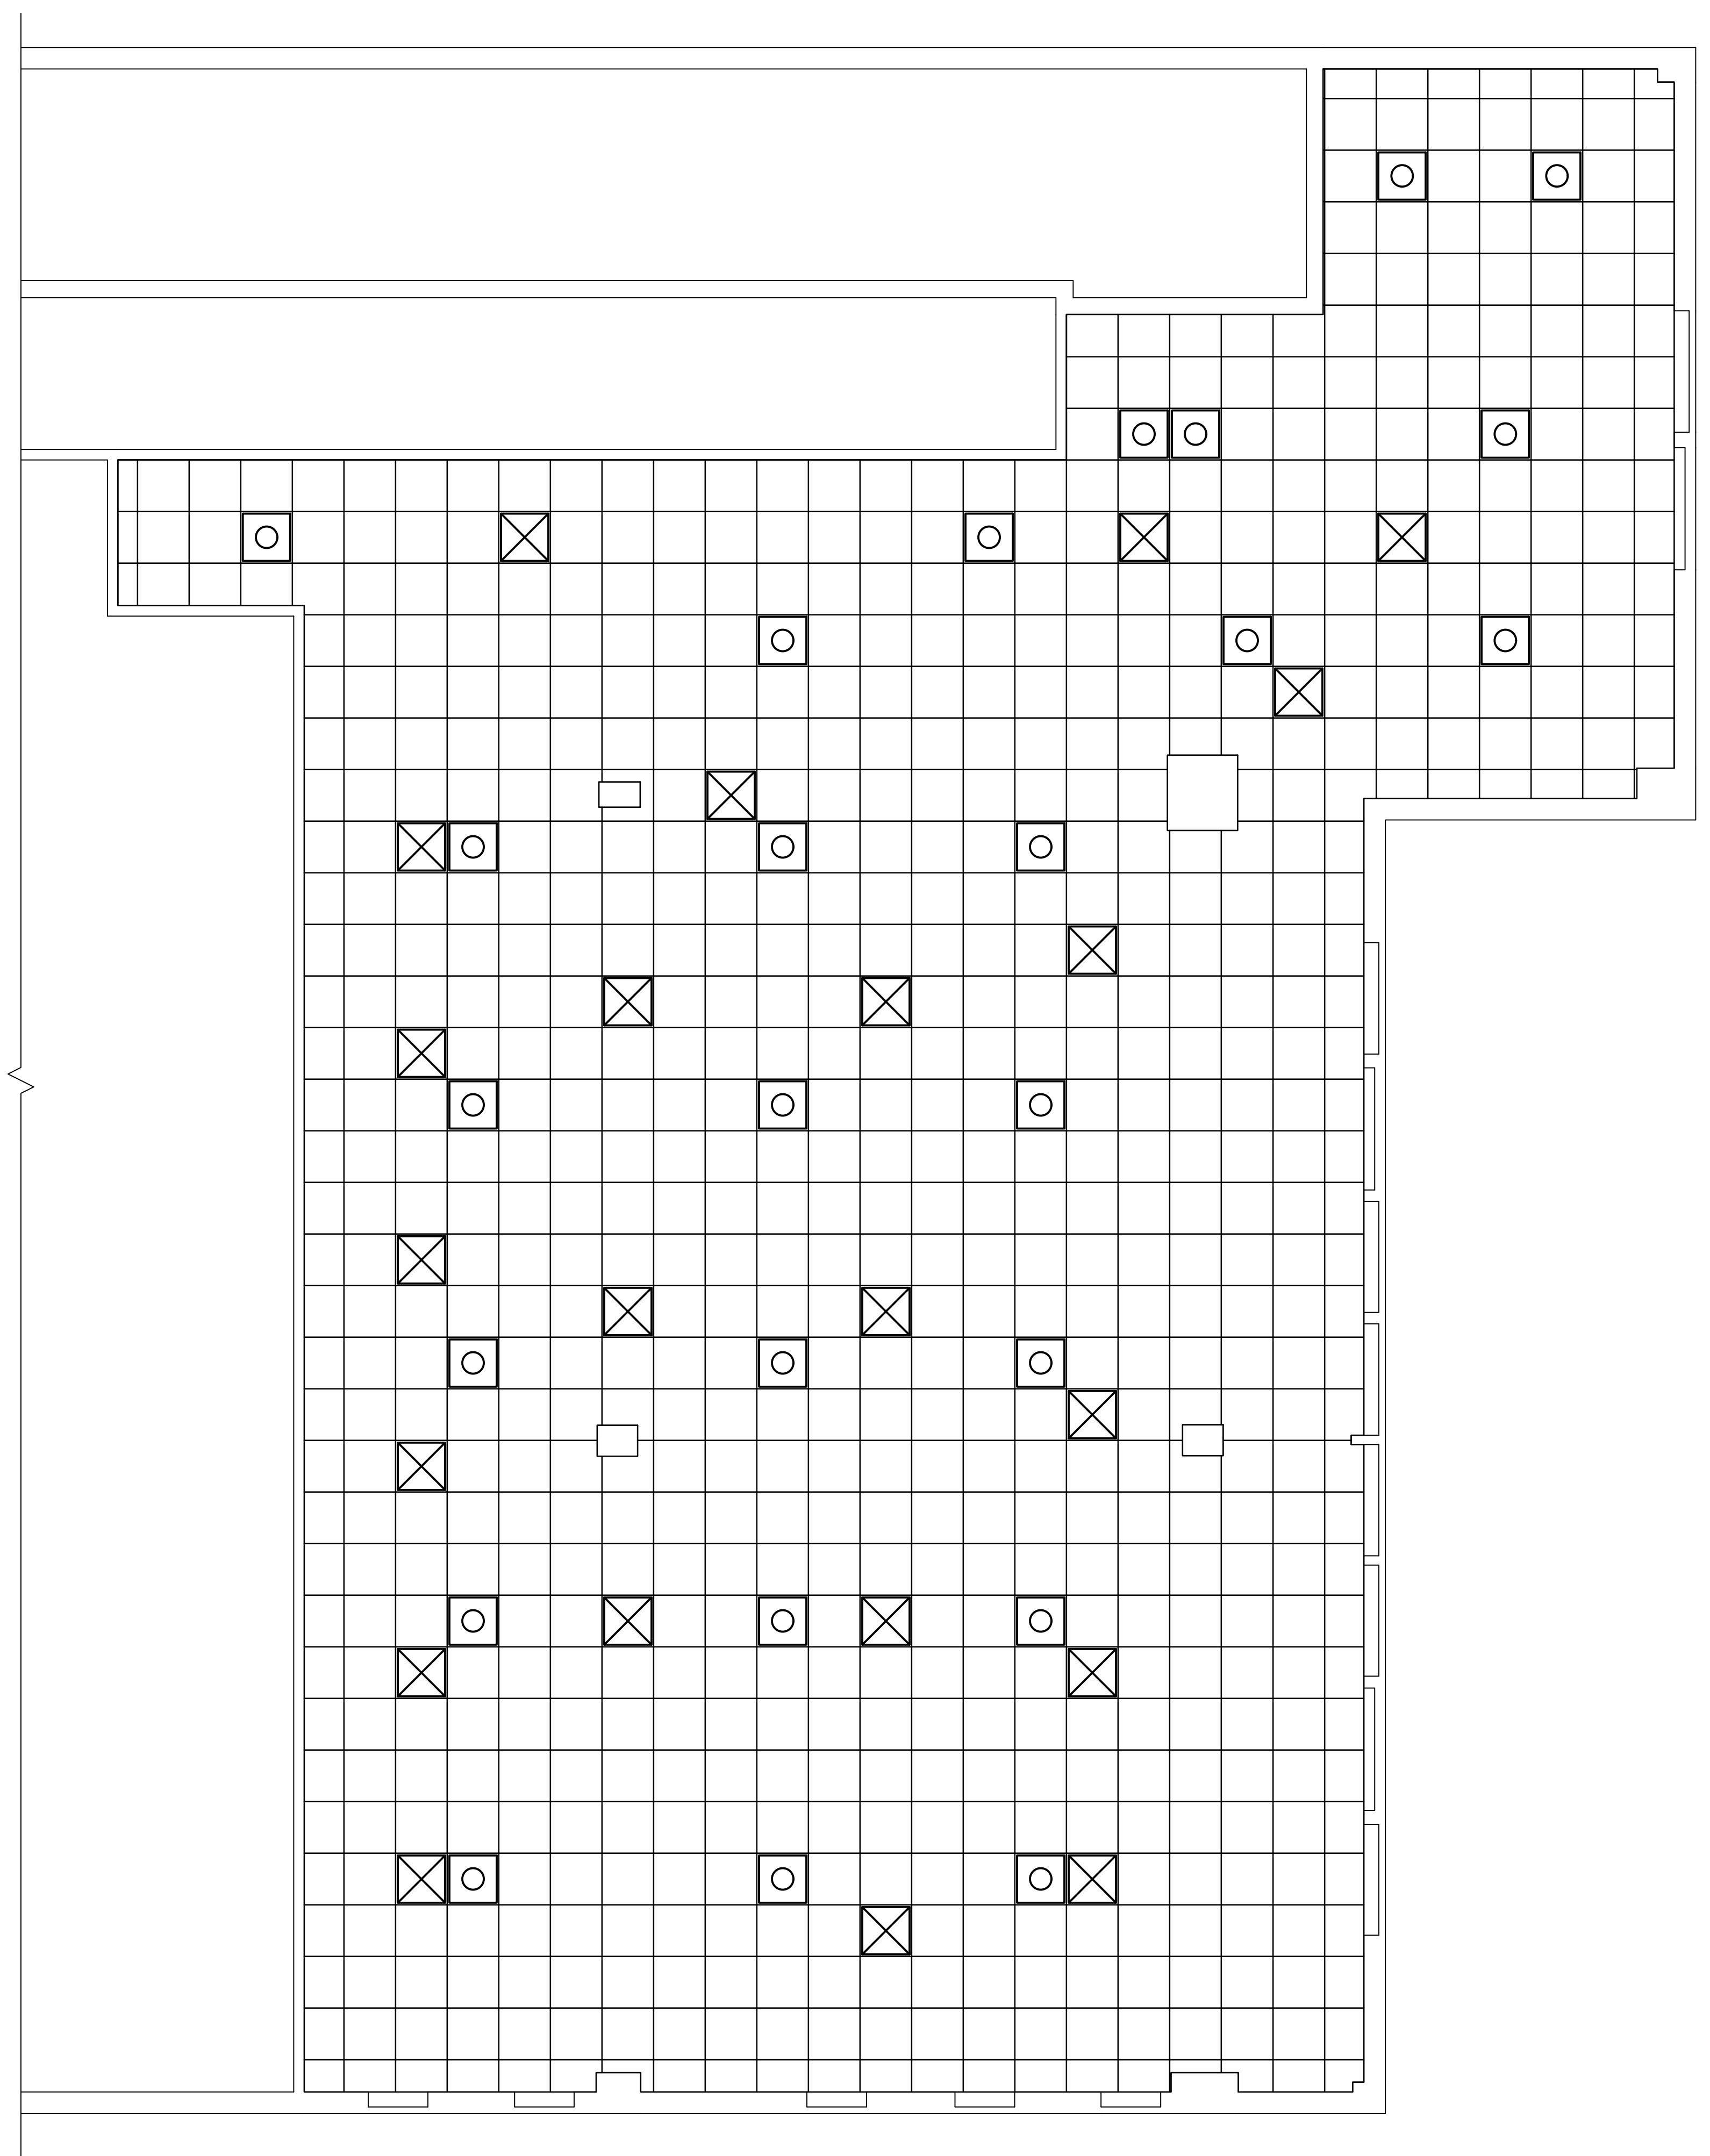

1 REFLECTING CEILING PLAN  
1/4" = 1'-0"

ISSUE DATE	
06-04-25	
No.	REVISIONS

FOR ALL YOUR DRAFTING NEEDS  
RESIDENTIAL DRAFTING  
ARCHITECTURAL DRAFTING  
CG RENDERINGS


**Drafting Solutions II LLC**  
4641 POTTSVILLE PIKE  
SUITE 102  
READING, PA 19605  
Ph: 610.374.1654  
mhl@draftingsolutions.us

PROPOSED RENOVATIONS FOR:

**GBDF**  
**606 COURT ST**  
READING, PA  
THE CITY OF READING, BERKS COUNTY

**REFLECTING CEILING PLAN**

All dimensions & existing conditions to be checked & verified by the architect prior to construction. The contractor shall be responsible for resolution of any discrepancies between the drawing and the field. No portion of this drawing may be copied without the written permission of Louis Masciotti Architect.

 

Louis Masciotti Architect  
1132 Perkiomen Avenue  
Reading, PA 19602  
Phone: 610.374.4621  
Fax: 610.374.7768

PROJ. NO. **25-27**

DRAWING NO. **A-1.1**