




SOUTH ELEVATION
SCALE: 1/8"=1'-0"

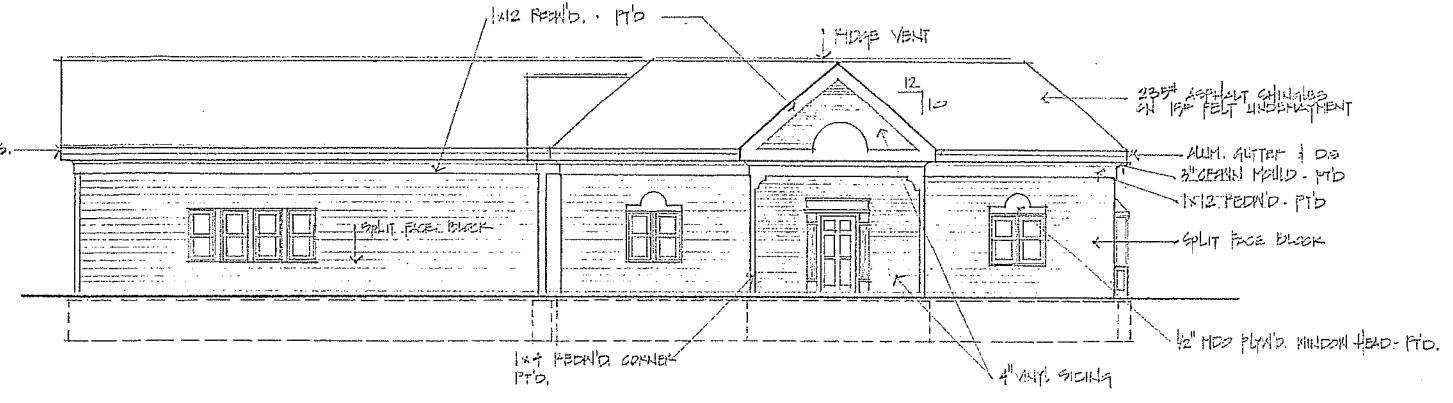

NORTH ELEVATION
SCALE: 1/8"=1'-0"

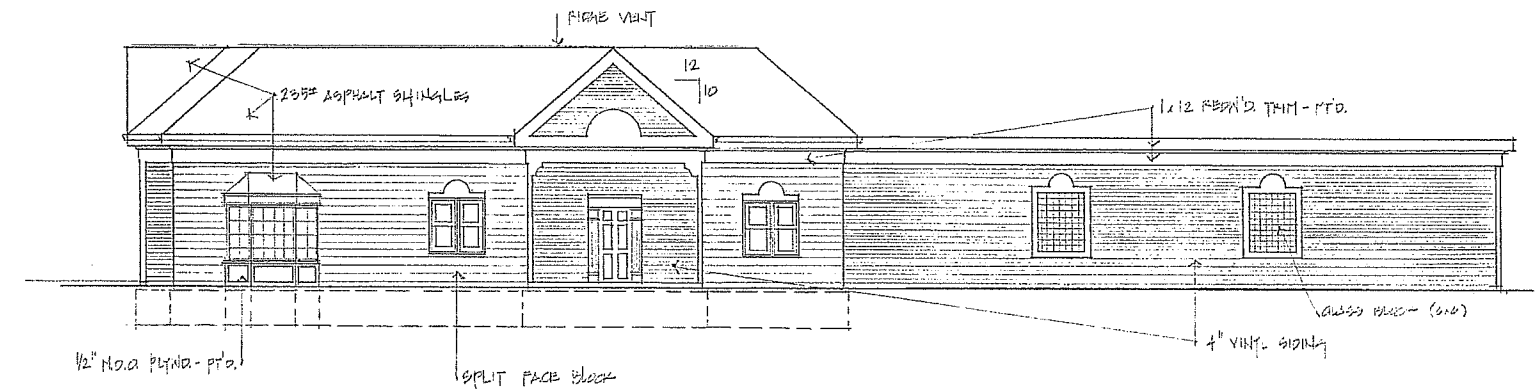

WEST ELEVATION
SCALE: 1/8"=1'-0"



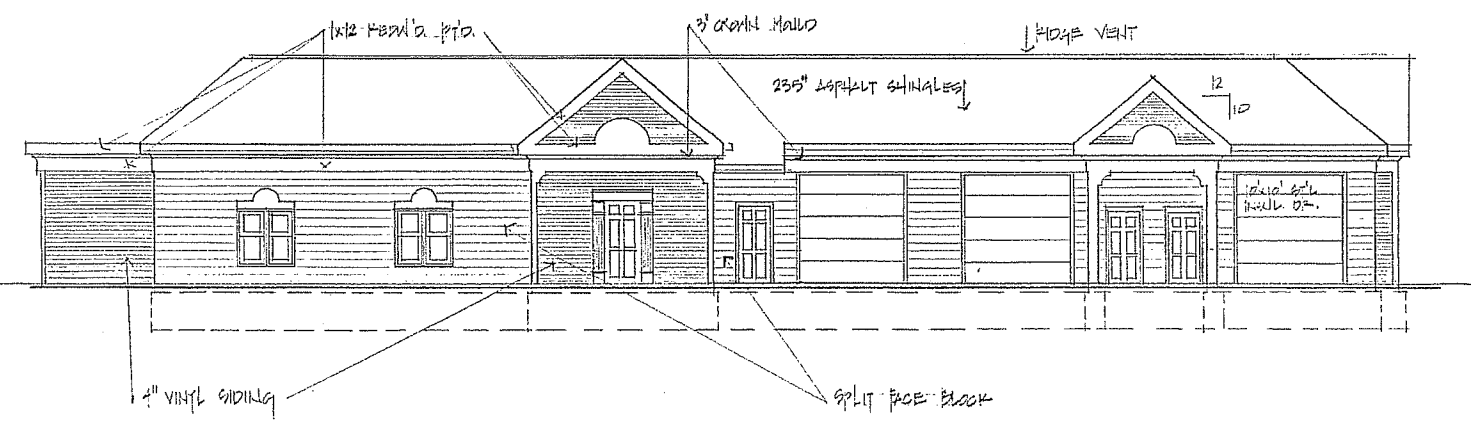


EAST ELEVATION
SCALE: 1/8"=1'-0"

REMARKS: _____
DATE: 2.23.91
DRAWN BY: _____
PROJECT TITLE: WALLET BUSINESS CENTER
CHAGRIN RD.,
CHAGRIN TOWNSHIP, OHIO

SHEET TITLE: ELEVATIONS
A03

STEPHEN CICIRETTO, A.I.A.
270 PARK PLACE
CHAGRIN FALLS, OHIO 44022
ARCHITECT

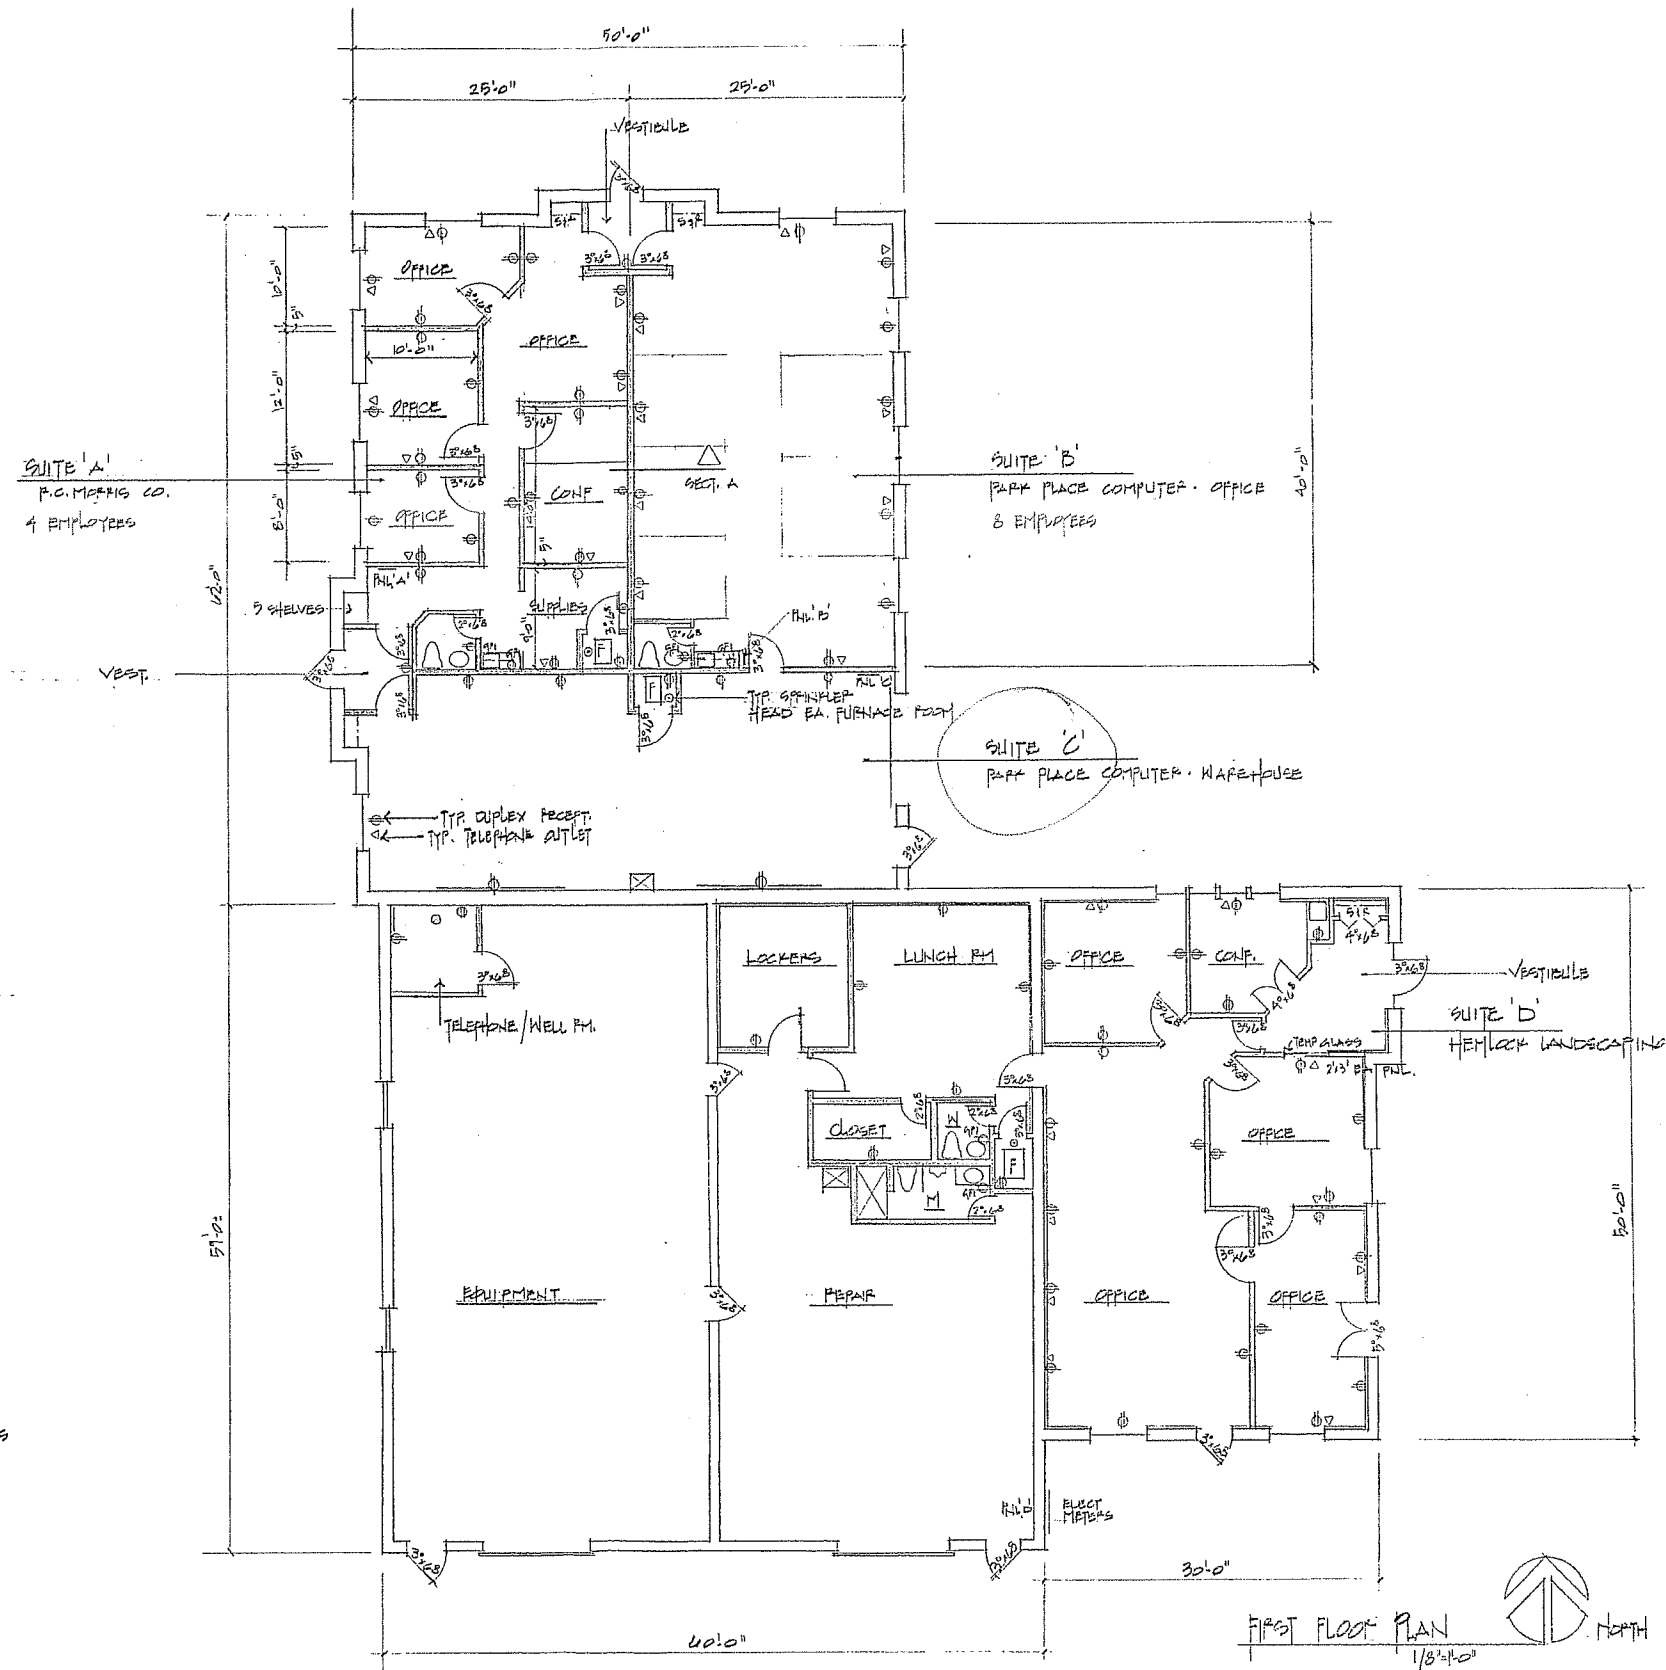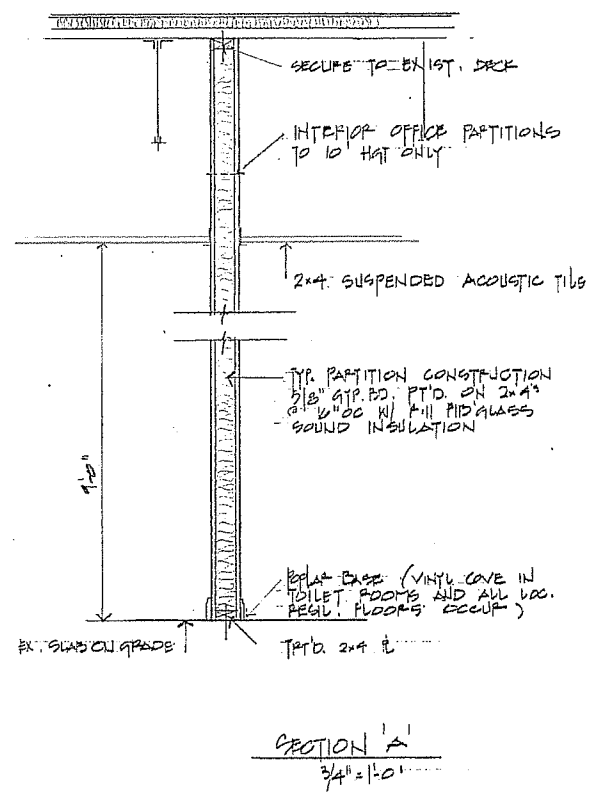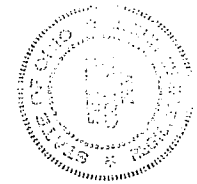

- NOTES:**
- USE GROUP S-1, CONST. TYPE 3B.
 - TOTAL SQ. FT. ≈ 8300'
 - ALL WORK SHALL CONFORM TO OHIO CODES - ENTRANCE & VEST. DRS. N/ CHGERS
 - ALL FINISHES SHALL CONFORM TO OHIO CODES.
 - ALL OFFICES SHALL BE CARPETED & P.T.D.
 - TOILET ROOMS, LOCKER ROOMS & LUNCH RM. SHALL BE P.T.D. N/ VINYL PL. & COVE BASE
 - ALL WAREHOUSE AREAS SHALL BE UNFINISHED
 - ALL INTERIOR DOORS ARE SOLID CORE
 - 1 3/4" FLUSH BIRCH DRS. STAINED
 - METAL FRAMES AT ENTRY/VEST. DRS
 - NO FRAMES AT INT. PARTITIONS
- ALL PLUMBING HAS BEEN APPROVED BY GEORGIA QUIT. HEALTH. DEPT. - NOT SHOWN HERE

- ELECT. NOTES**
1. TYP. NEMA 5-20R DUPLEX RECEPT. 20 AMP
 2. TYP. TELEPHONE OUTLET
 3. ALL WIRING SHALL BE #12 AWG STRANDED NIPE CONDUIT IN CONDUIT PER NEC HEIGHTS.
 4. ALL ELECT. WORK SHALL CONFORM
 5. ALL PUMPHOUSES AND UNIT HTS. ON SEP. 20 AMP Ckt.
- PANELS**
- PANELS A1C - 100 AMP 3P 4W 24 CTS. (CHALLENGER)
- PANELS B1D - 100 AMP 3P 4W 24 CTS. (CHALLENGER)

REVISIONS: FEB. 11. 1971

DATE: 10.21.71

PROJECT TITLE: VES. III - TERNALT IMPROVEMENT

DESIGNER: CHAS. F. D. CHAMBERLAIN, TUNING, OHIO

DRAWN BY:

SHEET TITLE: FLOOR PLAN

SHEET NO.: A-1

STEPHEN CICIRETTO, A.I.A.

ARCHITECT

270 PARK PLACE

CHAGRIN FALLS, OHIO 44022