


VAIL VALLEY DESIGN CENTER BUILDING #7
 13,725 TOTAL SF
 1 TO 9 POTENTIAL UNITS
 240' x 60' OVERALL

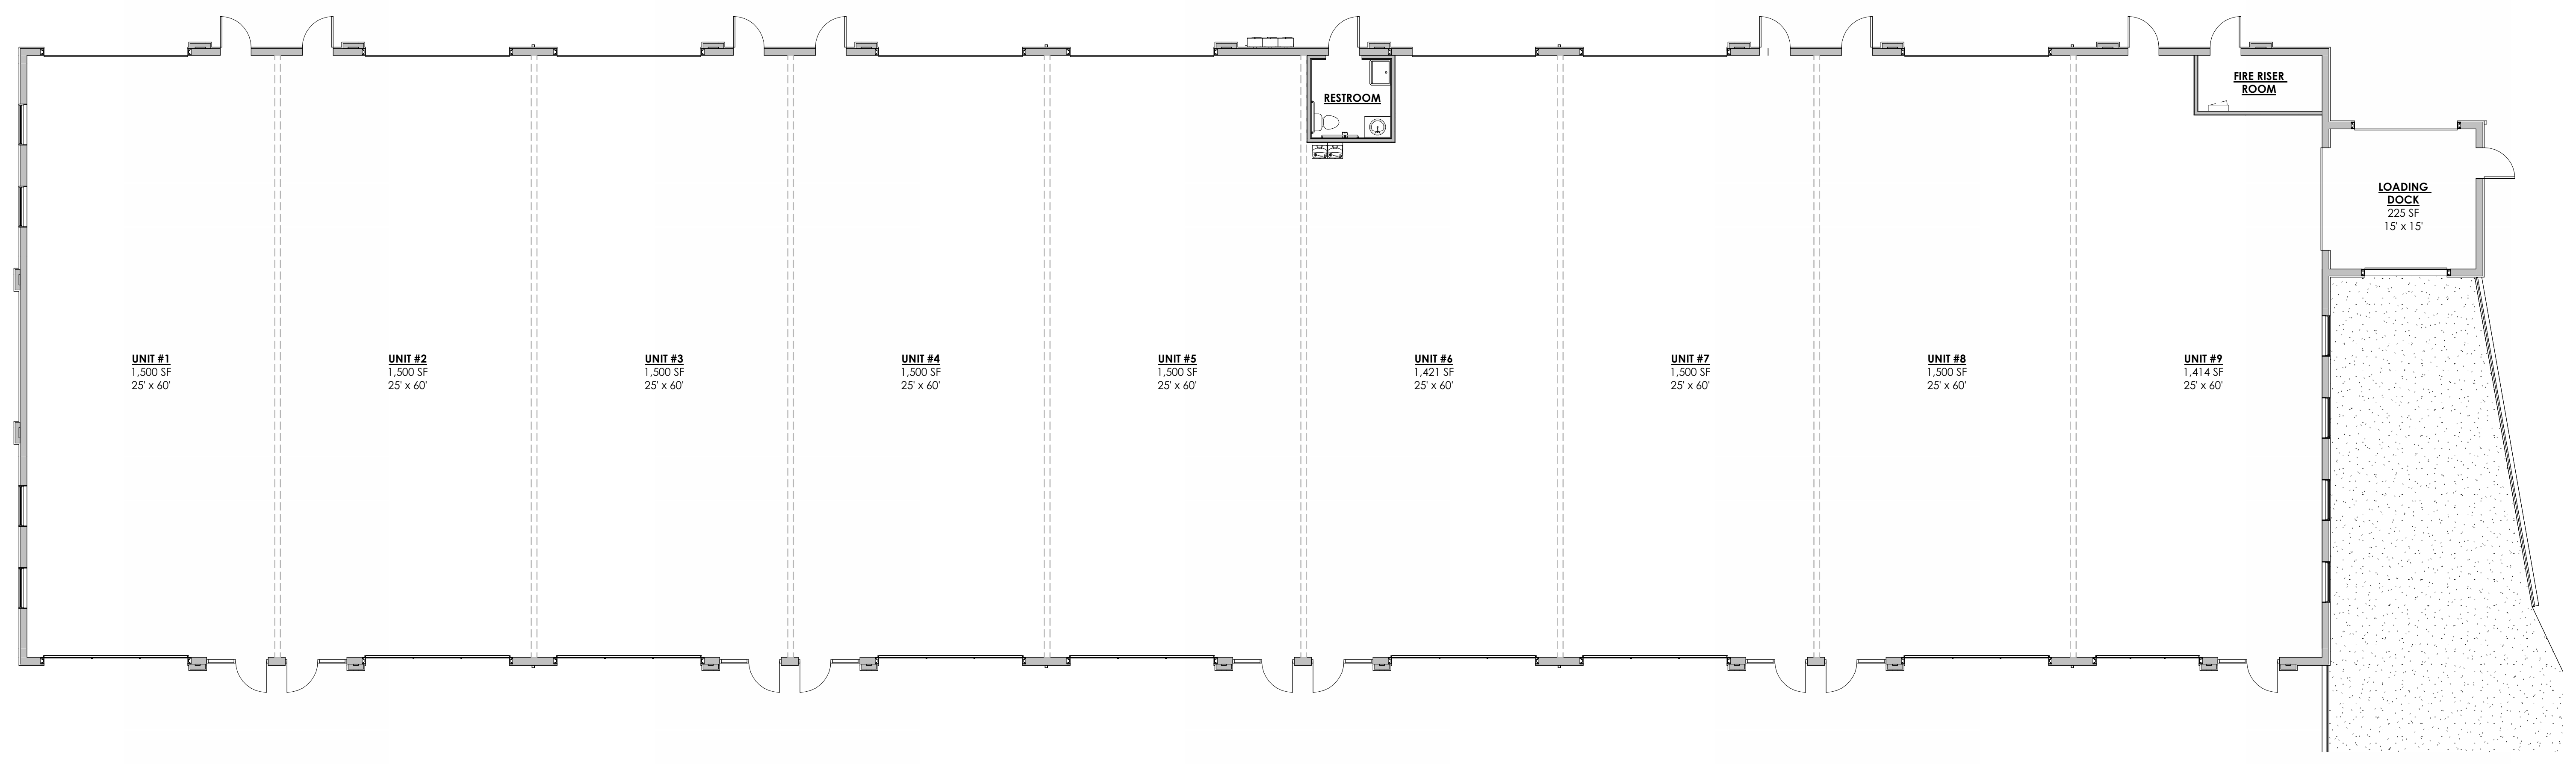

1 MAIN LEVEL PLAN
 MA1 1/8" = 1'-0"



1215 CHAMBERS - BLDG #7

1215 CHAMBERS AVE, EAGLE, CO 81631

REVISIONS:		
#	DATE	COMMENTS

MARKETING

PROJECT NO:
2410

SHEET NAME:
MARKETING - FLOOR PLAN

DATE: 3/24/2026

SHEET NO:
MA1

SCALE: 1/8" = 1'-0"


NOT FOR CONSTRUCTION

REVISION(S):		
#	DATE	COMMENTS

MARKETING	
PROJECT NO:	2410
SHEET NAME:	MARKETING ELEVATIONS
DATE:	3/24/2026
SHEET NO:	MA2
SCALE:	1/8" = 1'-0"



1 SOUTH ELEVATION - MARKETING
 MA2 1/8" = 1'-0"

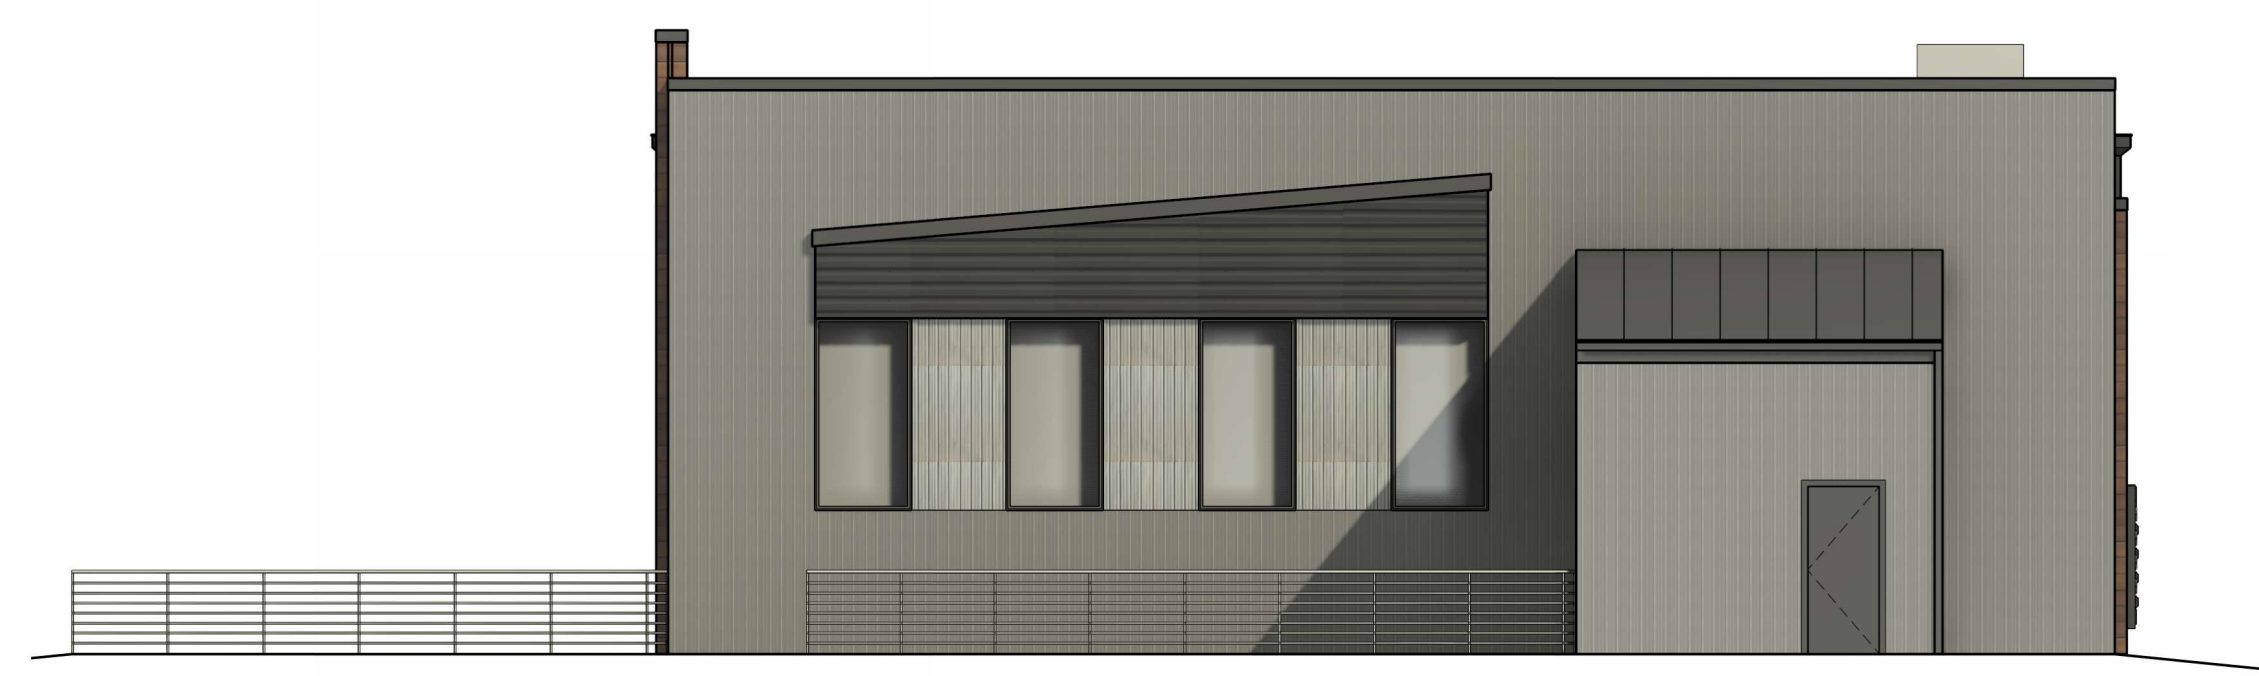

2 EAST ELEVATION - MARKETING
 MA2 1/8" = 1'-0"



3 WEST ELEVATION - MARKETING
 MA2 1/8" = 1'-0"



4 NORTH ELEVATION - MARKETING
 MA2 1/8" = 1'-0"



1 3D VIEW - FRONT
 MA3



2 3D VIEW - SIDE 1
 MA3



3 3D VIEW - SIDE 2
 MA3



4 3D VIEW - REAR
 MA3

1215 CHAMBERS - BLDG #7

1215 CHAMBERS AVE, EAGLE, CO 81631

REVISION(S):		
#	DATE	COMMENTS

MARKETING

PROJECT NO:
2410

SHEET NAME:
MARKETING
PERSPECTIVES

DATE: 3/24/2026

SHEET NO:

MA3

SCALE: