



# SUITE #203

30 W. MOUNT PLEASANT AVE.  
LIVINGSTON, NEW JERSEY  
748 RENTABLE SQ. FT.

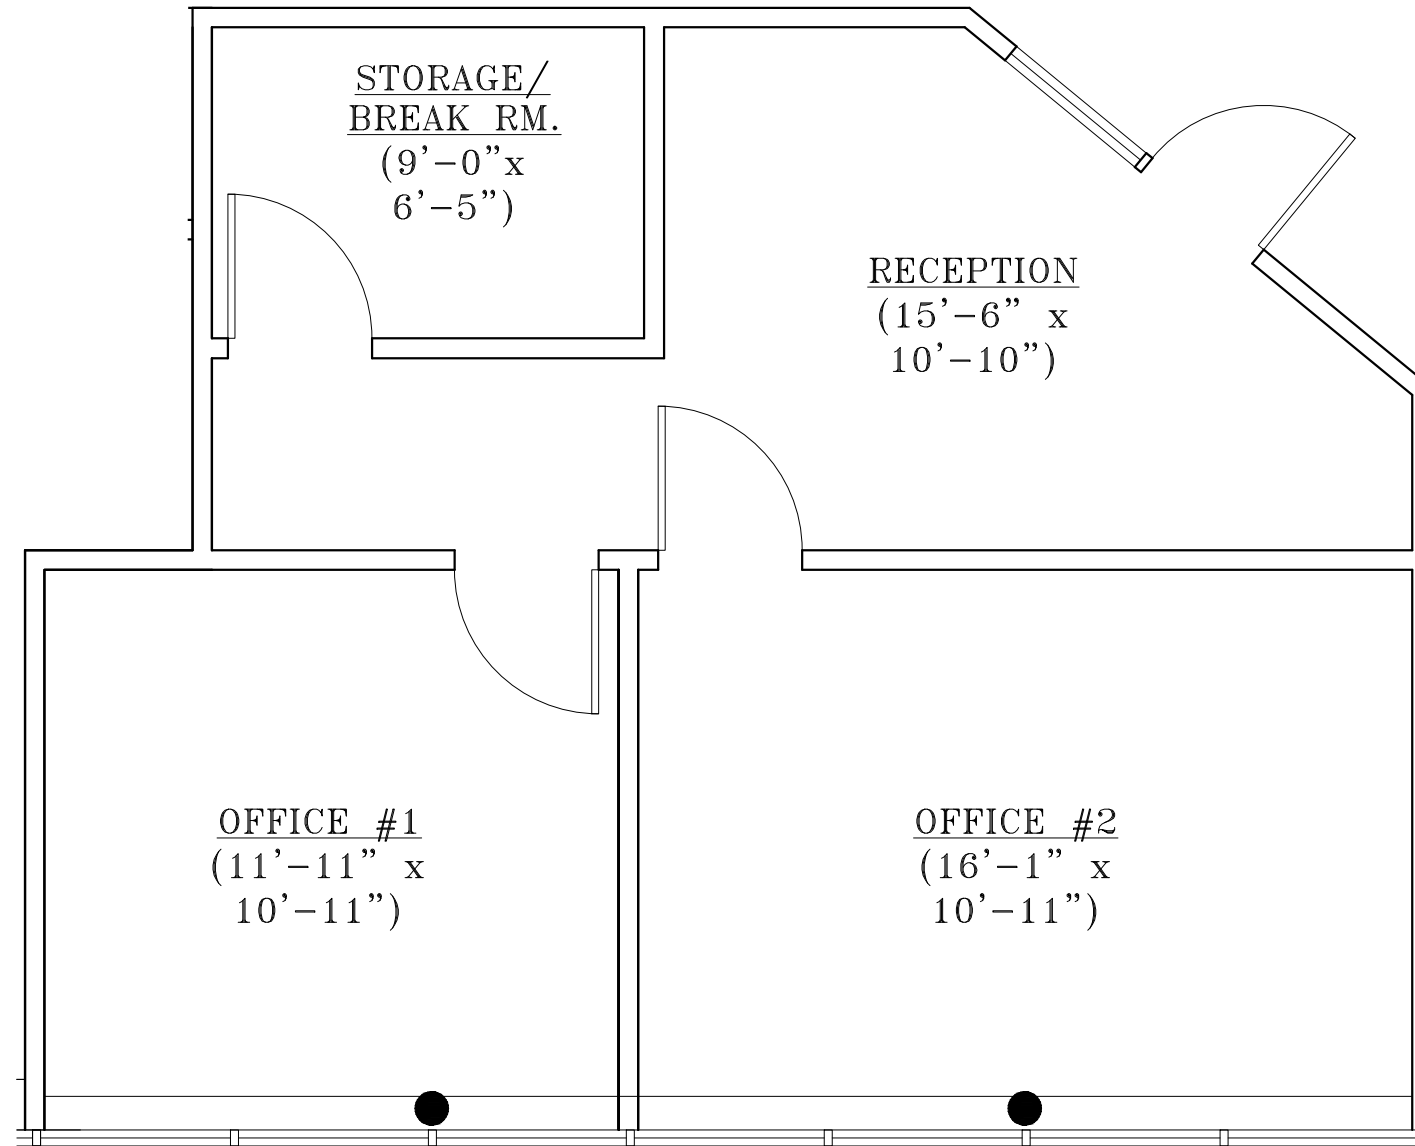

1 FLOOR PLAN  
SCALE: 1/4" = 1'-0"

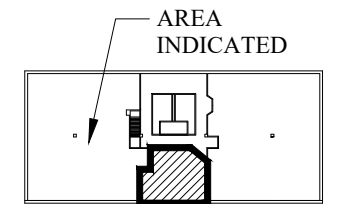

▨ DENOTES TENANT SPACE  
KEY PLAN - SECOND FLOOR  
SCALE : NOT TO SCALE

- NOTE:**
1. ALL ROOM SIZES ARE APPROXIMATE.
  2. ALL FURNITURE AND FURNISHINGS ARE BY TENANT.



651 OLD MT. PLEASANT AVE.  
LIVINGSTON, NJ 07039  
TEL: (973) 992-7727  
FAX: (973) 992-3084

WWW.EASTMANCOMPANIES.COM

**WEISS DESIGN GROUP**  
ARCHITECTURE INTERIOR DESIGN

629 West Mount Pleasant Avenue Livingston, NJ 07039-1609  
973.994.9490 Facsimile 973. 994.9889  
RONALD WEISS, AIA NJ Lic. #10001 NY Lic. #021367

SUITE #203  
30 WEST MOUNT PLEASANT AVE  
LIVINGSTON, NEW JERSEY

Scale AS NOTED	Drawn By CAS
Date APRIL 29, 2024	Revised

EXISTING FLOOR PLAN

SECOND FLOOR - SUITES #203	Drawing Number SK-2
----------------------------	---------------------