


OVERALL SITE PLAN\_OPTION\_01

SITE AREA : +/- 20.15 AC ( 877,814 SF)

BUILDING AREA : 241,560 SF

COVERAGE : 27.5%

PARKING : 131 SPACES

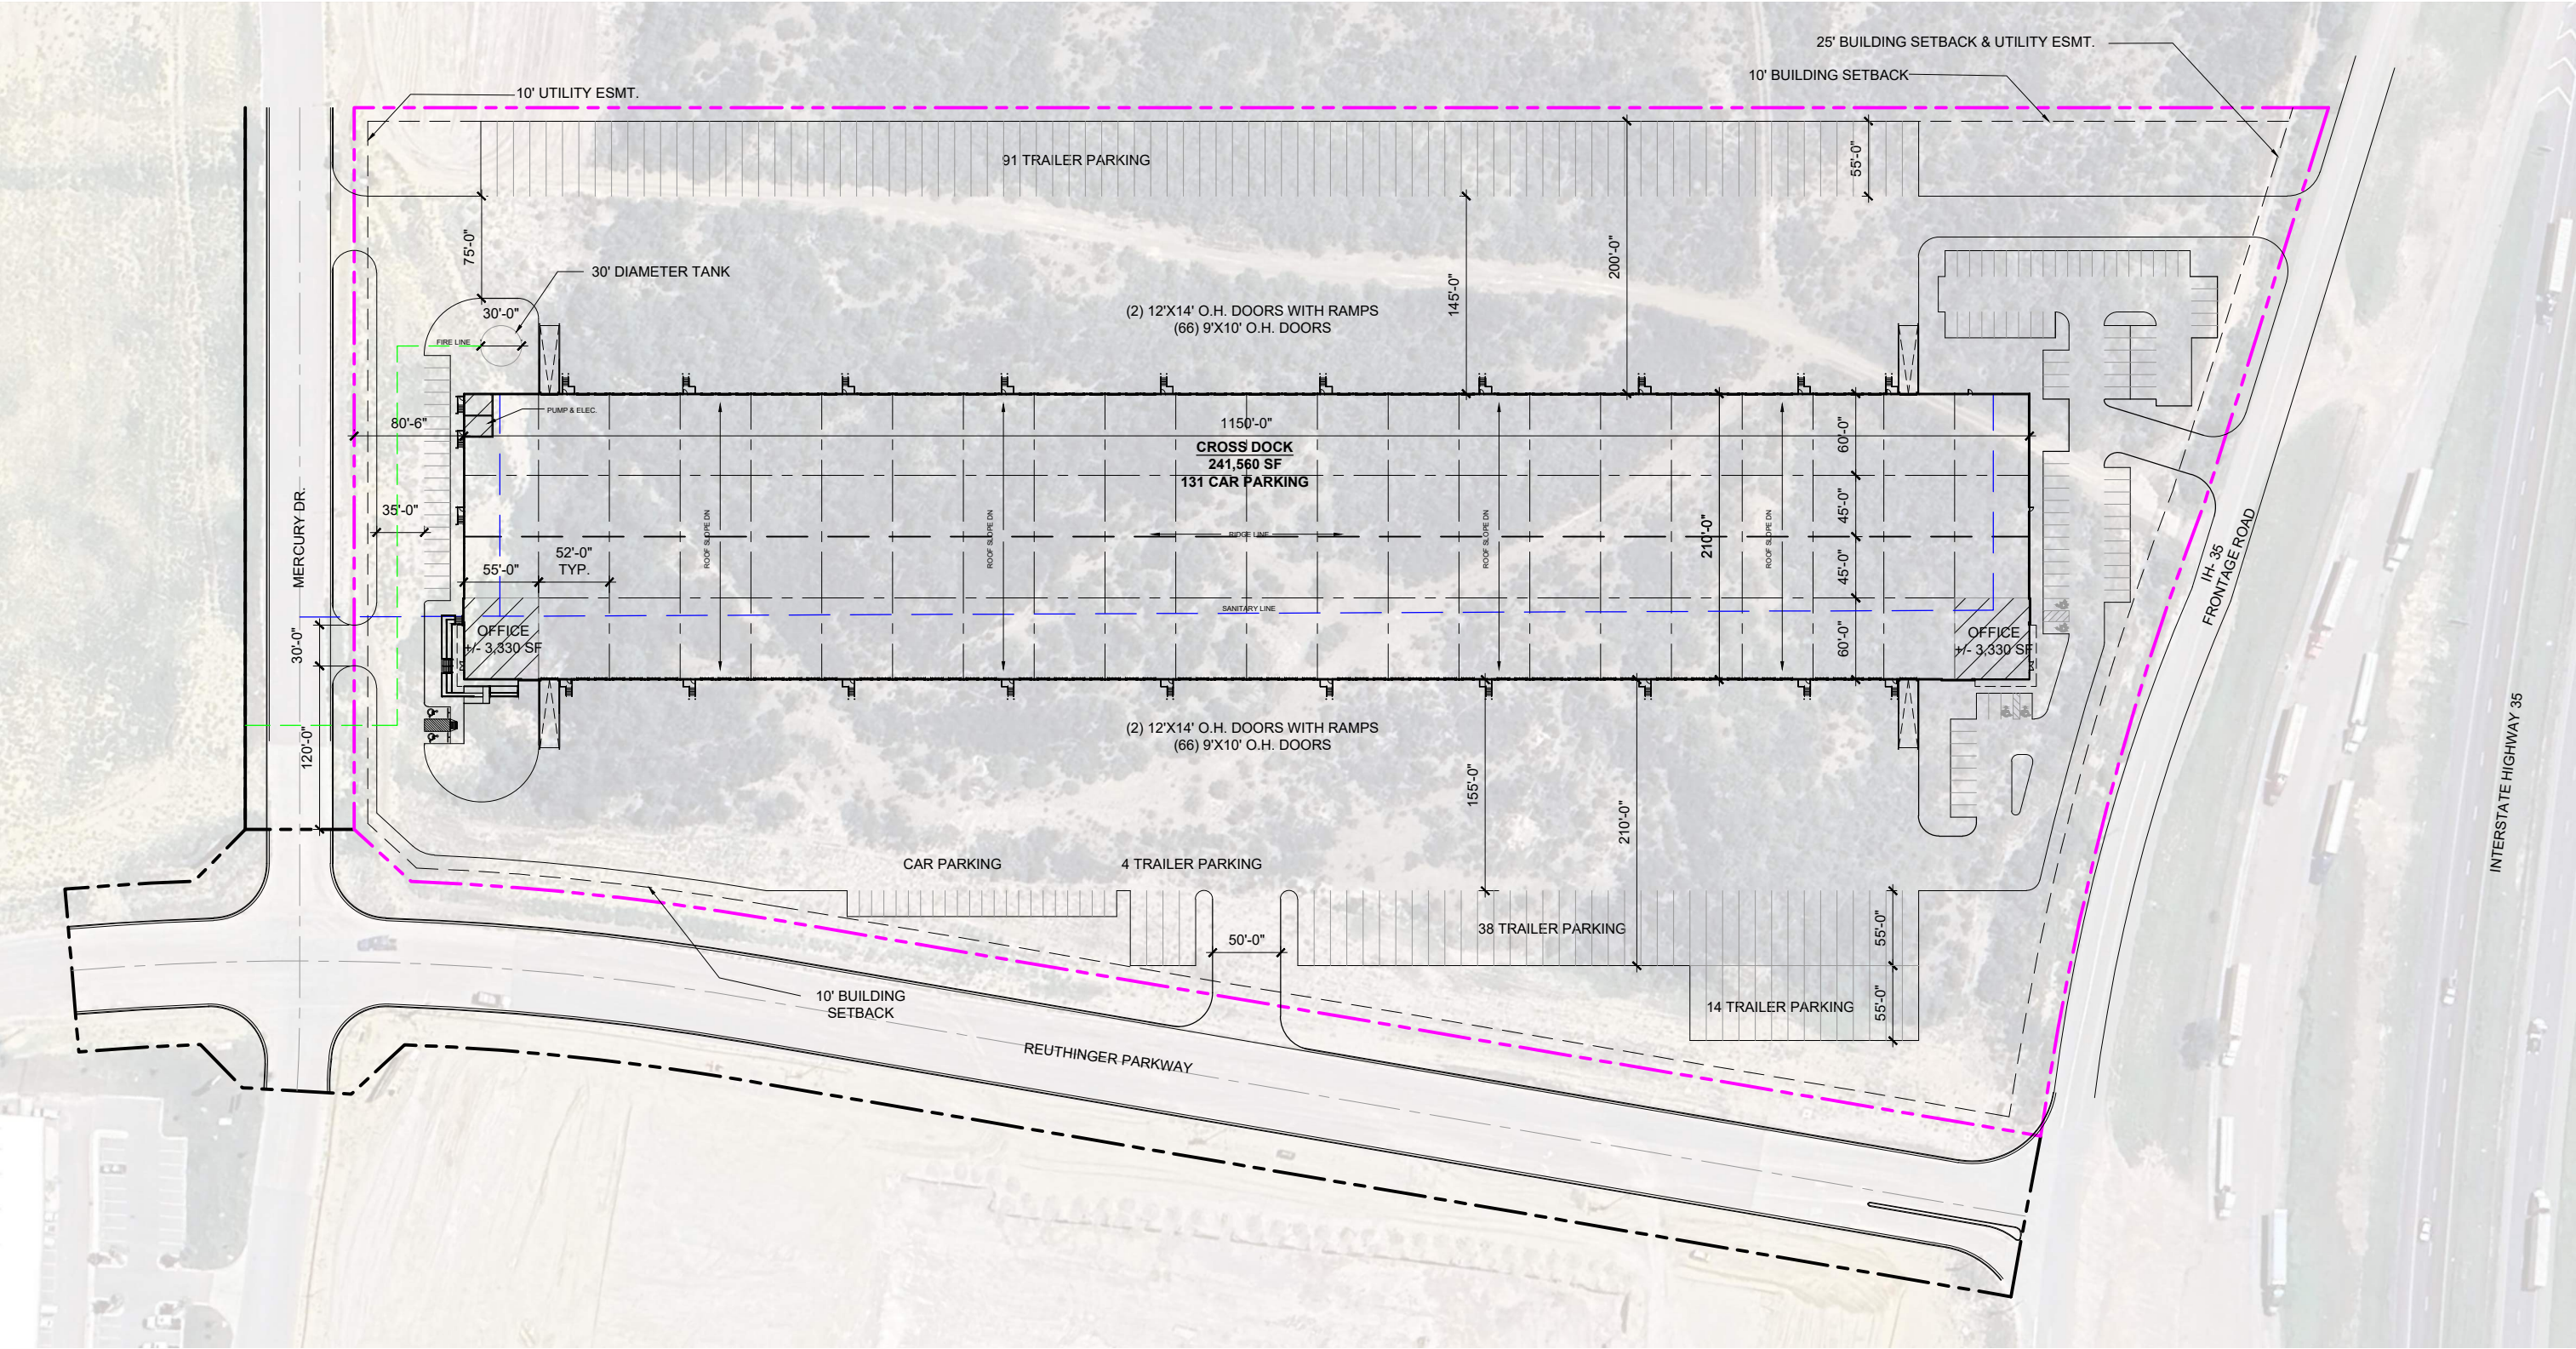


\* PRELIMINARY NOT FOR CONSTRUCTION, PERMIT, OR REGULATORY APPROVAL. \* BOUNDARY LINES AND EASEMENTS ARE PRELIMINARY & REQUIRE VERIFICATION - SURVEY NOT PROVIDED. \* ALL BUILDING AREAS ARE APPROXIMATE UNTIL BUILDING FOOTPRINT/ ENTRY DESIGNS ARE FINALIZED. \* RENDERING IS REPRESENTATIVE OF DESIGN INTENT ONLY. IT IS NOT A PHOTOREALISTIC REPRESENTATION OF ACTUAL MATERIALS PROPOSED AND SHOULD BE CONSIDERED PRELIMINARY AT ALL STAGES. \* PRELIMINARY DETENTION CALCULATIONS. CALCULATIONS ARE SUBJECT TO CHANGE AND NEED TO BE CONFIRMED BY A LICENSED ENGINEER. \*

WISDOM 250K  
a project for  
WISDOM

PR-OVERALL FLOOR PLAN

OVERALL FLOOR PLAN

SCALE: 1" = 50'-0"

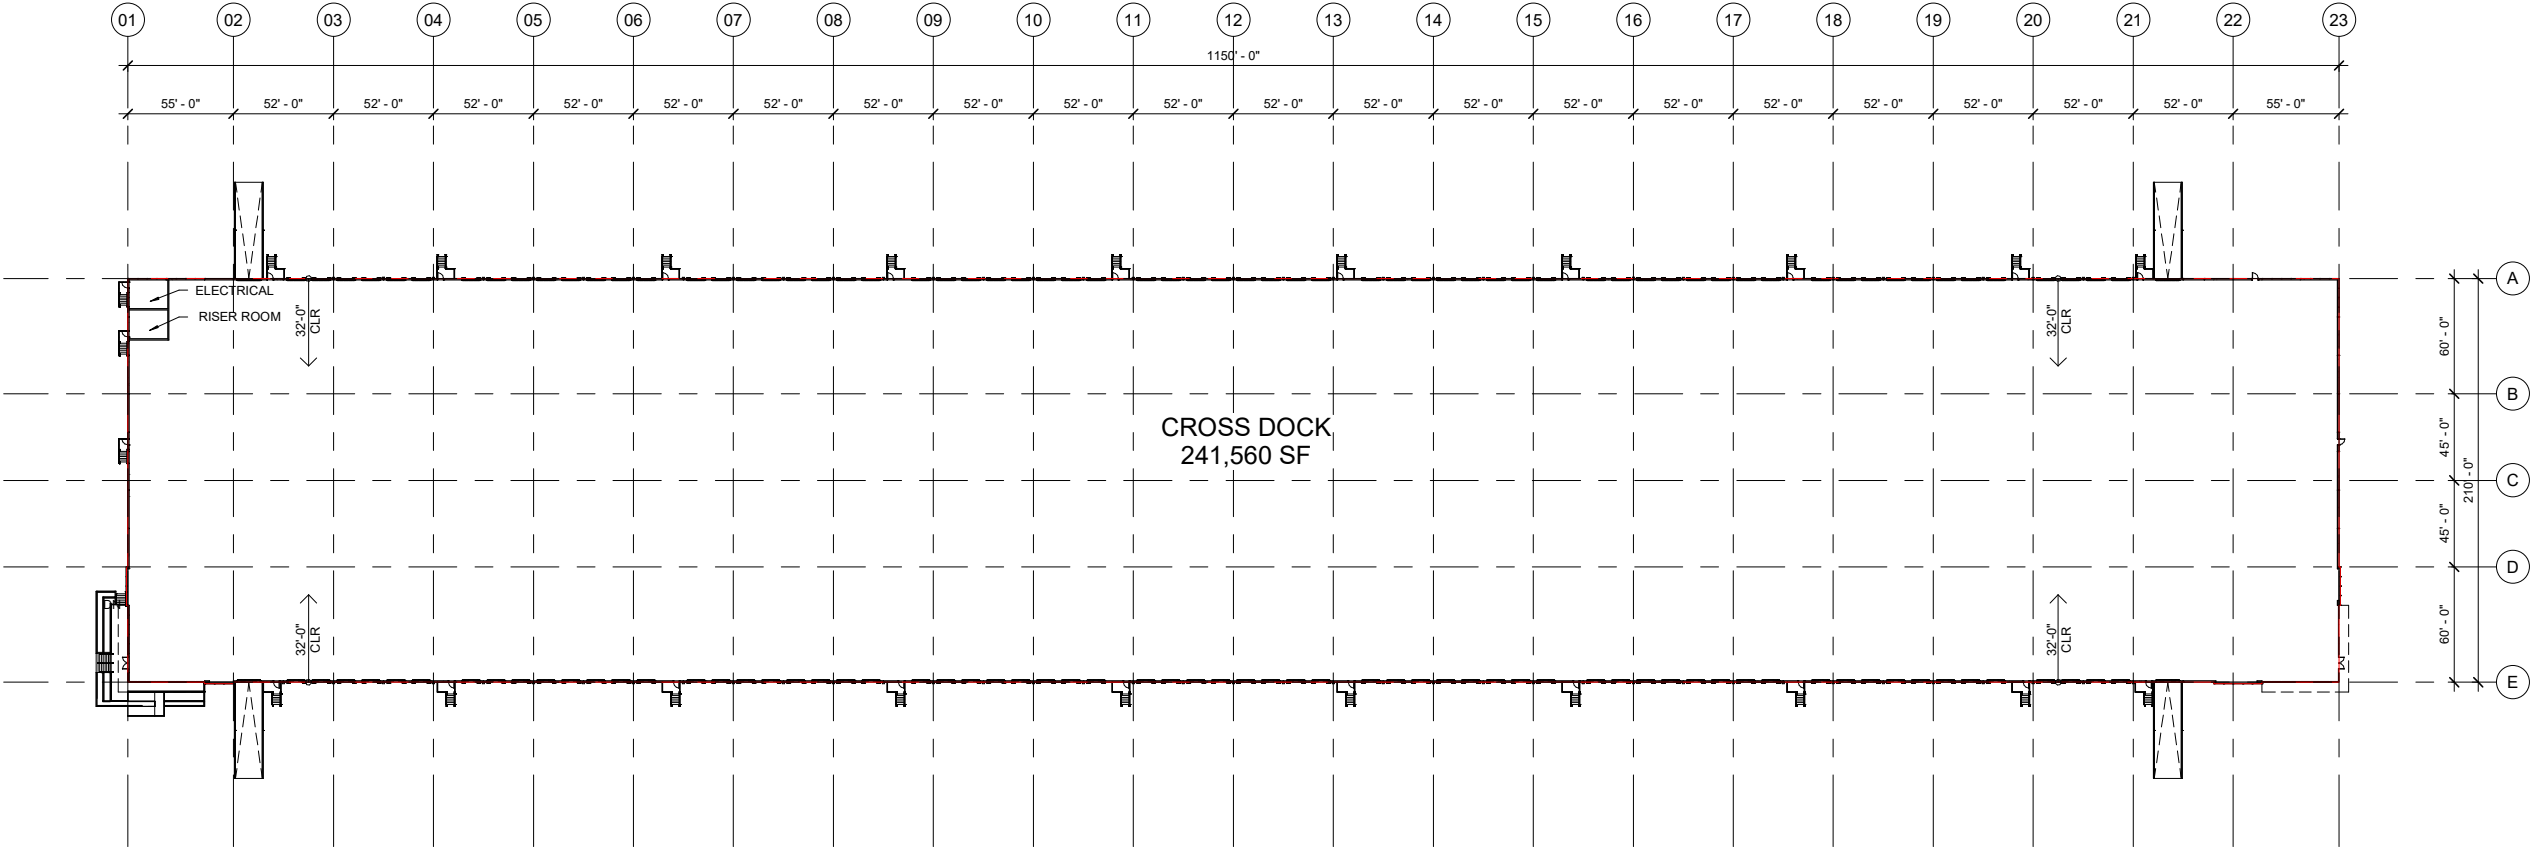


OVERALL FLOOR PLAN  
SCALE: 1" = 50'-0"

\*PRELIMINARY NOT FOR CONSTRUCTION, PERMIT, OR REGULATORY APPROVAL. \*RENDERING IS REPRESENTATIVE OF DESIGN INTENT ONLY. IT IS NOT A PHOTOREALISTIC REPRESENTATION OF ACTUAL MATERIALS PROPOSED AND SHOULD BE CONSIDERED PRELIMINARY AT ALL STAGES.  
\*ALL BUILDING AREAS ARE APPROXIMATE UNTIL BUILDING FOOTPRINT / ENTRY DESIGNS ARE FINALIZED.

PR-OVERALL ELEVATIONS


OVERALL ELEVATIONS

SCALE: 1" = 50'-0"

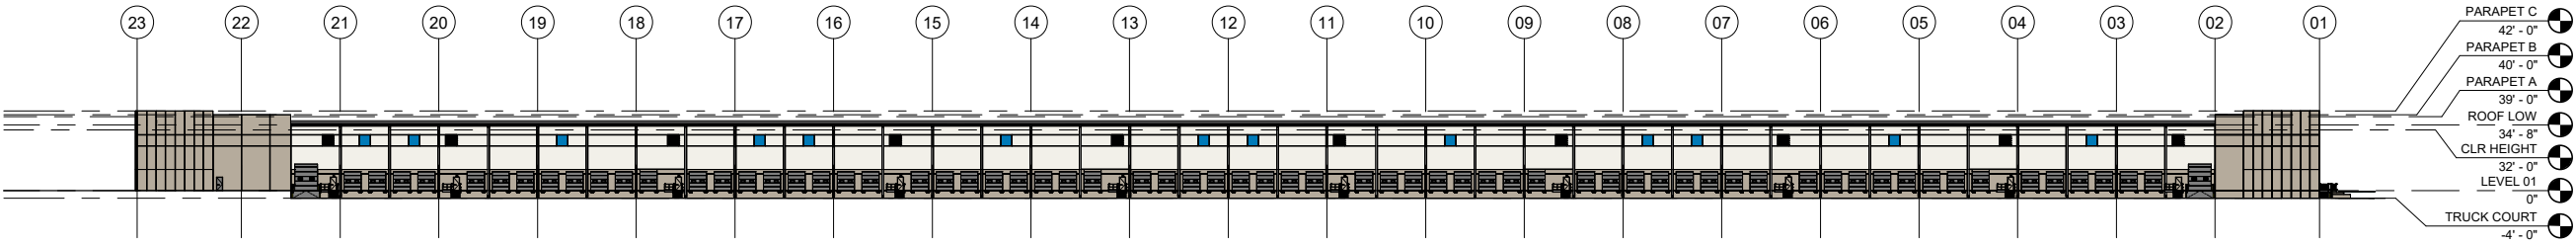


OVERALL NORTH ELEVATION

SCALE: 1" = 50'-0"

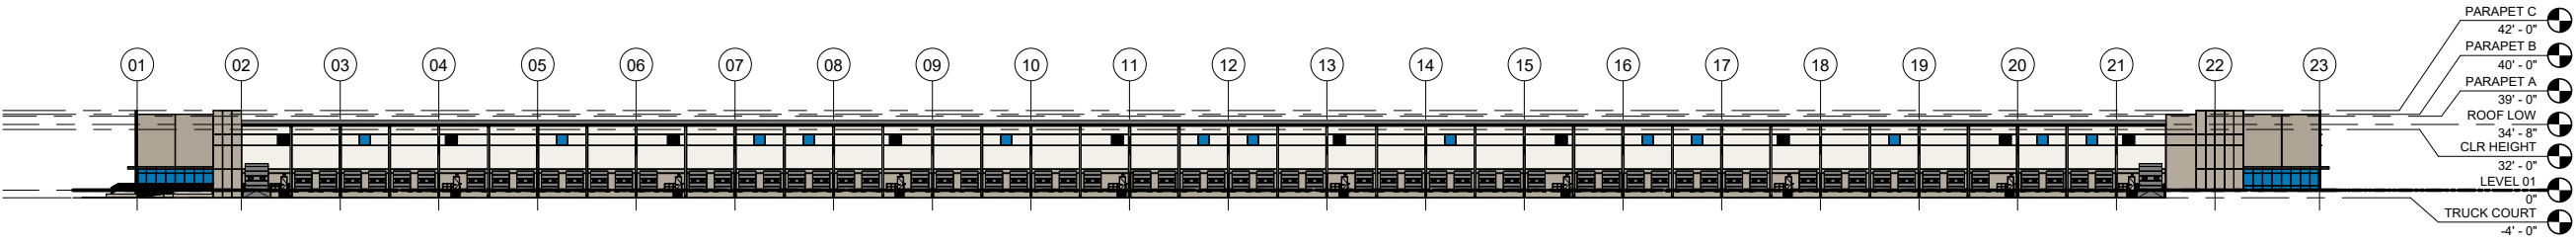


OVERALL SOUTH ELEVATION

SCALE: 1" = 50'-0"

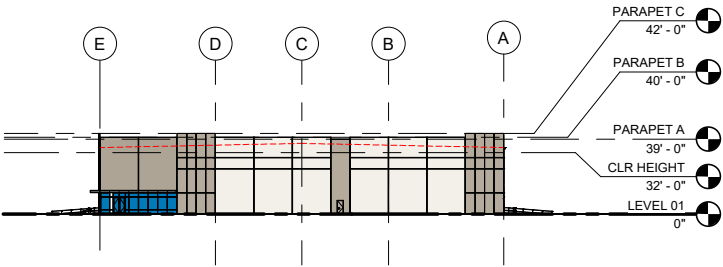

OVERALL EAST ELEVATION

SCALE: 1" = 50'-0"

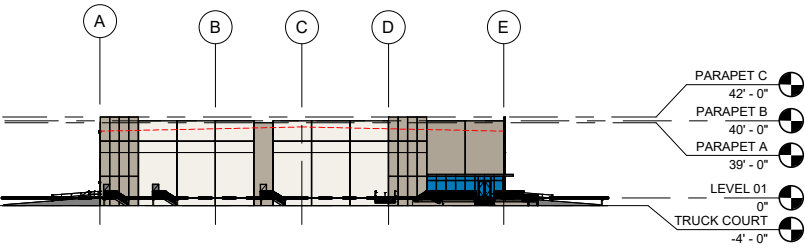

OVERALL WEST ELEVATION

SCALE: 1" = 50'-0"

\*PRELIMINARY NOT FOR CONSTRUCTION, PERMIT, OR REGULATORY APPROVAL. \*RENDERING IS REPRESENTATIVE OF DESIGN INTENT ONLY. IT IS NOT A PHOTOREALISTIC REPRESENTATION OF ACTUAL MATERIALS PROPOSED AND SHOULD BE CONSIDERED PRELIMINARY AT ALL STAGES.

\*ALL BUILDING AREAS ARE APPROXIMATE UNTIL BUILDING FOOTPRINT / ENTRY DESIGNS ARE FINALIZED.

PR-BUILDING IMAGE\_01

SOUTH CORNER ENTRY



\*PRELIMINARY NOT FOR CONSTRUCTION, PERMIT, OR REGULATORY APPROVAL. \*RENDERING IS REPRESENTATIVE OF DESIGN INTENT ONLY. IT IS NOT A PHOTOREALISTIC REPRESENTATION OF ACTUAL MATERIALS PROPOSED AND SHOULD BE CONSIDERED PRELIMINARY AT ALL STAGES.

\*ALL BUILDING AREAS ARE APPROXIMATE UNTIL BUILDING FOOTPRINT / ENTRY DESIGNS ARE FINALIZED.

WISDOM 250K  
A PROJECT FOR  
WISDOM

HOUSTON

10/24/24

TEXAS

CAB

241194

powers  
brown  
archi-  
tecture

PR-BUILDING IMAGE\_02

WEST CORNER ENTRY



\*PRELIMINARY NOT FOR CONSTRUCTION, PERMIT, OR REGULATORY APPROVAL. \*RENDERING IS REPRESENTATIVE OF DESIGN INTENT ONLY. IT IS NOT A PHOTOREALISTIC REPRESENTATION OF ACTUAL MATERIALS PROPOSED AND SHOULD BE CONSIDERED PRELIMINARY AT ALL STAGES.

\*ALL BUILDING AREAS ARE APPROXIMATE UNTIL BUILDING FOOTPRINT / ENTRY DESIGNS ARE FINALIZED.

**WISDOM 250K**  
A PROJECT FOR  
**WISDOM**

HOUSTON

10/24/24

TEXAS

CAB

241194

powers  
brown  
archi  
ecture