

### PLAN GENERAL NOTES

- A. REFER TO LIFE SAFETY AND PARTITIONS FOR LOCATION OF RATED PARTITIONS, SEPARATION INFORMATION, AND PARTITION TYPES. ALL INTERIOR PARTITIONS ARE TYPE 1 UNLESS OTHERWISE NOTED OR SHOWN.
- B. ALL DIMENSIONS ARE TO FACE OF STUD, CMU AND/OR CONCRETE UNLESS NOTED OTHERWISE.
- C. ALL WOOD IN CONTACT WITH CONCRETE SHALL BE PRESSURE TREATED.
- D. ALL NEW WORK SHALL BE PLUMB TRUE, AND LEVEL UNLESS OTHERWISE NOTED.
- E. EXTEND FIRE RESISTANT CONSTRUCTION TO STRUCTURE ABOVE. EXTEND PARTITIONS AROUND EQUIPMENT, CABINETS, AND OTHER ITEMS THAT PENETRATE THESE PARTITIONS AND FILL VOIDS IN PARTITIONS ABOVE CEILING TO MAINTAIN DESIGNATED FIRE RESISTANCE. SEE LIFE SAFETY SHEET(S) FOR FURTHER FIRE AND SMOKE RESISTANCE INFORMATION.
- F. **DELETE IF NOT RELEVANT** DISSIMILAR FLOOR MATERIALS SHALL MEET UNDER CENTER OF DOOR LEAF
- G. REFER TO STRUCTURAL DRAWINGS FOR FRAMING INFORMATION AND FRAMING DIMENSIONS.
- H. **DELETE IF NOT RELEVANT** ALL APPLIANCES ARE TO BE PROVIDED AND INSTALLED BY GENERAL CONTRACTOR, UNLESS OTHERWISE NOTED OR SHOWN.
- I. **DELETE IF NOT RELEVANT** VERIFY ALL APPLIANCE DIMENSIONS PRIOR TO FINAL MILLWORK CONSTRUCTION.
- J. **DELETE IF NOT RELEVANT** FURNITURE IS SHOWN FOR REFERENCE ONLY AND IS NOT IN CONTRACT.

### KEYNOTES (BY DIVISION) ##



**Farnsworth GROUP**

100 WALNUT STREET, SUITE 200  
 PEORIA, ILLINOIS 61602  
 (309) 689-9888 / info@f-w.com

www.f-w.com  
 Engineers | Architects | Surveyors | Scientists

ISSUE:  
 # DATE: DESCRIPTION:

**Project Status**  
 NOT FOR CONSTRUCTION

PROJECT:  
 Owner

**The Armory**

523 NE Adams Street  
 Peoria, IL 61603

DATE: 03/13/2020  
 DESIGNED: DRD  
 DRAWN: TAW  
 REVIEWED: DRD

SHEET TITLE:  
**FIRST FLOOR PLAN**


SHEET NUMBER:


**A1.1**

PROJECT NO.: 0191762.00

3/13/2020 5:03:56 PM

**1** **FIRST FLOOR PLAN**  
 SCALE: 1/8" = 1'-0"

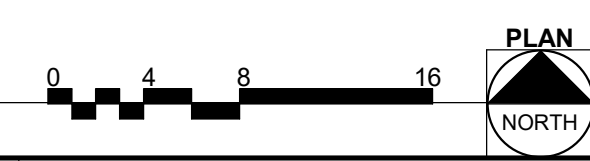

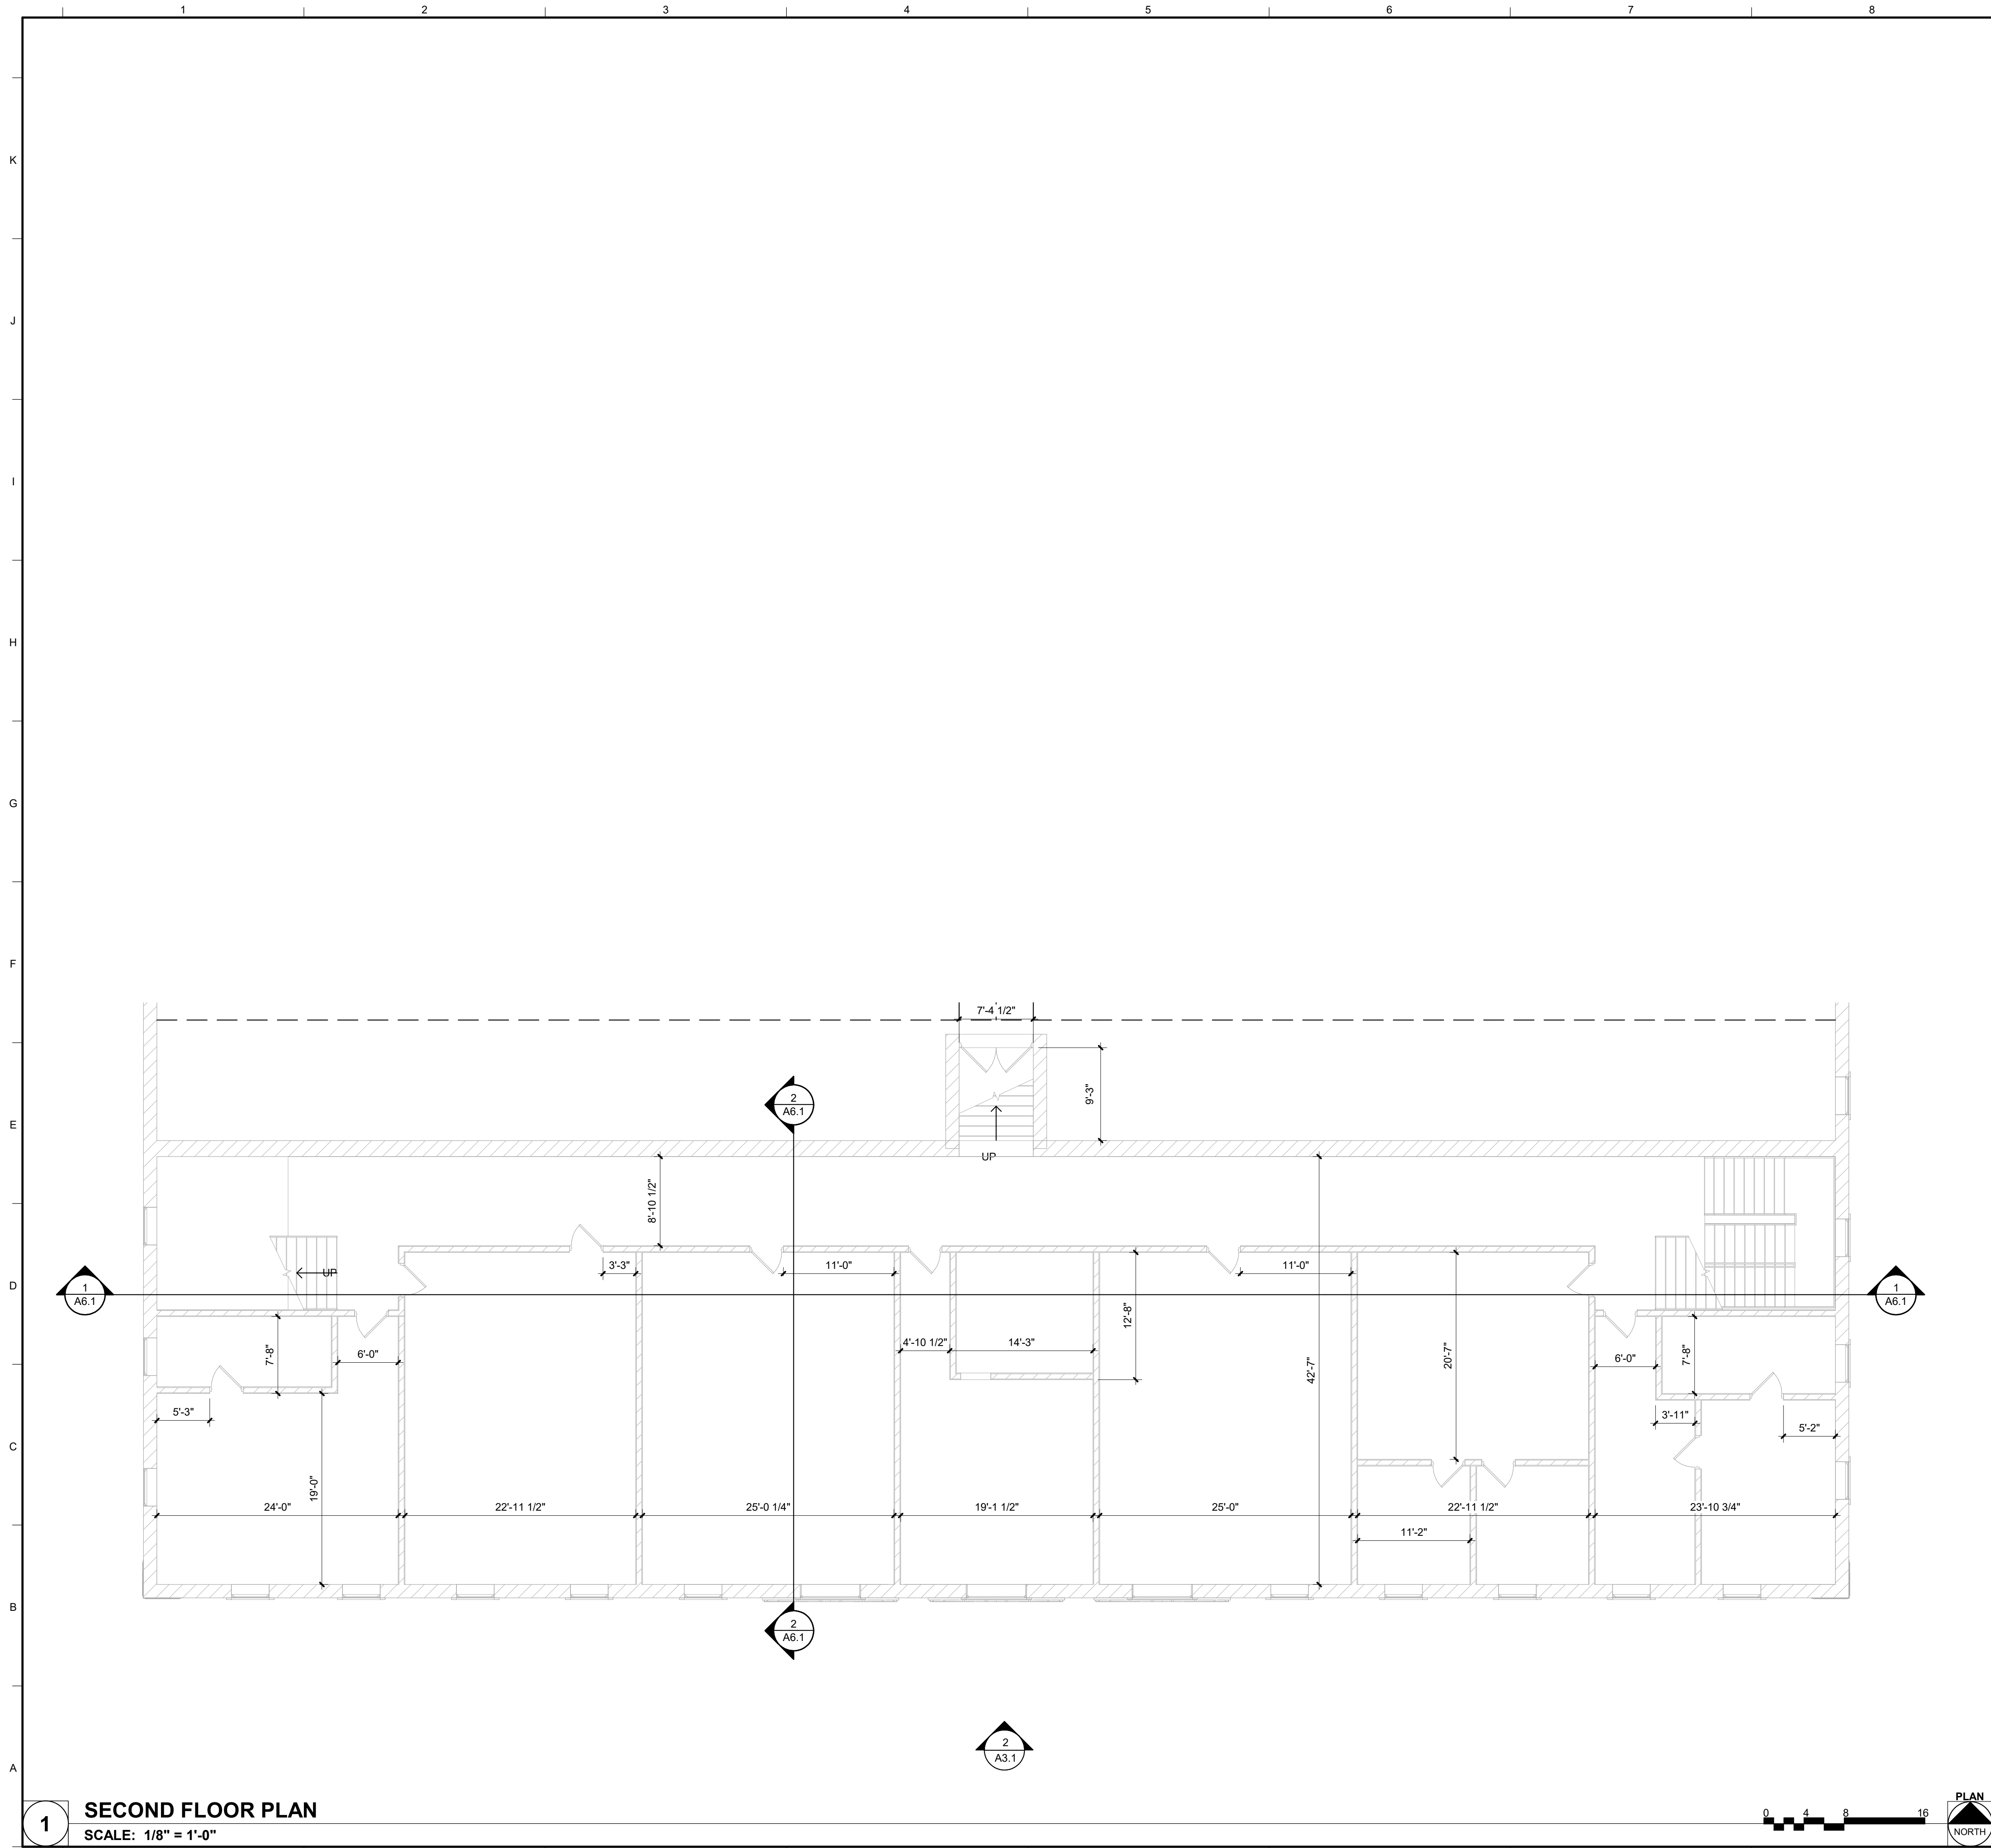

**PLAN GENERAL NOTES**

- A. REFER TO LIFE SAFETY AND PARTITIONS FOR LOCATION OF RATED PARTITIONS, SEPARATION INFORMATION, AND PARTITION TYPES. ALL INTERIOR PARTITIONS ARE TYPE 1 UNLESS OTHERWISE NOTED OR SHOWN.
- B. ALL DIMENSIONS ARE TO FACE OF STUD, CMU AND/OR CONCRETE UNLESS NOTED OTHERWISE.
- C. ALL WOOD IN CONTACT WITH CONCRETE SHALL BE PRESSURE TREATED.
- D. ALL NEW WORK SHALL BE PLUMB TRUE, AND LEVEL UNLESS OTHERWISE NOTED.
- E. EXTEND FIRE RESISTANT CONSTRUCTION TO STRUCTURE ABOVE. EXTEND PARTITIONS AROUND EQUIPMENT, CABINETS, AND OTHER ITEMS THAT PENETRATE THESE PARTITIONS AND FILL VOIDS IN PARTITIONS ABOVE CEILING TO MAINTAIN DESIGNATED FIRE RESISTANCE. SEE LIFE SAFETY SHEET(S) FOR FURTHER FIRE AND SMOKE RESISTANCE INFORMATION.
- F. **DELETE IF NOT RELEVANT** DISSIMILAR FLOOR MATERIALS SHALL MEET UNDER CENTER OF DOOR LEAF
- G. REFER TO STRUCTURAL DRAWINGS FOR FRAMING INFORMATION AND FRAMING DIMENSIONS.
- H. **DELETE IF NOT RELEVANT** ALL APPLIANCES ARE TO BE PROVIDED AND INSTALLED BY GENERAL CONTRACTOR, UNLESS OTHERWISE NOTED OR SHOWN.
- I. **DELETE IF NOT RELEVANT** VERIFY ALL APPLIANCE DIMENSIONS PRIOR TO FINAL MILLWORK CONSTRUCTION.
- J. **DELETE IF NOT RELEVANT** FURNITURE IS SHOWN FOR REFERENCE ONLY AND IS NOT IN CONTRACT.

**KEYNOTES (BY DIVISION) ##**



**Farnsworth GROUP**  
 100 WALNUT STREET, SUITE 200  
 PEORIA, ILLINOIS 61602  
 (309) 689-9888 / info@f-w.com  
 www.f-w.com  
 Engineers | Architects | Surveyors | Scientists

#	DATE:	DESCRIPTION:

**Project Status**  
 NOT FOR CONSTRUCTION

PROJECT:  
 Owner

**The Armory**

523 NE Adams Street  
 Peoria, IL 61603

DATE:	03/13/2020
DESIGNED:	DRD
DRAWN:	TAW
REVIEWED:	DRD


SHEET TITLE:  
**SECOND FLOOR PLAN**

SHEET NUMBER:


**A1.2**

PROJECT NO.: 0191762.00

**1 SECOND FLOOR PLAN**  
 SCALE: 1/8" = 1'-0"

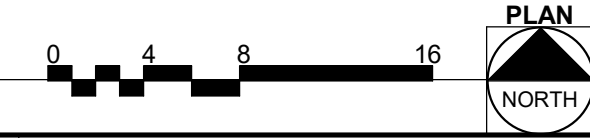

3/13/2020 5:00:57 PM

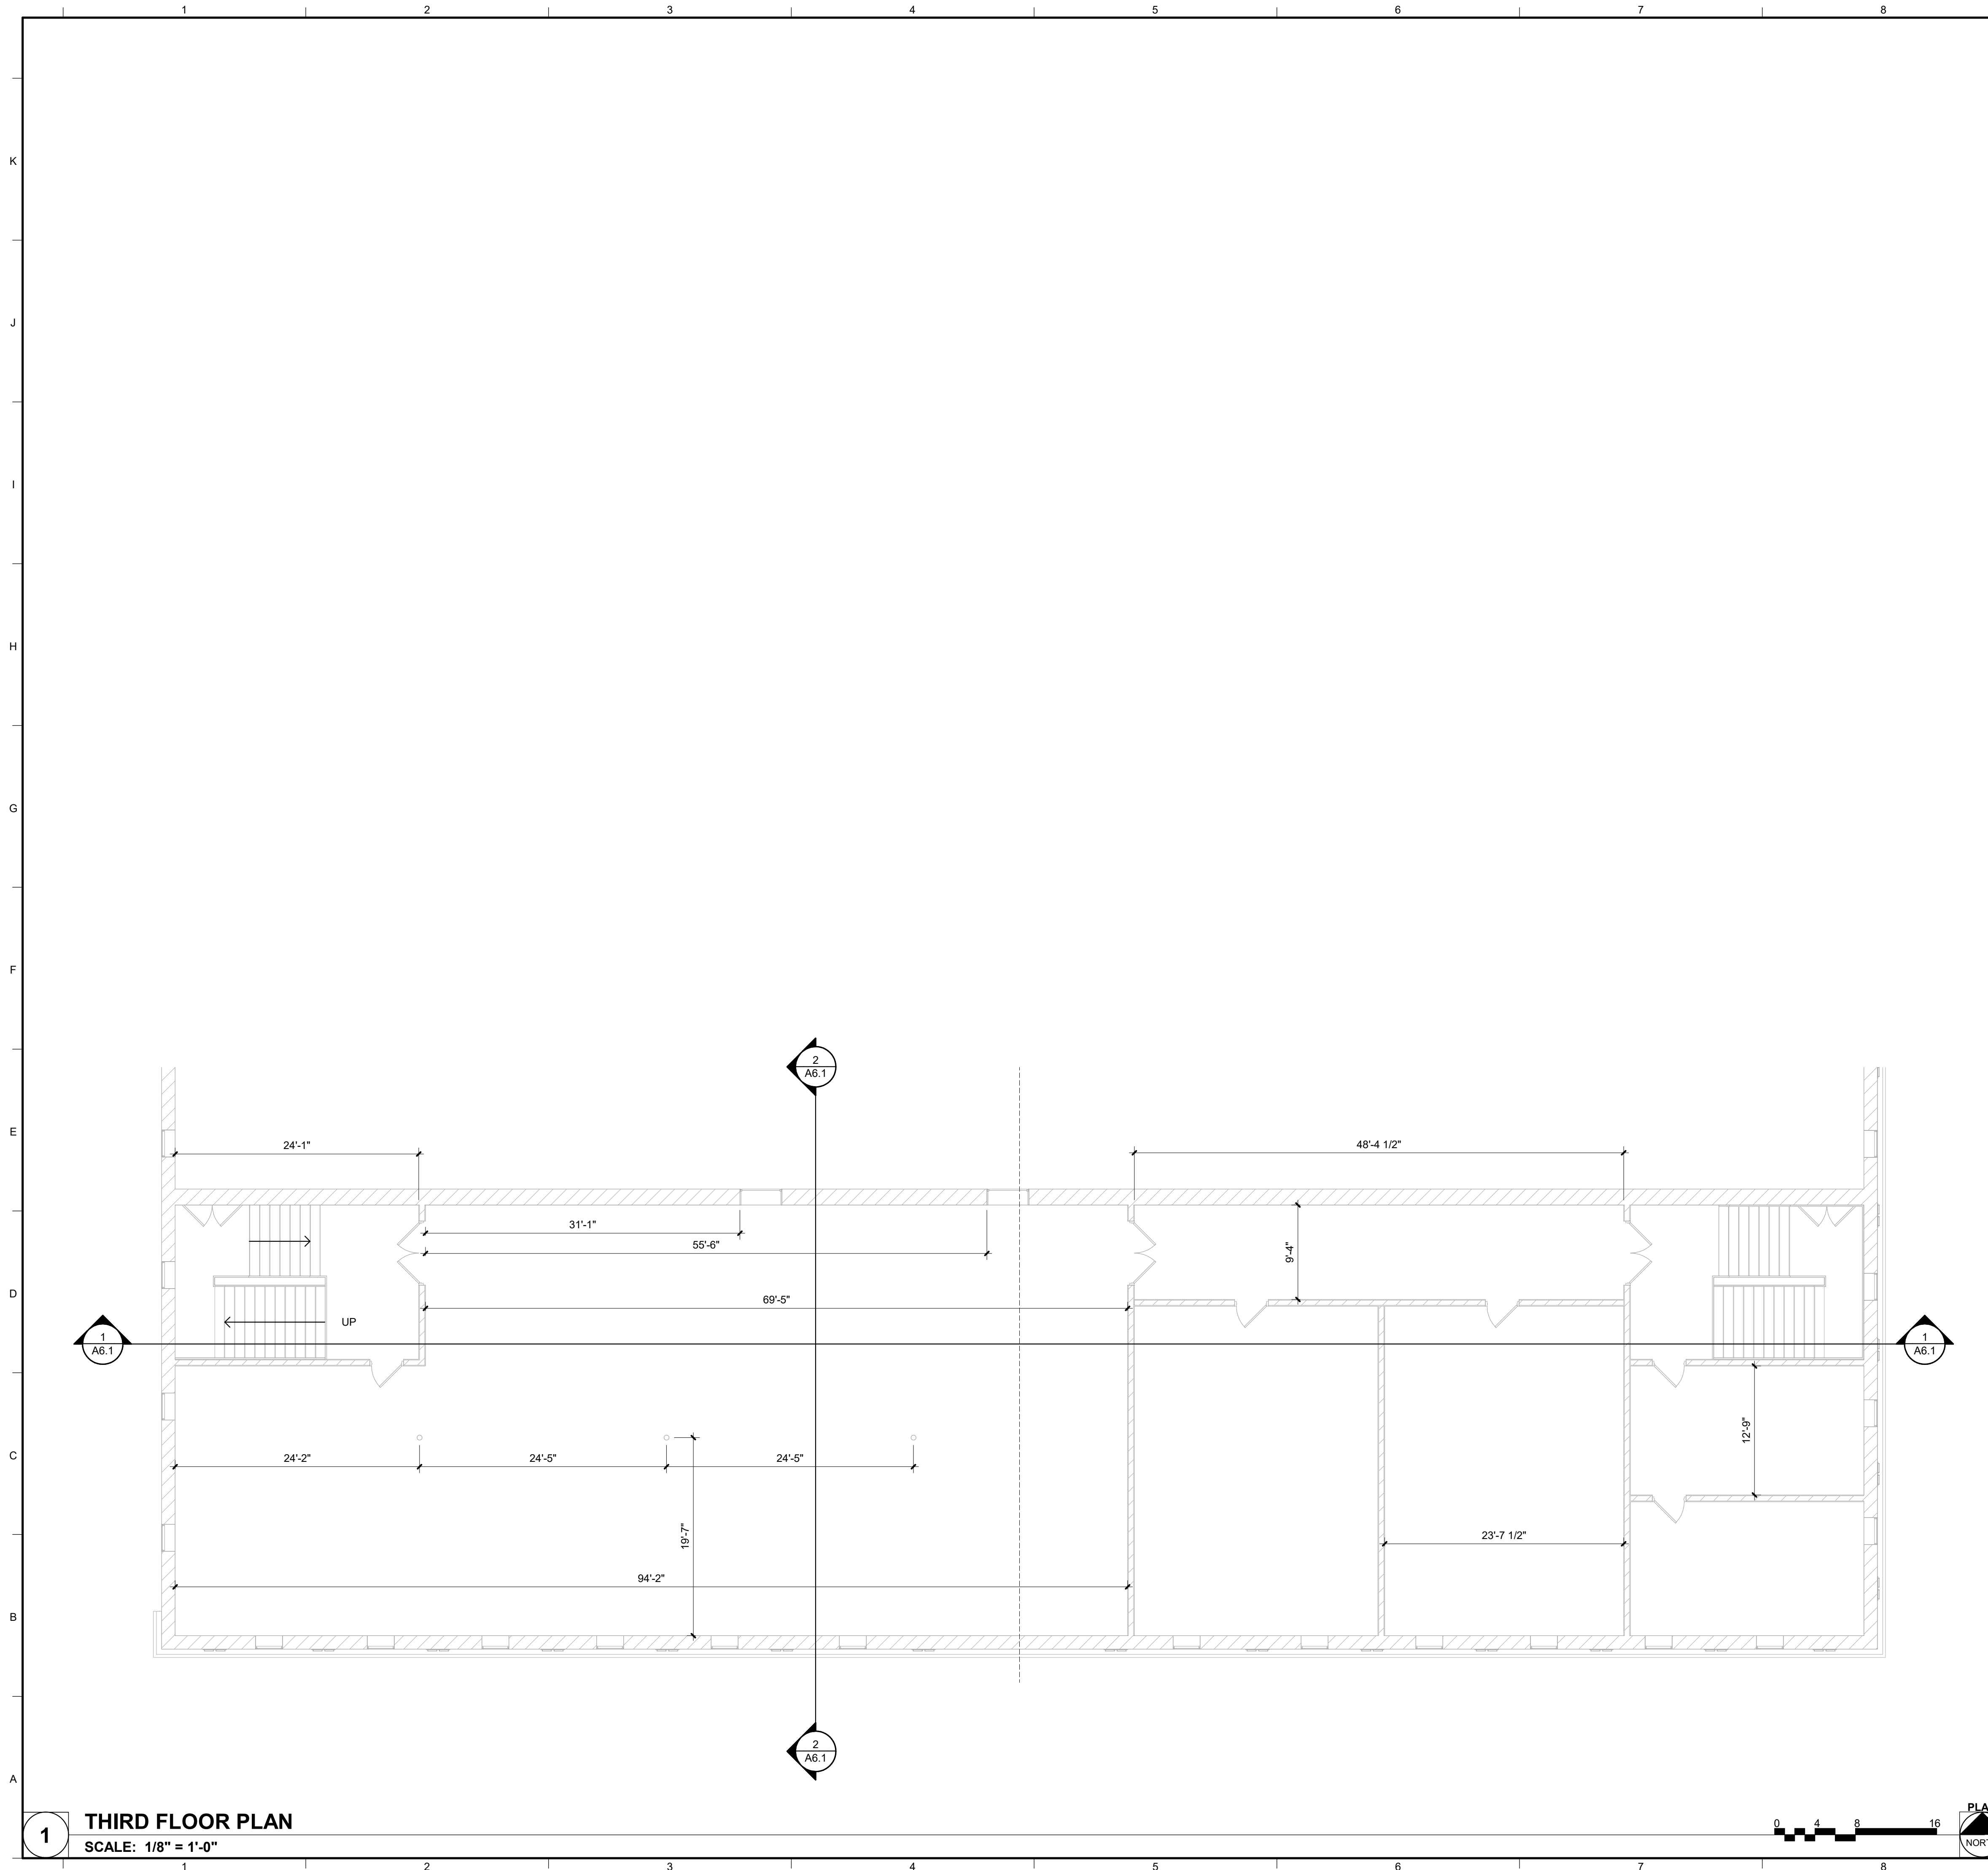

**PLAN GENERAL NOTES**

- A. REFER TO LIFE SAFETY AND PARTITIONS FOR LOCATION OF RATED PARTITIONS, SEPARATION INFORMATION, AND PARTITION TYPES. ALL INTERIOR PARTITIONS ARE TYPE 1 UNLESS OTHERWISE NOTED OR SHOWN.
- B. ALL DIMENSIONS ARE TO FACE OF STUD, CMU AND/OR CONCRETE UNLESS NOTED OTHERWISE.
- C. ALL WOOD IN CONTACT WITH CONCRETE SHALL BE PRESSURE TREATED.
- D. ALL NEW WORK SHALL BE PLUMB TRUE, AND LEVEL UNLESS OTHERWISE NOTED.
- E. EXTEND FIRE RESISTANT CONSTRUCTION TO STRUCTURE ABOVE. EXTEND PARTITIONS AROUND EQUIPMENT, CABINETS, AND OTHER ITEMS THAT PENETRATE THESE PARTITIONS AND FILL VOIDS IN PARTITIONS ABOVE CEILING TO MAINTAIN DESIGNATED FIRE RESISTANCE. SEE LIFE SAFETY SHEET(S) FOR FURTHER FIRE AND SMOKE RESISTANCE INFORMATION.
- F. **DELETE IF NOT RELEVANT** DISSIMILAR FLOOR MATERIALS SHALL MEET UNDER CENTER OF DOOR LEAF
- G. REFER TO STRUCTURAL DRAWINGS FOR FRAMING INFORMATION AND FRAMING DIMENSIONS.
- H. **DELETE IF NOT RELEVANT** ALL APPLIANCES ARE TO BE PROVIDED AND INSTALLED BY GENERAL CONTRACTOR, UNLESS OTHERWISE NOTED OR SHOWN.
- I. **DELETE IF NOT RELEVANT** VERIFY ALL APPLIANCE DIMENSIONS PRIOR TO FINAL MILLWORK CONSTRUCTION.
- J. **DELETE IF NOT RELEVANT** FURNITURE IS SHOWN FOR REFERENCE ONLY AND IS NOT IN CONTRACT.

**KEYNOTES (BY DIVISION) ##**

**Farnsworth GROUP**  
 100 WALNUT STREET, SUITE 200  
 PEORIA, ILLINOIS 61602  
 (309) 689-9888 / info@f-w.com  
 www.f-w.com  
 Engineers | Architects | Surveyors | Scientists

ISSUE:

#	DATE:	DESCRIPTION:

**Project Status**  
 NOT FOR CONSTRUCTION

PROJECT:  
 Owner

**The Armory**

523 NE Adams Street  
 Peoria, IL 61603

DATE:	03/13/2020
DESIGNED:	DRD
DRAWN:	TAW
REVIEWED:	DRD

SHEET TITLE:  
**THIRD FLOOR PLAN**


SHEET NUMBER:

**A1.3**

PROJECT NO.: 0191762.00

**1 THIRD FLOOR PLAN**  
 SCALE: 1/8" = 1'-0"

3/11/2020 5:00:57 PM

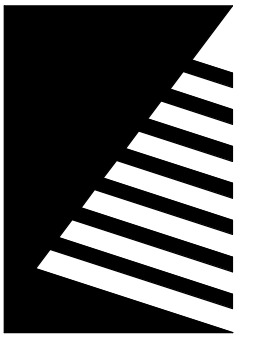

# Farnsworth GROUP

100 WALNUT STREET, SUITE 200  
PEORIA, ILLINOIS 61602  
(309) 689-9888 / info@f-w.com

www.f-w.com  
Engineers | Architects | Surveyors | Scientists

ISSUE:  
# DATE: DESCRIPTION:

**Project Status**  
NOT FOR CONSTRUCTION

PROJECT:  
Owner

## The Armory

523 NE Adams Street  
Peoria, IL 61603


DATE: 03/13/2020  
DESIGNED: DRD  
DRAWN: TAW  
REVIEWED: DRD

### BASEMENT PLAN

SHEET NUMBER:


# A1.4

PROJECT NO.: 0191762.00

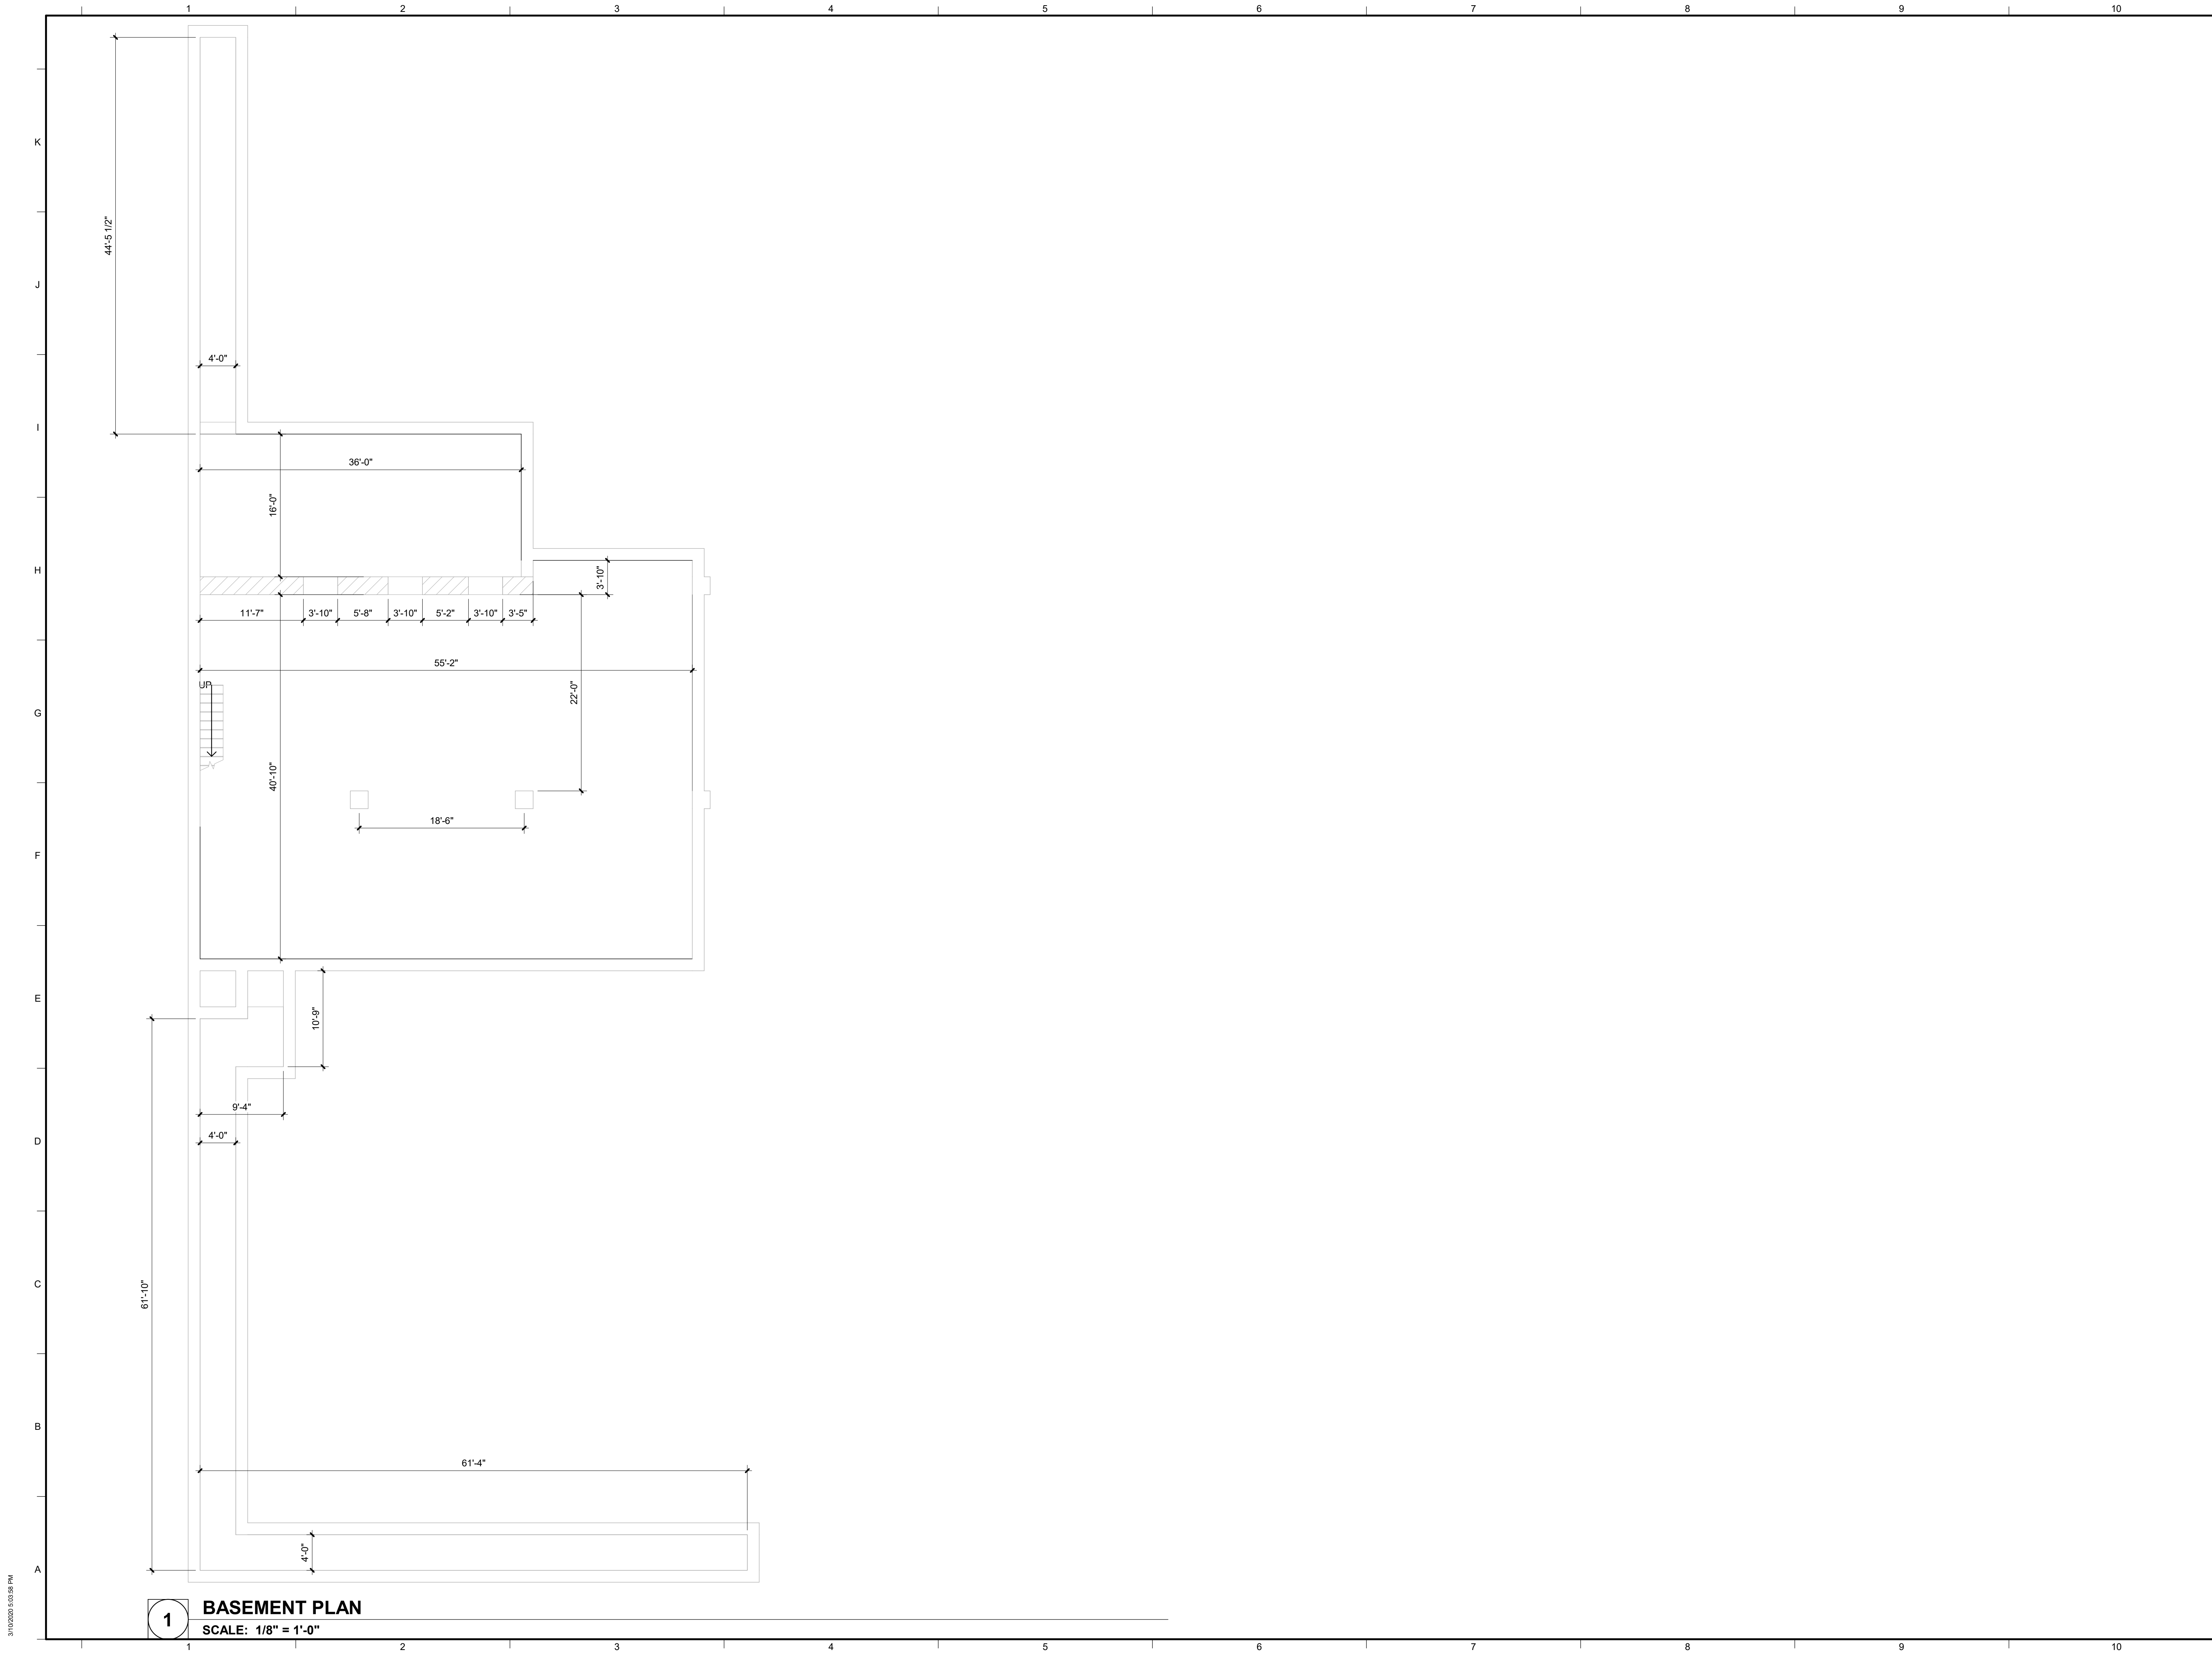

**1** BASEMENT PLAN  
SCALE: 1/8" = 1'-0"

3/13/2020 5:03:58 PM

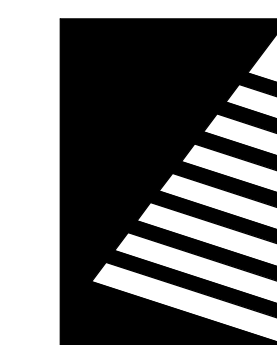

**Farnsworth**  
GROUP

100 WALNUT STREET, SUITE 200  
PEORIA, ILLINOIS 61602  
(309) 689-9888 / info@f-w.com

www.f-w.com  
Engineers | Architects | Surveyors | Scientists

ISSUE:  
# DATE: DESCRIPTION:

**Project Status**  
NOT FOR CONSTRUCTION

PROJECT:  
Owner

**The Armory**

523 NE Adams Street  
Peoria, IL 61603

DATE: 03/13/2020  
DESIGNED: DRD  
DRAWN: TAW  
REVIEWED: DRD

SHEET TITLE:  
**EXTERIOR ELEVATIONS**

SHEET NUMBER:

**A3.1**

PROJECT NO.: 0191762.00

1 2 3 4 5 6 7 8 9 10

K

J

I

H

G

F


E

D


C

B

A

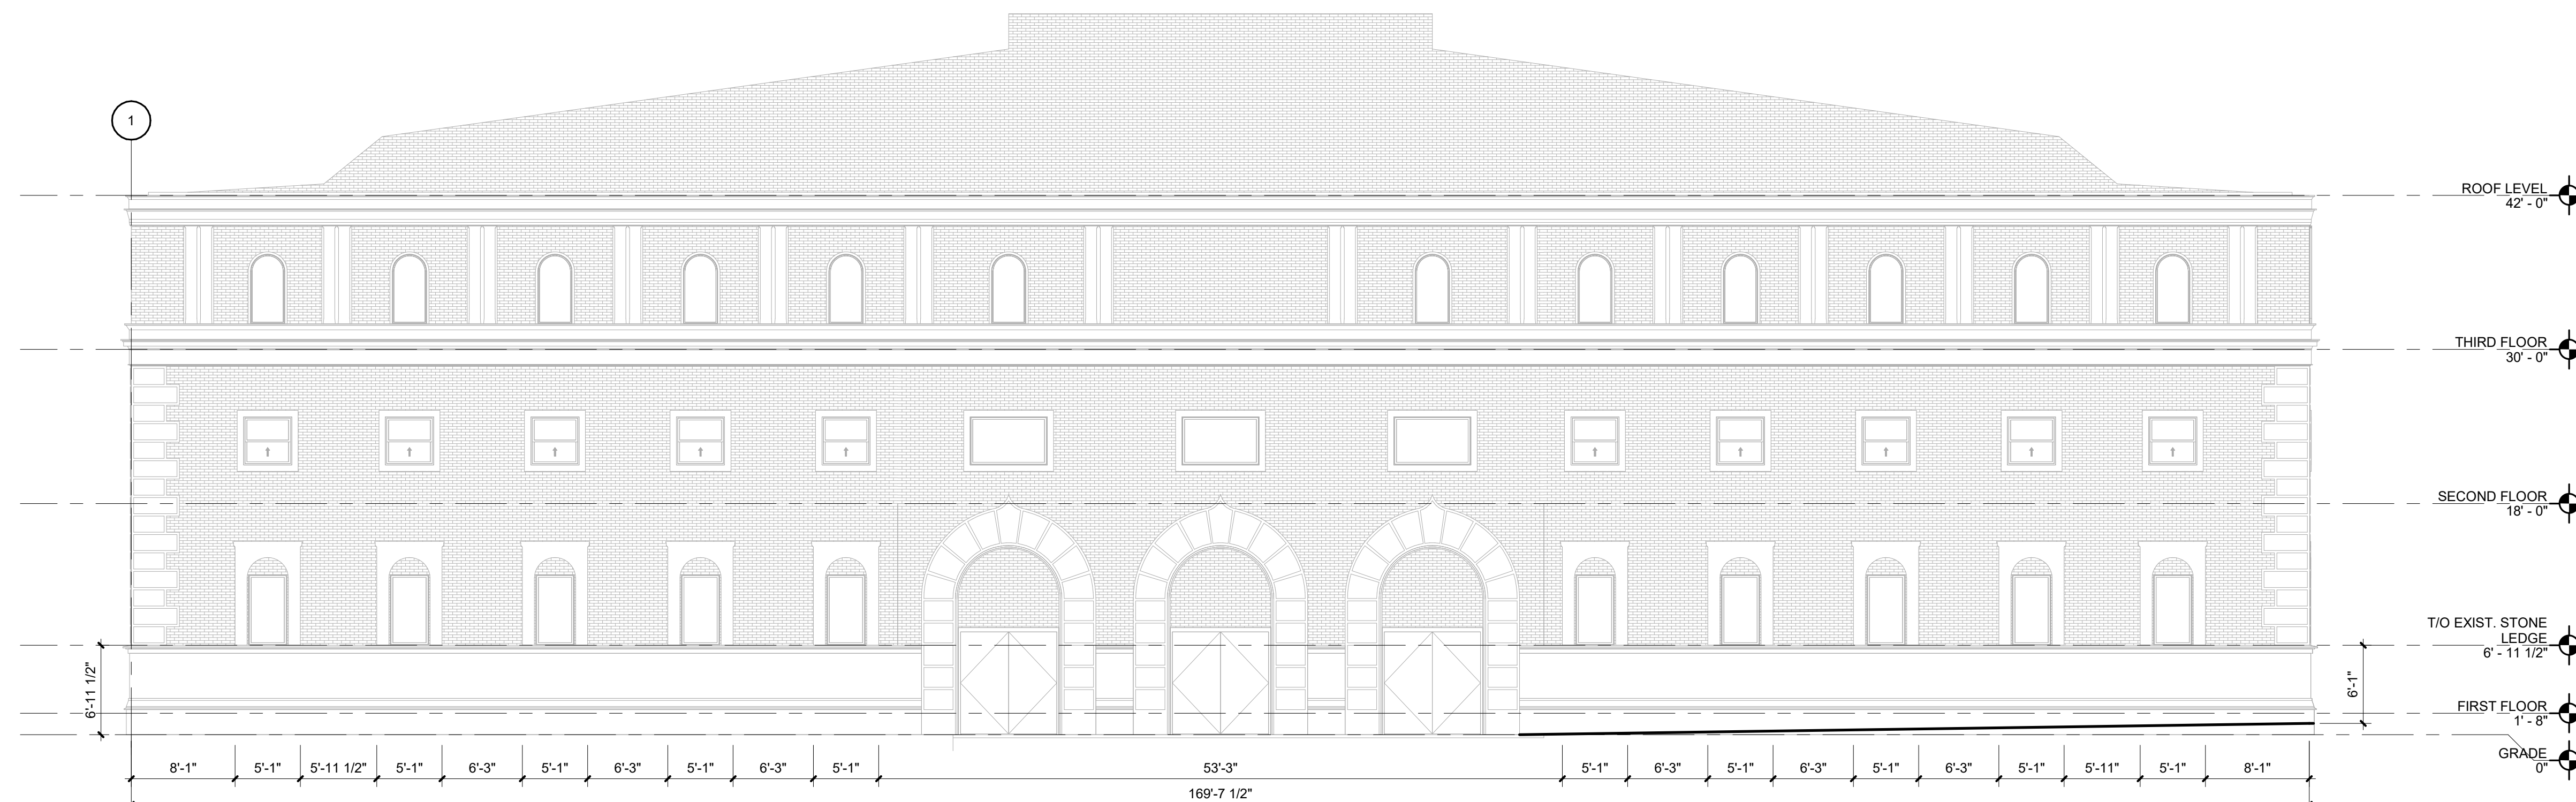


**2 SOUTH ELEVATION**  
SCALE: 1/8" = 1'-0"

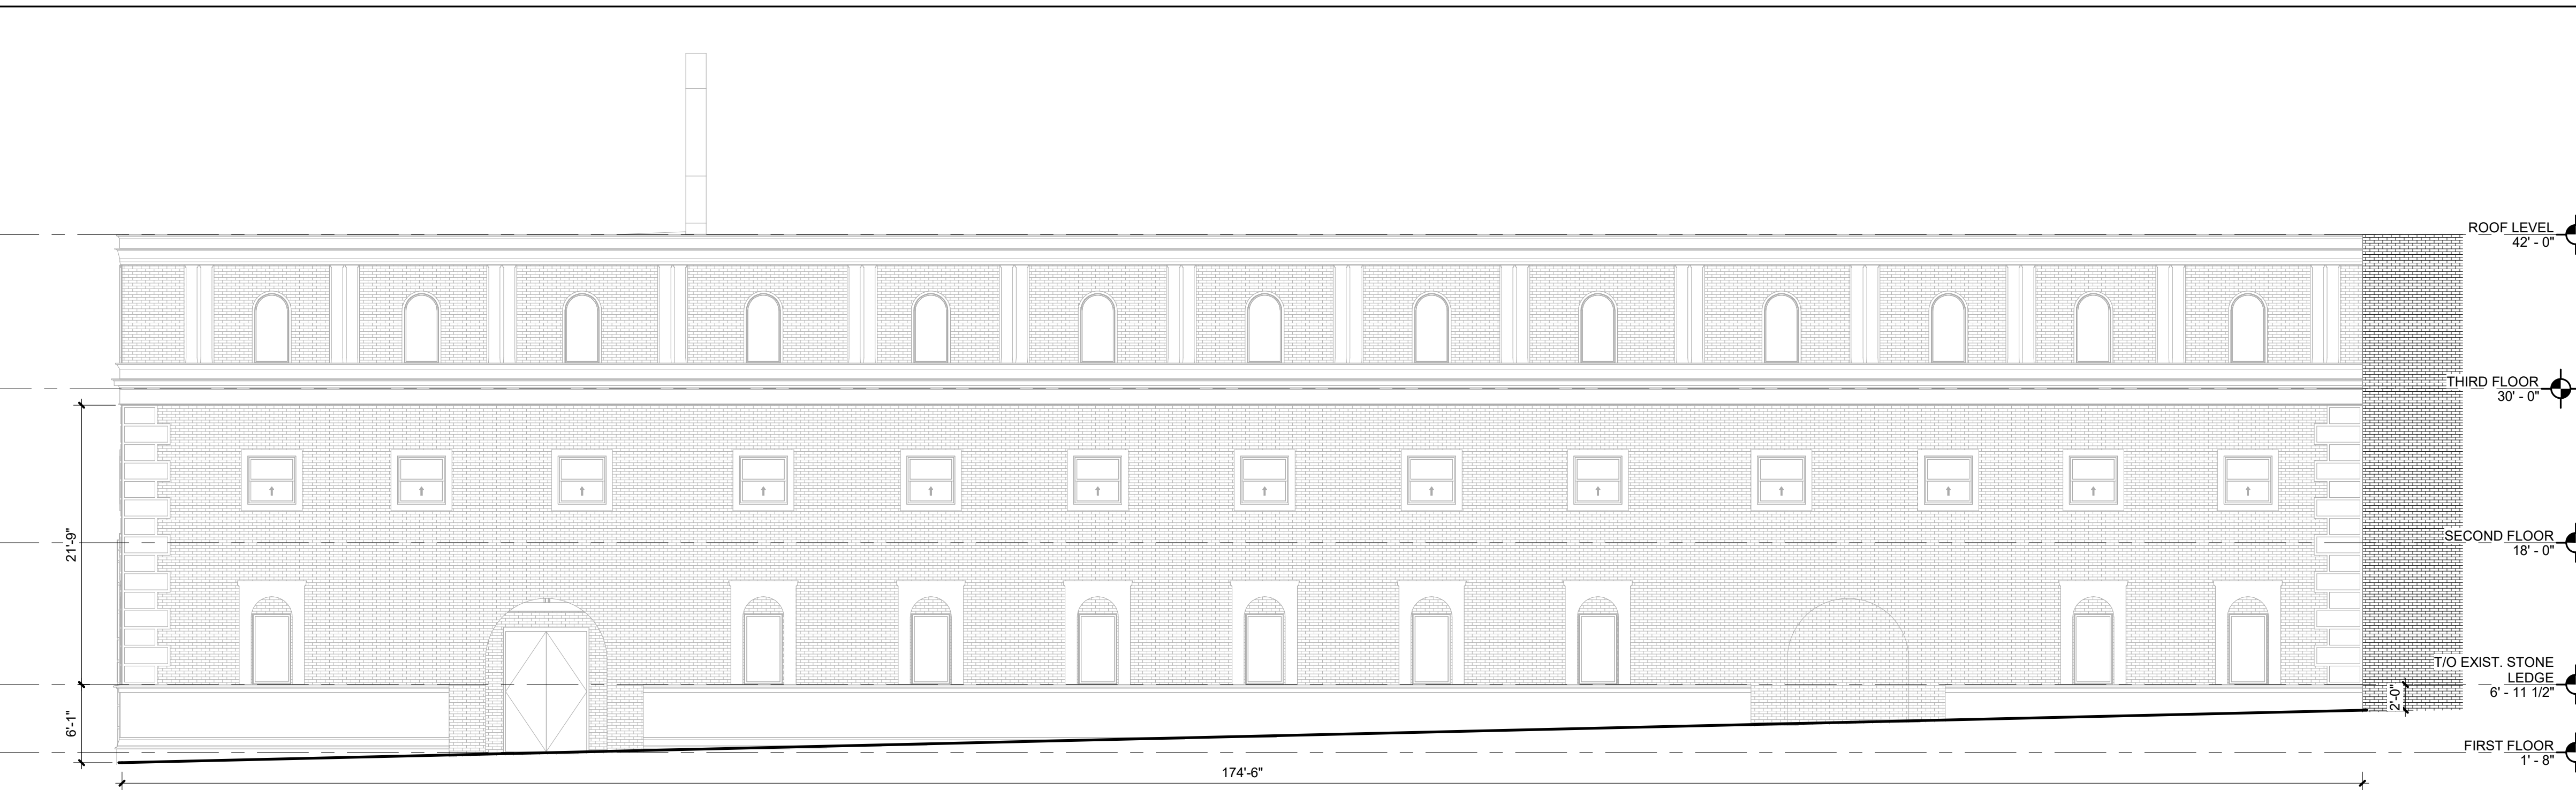

**1 EAST ELEVATION**  
SCALE: 1/8" = 1'-0"

3/13/2020 5:46:01 PM

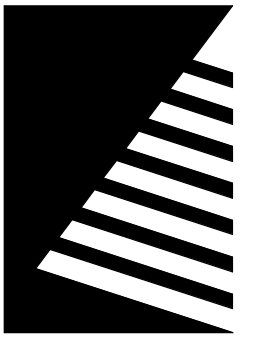

# Farnsworth GROUP

100 WALNUT STREET, SUITE 200  
PEORIA, ILLINOIS 61602  
(309) 689-9888 / info@f-w.com

www.f-w.com  
Engineers | Architects | Surveyors | Scientists

ISSUE:  
# DATE: DESCRIPTION:

**Project Status**  
NOT FOR CONSTRUCTION

PROJECT:  
Owner

## The Armory

523 NE Adams Street  
Peoria, IL 61603


DATE: 03/13/2020  
DESIGNED: DRD  
DRAWN: TAW  
REVIEWED: DRD

### EXTERIOR ELEVATIONS

SHEET NUMBER:


# A3.2

PROJECT NO.: 0191762.00

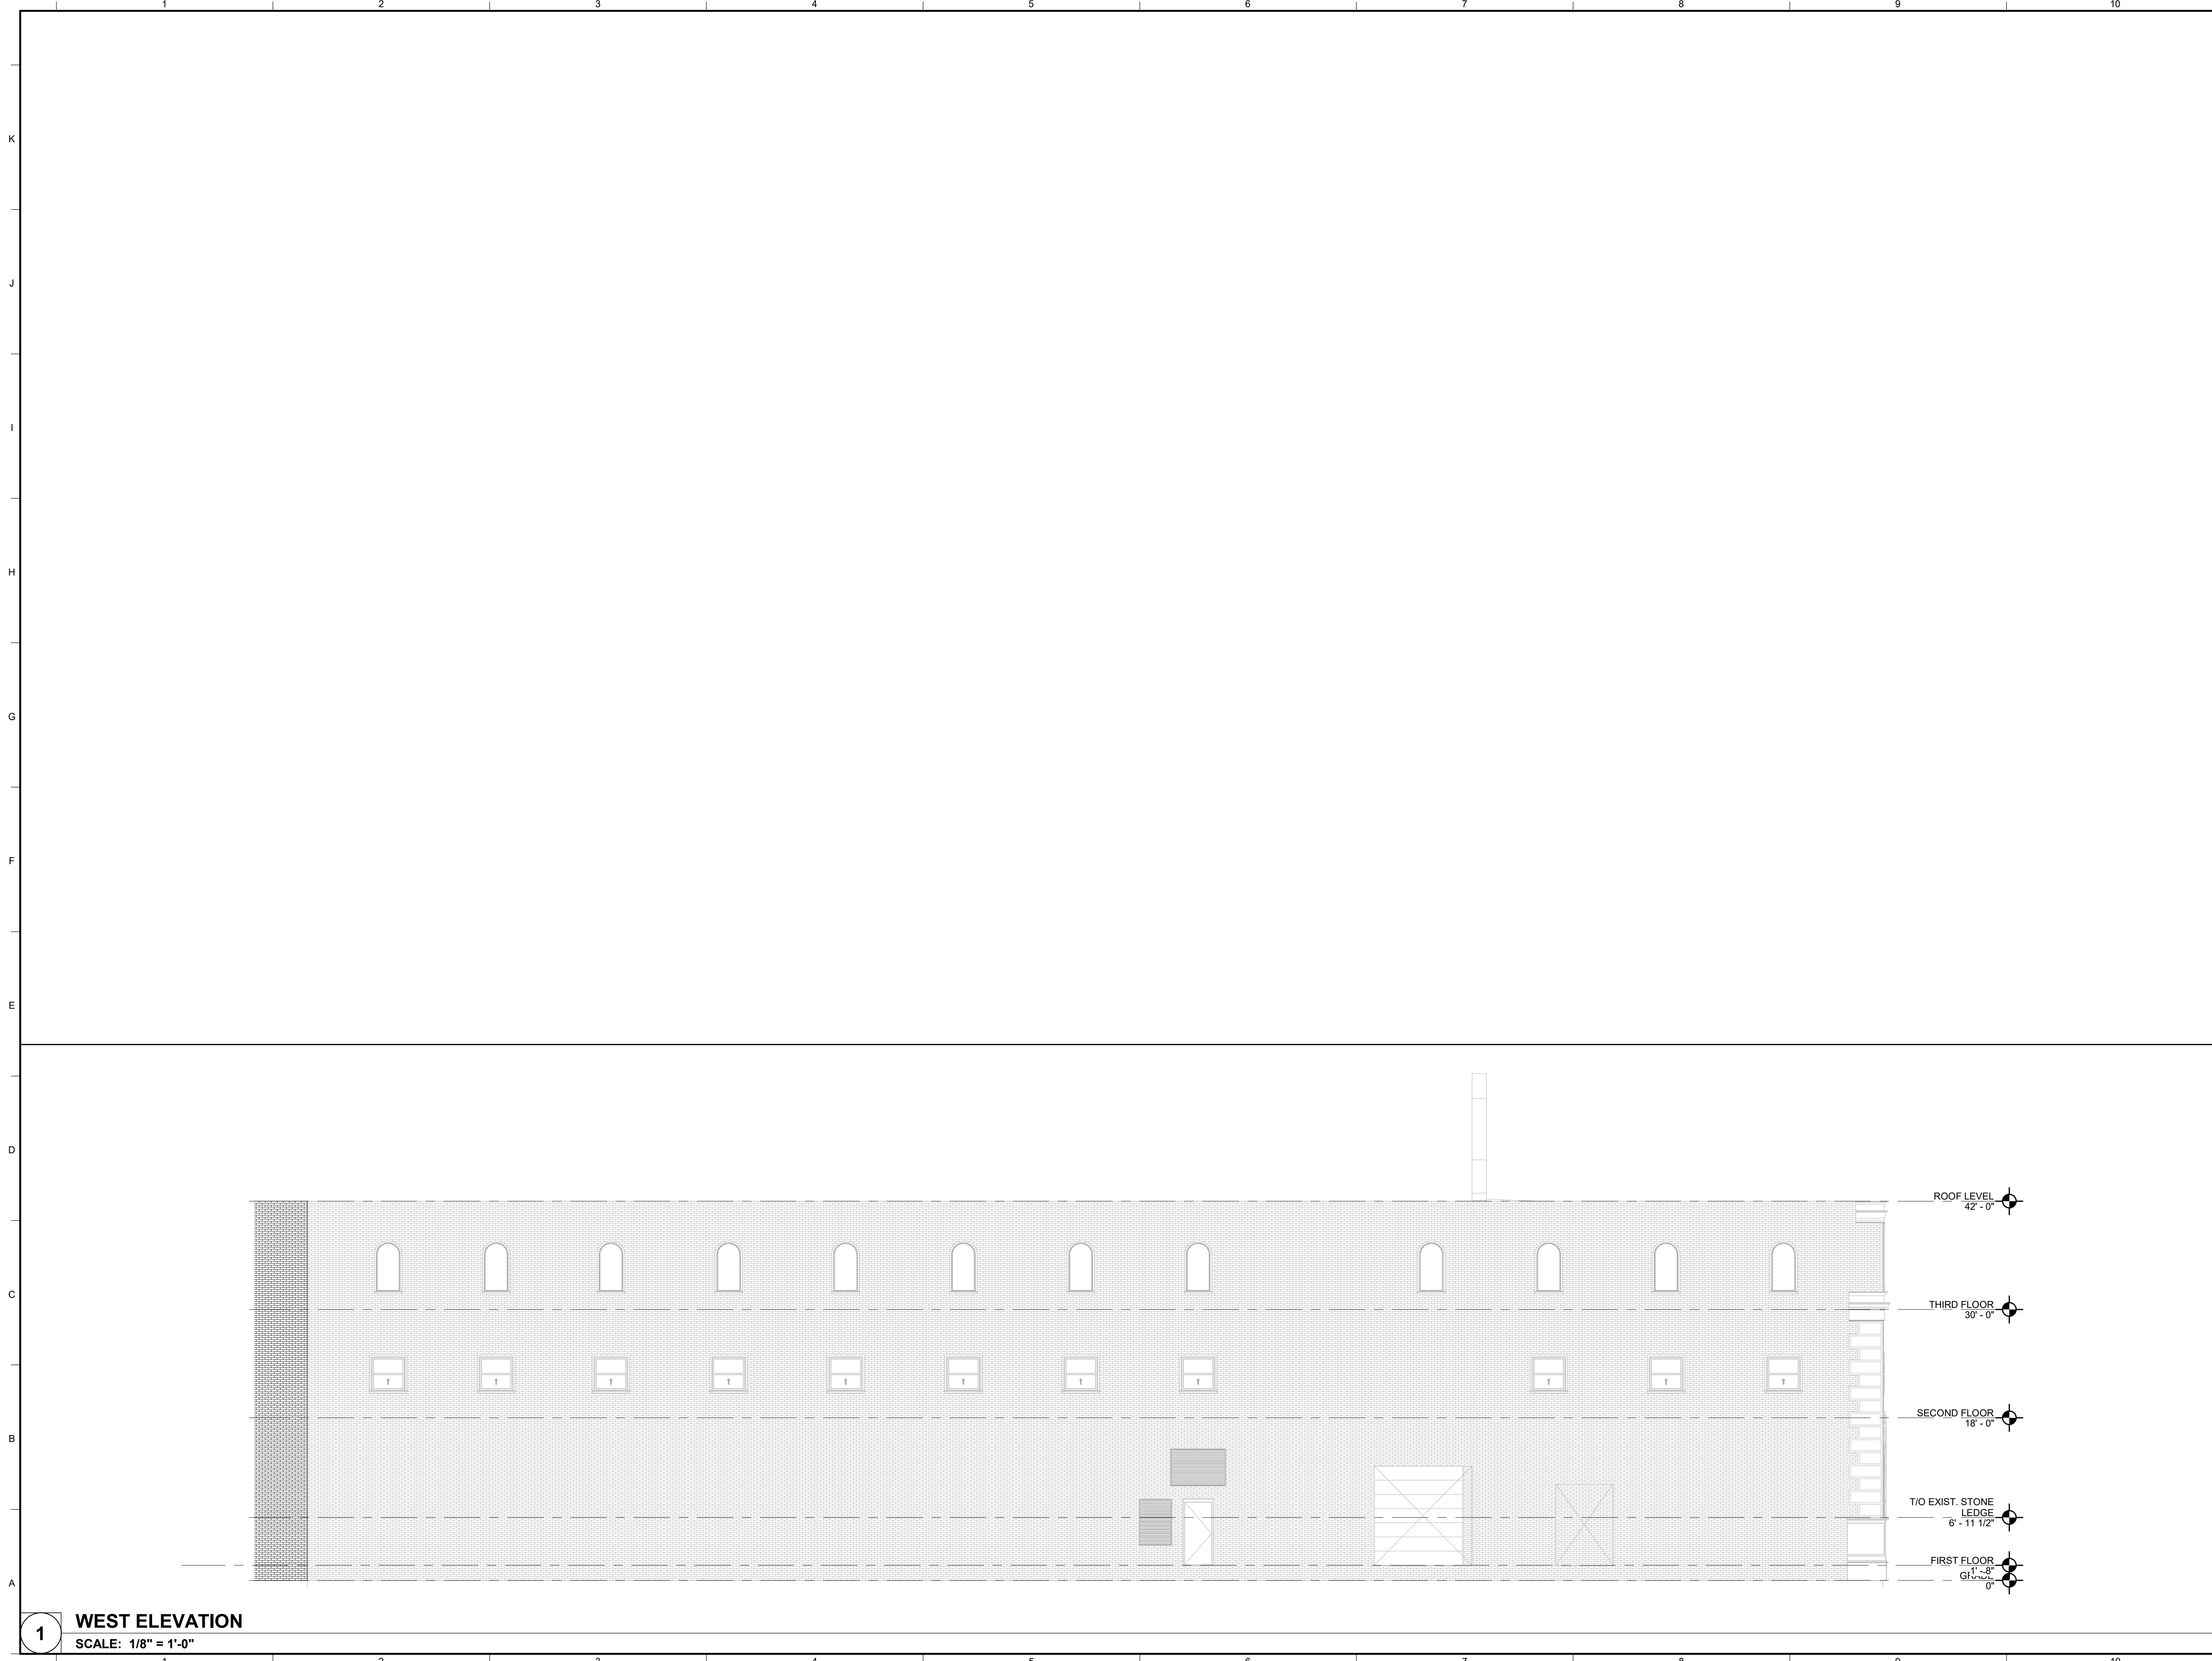

**1 WEST ELEVATION**  
SCALE: 1/8" = 1'-0"

3/13/2020 5:04:01 PM

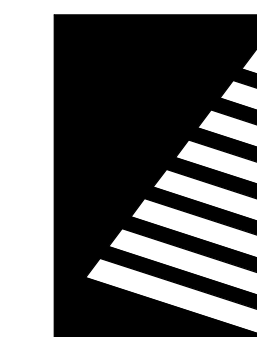

**Farnsworth**  
GROUP

100 WALNUT STREET, SUITE 200  
PEORIA, ILLINOIS 61602  
(309) 689-9888 / info@f-w.com

www.f-w.com  
Engineers | Architects | Surveyors | Scientists

ISSUE:  
# DATE: DESCRIPTION:

**Project Status**  
NOT FOR CONSTRUCTION

PROJECT:  
Owner

**The Armory**

523 NE Adams Street  
Peoria, IL 61603



DATE: 03/13/2020  
DESIGNED: DRD  
DRAWN: TAW  
REVIEWED: DRD

SHEET TITLE:  
**VERTICAL CIRCULATION PLANS, SECTIONS AND DETAILS**

SHEET NUMBER:

**A6.1**

PROJECT NO.: 0191762.00

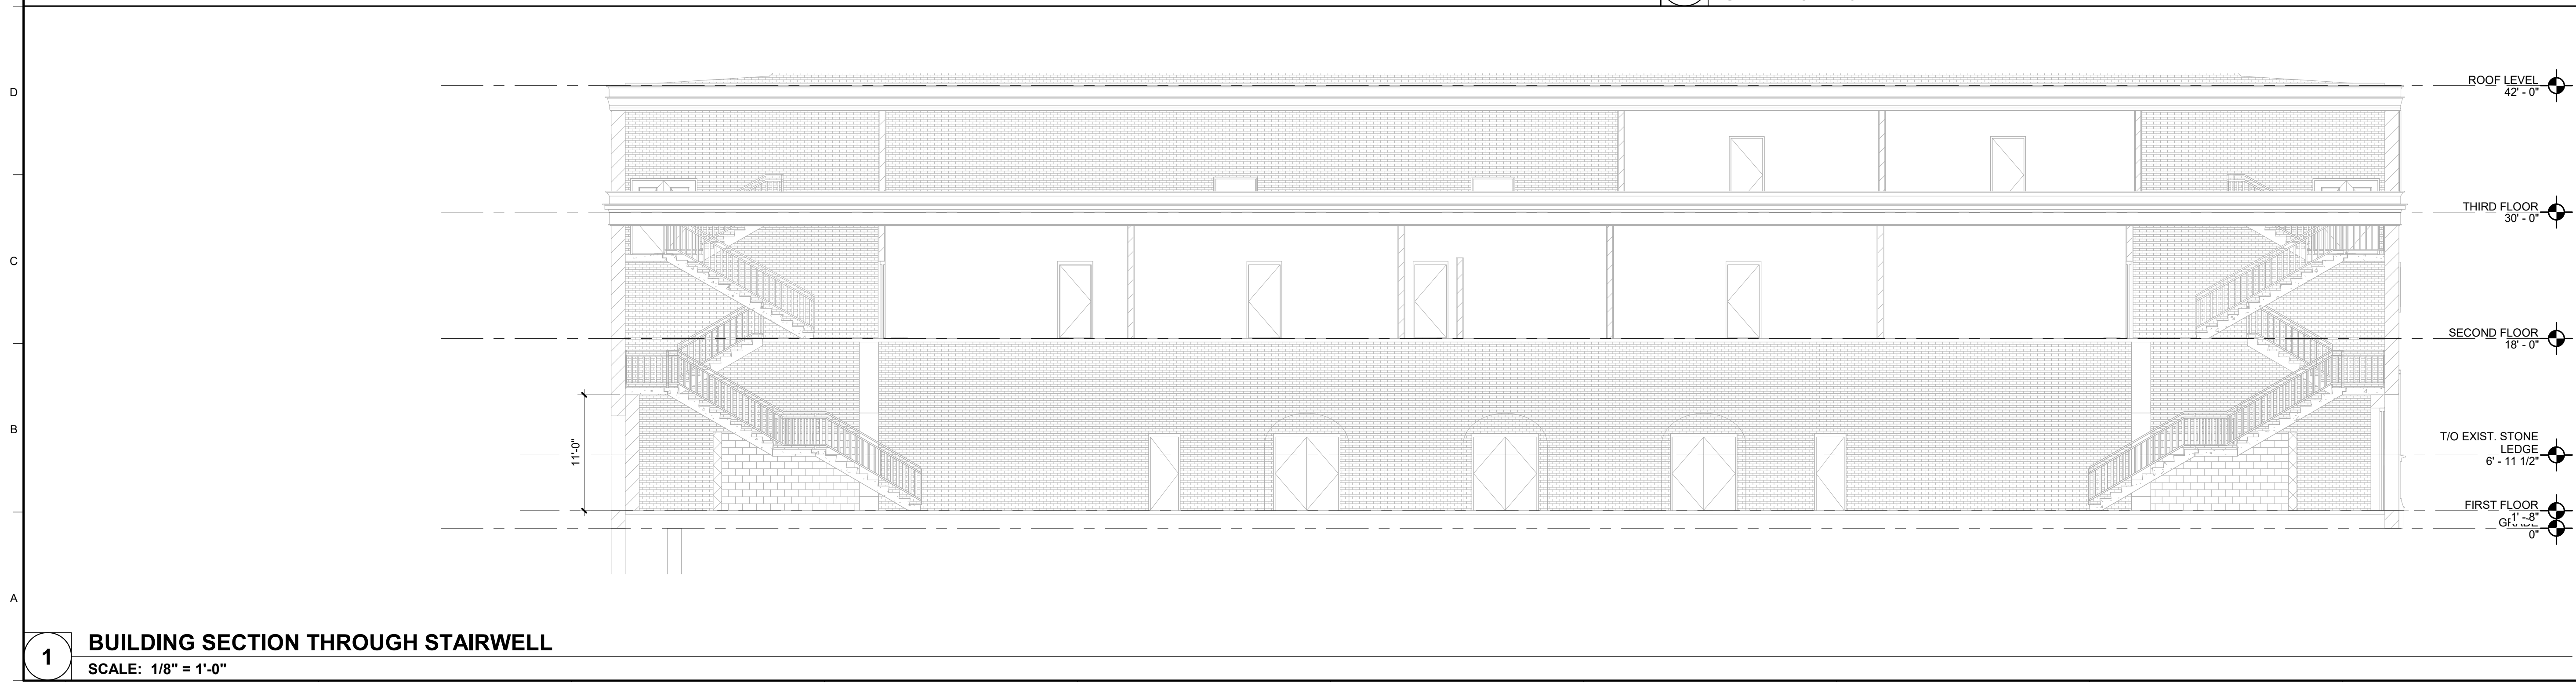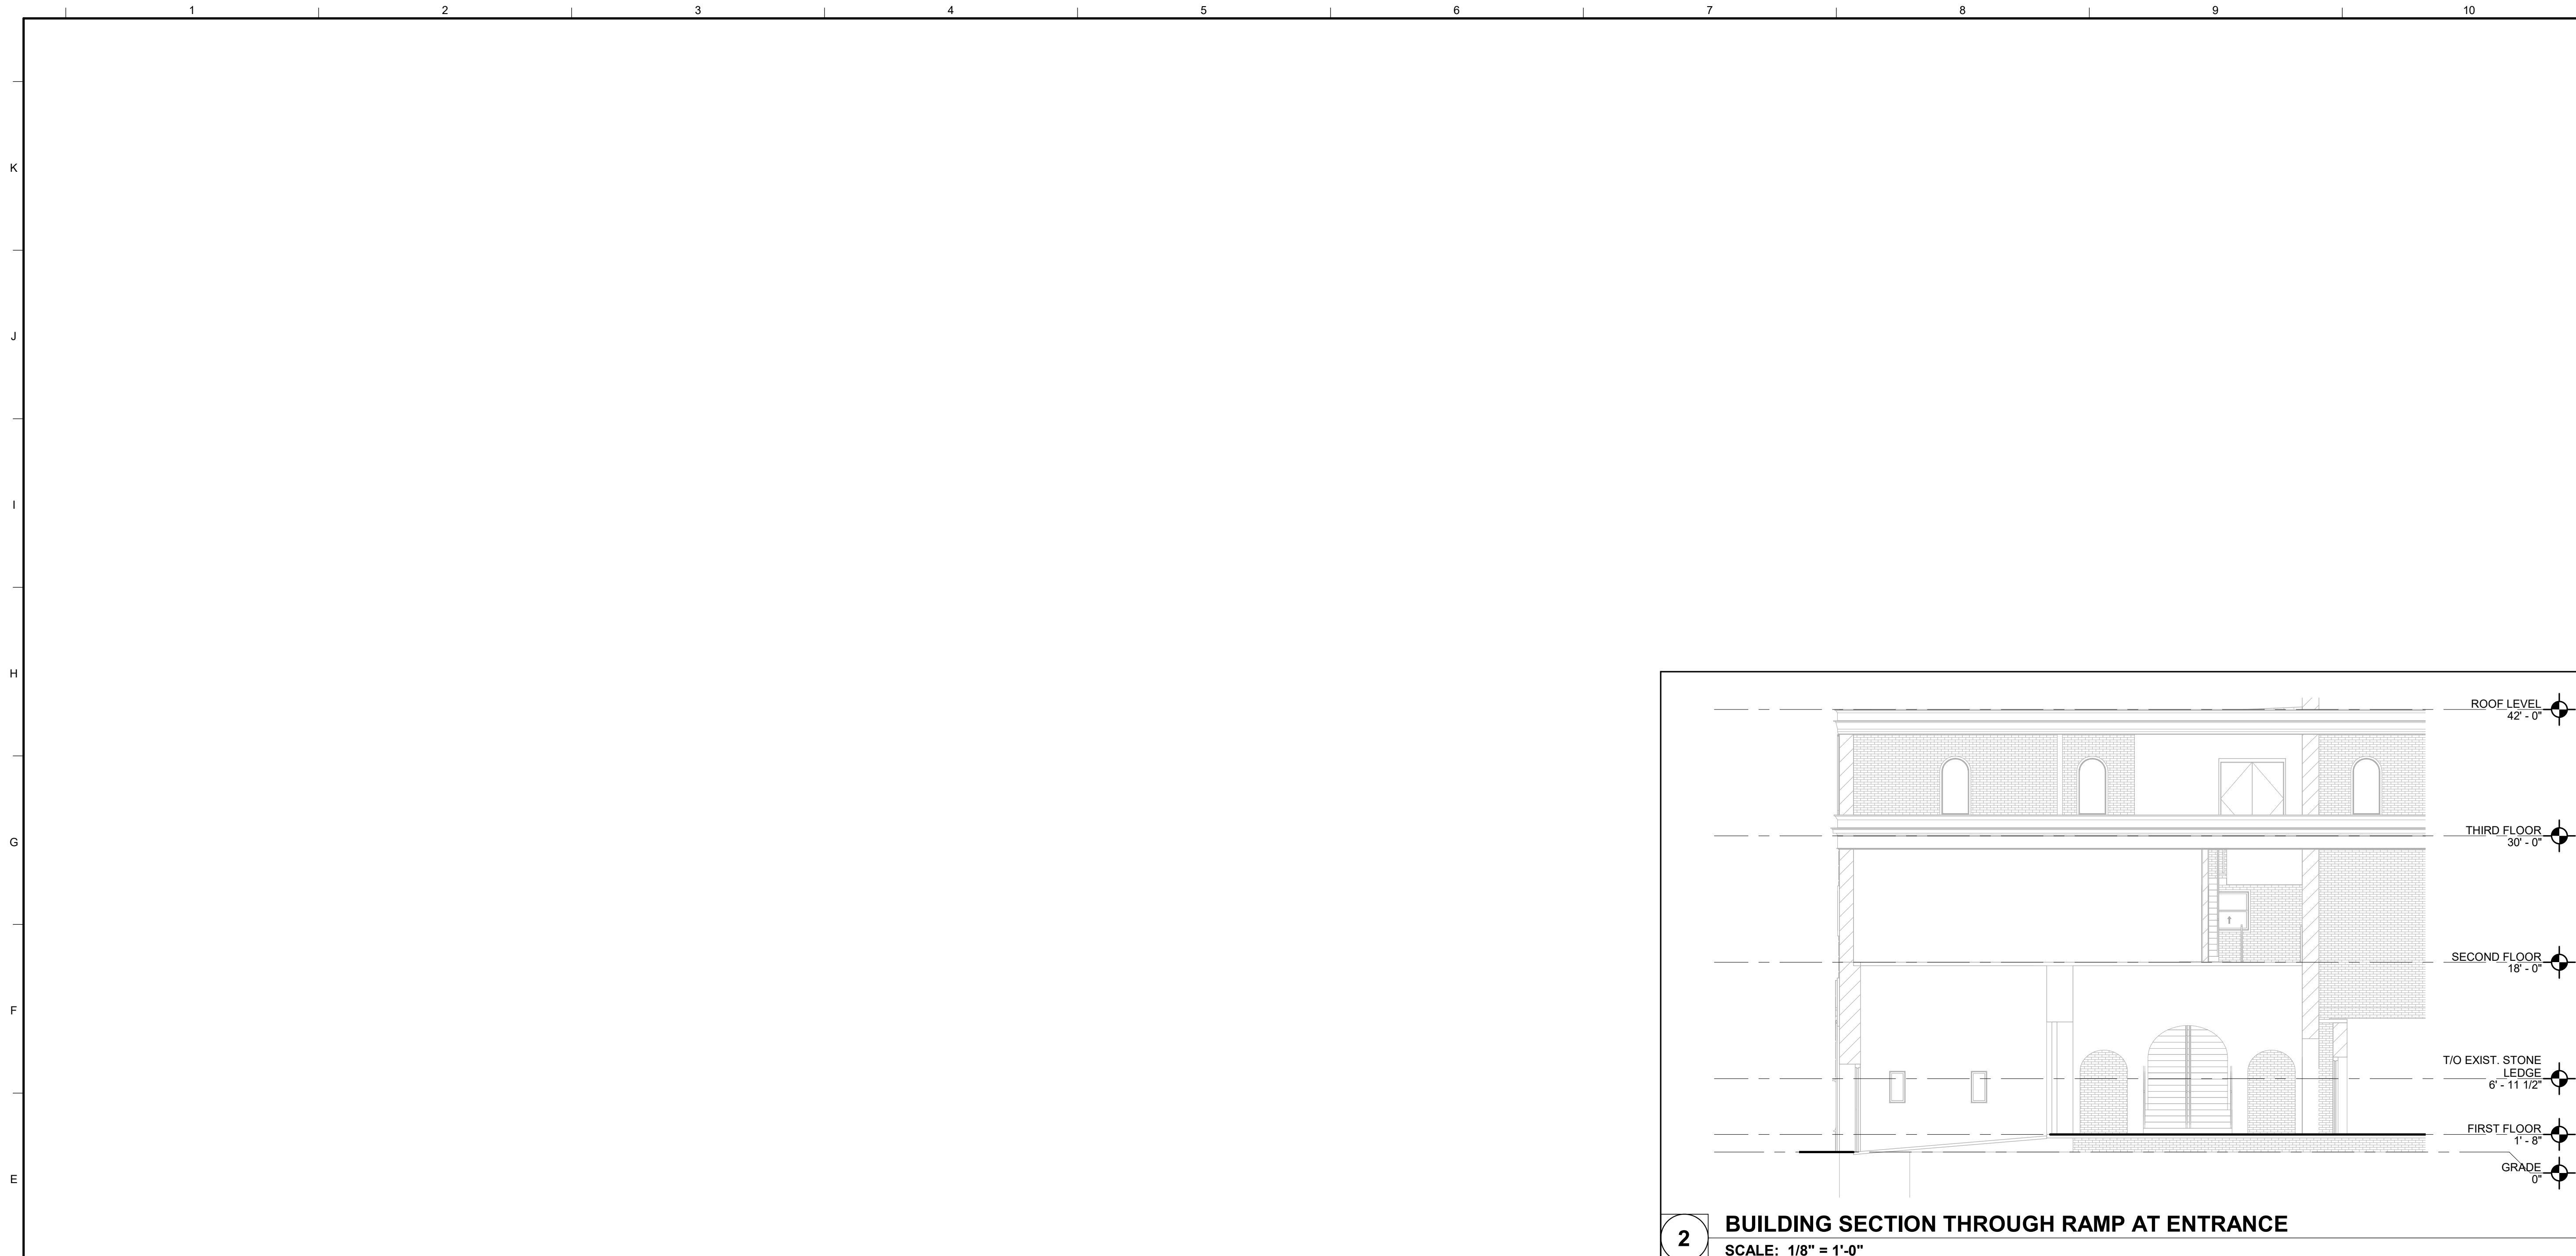

3/13/2020 5:44:02 PM