



FLOOR PLAN - MEZZANINE MECHANICAL ROOM
SCALE: 1/8" = 1'-0"

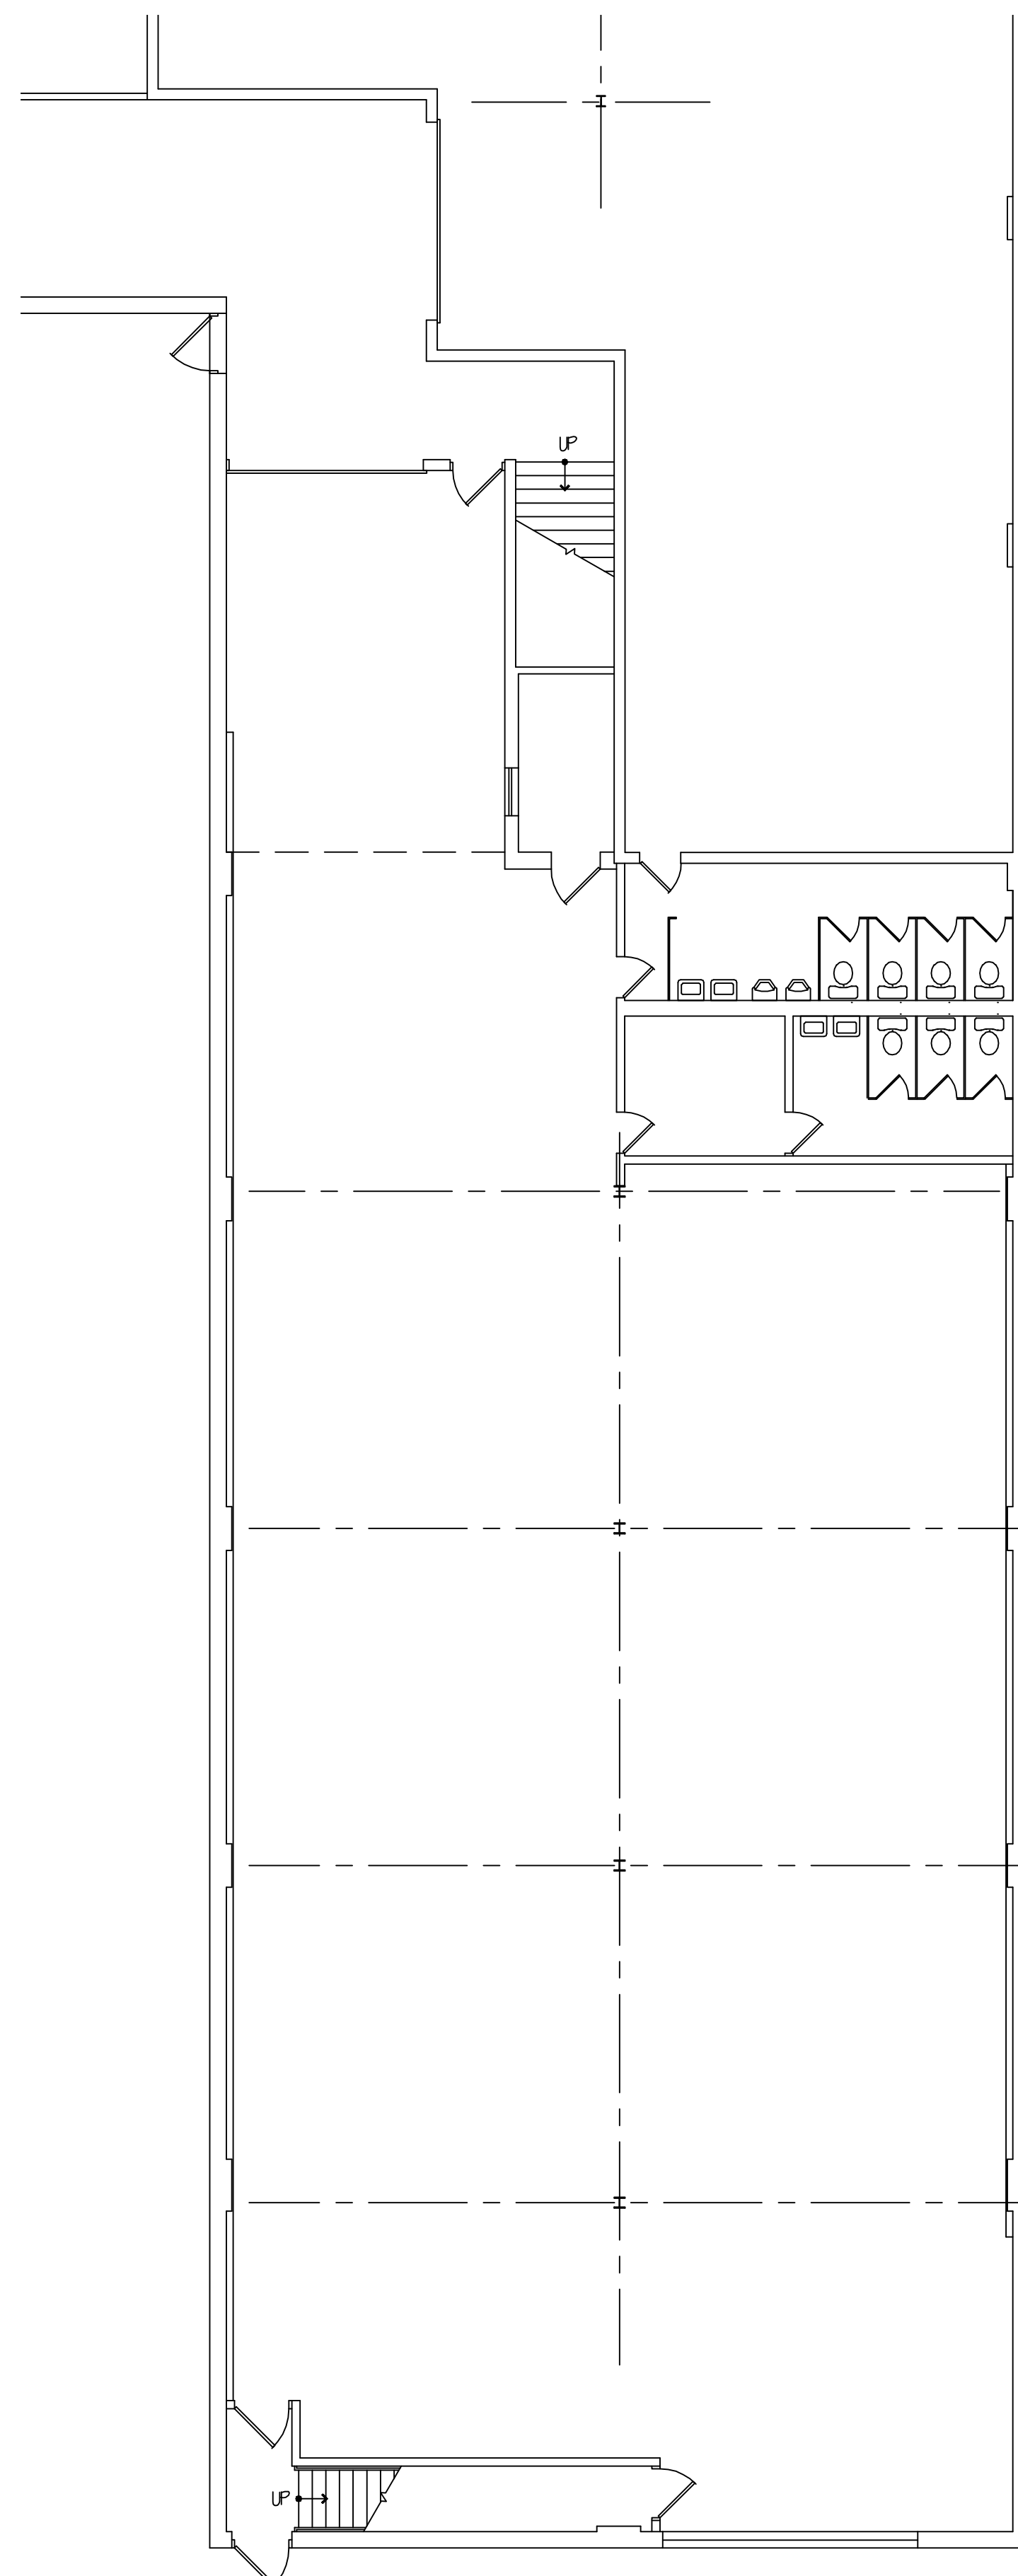

FIRST FLOOR PLAN - WAREHOUSE BUILDING - AREA #1
SCALE: 1/8" = 1'-0"

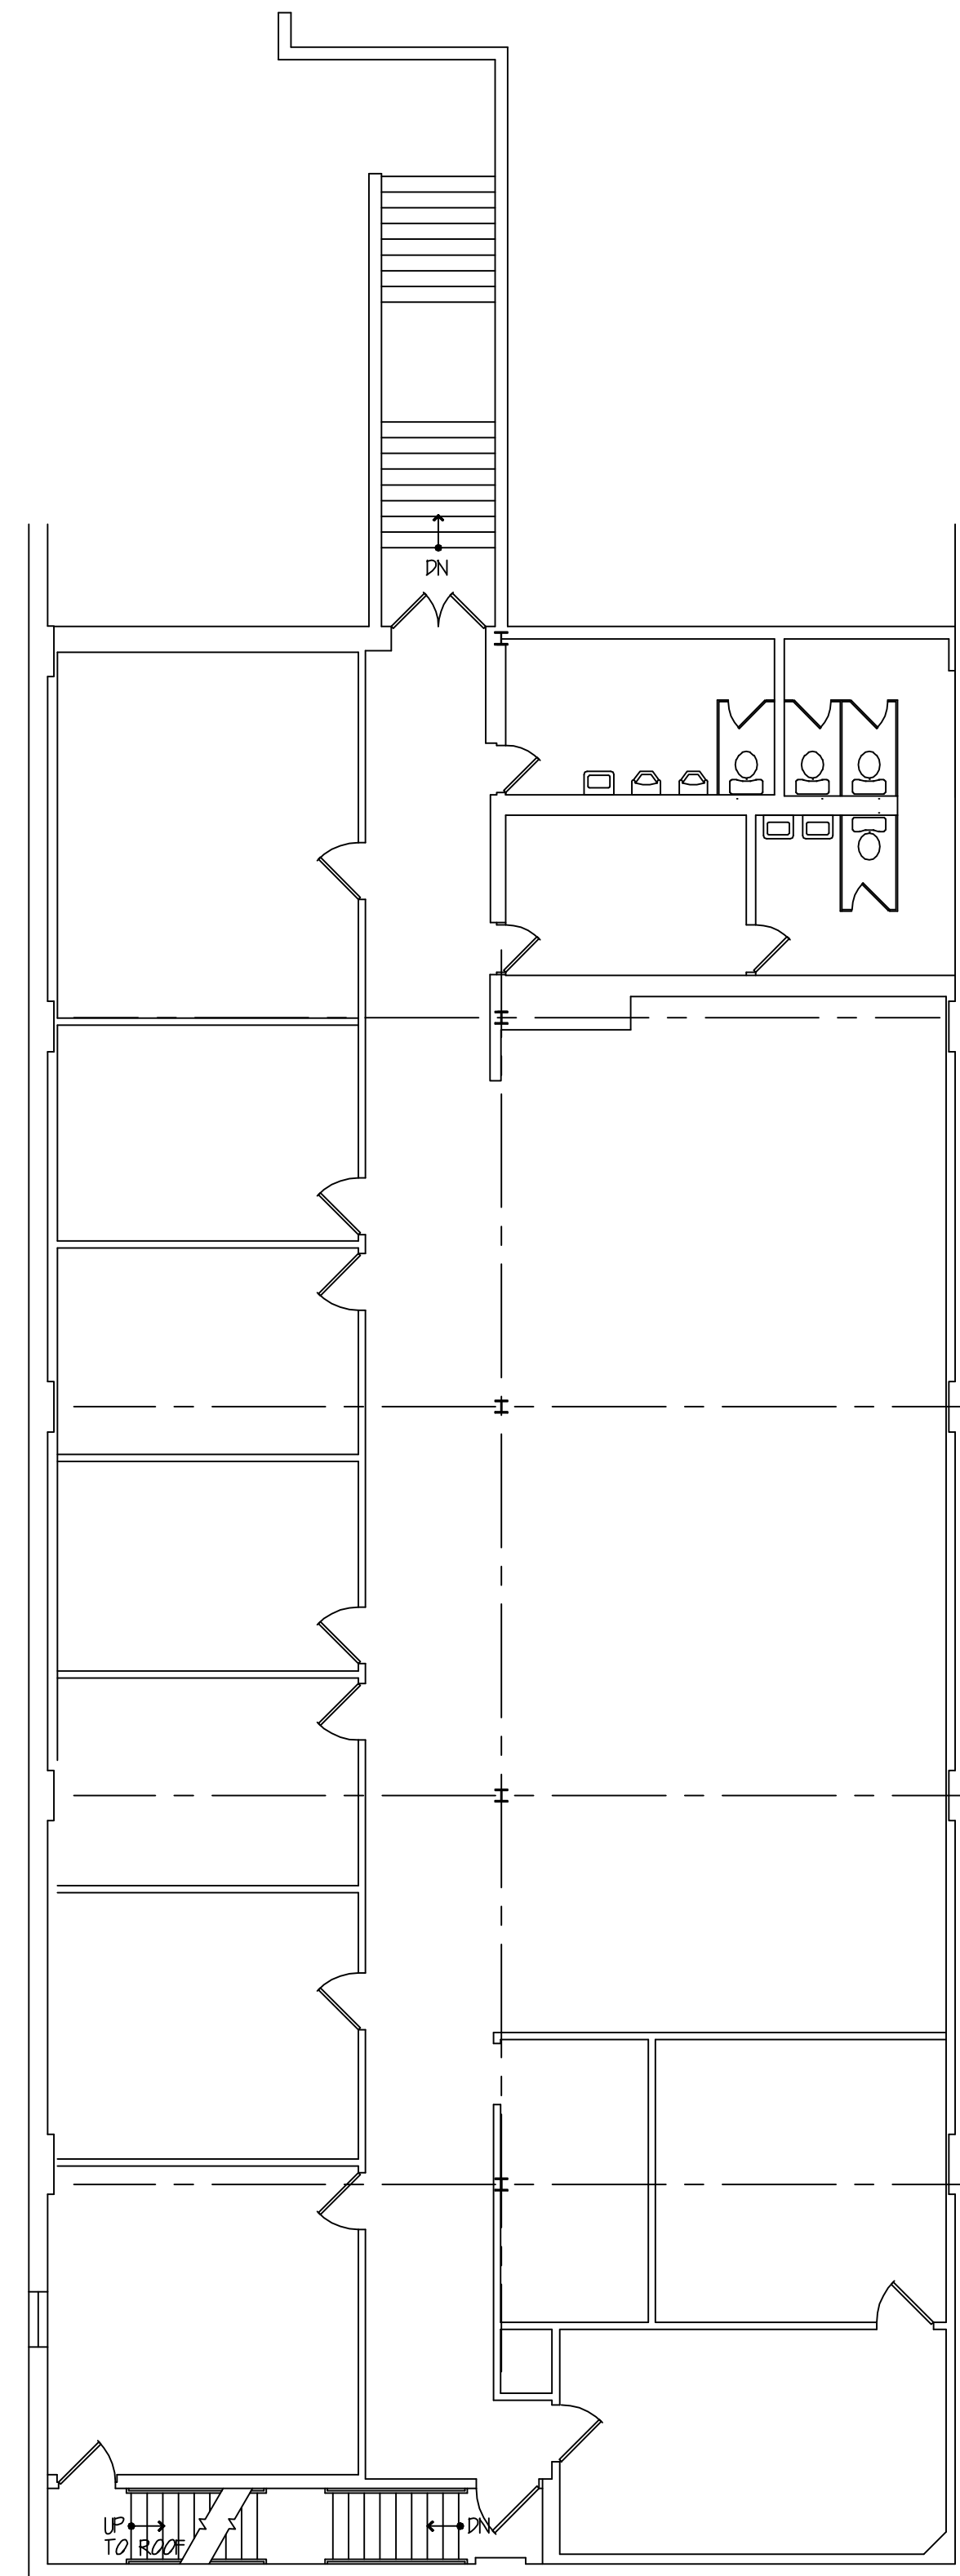

SECOND FLOOR PLAN - WAREHOUSE BUILDING - AREA #1
SCALE: 1/8" = 1'-0"

REVISED:

WAREHOUSE BUILDING PLANS
SCALE: 1/8" = 1'-0"
OCTOBER 21, 2020

ANDREW J. COMINELLI
ARCHITECT
SPRINGFIELD, CONN. 06461
TEL. 860-461-9744

EXISTING BUILDING CONDITIONS
141 N. AVE. LLC
141 NORTH AVENUE
DORSETT, CONN.

JOB NO. 2019

A-3

SHEET 3 OF 4