


PROJECT:
5445 COLLINS

5445 COLLINS
MIAMI BEACH, FLORIDA
CLIENT

DRAWING:


CU-1
&
CU-2
FLOOR
PLANS

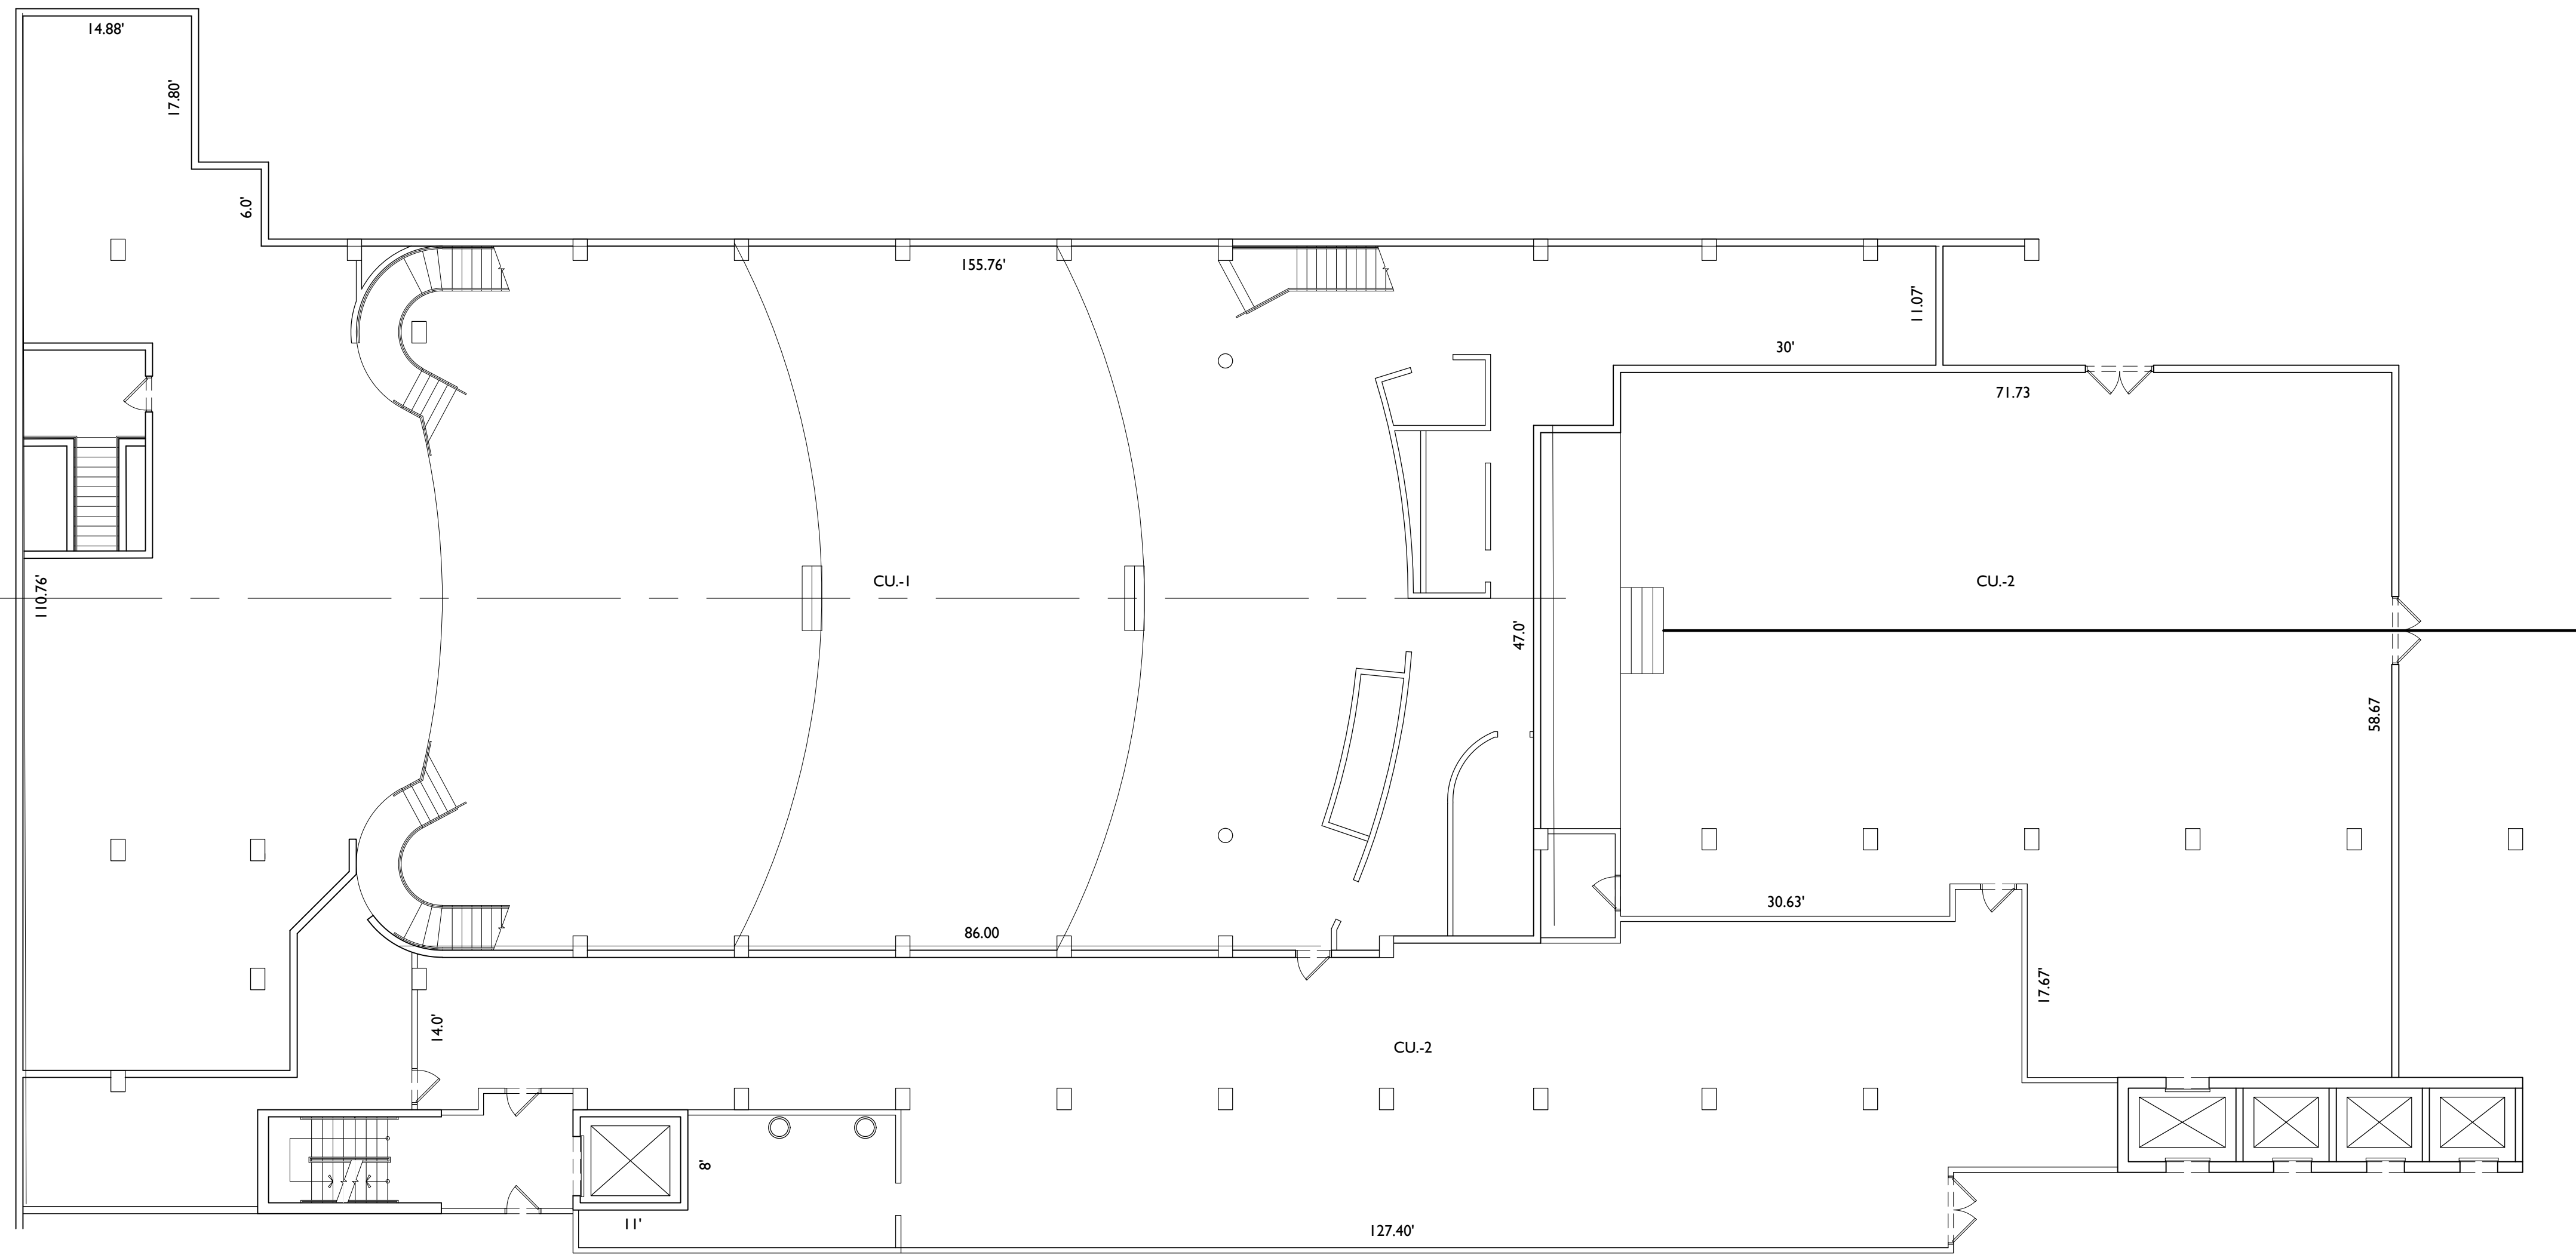


AREA LEGEND	
LOBBY FLOOR PLAN:	CU-1 = 10,755 SQ.FT. CU-2 = 8,777 SQ.FT.
MEZZANINE:	3,481 SQ.FT.
LOBBY LOWER LEVEL:	1,329 SQ.FT.
BASEMENT GARAGE:	1,488 SQ.FT.
TOTAL:	25,840 SQ.FT.

NOTE:
DIMENSIONS ON DRAWINGS ARE TAKEN FROM ORIGINAL PERMIT
DRAWINGS AND CONDOMINIUM DOCUMENTS

1 LOBBY FLOOR PLAN
3/32" = 1'-0"

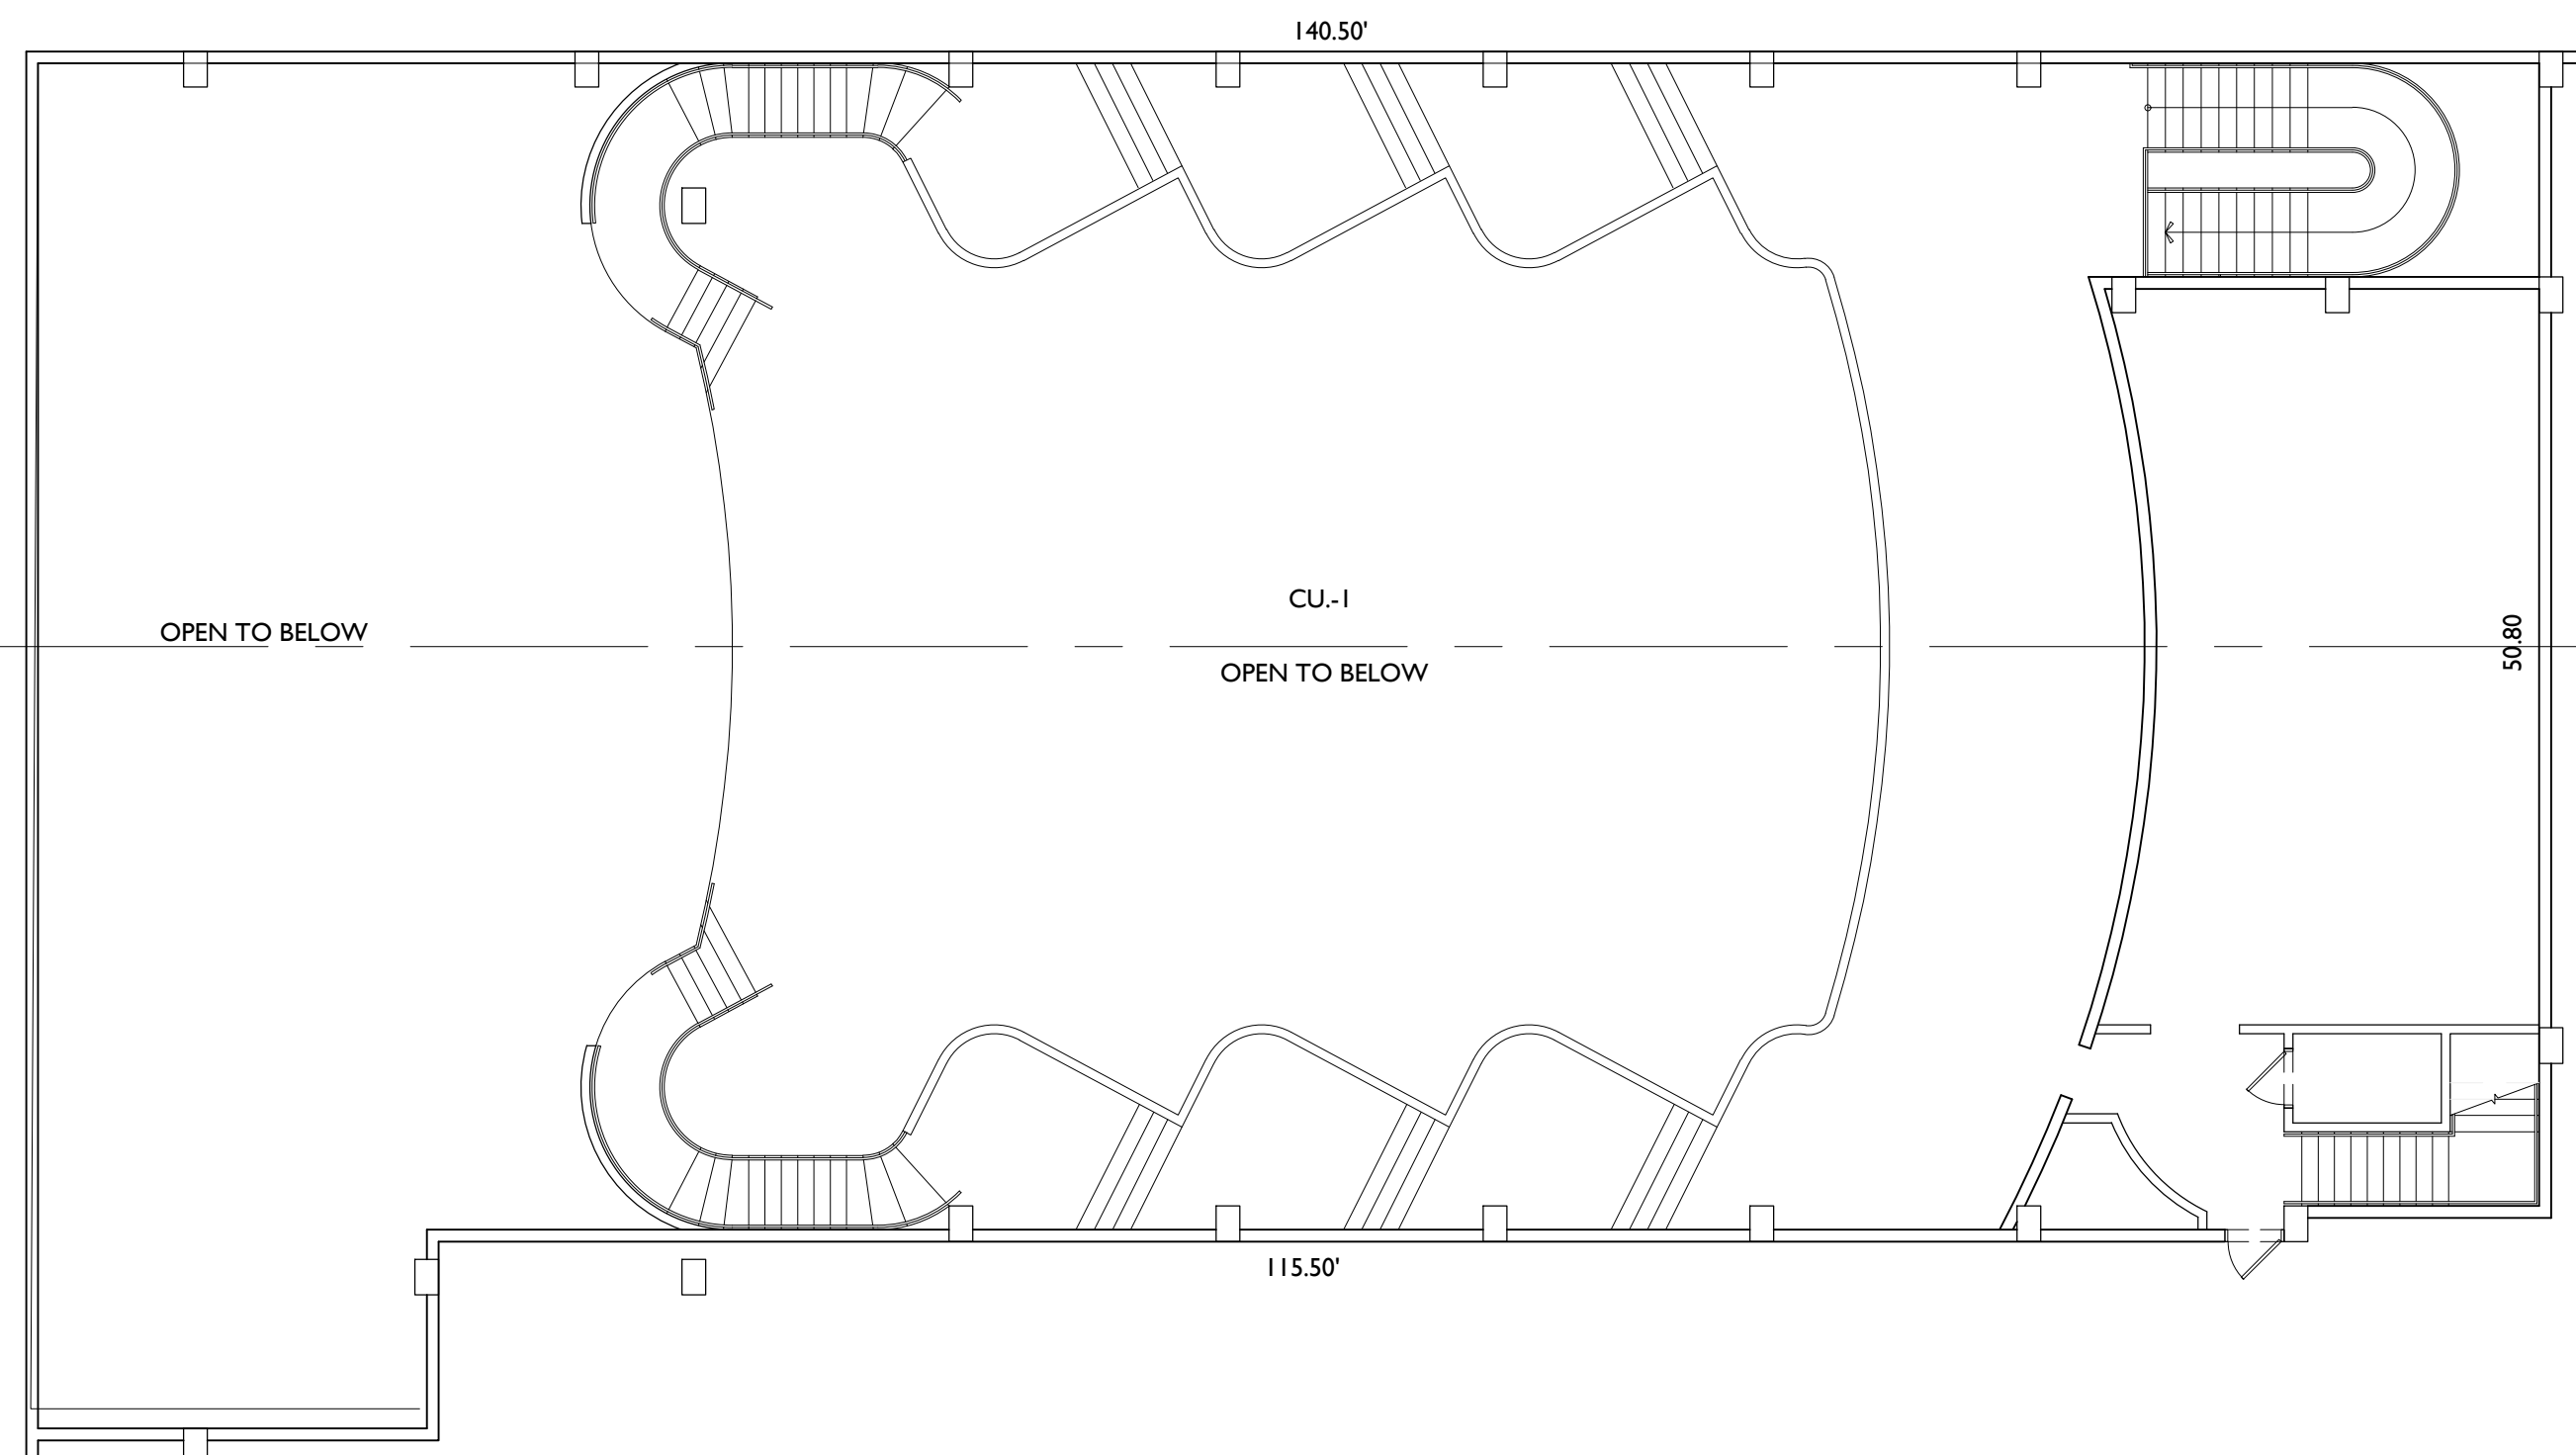


2 MEZZANINE LEVEL 2
3/32" = 1'-0"

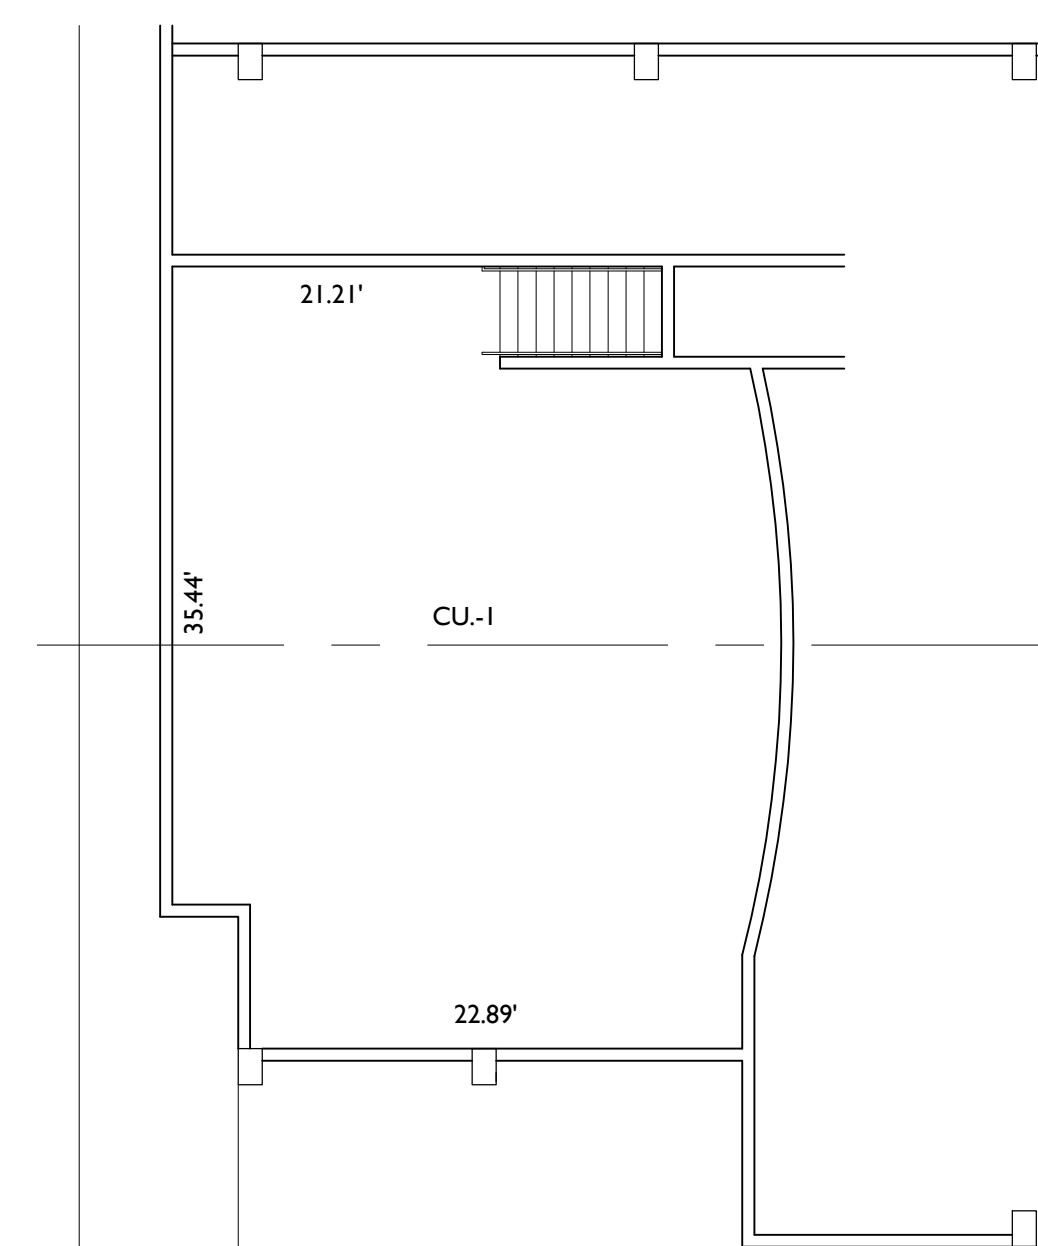

LOWER LOBBY FLOOR PLAN
SCALE 1/8"=1'-0"

3 LOWER LOBBY FLOOR PLAN
3/32" = 1'-0"

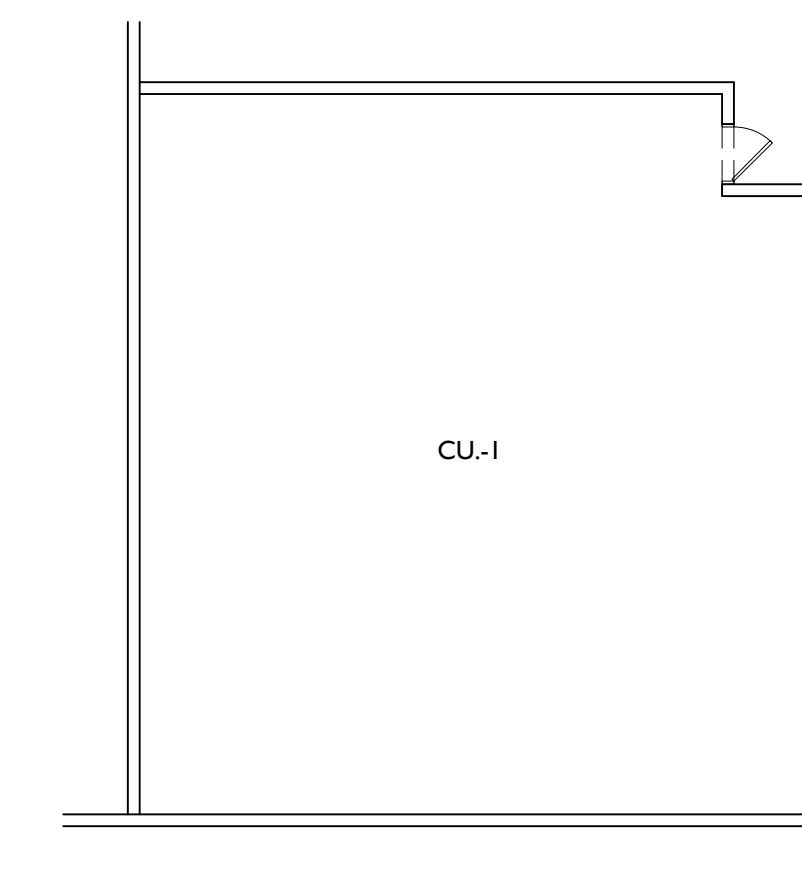

BASEMENT GARAGE FLOOR PLAN
SCALE 1/8"=1'-0"

4 BASEMENT GARAGE FLOOR PLAN
3/32" = 1'-0"

SCALE: 3/32" = 1'-0"
CHECK:
DATE: 02/09/2021
SHEET NUMBER