



Brian Fitzgerald R.A., NCARB, A.I.A., LEED AP
NJ Lic. # 21A10205680041
NCARB Cert. # 88189
East Main Street
Oceanport, NJ 07757
P: (732) 859-4968
Brian@bfarcdesign.com


Proposed Unverified Floor Plans For:

1433 Bldg A

Monmouth Shores Corporate Park
1433 A
Wall Township, NJ 07753-6821

These drawings and specifications are issued as instruments of the architect's service for use solely with respect to this project. These drawings and specifications shall not be used by the owner or by others on other projects, for additions to this project, or for completion of this project by others, without the agreement of the architect.

No.	Description	Date

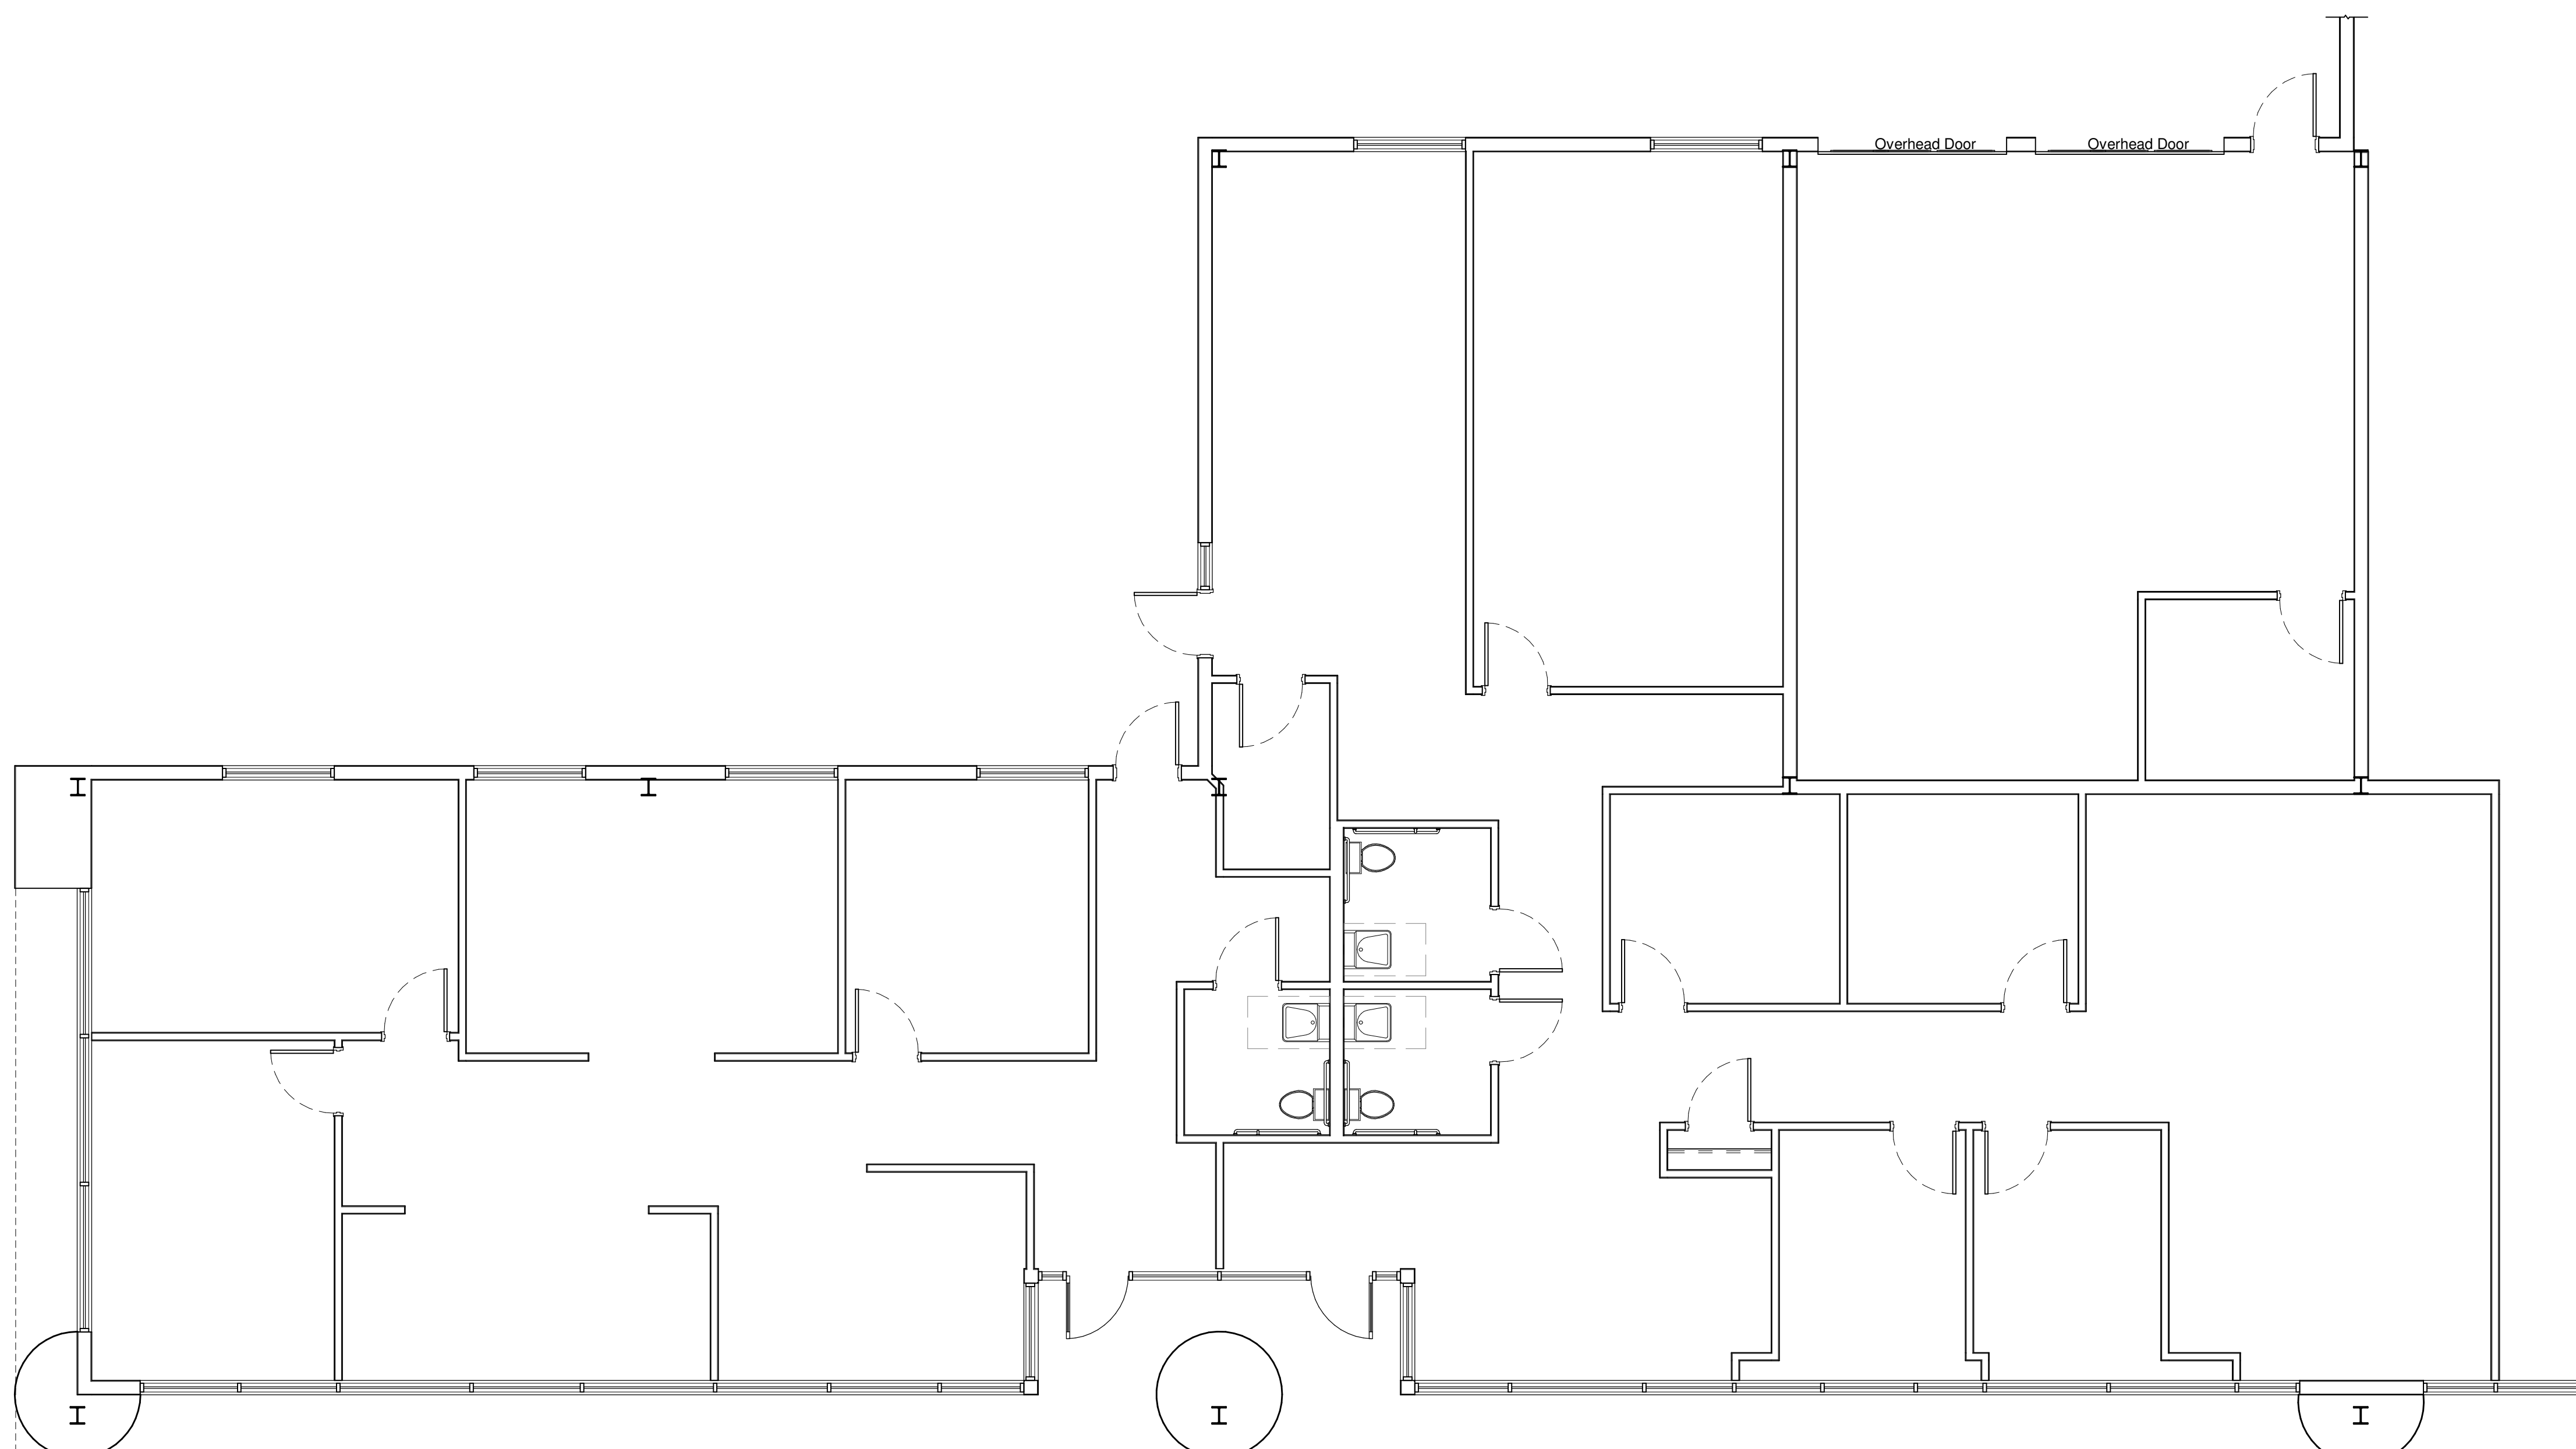

Rentable Square Footage: 6,749 Sq. Ft.

Existing Floor Plan
3/16" = 1'-0"

Existing Available Space

Project number	2019-15
Submission Date	-
Sheet Issue Date	07/08/20
Drawn by	MMF
Checked by	BPF



Scale 3/16" = 1'-0"

