


DRAWN BY	
Author	
CHECKED BY	
Checker	

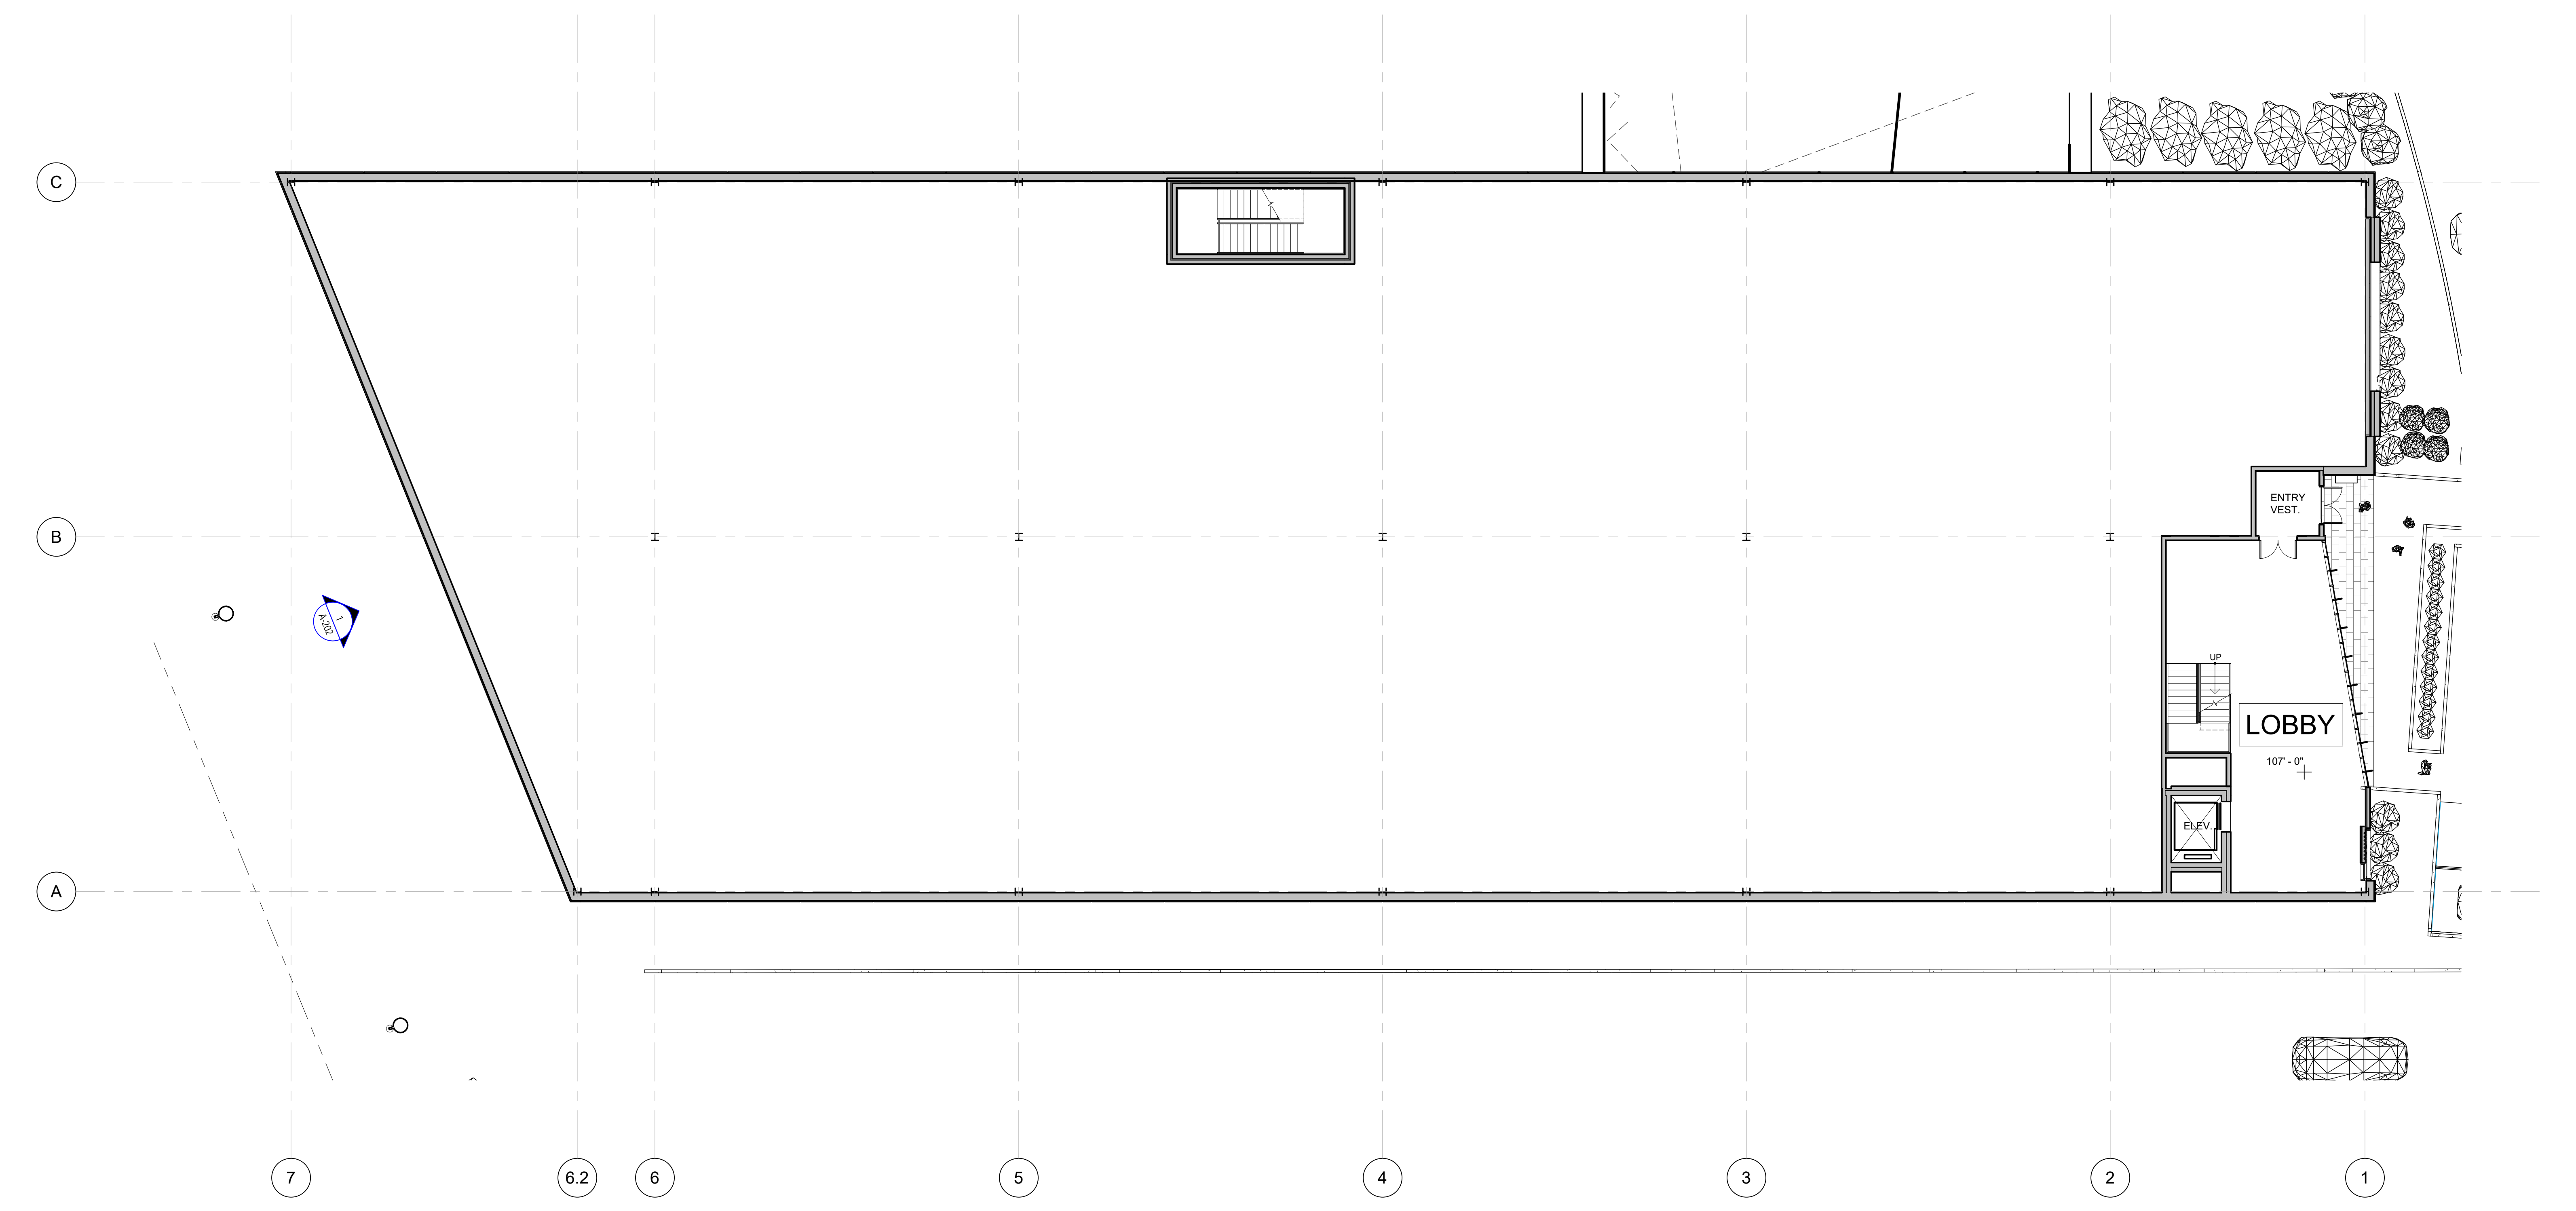

1 LOBBY FLOOR PLAN  
 3/32" = 1'-0"

**17 Centennial Drive**

Preliminary Design Set

Peabody, MA, 01960

KEY PLAN

REVISIONS		
NUMBER	DESCRIPTION	DATE

DATES ISSUED

**PROPOSED LOBBY FLOOR PLAN**

PROJECT NUMBER 0000	DRAWING NUMBER <b>A-101</b>
DRAWING SCALE 3/32" = 1'-0"	
DATE ISSUED 09/17/2021	