


2 SECOND FLOOR PLAN
AD103 SCALE: 1/32" = 1'-0"

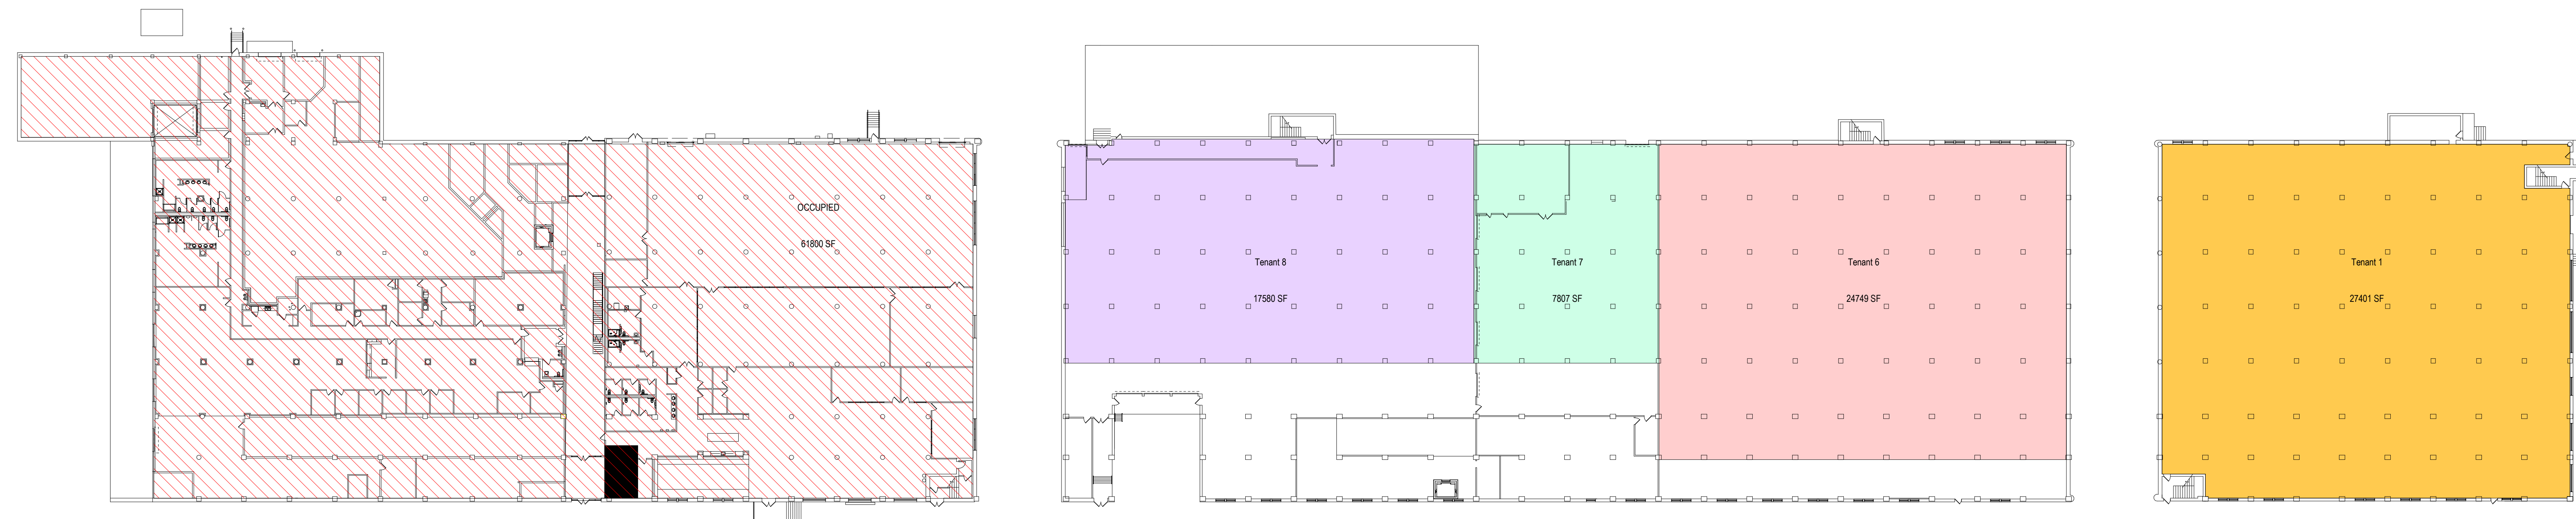

1 FIRST FLOOR PLAN
AD103 SCALE: 1/32" = 1'-0"

NOT FOR CONSTRUCTION

General Notes:

CONDITION OF USE
WHEN THIS DOCUMENT IS SUPPLIED TO EITHER OWNER OR CONTRACTOR IN EITHER PAPER OR ELECTRONIC FORM, THE SUBSEQUENT USE OF THE INFORMATION CONTAINED ON THE DOCUMENT IS SUBJECT TO THE CONDITIONS OF THE AGREEMENT BETWEEN THE OWNER AND FIFTEEN AND TO FIFTEEN'S COPYRIGHT AND OTHER SUCH RIGHTS IN THIS DOCUMENT. CONTRACTOR MAY MAKE ELECTRONIC FILES OF THIS DOCUMENT AVAILABLE TO SUBCONTRACTORS, SUBJECT TO THIS STATEMENT OF CONDITIONS OF USE, SOLELY AS A CONVENIENCE TO SUCH SUBCONTRACTORS IN THEIR PREPARATION OF SHOP DRAWINGS. THE PROVISION OF THIS DOCUMENT BY FIFTEEN SHALL NOT MAKE FIFTEEN OR ITS CONSULTANTS RESPONSIBLE IN ANY WAY FOR ANY ASPECT OF THE SUBCONTRACTORS SHOP DRAWINGS, NOR RELIEVE SUBCONTRACTORS FROM FULL RESPONSIBILITY FOR PREPARATION OF THEIR REQUIRED SHOP DRAWINGS.

FIFTEEN
ARCHITECTURE + DESIGN

31 N 3rd Street, 2F
Philadelphia, PA 19106
267.963.1915
www.xvadesign.com

Team

Seal

Client

QUARTERMASTER
BUILDING 6
2800 S 20th St, Philadelphia, PA 19145, USA

Key Plan

Revisions

No.	Description	YYYYMMDD

Project No: Project Number
Client Project No: QUARTERMASTER
Project ID: BUILDING 6

Sheet Title

TENANT FIT OUT

Original drawing is A2 (1/2" = 1'-0") Do not scale contents of this drawing

AD103