



- 1 - Sink
Maximum Accessible Route - 18" Under Sink
Maximum Mounting Height - 34"
Sink Depth - 17" Minimum Form Wall
Minimum Knee Clearance - 27" aff to 8' Minimum from Front Face Under Sink
See '521 CMR Diagram 30h' for Toe Space Configuration
- 2 - hcp Faucets & Equipment per '521 CMR'
- 3 - Toilet Height - 17" - 18" aff
- 4 - 2 - 42" Grab Bars 1 1/4" w/ 1 1/2" Knuckle Clearance - Side Grab Bar 12" Maximum from Corner & Rear Grab Bar 6" Maximum from Corner - Mounting Height - 33 - 36"
- 5 - Vertical Mirrors - Bottom Edge of Reflective Surface Maximum 40" aff
- 6 - hcp Dispensers - 42" Maximum aff
Paper Towels
Waste Receptacle
Sanitary Napkin Dispenser (Women Only)
Soap Dispenser
- 7 - hcp Toilet Dispenser - 24" Maximum aff


5 hcp Notes, nts

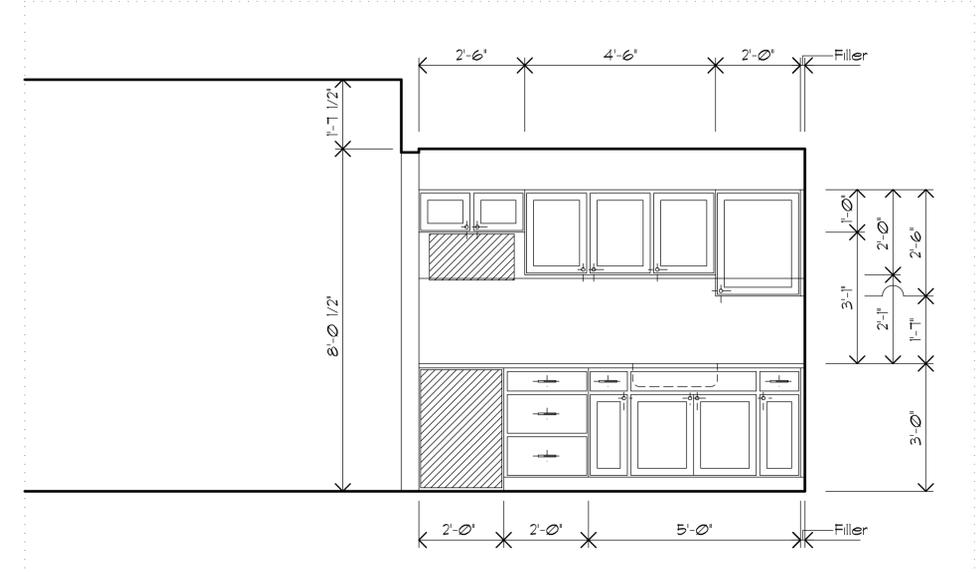


6 Installed Kitchen Elevation, 1/2" = 1'-0"

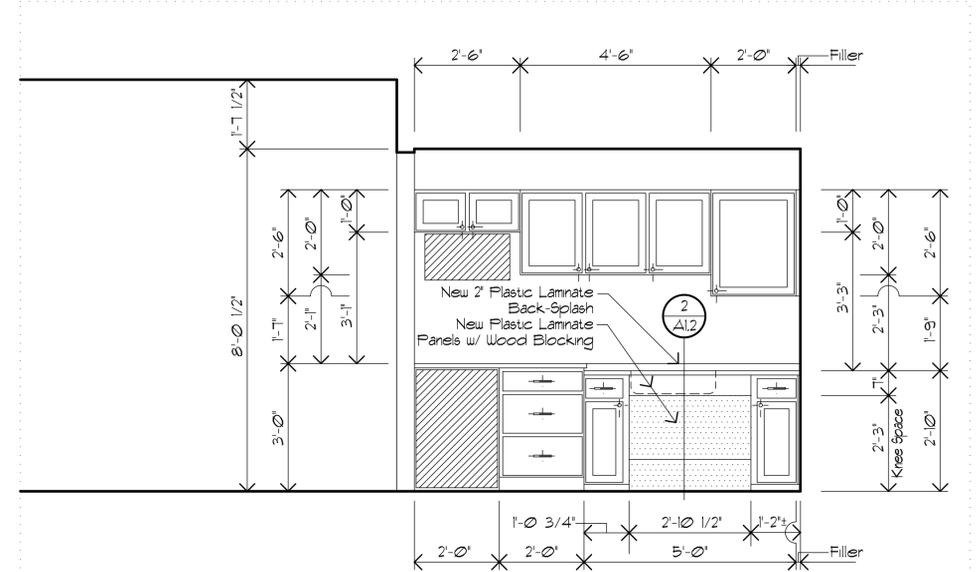


7 Modified Kitchen Elevation, 1/2" = 1'-0"

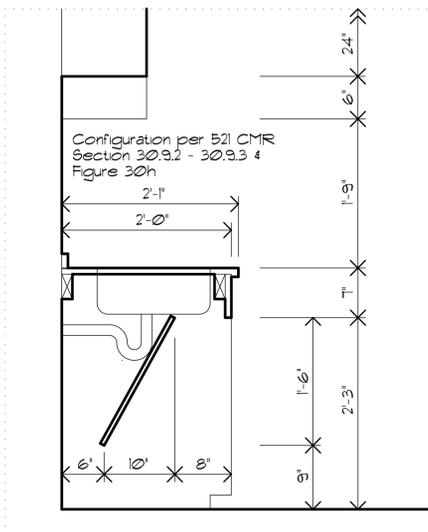


2 Section 1" = 1'-0"

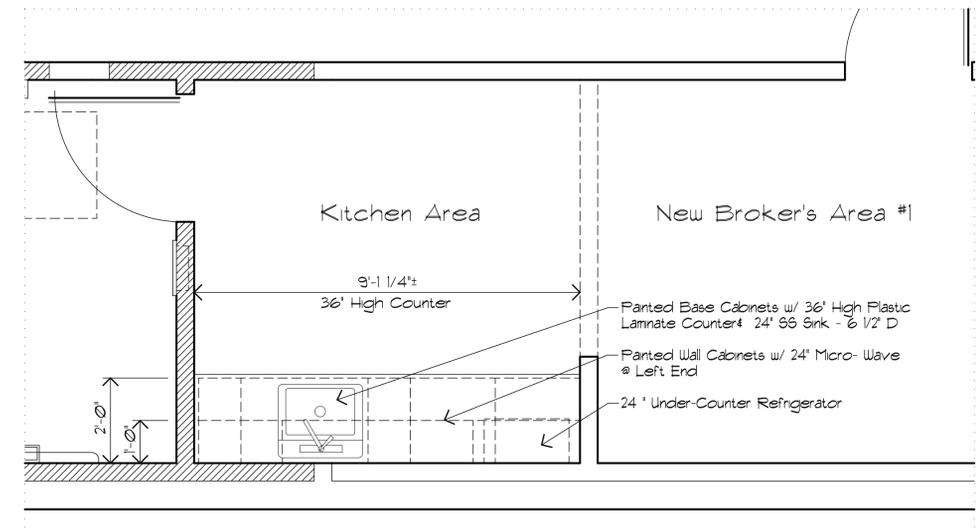


3 Installed Kitchen Floor Plan, 1/2" = 1'-0"

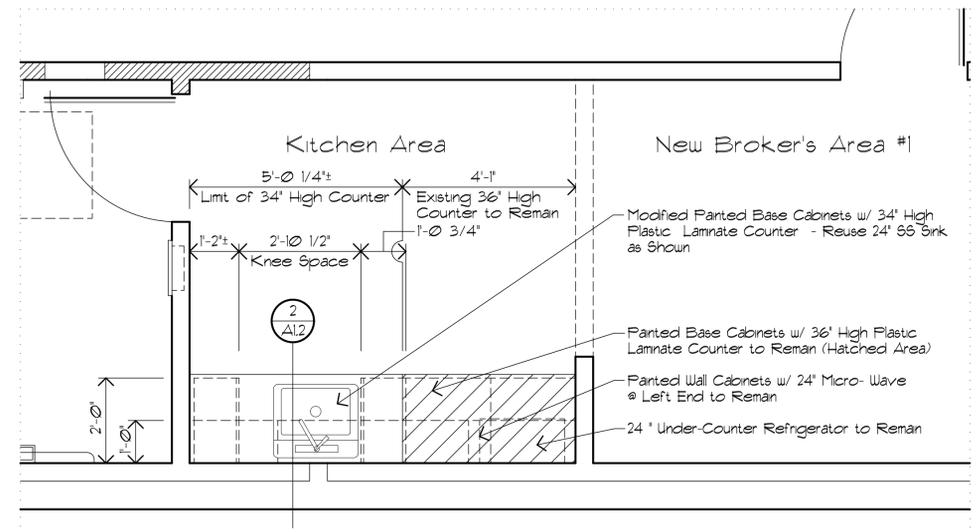

4 Modified Kitchen Floor Plan, 1/2" = 1'-0"

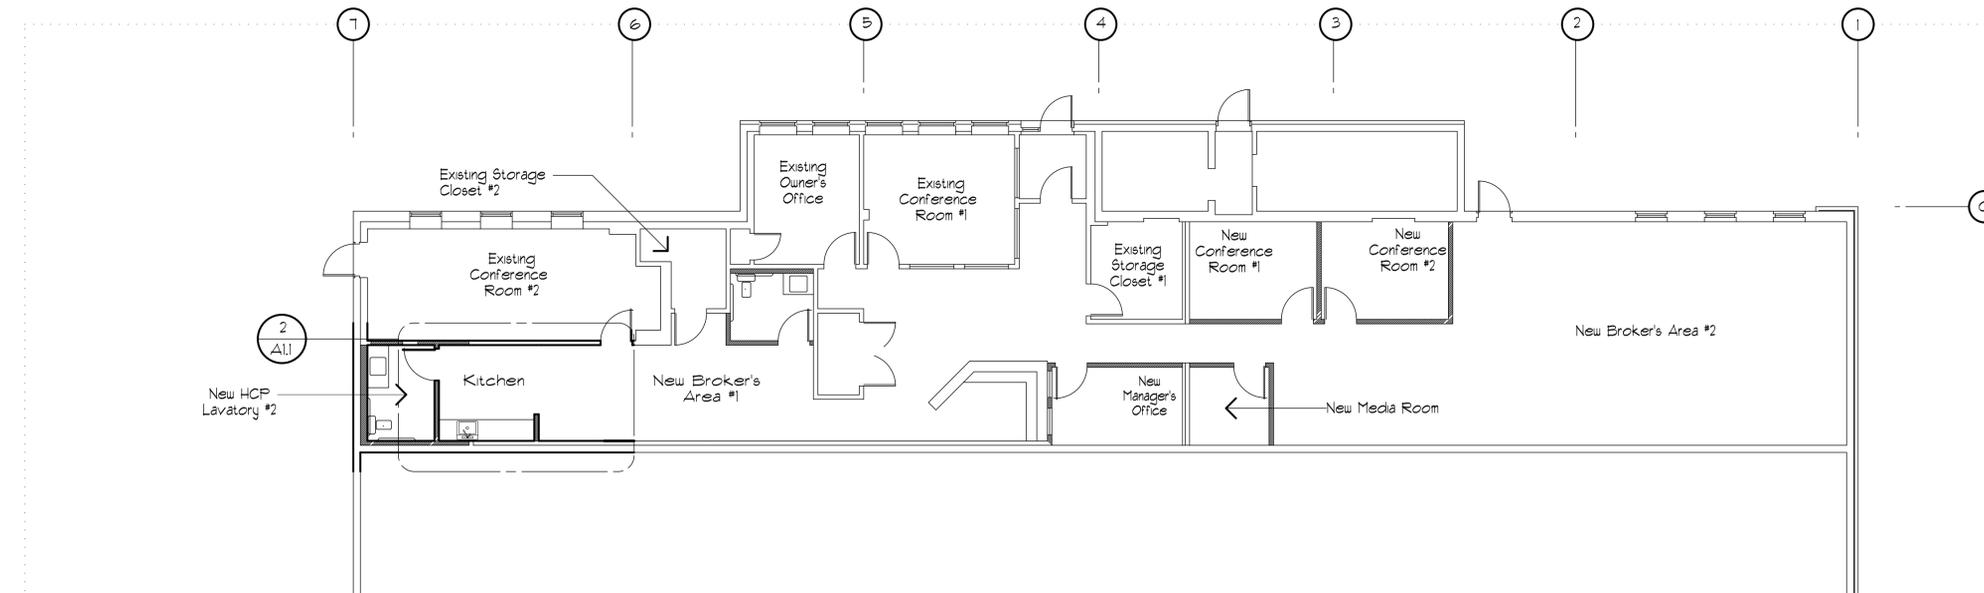

1 Partial First Floor Locus Plan, 1/8" = 1'-0"

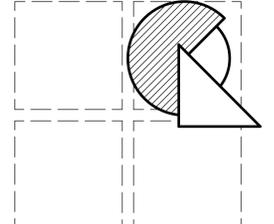

R. Rumpf & Associates, Inc.
Engineering & Architecture
P.O. Box 4483
75 North Street
Salem, Massachusetts 01970-4483

(978) 740-5025
(978) 740-5026 fax

Consultants:


Job Number:
rra 15-076

Date:
04/02/16

No.	Date	Revision	By:

Project:
Proposed
Renovation
Sagan Realtors

300 Salem Street
Swampscott, Massachusetts

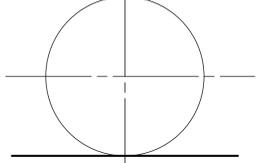

Floor Plans
Details
Notes

Scale:
as noted

Drawing Number:

A1.2

rra 15-076 (05/15)
© Copyright 2012 R. Rumpf & Associates, Inc. All Rights Reserved

Plan based on preliminary design by others