

FOR SALE

FREE STANDING OFFICE BUILDING

1177 Jamestown Road - Williamsburg, VA 23185

RJS
& ASSOCIATES, INC.



PROPERTY HIGHLIGHTS

- Two-story Dutch Colonial office building.
- Situated on the northern corner of the signalized intersection of Route 199 & Jamestown Road adjacent to CVS.
- Centrally located in the Greater Williamsburg Area.
- Easy Access to Interstate 64 via Route 199.
- Close proximity to Colonial Williamsburg, the College of William Mary, New Town and Williamsburg-James City County Courthouse.

PROPERTY FEATURES

Acreage	± 0.9
Building Size:	± 7,700 SF
Year Built:	2002
Zoning:	B-2 (Corridor Business)
Asking Price:	\$1,475,000

Robert J. Singley, Jr., CCIM | 757.229.3139 | rjsjr@rjsassocs.com

RJS & Associates, Inc. 423 N. Boundary Street, Suite 200 Williamsburg, VA 23185 www.rjsassocs.com

Aerial

FREE STANDING OFFICE BUILDING

1177 Jamestown Road - Williamsburg, VA 23188




Robert J. Singley, Jr., CCIM | 757.229.3139 | rjsjr@rjsassocs.com

RJS & Associates, Inc. 423 N. Boundary Street, Suite 200 Williamsburg, VA 23185 www.rjsassocs.com

Site Plan

FREE STANDING OFFICE BUILDING

11777 Jamestown Road - Williamsburg, VA 23188

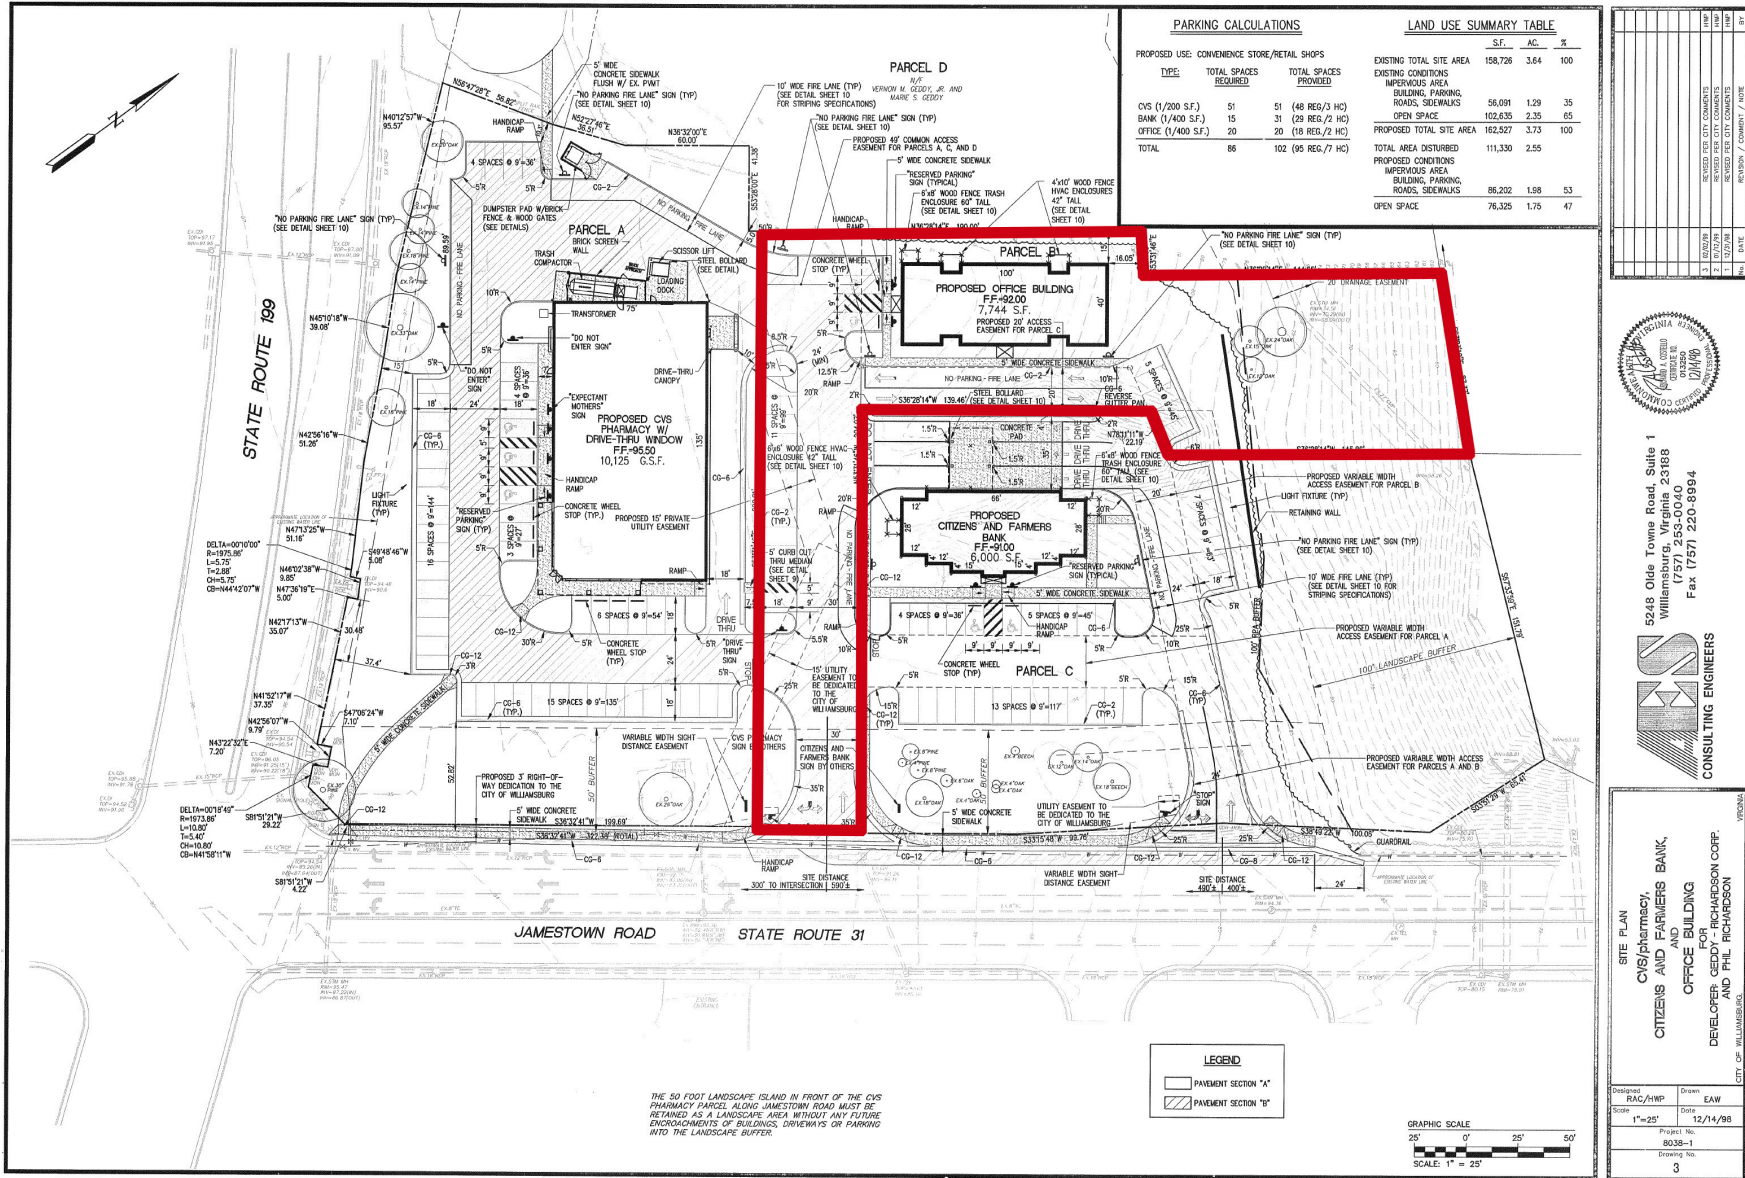

NO.	REVISION	DATE	BY
1	ISSUED FOR PERMITS	12/14/98	RJS
2	REVISED PER CITY COMMENTS		RJS
3	REVISED PER CITY COMMENTS		RJS
5248 Old Towne Road, Suite 1
Williamsburg, Virginia 23188
(757) 255-0040
Fax (757) 220-8994



SITE PLAN
CVS/pharmacy,
CITIZENS AND FARMERS BANK,
AND OFFICE BUILDING
DEVELOPER: GEDDY - RICHARDSON CORP.
AND PHIL RICHARDSON
CITY OF WILLIAMSBURG

Desig.	RAC/HWP	Drawn	EAW
Scale	1"=25'	Date	12/14/98
Project No.	8038-1	Drawing No.	3


Robert J. Singley, Jr., CCIM | 757.229.3139 | rjsjr@rjsassocs.com

RJS & Associates, Inc. 423 N. Boundary Street, Suite 200 Williamsburg, VA 23185 www.rjsassocs.com

First Floor Plan

FREE STANDING OFFICE BUILDING

1177 Jamestown Road - Williamsburg, VA 23188

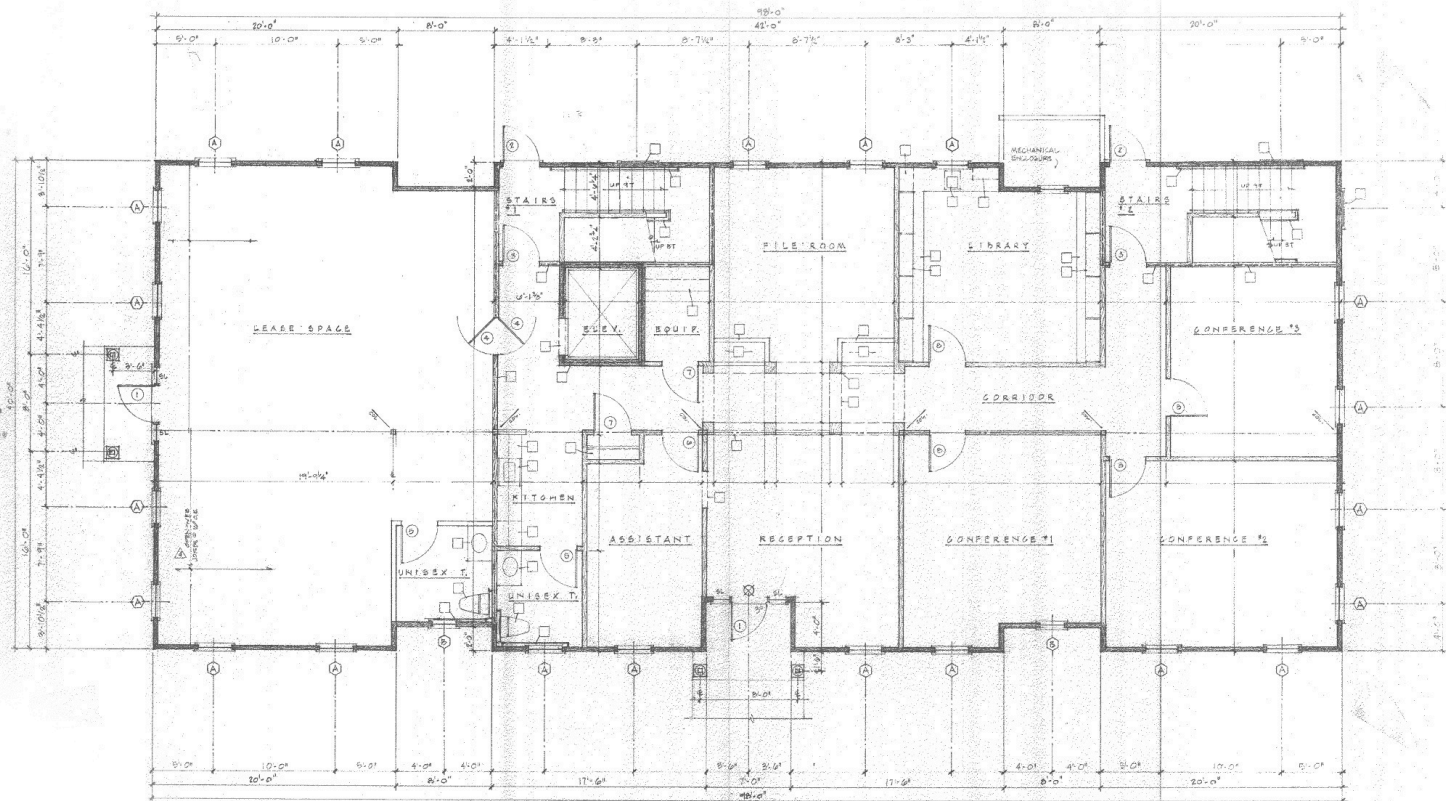

MAIN LEVEL FLOOR PLAN

1/2" = 1'-0"
 AREA: 5050 SQ. FT.
 UPPER: 3022 SQ. FT.
 TOTAL: 8072 SQ. FT.

NOTE:
 THE ABOVE INFORMATION IS FOR INFORMATION ONLY AND DOES NOT CONSTITUTE A CONTRACT. THE CONTRACTOR SHALL BE RESPONSIBLE FOR OBTAINING ALL NECESSARY PERMITS AND APPROVALS. 

REVISIONS:
 1. REVISED PER ARCHITECT'S COMMENTS
 2. REVISED PER ARCHITECT'S COMMENTS
 3. REVISED PER ARCHITECT'S COMMENTS
 4. REVISED PER ARCHITECT'S COMMENTS

VINA HANDMADE - OFFICE PLANS -
 OFFICE BUILDING AT
 ROUTE 199, 101 JAMESTOWN ROAD
 WILLIAMSBURG, VIRGINIA



A-2


Robert J. Singley, Jr., CCIM | 757.229.3139 | rjsjr@rjsassoc.com

RJS & Associates, Inc. 423 N. Boundary Street, Suite 200 Williamsburg, VA 23185 www.rjsassoc.com

Second Floor Plan

FREE STANDING OFFICE BUILDING

1177 Jamestown Road - Williamsburg, VA 23188

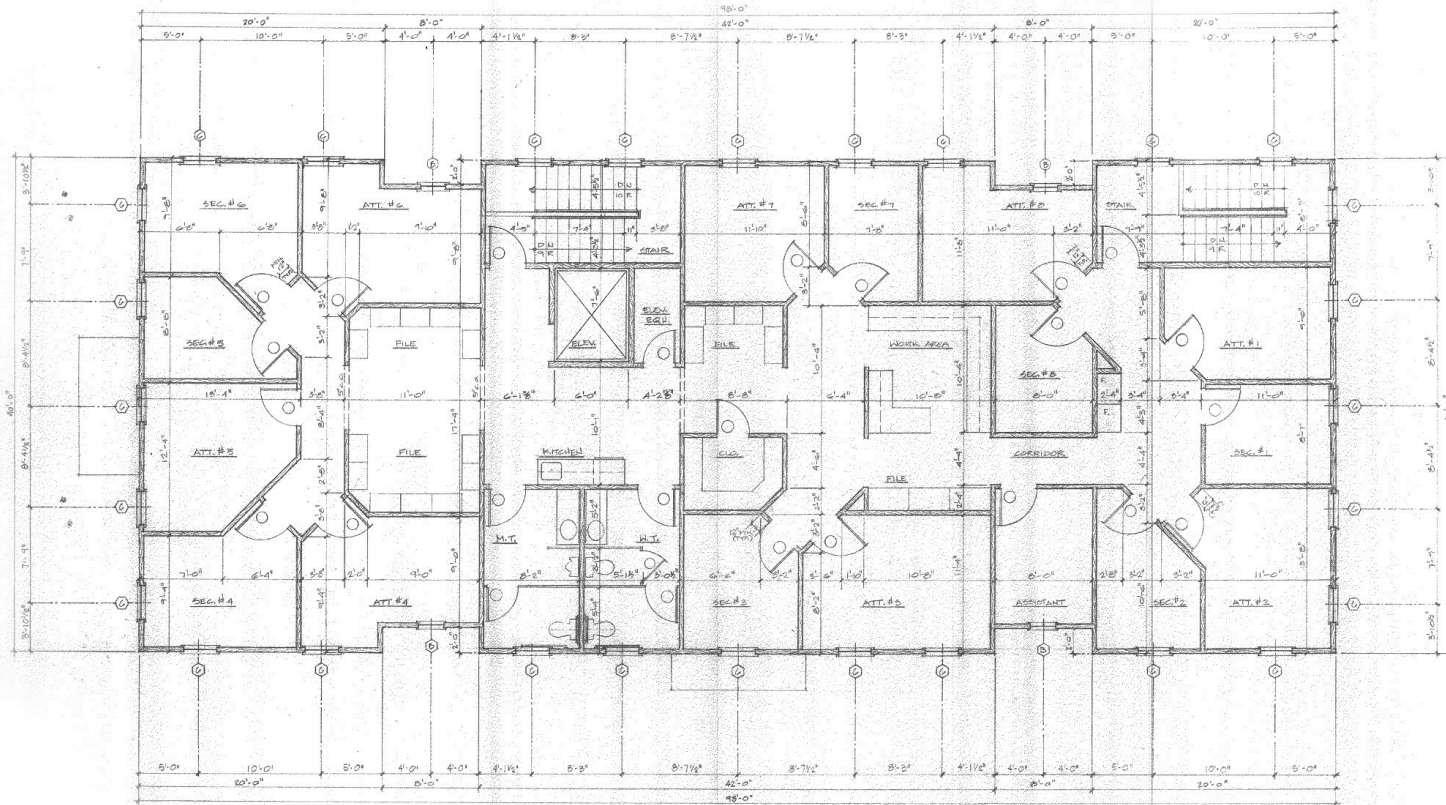


UPPER LEVEL FLOOR PLAN
3/25/88 R.T.

NOTE:
THIS PLAN IS A PRELIMINARY PLAN
AND IS NOT TO BE USED FOR
CONSTRUCTION. ANY CHANGES
SHOULD BE MADE BEFORE
CONSTRUCTION BEGINS.
RJS & ASSOCIATES, INC.
1177 JAMESTOWN ROAD
WILLIAMSBURG, VA 23188

REVISIONS:
1. 11-15-88 ADDITION OF STAIRS
2. 11-15-88 CHANGED ROOM PLAN
3. 4-18-89 ADDED ENTRANCE STAIRS

OFFICE BUILDING at
ROUTE 109 and JAMESTOWN ROAD
WILLIAMSBURG, VIRGINIA

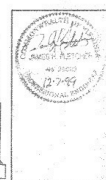

DECEMBER 9, 1987
A-3


Robert J. Singley, Jr., CCIM | 757.229.3139 | rjsjr@rjsassoc.com

RJS & Associates, Inc. 423 N. Boundary Street, Suite 200 Williamsburg, VA 23185 www.rjsassoc.com

Aerial FREE STANDING OFFICE BUILDING

1177 Jamestown Road - Williamsburg, VA 23188

RJS
& ASSOCIATES, INC.

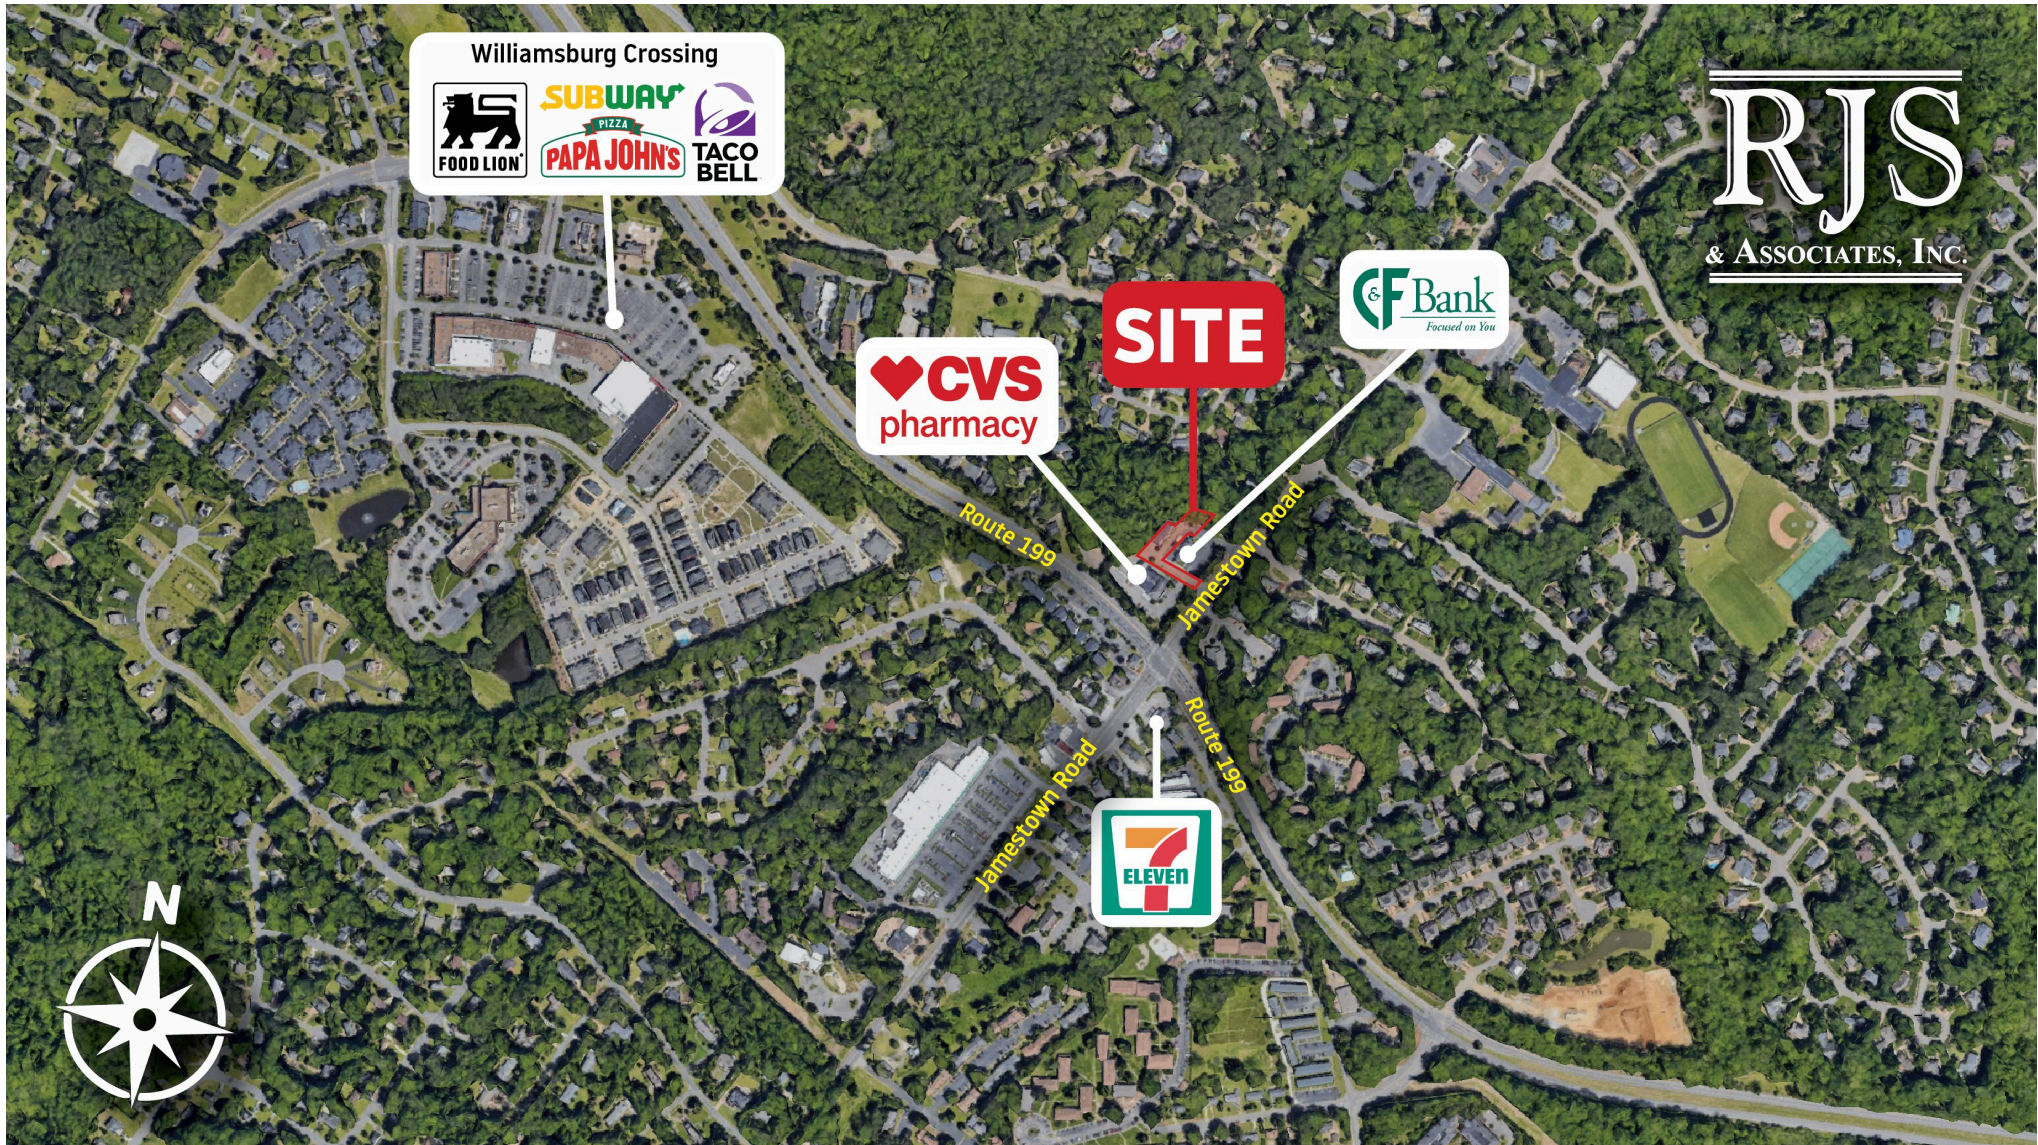

Robert J. Singley, Jr., CCIM | 757.229.3139 | rjsjr@rjsassocs.com

RJS & Associates, Inc. 423 N. Boundary Street, Suite 200 Williamsburg, VA 23185 www.rjsassocs.com