





1 MEZZANINE FLOOR PLAN
 A2.1 1/8" = 1'-0"
 FOR COORDINATION WITH FINISH SCHEDULE ONLY

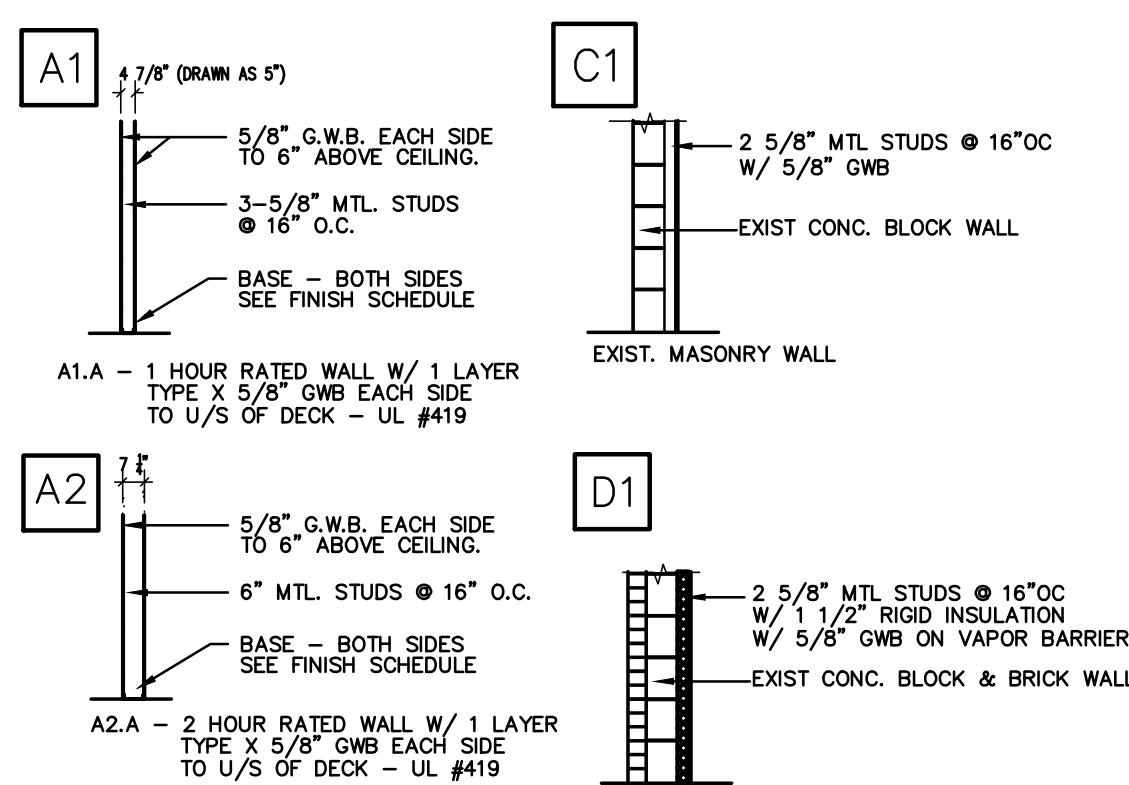

2 TYPICAL WALL TYPES
 A2.1 SCALE: N.T.S.

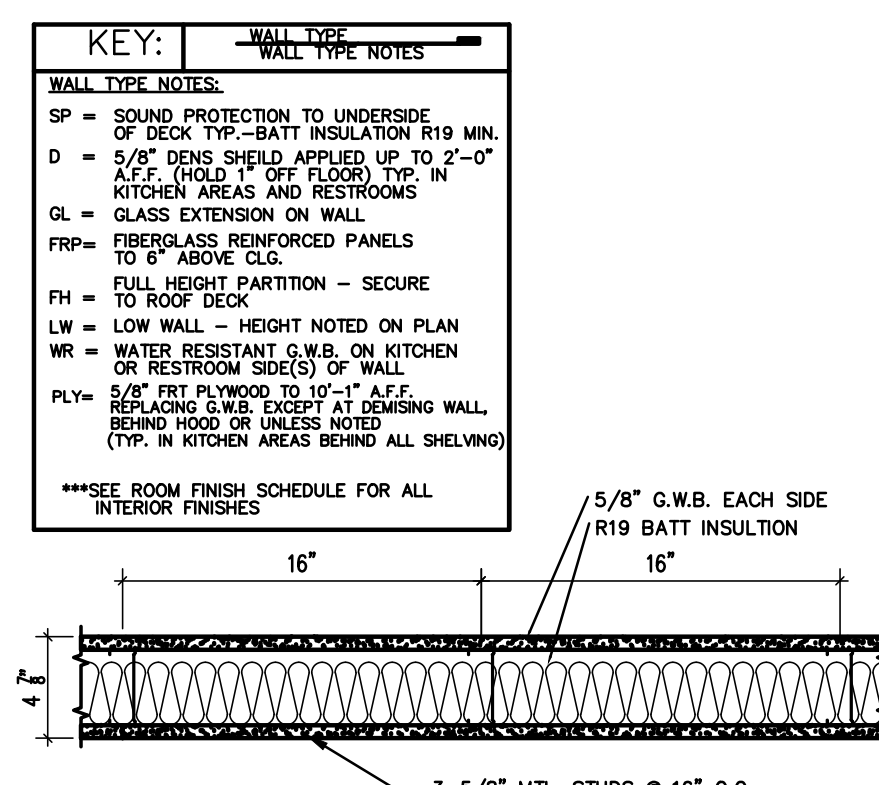

3 TYPICAL WALL TYPES
 A2.1 N.T.S. NOTE: ANY UNMARKED WALLS ARE TO BE A1

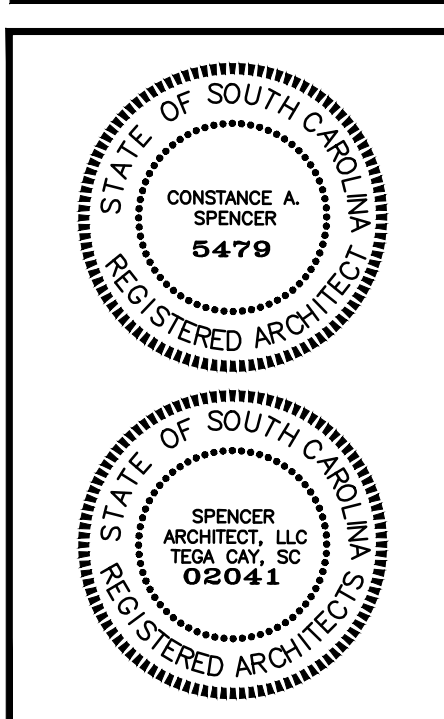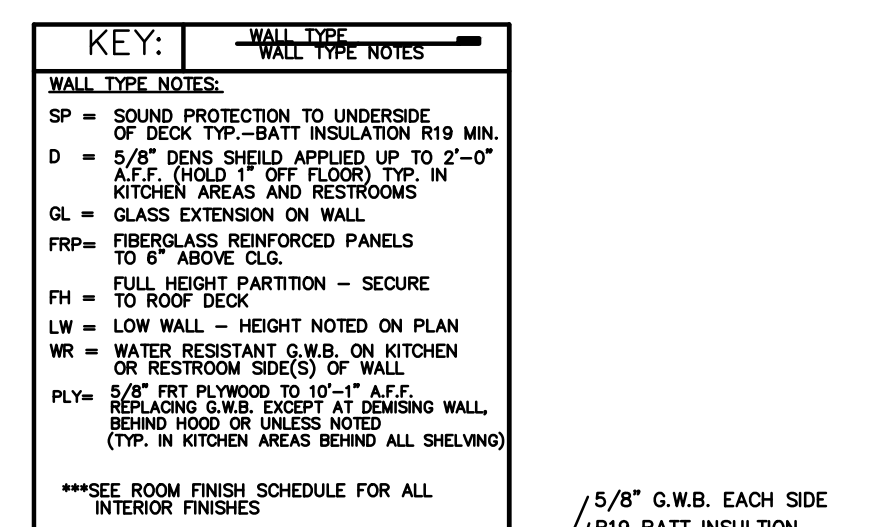

UPFIT FOR 1,2&2A & LANDLORD IMPROVEMENTS FOR
AMC FLEX SPACES
 2150 CHERRY ROAD, ROCK HILL
 MEZZANINE FLOOR PLAN

PROJECT DATE: 01/05/24
 PROJECT NUMBER: 24001

ISSUE DATE: 11/23/24

REVISED:

-
-
-
-
-
-
-
-

SHEET NUMBER: A2.1
 OF