


1 FLOOR PLAN BUILDING 1
 SCALE: 1/8" = 1'-0"

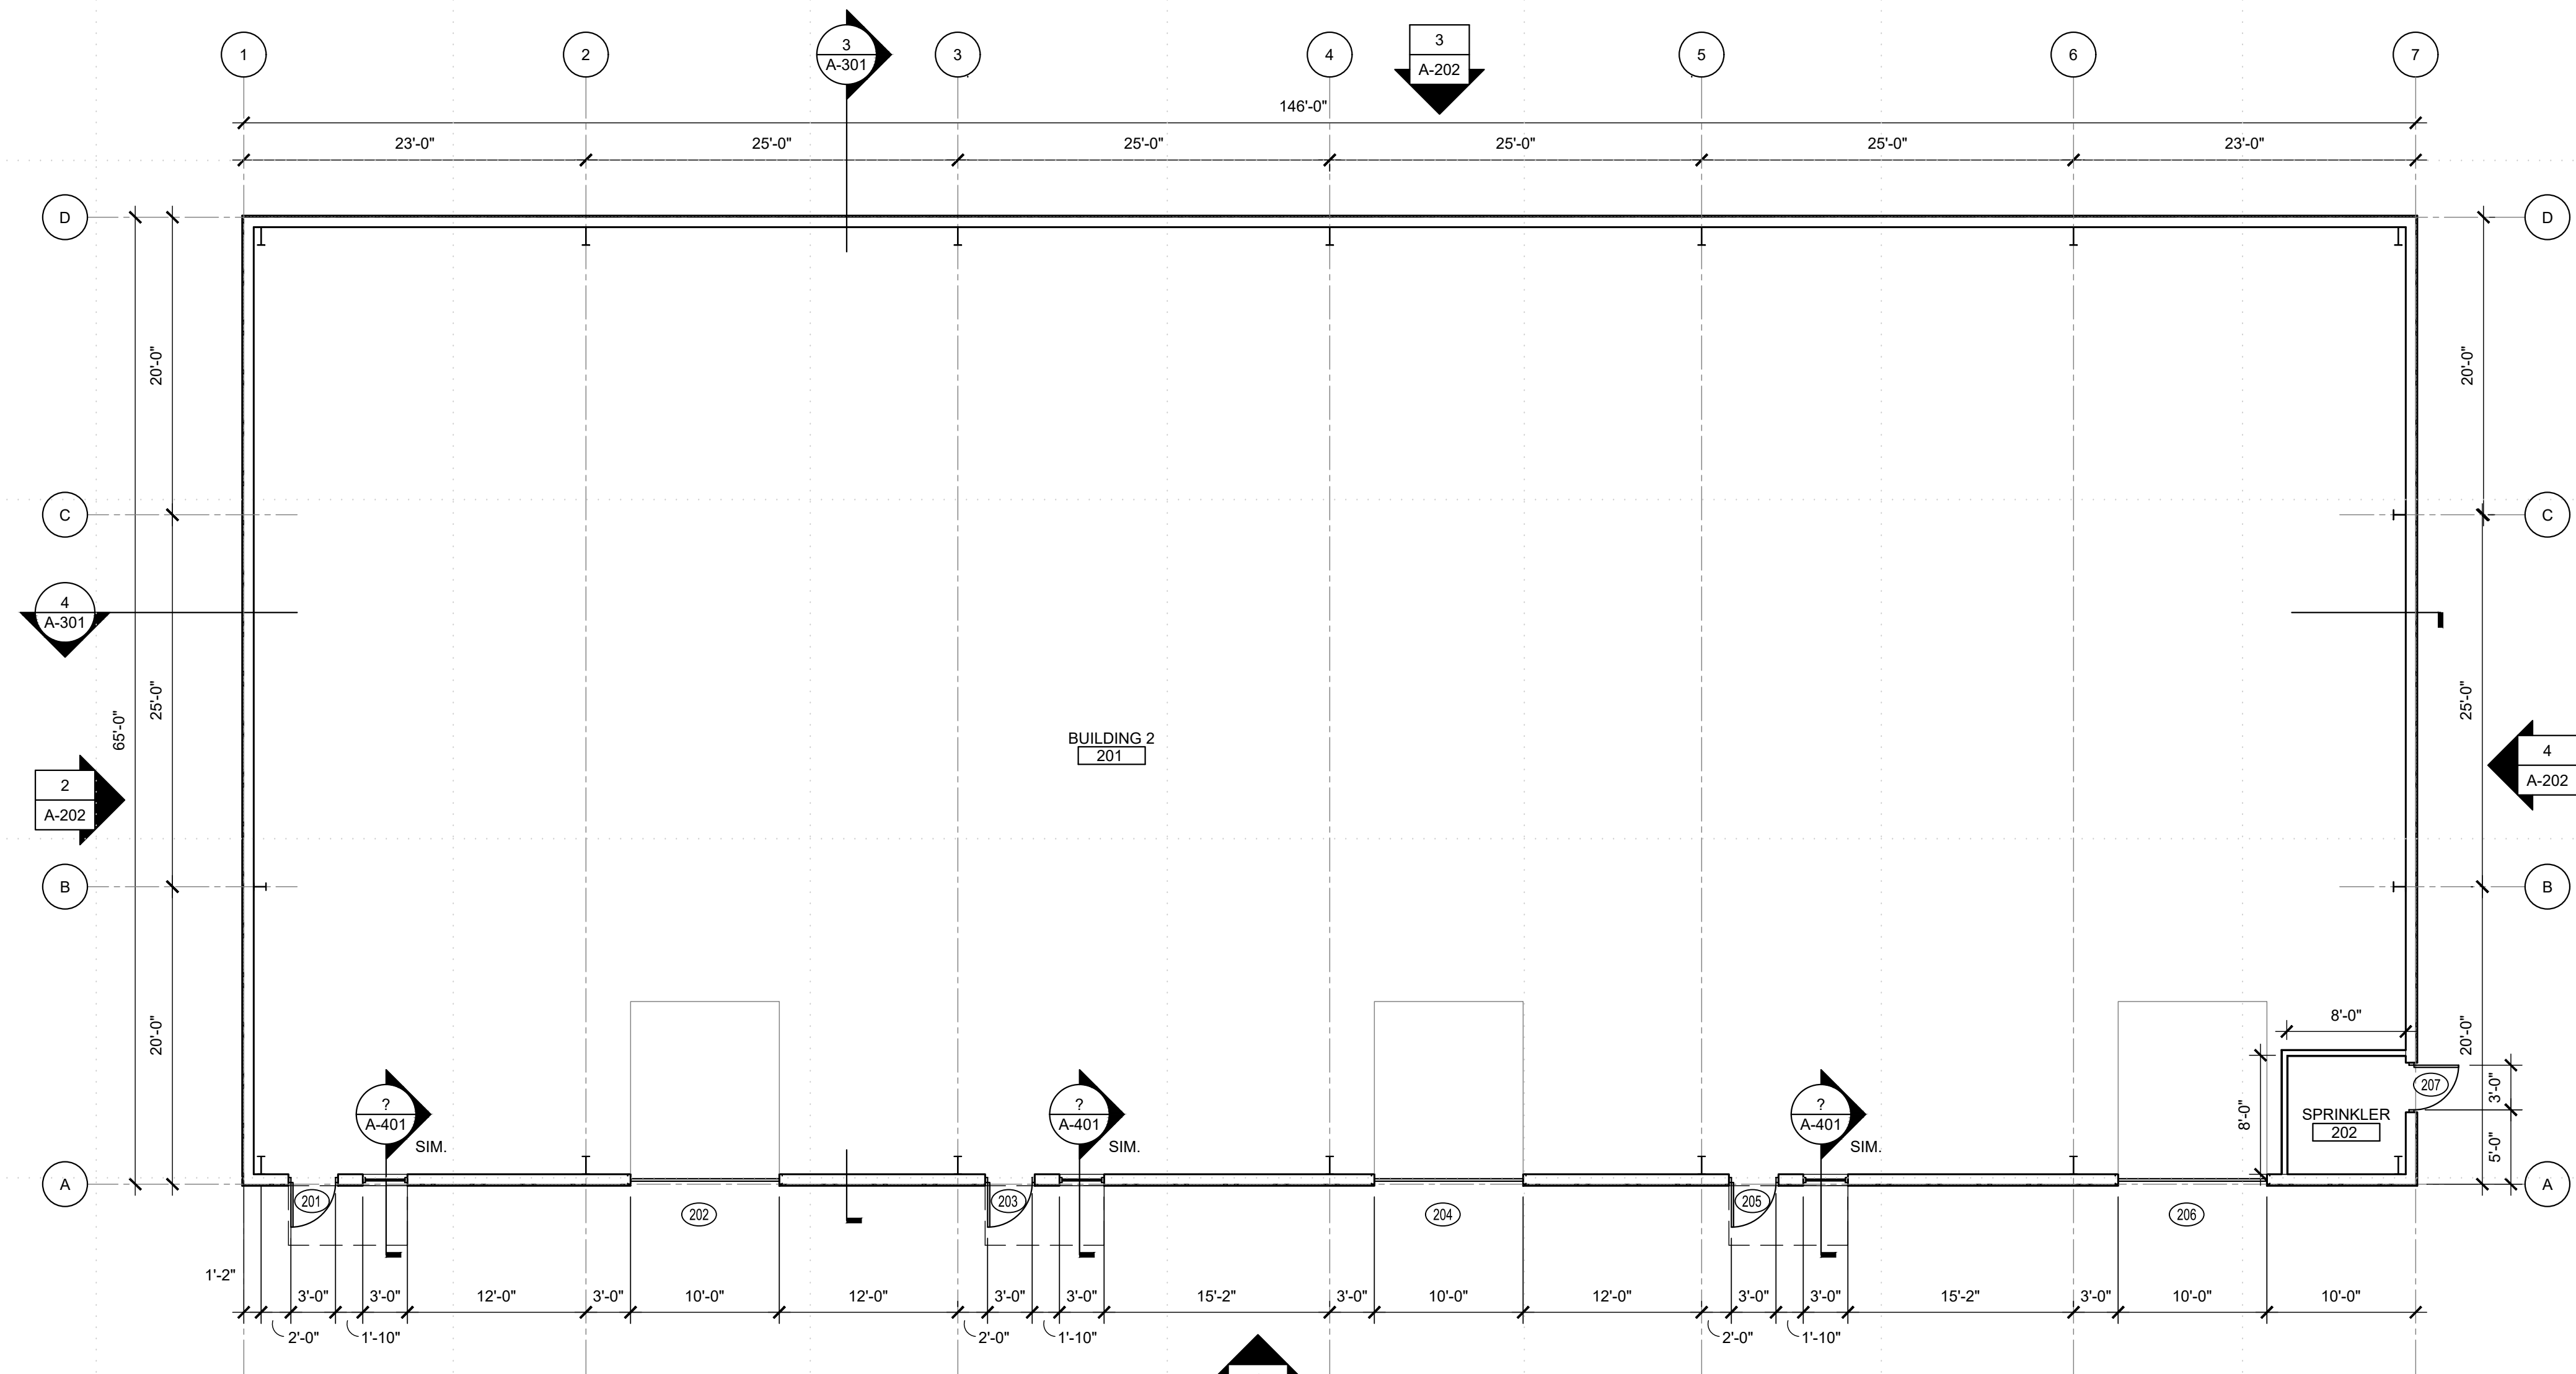

2 FLOOR PLAN BUILDING 2
 SCALE: 1/8" = 1'-0"

Design / Build
 These drawings have been prepared as design/build documents and do not include the complete level of detail and specification compared to competitive bid documents. The Design/Build contractor acknowledges and agrees that the drawings contain an acceptable level of detail and specification, and shall be responsible to obtain clarification and additional design input from the design/build architect, engineer, and various trade(s) professionals.

Professional Certification. I hereby certify that these documents were prepared or approved by me, and that I am a duly licensed architect under the laws of the State of Delaware, License No. S5-0007274. Expiration Date: 07-31-22

Gifford M. Nowland, AIA

302 Markus, LLC

302 Markus Court Speculative Flex/Warehouse

302 Markus Court
 Newark, Delaware

SCALE:	1/8" = 1'-0"
DRAWN:	GMN
CHECKED:	GMN
ISSUE/REVISION	
A	Progress Print 04.06.2022
B	
C	
D	
E	
F	
G	
H	
I	
J	

SHEET TITLE

Floor Plans

A-101