


OVERALL SITE PLAN

SCALE: 1" = 30'-0"

02

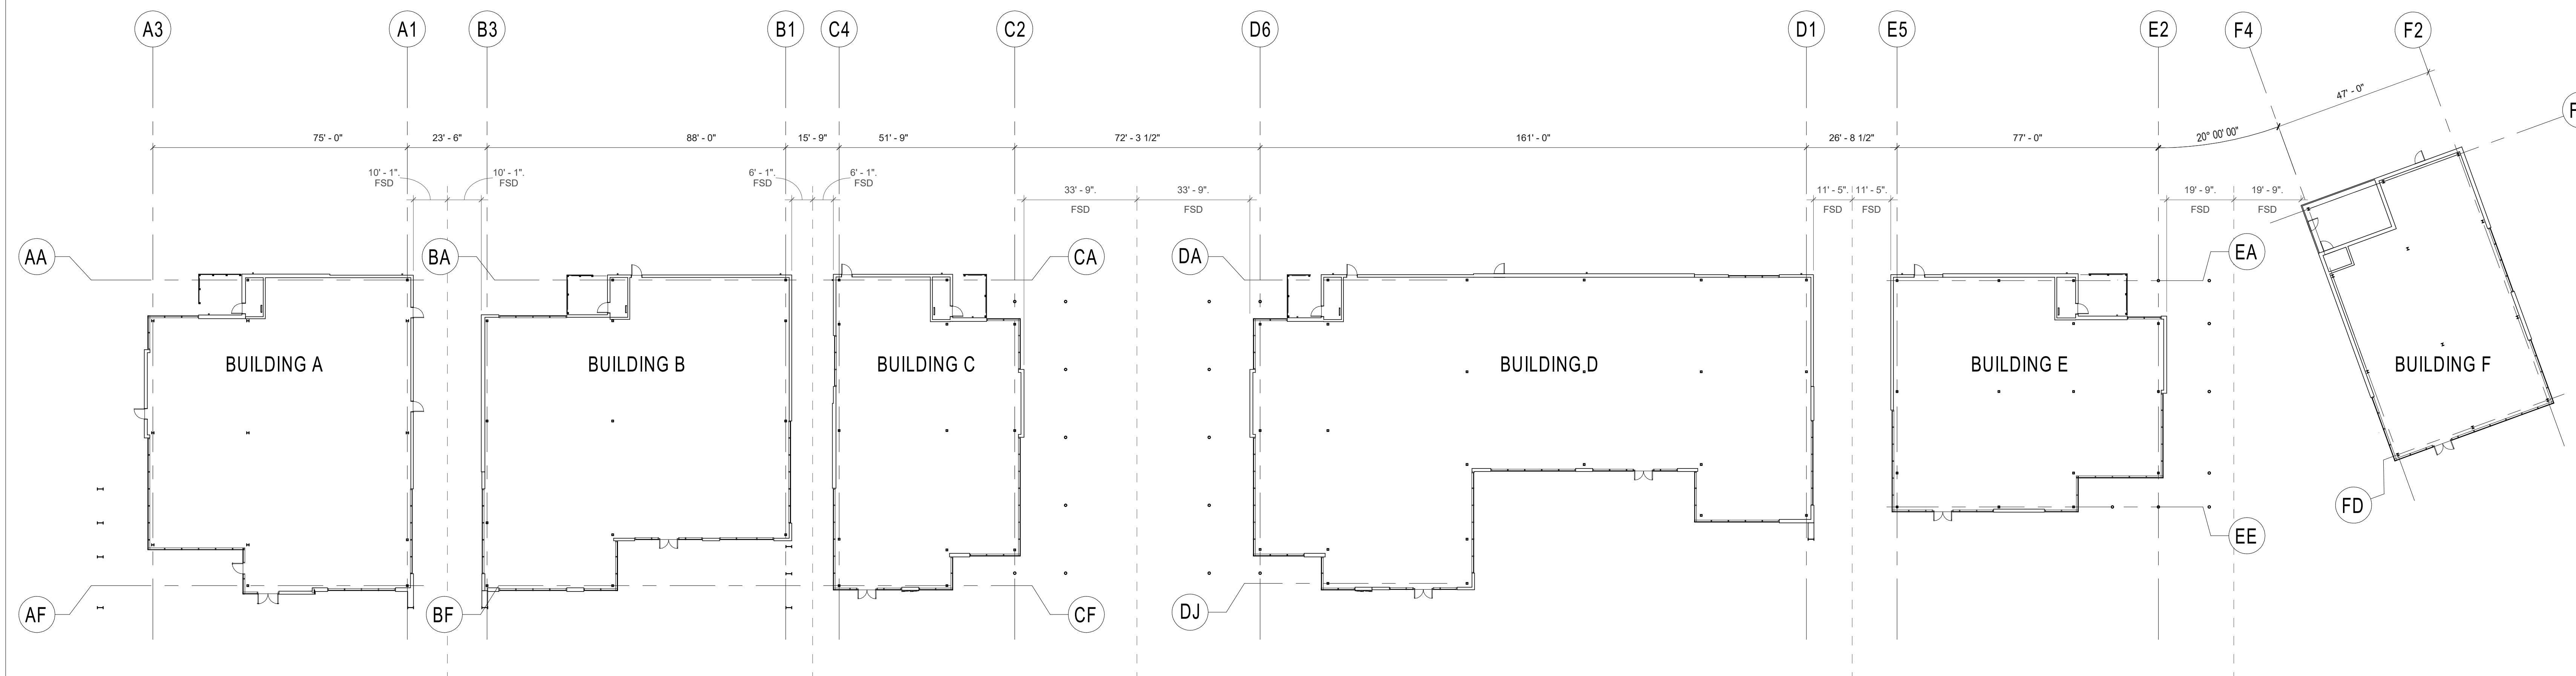

OVERALL DIMENSIONAL CONTROL PLAN

SCALE: 3/8" = 1'-0"

04

**SHEET NOTES**


- 01 TRANSFORMER, RE. ELECTRICAL
- 02 PARKING LOT LIGHT POLE, RE. ELECTRICAL
- 03 TRASH ENCLOSURE

**MONTECILLO UNIT 11**  
 444 Executive Center Blvd, Suite 238  
 El Paso, Texas 79902

**Gensler**  
 ARCHITECT  
 711 Louisiana Street  
 Suite 300  
 Houston, Texas 77002  
 Tel: 713.844.0000  
 Fax: 713.844.0001

**Gensler**

**T & D Engineers**  
 MEP Engineer  
 738 S. Highway 6  
 Suite 260  
 Houston, Texas 77079  
 Tel: 713.953.1001  
 Fax: 713.933.1004  
 TEXAS REGISTRATION #1-10421

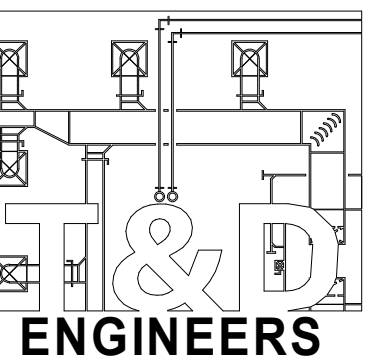

**Spectrum**  
 Civil & Structural Engineer  
 444 Executive Center  
 Suite 238  
 El Paso, Texas 79902  
 Tel: 915.355.8011

**SPECTRUM**

**Surroundings**  
 Landscape Architect  
 1611 Paseo de Parada  
 Santa Fe, NM 87501  
 Tel: 505.962.3454

surroundings

Rev #	Date	Description
11.02.2018	A & D - ISSUE FOR PERMIT & PRICING	
01.18.2019	ISSUE FOR PERMIT & PRICING	

Seal/Signature



Project Name: 01.31.2019  
 MONTECILLO UNIT 11

Project Number: 02.8380.100

Description: SITE PLANS

Scale: As indicated

**GENERAL NOTES**

- A. REFER TO CIVIL DRAWINGS FOR SITE AND GRADING DATA.
- B. PAVING SHALL HAVE POSITIVE SLOPE AWAY FROM BUILDING. STANDING WATER ON ANY PAVED SURFACE IS UNACCEPTABLE.
- C. PROPERTY LINES ARE APPROXIMATE. CONTRACTOR TO OBTAIN FINAL PROPERTY LINE METES AND BOUNDS PRIOR TO LAYING OUT UTILITIES.

**A00.50**



Ref. North

NOTE: EVERY SHEETNOTE MAY NOT APPEAR ON THIS PAGE

© 2015 Gensler