



FLOOR PLAN

SCALE: 1/8" = 1'-0"

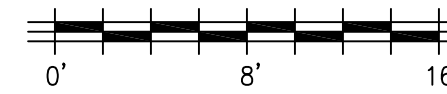

Job no.	06-178	no.	
PK, JF		checked	3-7-2008
drawn		date	
JF		no.	
SITE DEVELOPMENT PERMIT		revision	

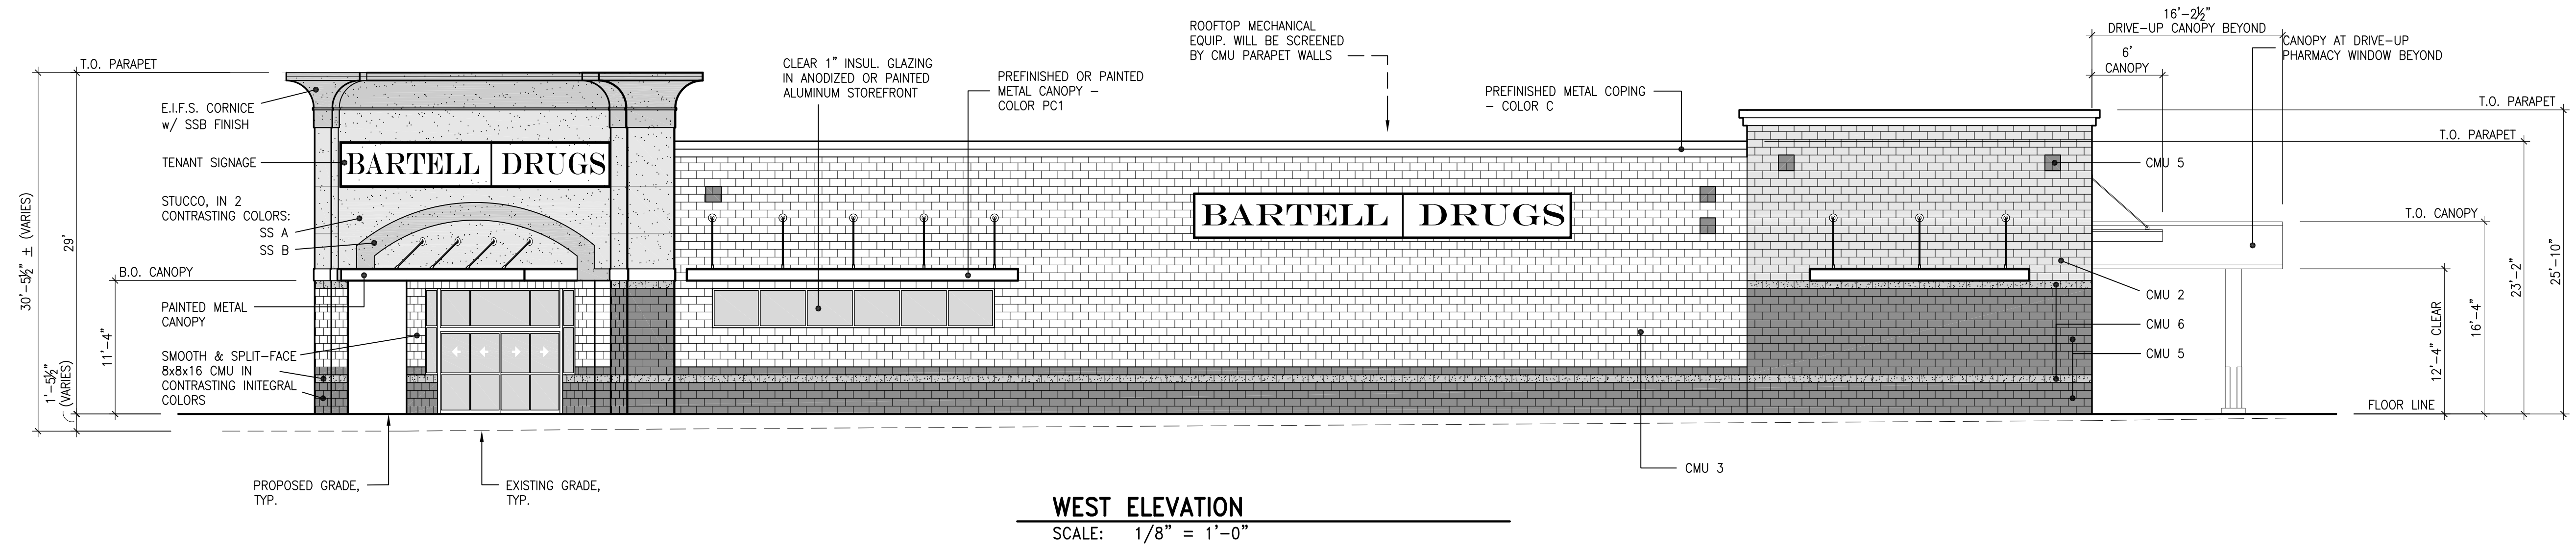


WEST ELEVATION
SCALE: 1/8" = 1'-0"

EXT. COLOR & MATERIALS SCHEDULE:
(TYPICAL ALL BUILDINGS EXCEPT BLDG. 'C' - SEE A3.G FOR ITS MODIFIED SCHEDULE)


Code	Description	Material/Finish
CMU 1	Block 1	MUTUAL MATERIALS DR-Block
CMU 2	Block 2	MUTUAL MATERIALS DR-Block
CMU 3	Block 3	MUTUAL MATERIALS DR-Block
CMU 4	Block 4	MUTUAL MATERIALS DR-Block
CMU 5	Block 5	MUTUAL MATERIALS DR-Block
CMU 6	Block 6	MUTUAL MATERIALS DR-Block
G	Stucco	Stucco
SS A	Stucco Sign Band color A	Paint to match CMU 3 Benjamin Moore 959 Antique Parchment
SS B	Stucco Sign Band color B	Paint to match CMU 2 Benjamin Moore HC-76 Davenport Tan
FT 1	Metal Doors	Paint to match CMU 2 Benjamin Moore HC-76
FA 1	Fabric Awning	Dark Gray to match CMU 2
PC 1	Prefinished canopy	to match "Banner Red"
C	Score	Dark Bronze




Architectural Area Lighting
Venere Small Contemporary, dark anodized aluminum, or Regal

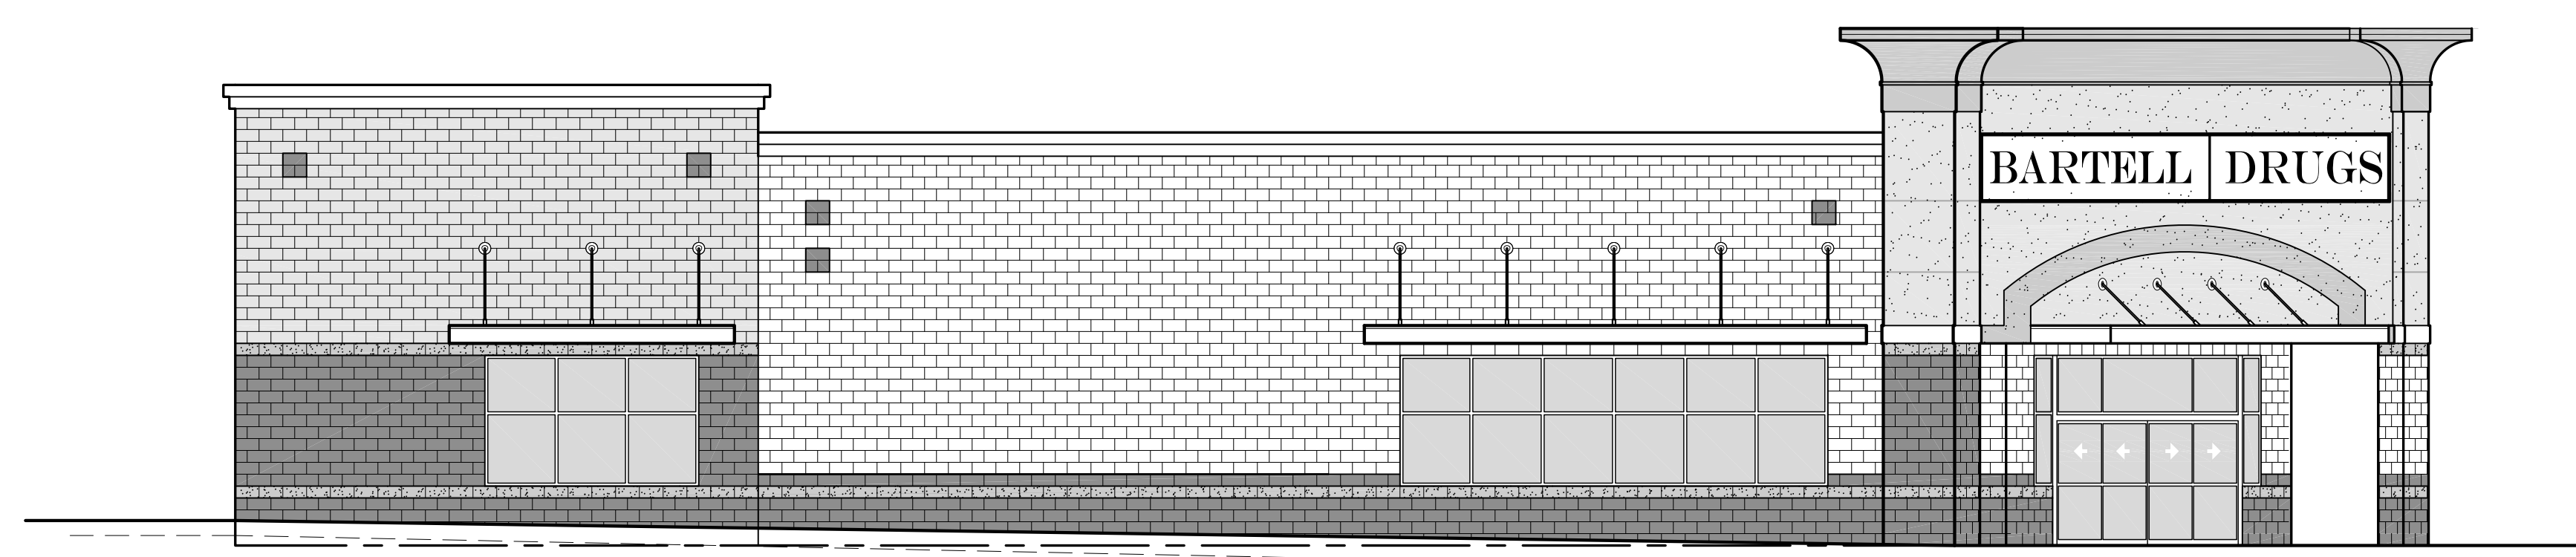

NORTH ELEVATION
SCALE: 1/8" = 1'-0"

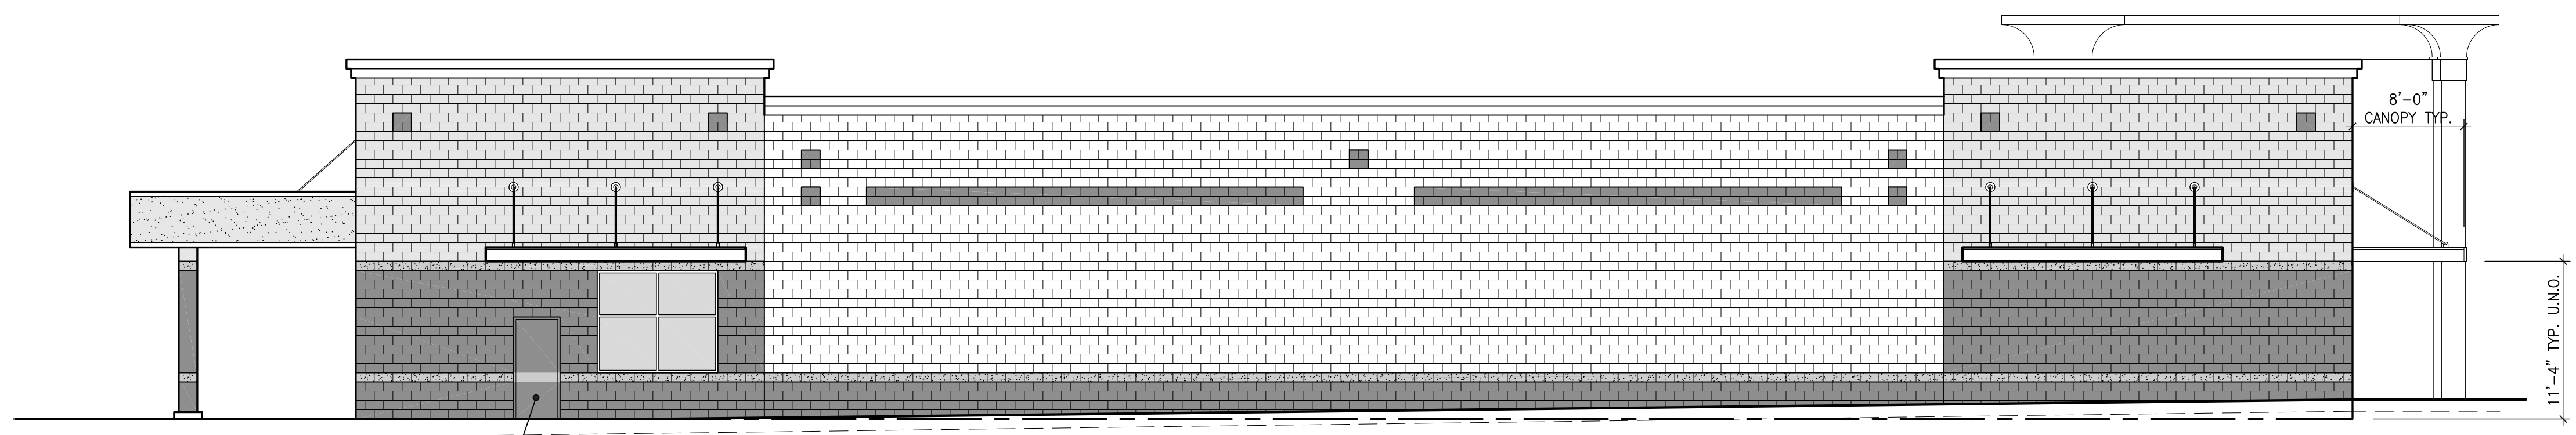

EAST ELEVATION
SCALE: 1/8" = 1'-0"

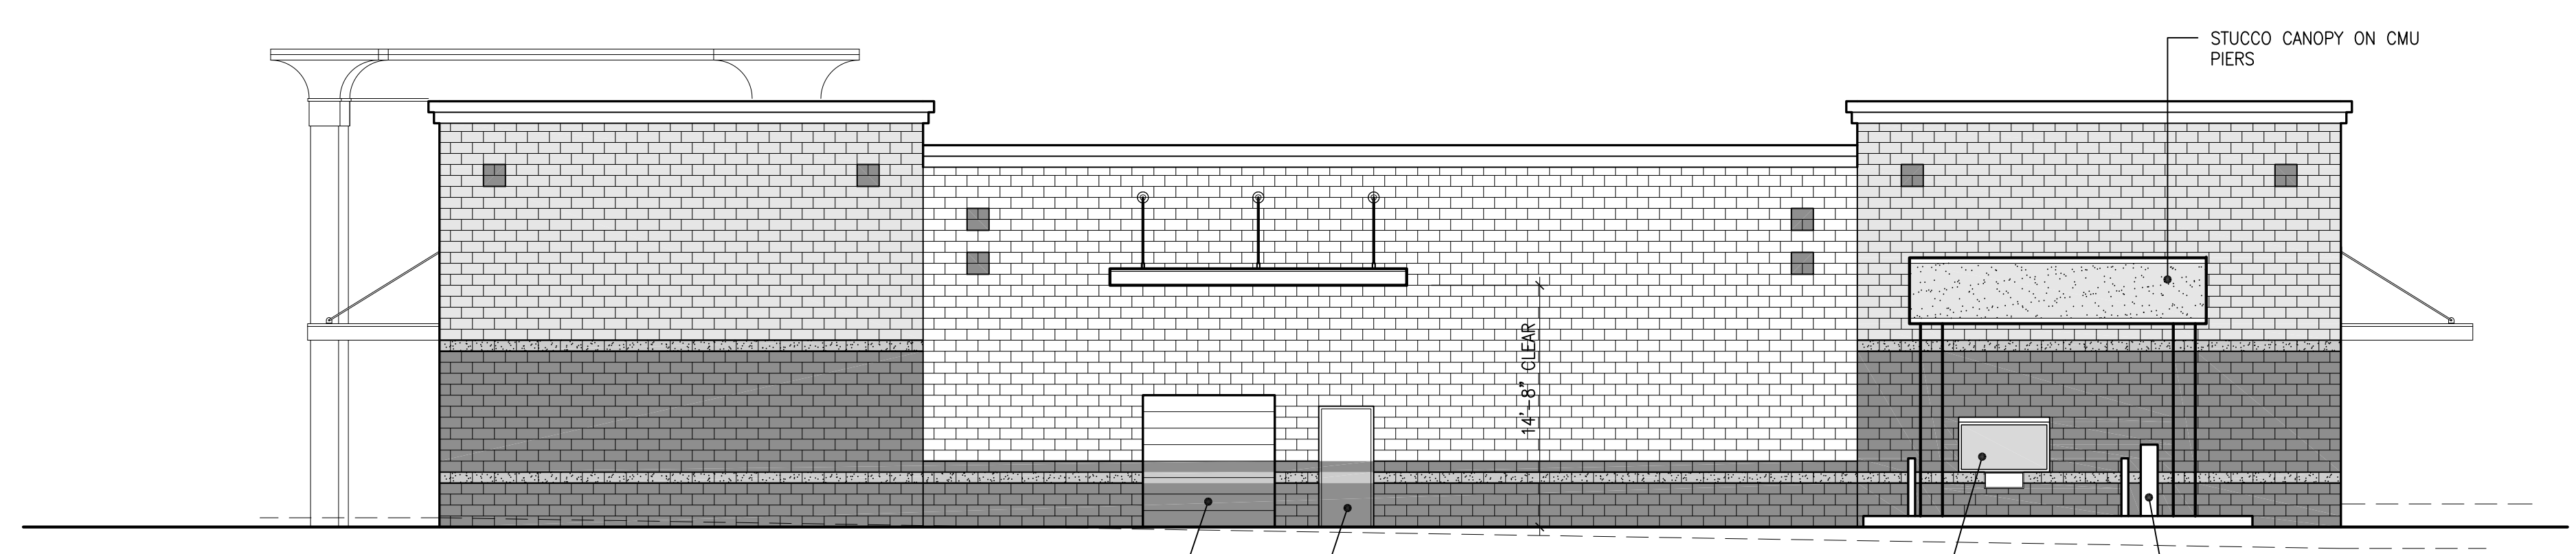

SOUTH ELEVATION
SCALE: 1/8" = 1'-0"

Job no.	drawn	checked	date	no.	revision	date
06-178	JF	JF	3-7-2008			

2198 REGISTERED ARCHITECT
STATE OF WASHINGTON
DATE OF REGISTRATION

RETAIL DEVELOPMENT
OB FRANK PROPERTIES, LLC
ISSAQUAH, WASHINGTON

BUILDING 'A' - EXTERIOR ELEVATIONS
LANCE MUELLER & ASSOCIATES
ARCHITECTS . A . I . A
130 LAKESIDE • SEATTLE, WA 98122 • 206.325.2553
sheet
A3.A